


REFER TO DRAWING
2909.ME.503
FOR UNIT SETTING OUT
AND SECTIONS

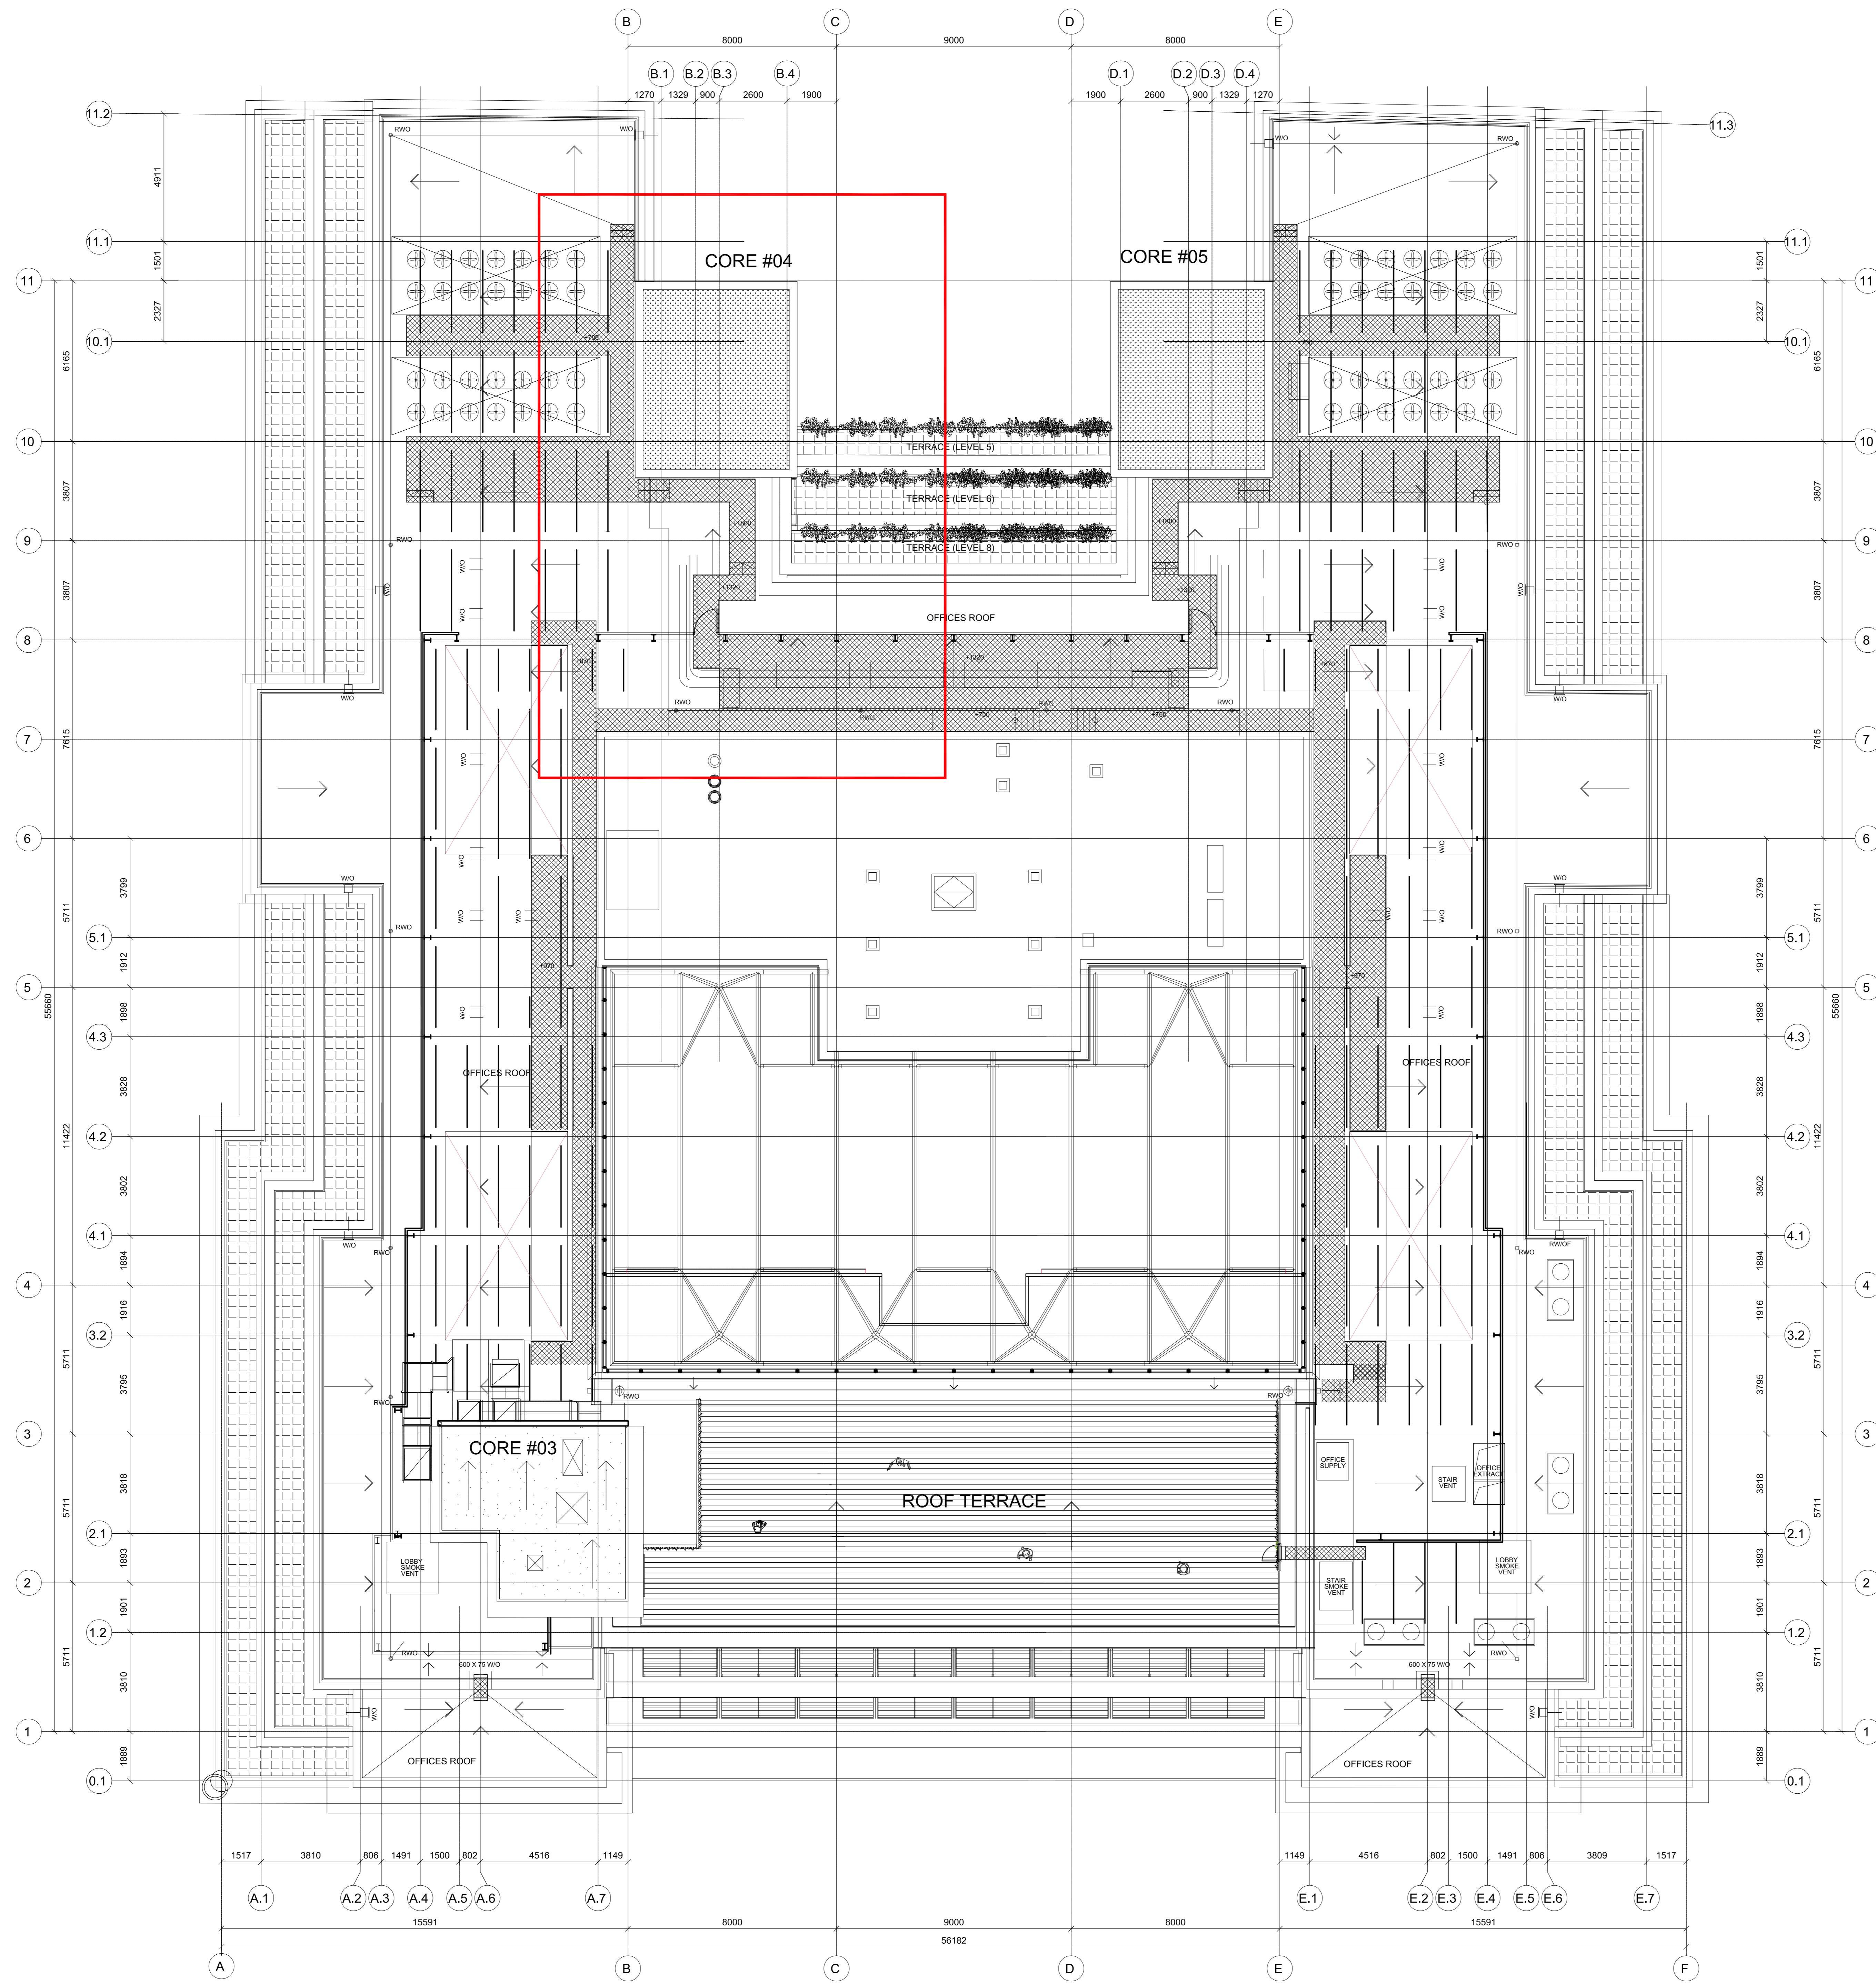

1 ROOF LEVEL PLANT LOCATION
Scale: 1:100

- GENERAL NOTES
1. IT IS THE CONTRACTOR'S RESPONSIBILITY TO ENSURE THAT DESIGN PRINCIPLES, CALCULATIONS, DRAWINGS AND FINAL CONSTRUCTION MUST CONFORM TO THE CURRENT BUILDING REGULATIONS, THE CDM REGULATIONS, THE RELEVANT BRITISH OR EUROPEAN CODES OF PRACTICE AS APPROPRIATE.
 2. CONTRACTOR MUST VERIFY ALL SITE DIMENSIONS, DRAWINGS, DETAILS AND SPECIFICATIONS AND REPORT ANY DISCREPANCIES TO EDGE BEFORE PROCEEDING WITH ANY WORK.
 3. ALL REQUESTED DRAWINGS SHOWING FIXINGS AND CONSTRUCTION DETAILS ARE REQUIRED TO BE APPROVED BY EDGE ARCHITECTURE + DESIGN PRIOR TO COMMENCEMENT OF WORK.
 4. ALL SPECIFIED ITEMS ARE TO BE INSTALLED IN ACCORDANCE WITH THE MANUFACTURER'S RECOMMENDATIONS.
 5. ANY DIMENSIONS ARE TO BE TAKEN FROM THE SETTING OUT PLAN ONLY AND ARE NOT TO BE SCALED FROM THE DRAWINGS.
 6. THE CONTRACTOR IS TO CHECK AND APPRAISE ALL DESIGN SHOP FITTINGS AND CONSTRUCTION DETAILS AND OFFER ALTERNATIVES TO THE DESIGNER FOR APPROVAL.
 7. THIS DRAWING IS TO BE READ IN CONJUNCTION WITH THE OTHER RELEVANT CONSULTANT'S DRAWINGS & EDGE ARCHITECTURE + DESIGN DRAWING LIST.
 8. COPYRIGHT OF EDGE LIMITED. NOT TO BE REPRODUCED.

PROJECT GRID TAKEN FROM CONSTRUCTION INFORMATION AND OVERLAIN ONTO SITE SURVEY (JUNE 2015)

Rev	Date	Issued for Approval	By
11	20.01.17	Issued for Approval	DTS

- INFORMATION ONLY
- APPLICATION FOR LOCAL AUTHORITY
- TENDER
- CONSTRUCTION
- FINAL ISSUE - FOR RECORD

PROJECT KILBURN & STRODE


TITLE ROOF LEVEL PLAN LOCATION

DRAWN DATE SCALE @AO CHECKED
20.01.17 1:100 DTS

PROJECT NUMBER REVISION
E167 072 08.100 11

ARCHITECTURE + DESIGN

3RD FLOOR CHAPTER HOUSE
18-20 CRUCIFIX LANE
LONDON SE1 3JW
T: +0207 993 9790
WWW.EDGE.GB.COM

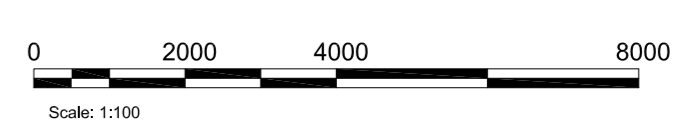

10/01/2016 5:27:27 PM