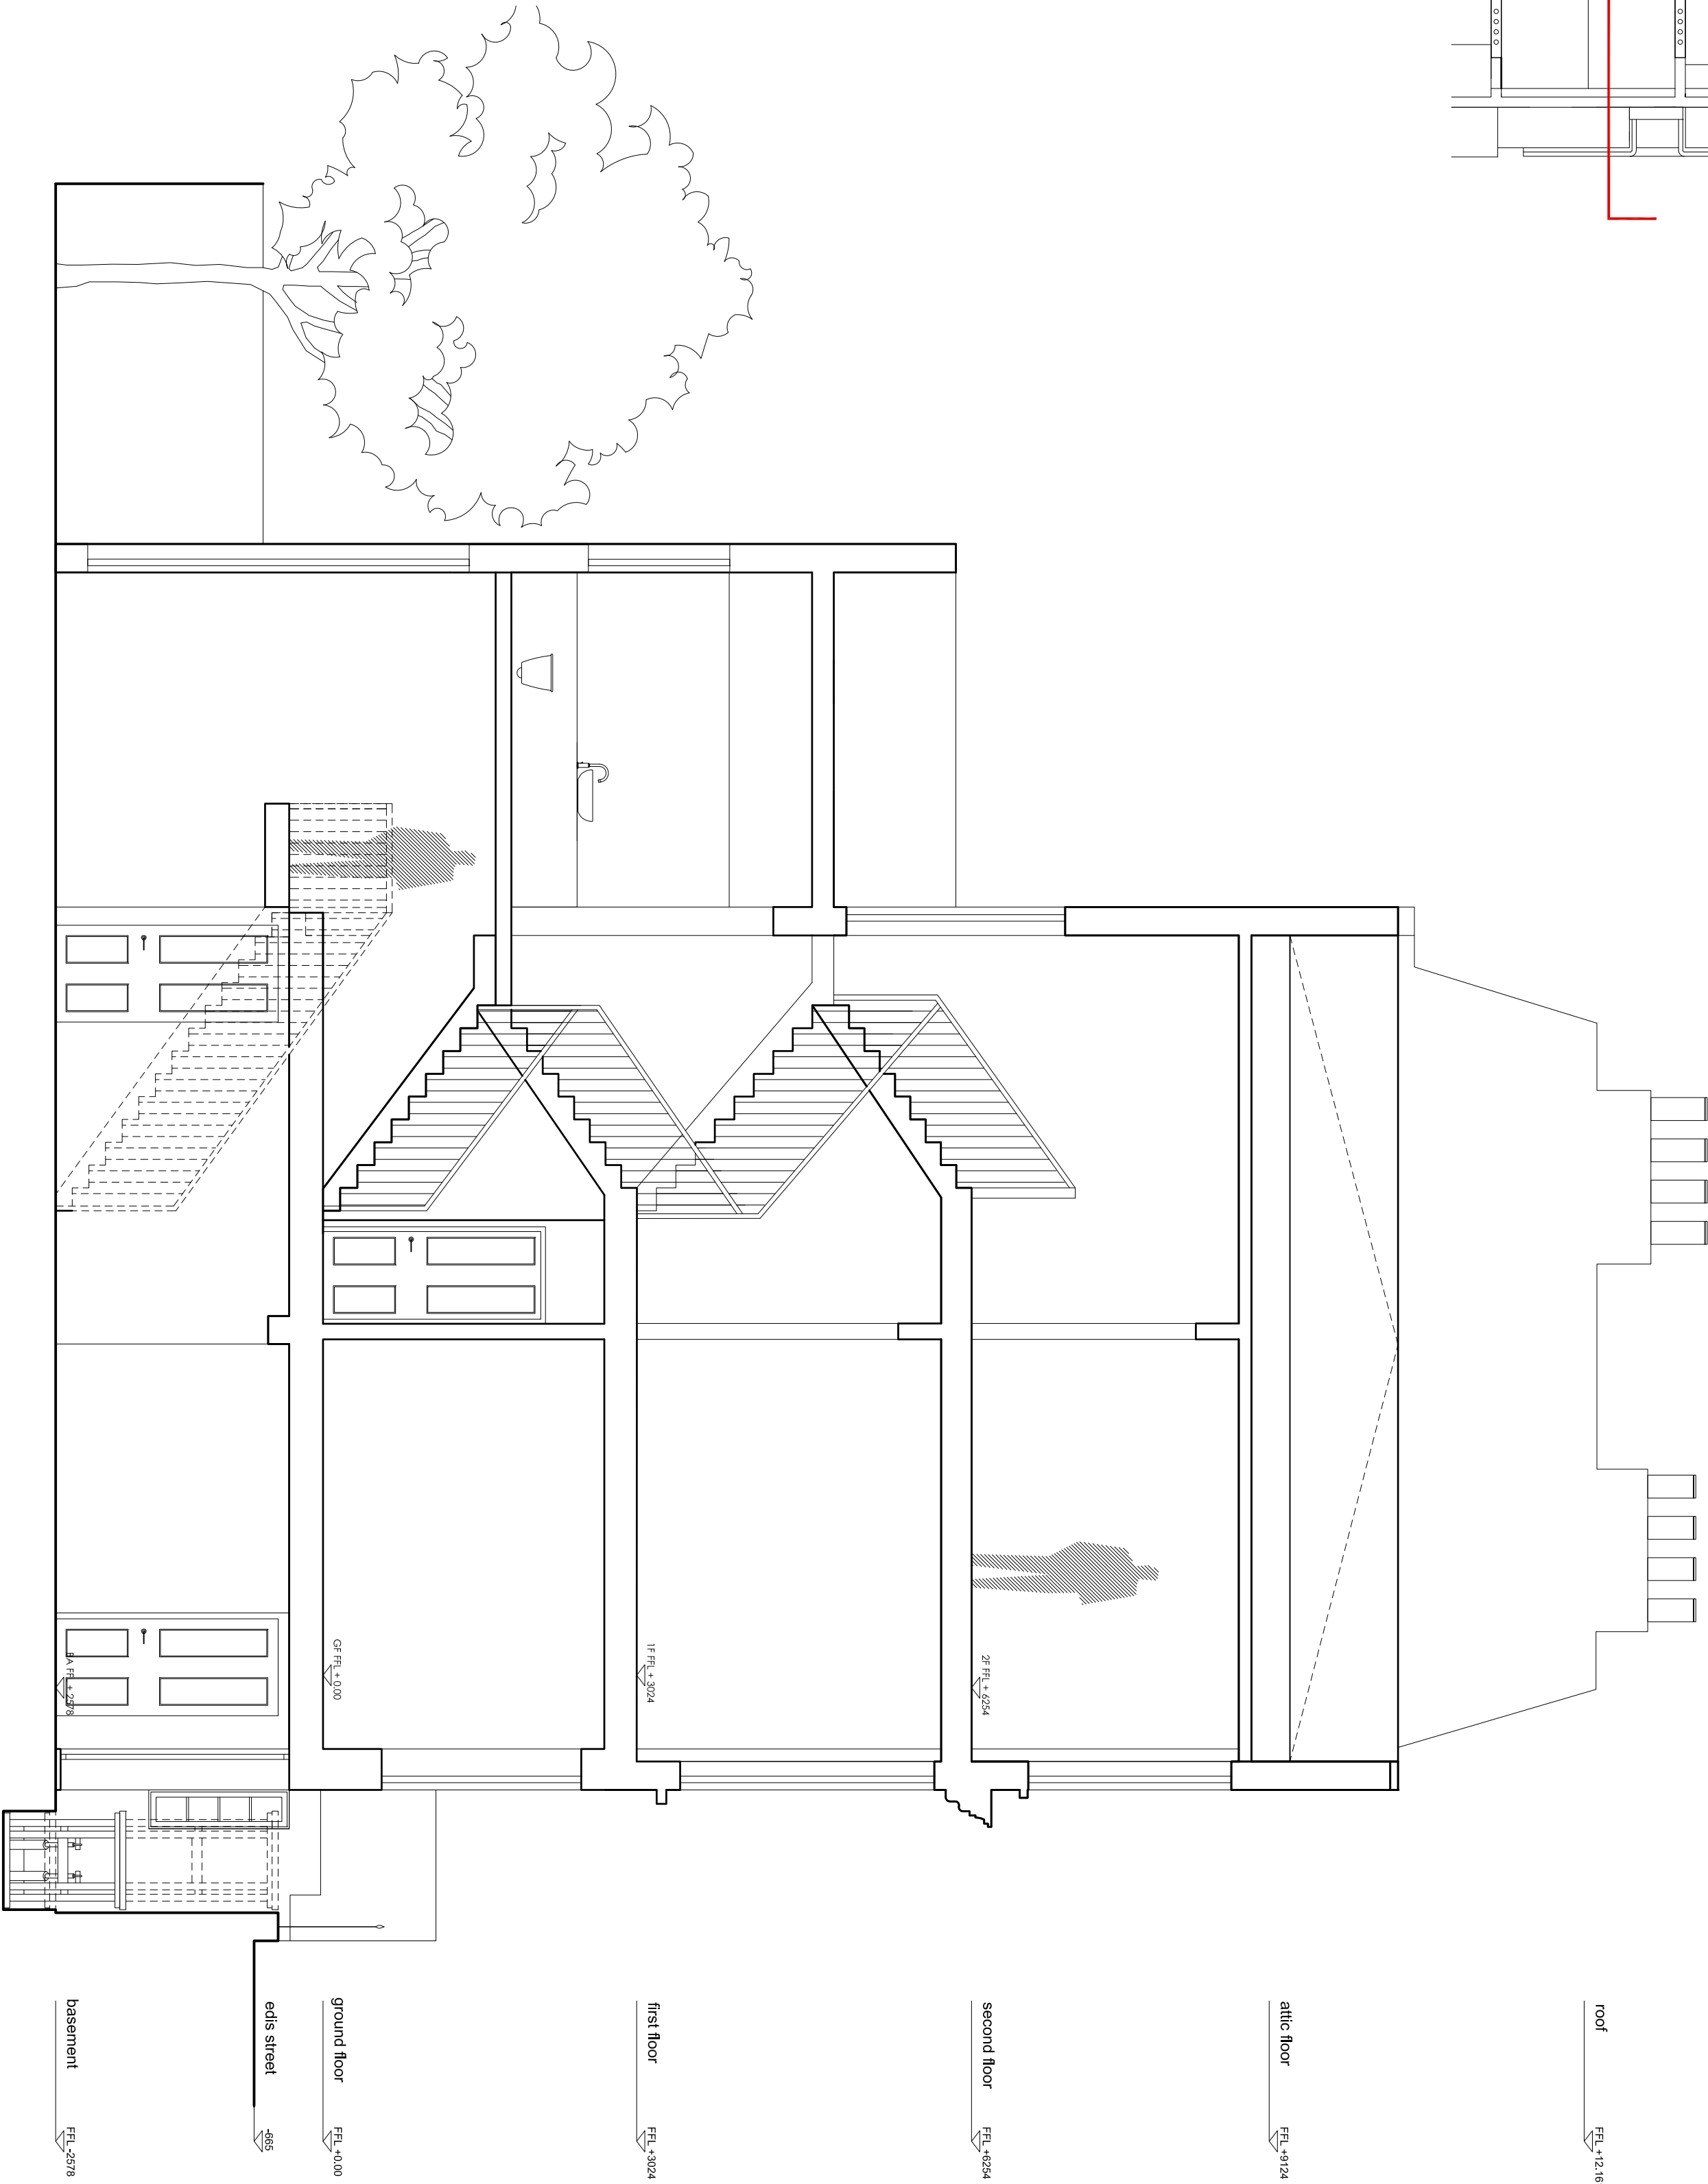
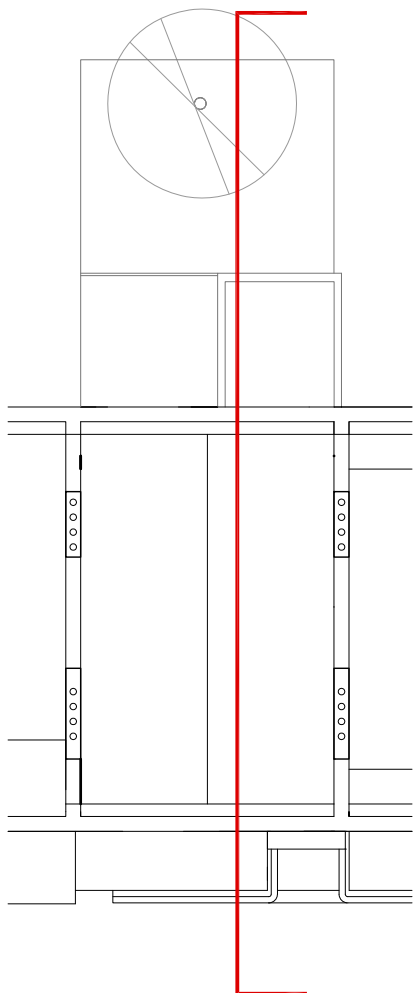


Martin Evans	
Architects	
18 Charlton Road	
London EC2A 3PB	
Tel 020 7729 2474	
JOB	
17, EDIS STREET	
NW1 6LE	
LONDON	
TITLE	
SECTION 82	
(REF: 0420)	
DATE	
22.11.2016	
SCALE	
1:50 @ A2	
DRAWN	
C.F.	
DRAWING NO. ED-PO-GA-15	