


1 EXISTING ELEVATION 02
Scale: 1:10

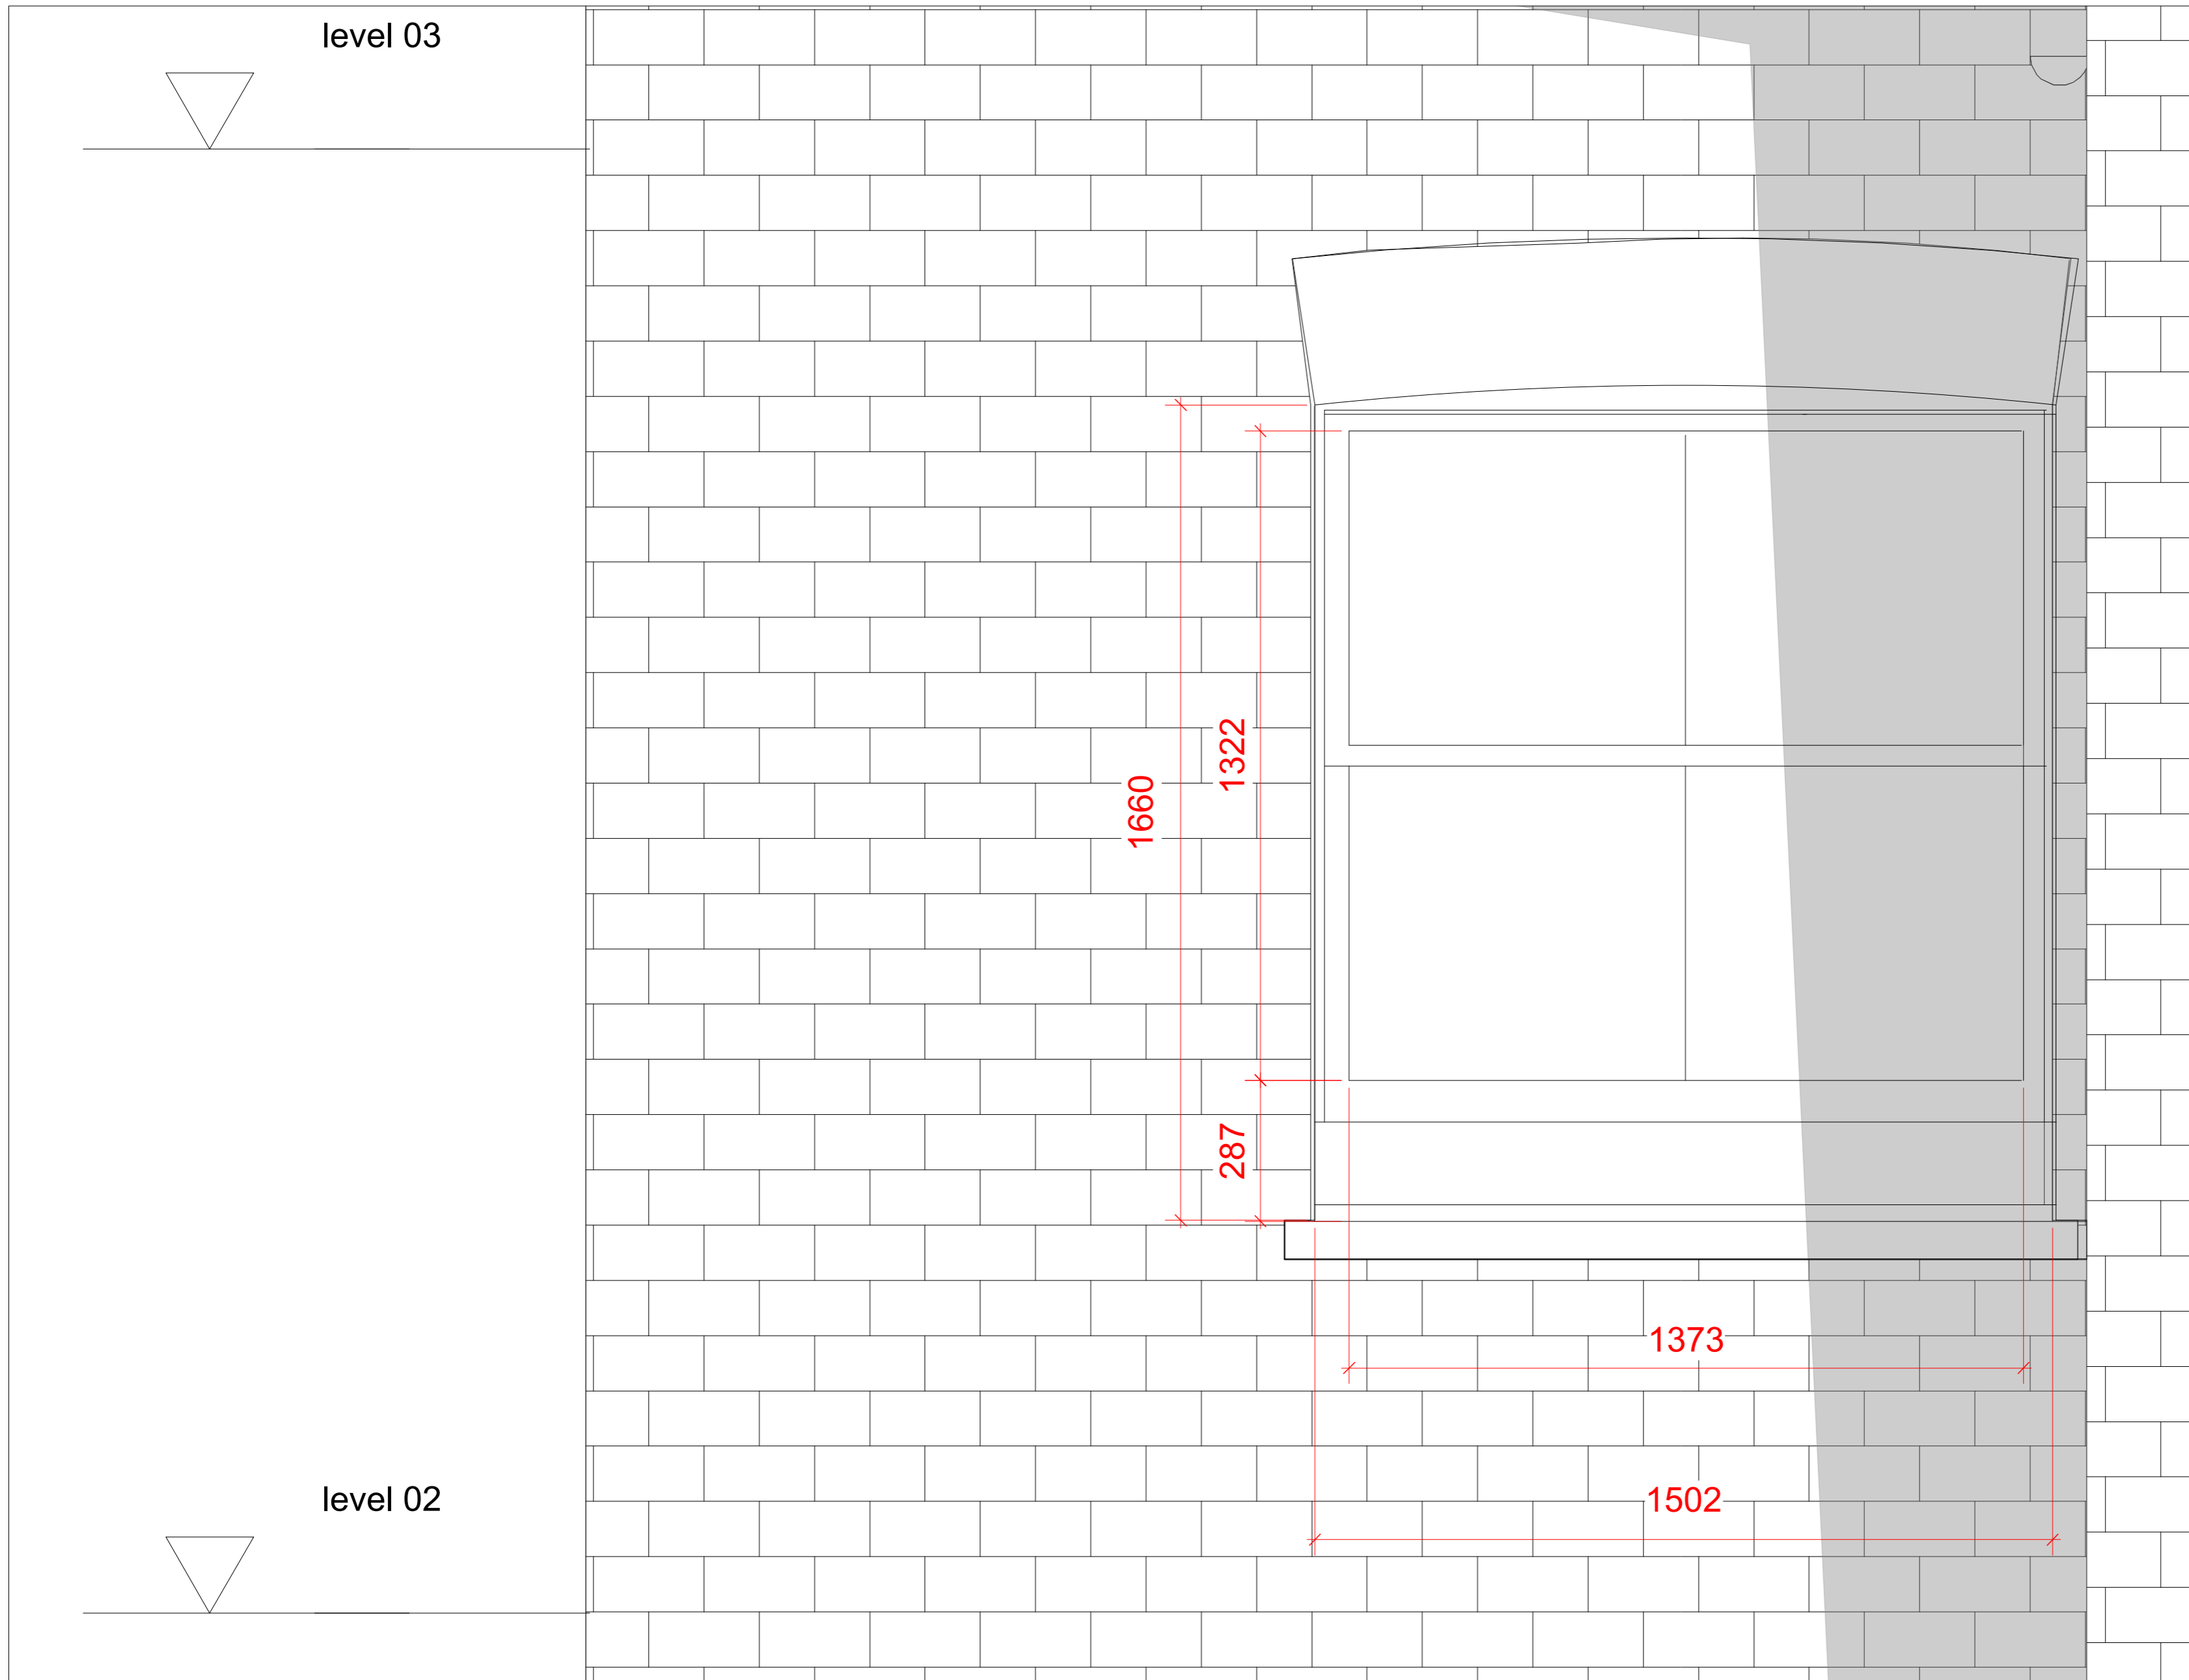

2 PROPOSED ELEVATION 02
Scale: 1:10

SITE KEY:

- THERMOSTAT (W = WIRELESS)
- COMMUNICATIONS/DATA SOCKET
- SMOKE / HEAT DETECTOR
- MOVEMENT SENSOR
- PUSH/TURN DIMMER SWITCH
- LIGHT SWITCH
- PULL CORD
- LOW VOLTAGE DOWNLIGHTER
- LOW VOLTAGE DIRECTIONAL DOWNLIGHTER
- PENDANT LAMP
- EXTRACTOR FAN
- DOORBELL PUSH
- DOORBELL SOUNDER
- MAINS WATER SUPPLY
- DIGITAL TV AERIAL POINT
- ROOFLIGHT OPENER
- STRIPLIGHT
- WALL LAMP
- SWITCHED FUSED SPUR
- SINGLE SWITCHED SOCKET
- TWIN SWITCHED SOCKET
- TWIN SWITCHED SOCKET WITH USB
- TWIN SWITCHED OUTDOOR SOCKET - IP 66
- DOOR RELEASE / INTERCOM
- SHAVER SOCKET

DRAWING NOTES
 1) THESE DRAWINGS ARE FOR PLANNING ONLY - NOT FOR CONSTRUCTION.
 2) ALL DETAILS INCLUDING EARTH CONDITIONS, STRUCTURE, GLAZING, GROUND AND OVERHEAD WATERPROOFING, M&E SERVICES AND FINISHES ARE SHOWN FOR INDICATIVE PURPOSES ONLY FOR PLANNING AND ARE SUBJECT TO CONTRACTOR'S OWN SURVEY, DESIGN AND STATUTORY APPROVALS (INCLUDING BUT NOT LIMITED TO PLANNING PERMISSION, BUILDING CONTROL, PARTY WALLS AND WATER BOARD) PRIOR TO COMMENCING WORK. NO CHECKS HAVE BEEN MADE ON RESTRICTIVE COVENANTS. RESPONSIBILITY FOR OBTAINING ALL APPROVALS WILL BE BORNE BY THE CONTRACTOR.

A	24/01/17	Change to kitchen window.
No.	Date	Issue Notes
<div style="position: absolute; top: 50%; left: 50%; transform: translate(-50%, -50%); opacity: 0.5; font-size: 4em;">X</div>		
STATUS: TENDER REVISION - B		
<small>BERNIE-Z@HOTMAIL.COM / MOBILE +44 (0)7952965933 © 2016 BERNARD ZAMMIT</small>		
Project Title 144 - FELLOWS ROAD		
Sheet Title PROPOSED ELEVATION 02		
Project ID 1606		
Scale 1:25@A1 1:50@A3		
Sheet No. 1606 - XXXXX		
Date XXXXXXXXXXXXX		