


notes:

Do not scale from this drawing

All dimensions to be checked on site and any discrepancies reported to the Architect/Contract Administrator before proceeding with the works on site, or off-site fabrication

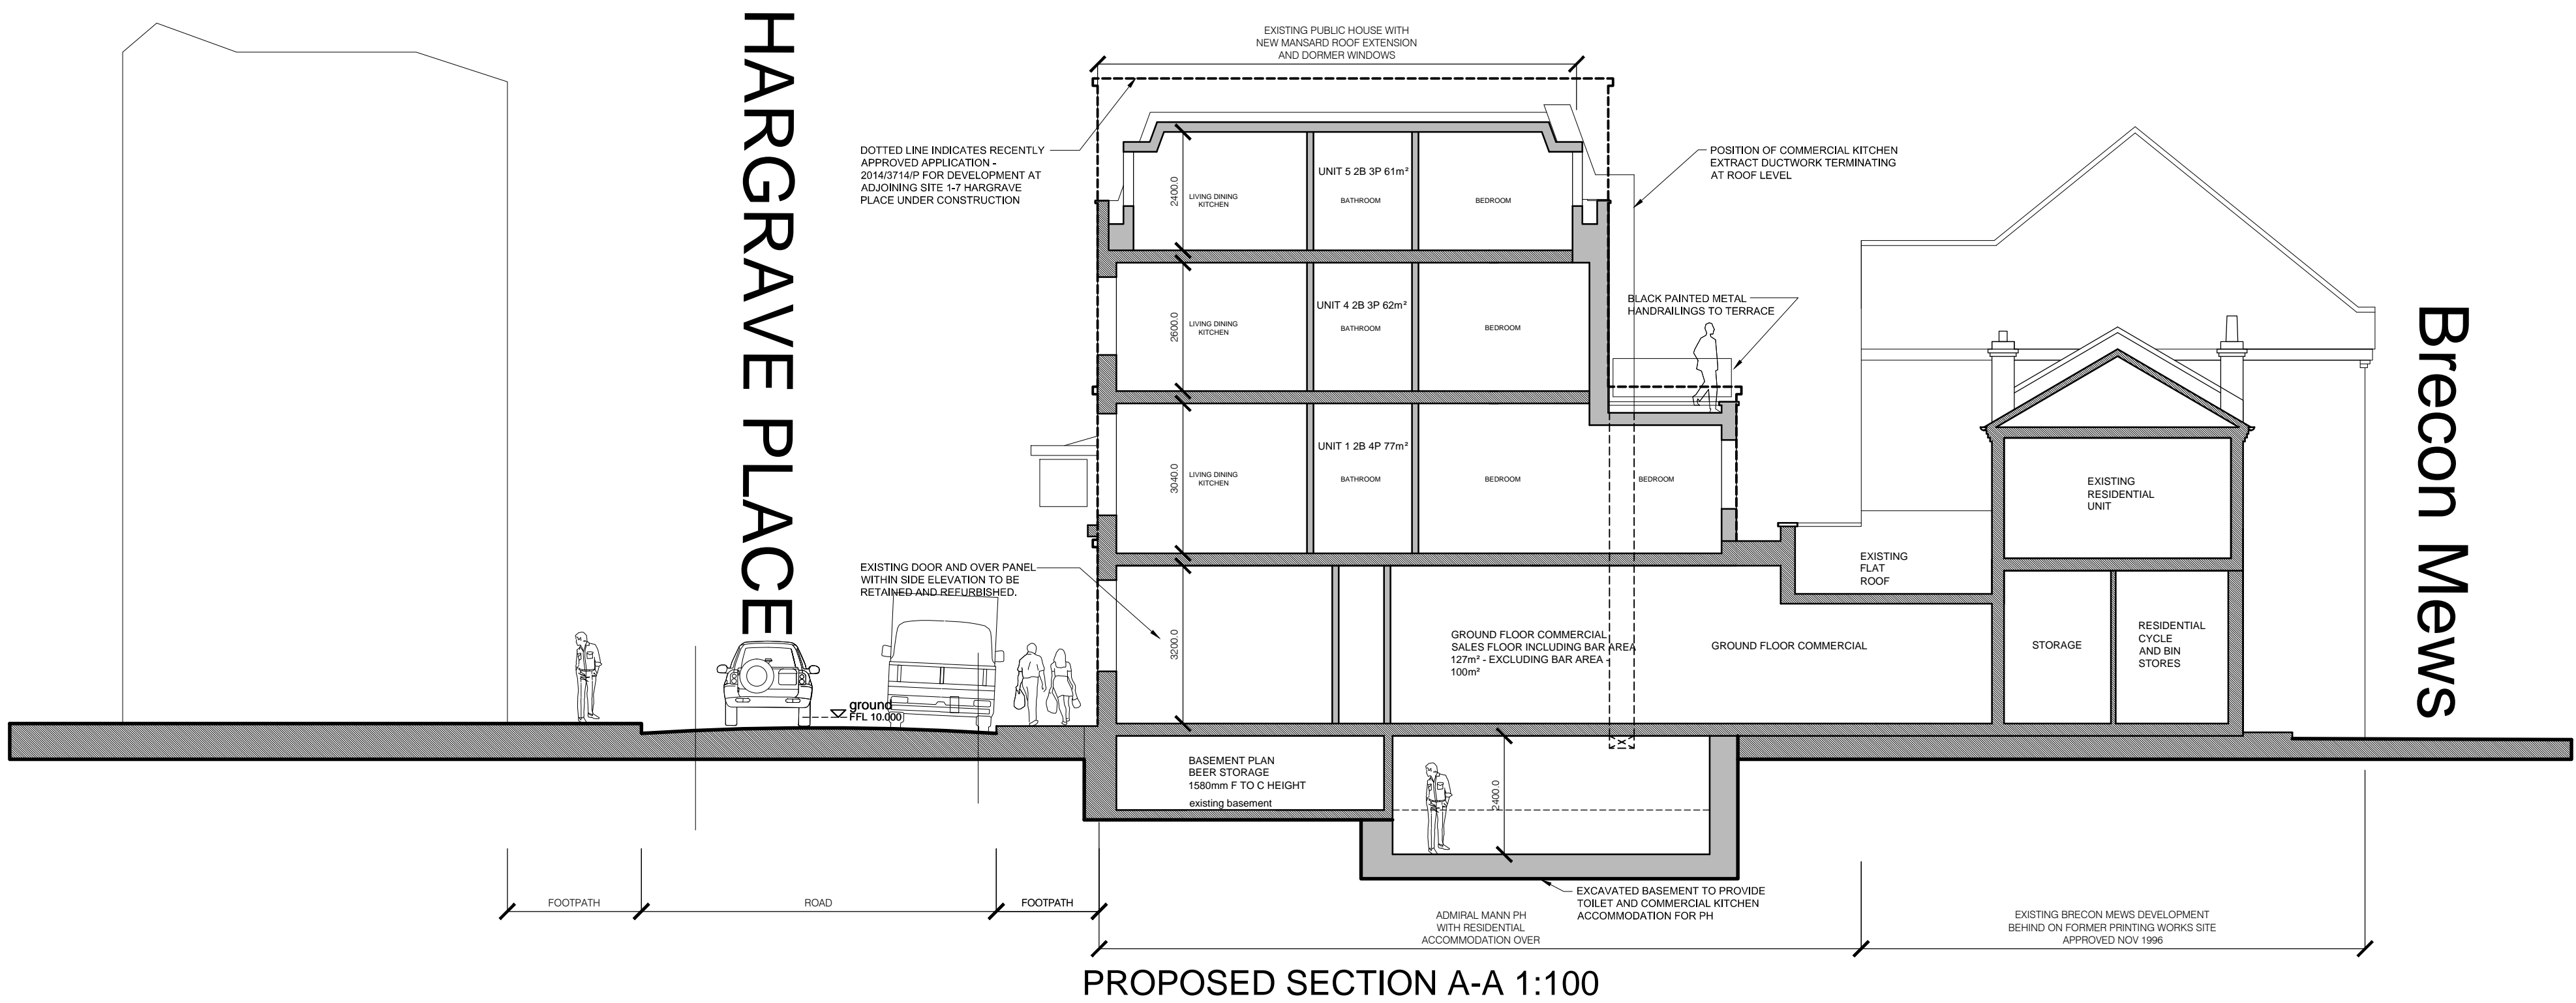

For Approval		
D	REVISED FOLLOWING COMMENTS FROM PLANNERS	23.01.17
IRMB	FIRST FLOOR REAR TERRACE REMOVED	IRMB
C	SCHEME REVISED FOR RESUBMISSION	05.11.16
IRMB		IRMB
B	REVISED FOLLOWING COMMENTS FROM PLANNING DEPARTMENT	17.11.15
IRMB		IRMB
A	REVISED FOLLOWING COMMENTS FROM CLIENT	18.09.15
IRMB		IRMB
revision	description	date
<div><div>ga</div><div>ud</div></div> <div>GENESIS ARCHITECTS LTD 7 St Margarets Road, Stanswood Abbots Ware Hertfordshire SG12 8EP T : 01920 877998 F : 01920 877998 E: genesisarchitects@btconnect.com W: www.genesisarchitects.ltd.uk</div>		
client Woodham Properties Ltd		
project THE ADMIRAL MANN PH LONDON N7 0BP		
title PROPOSED SECTION A-A		
date	scale	drawn
NOV 16	AS SHOWN	IRMB
drawing no	revision	
GAL 220 (PC) 009	D	