





Notes

- All dimensions to be checked on site
- Do not scale off this drawing
- All dimensions are shown in mm unless otherwise stated
- Refer to drawing issue sheet for purpose of issue
- If in doubt ask
- © Llewelyn Davies

Key plan

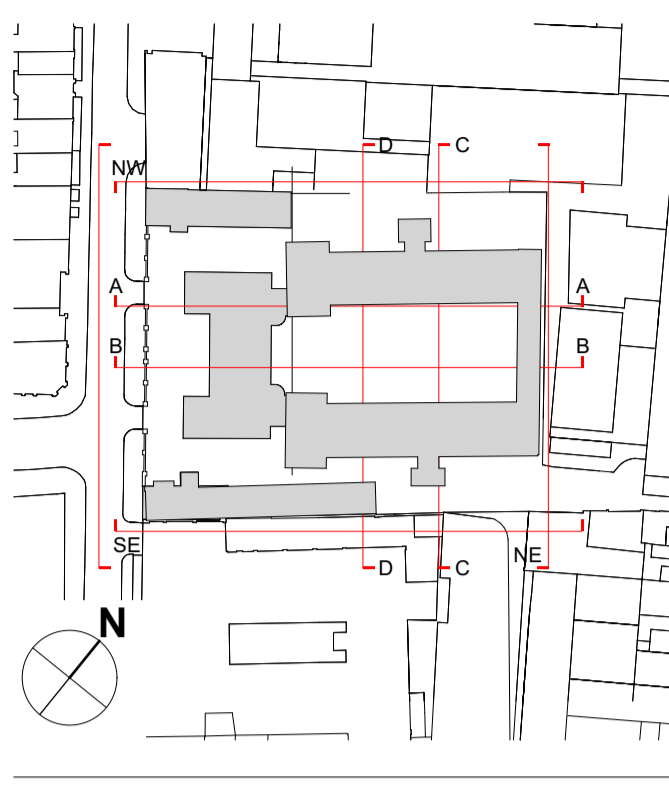

-  DEMOLITION
-  RETAINED

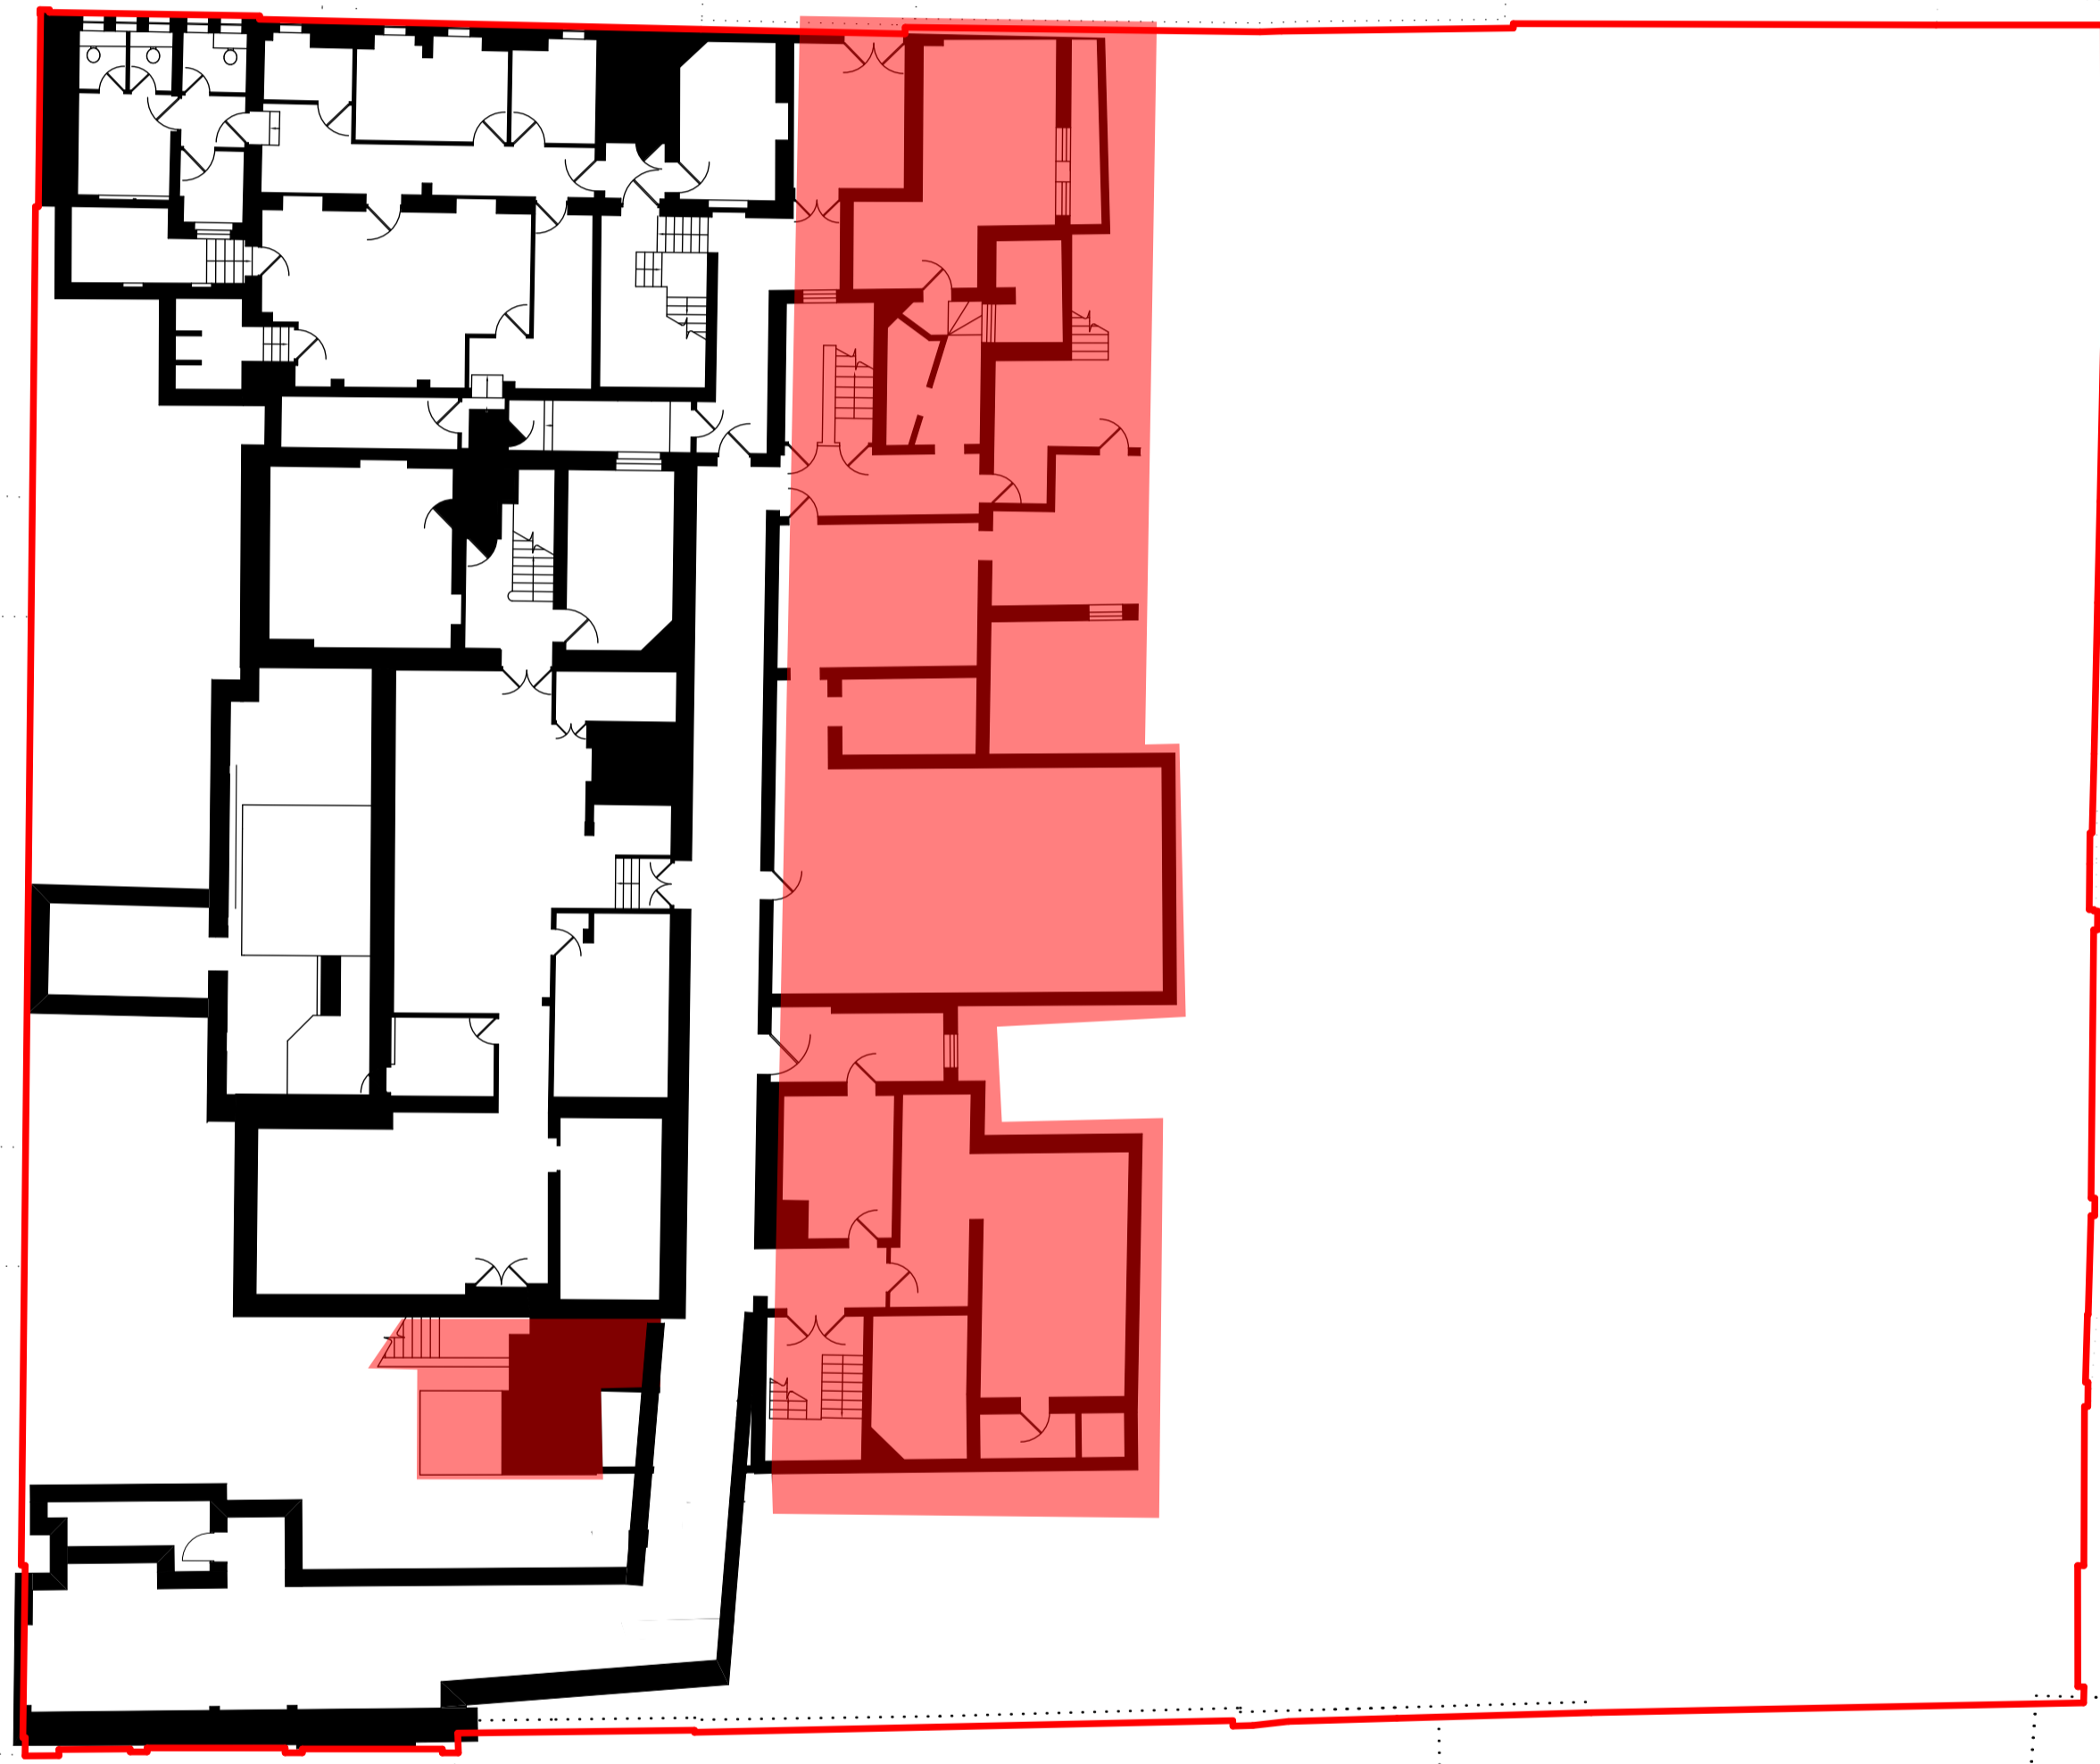

FOR PLANNING 20.01.17 GC

No.	Revisions	Description	Date	By
Structural Consultant				
AECOM			020 7061 7000	
Services Consultant				
Arup			020 7636 1531	
Cost Consultant				
Equals Consulting			020 7580 3360	
Planning Consultant				
TEMPLE			020 7394 3700	

Project Title
Middlesex Hospital Annex
Client
University College London
Hospitals Charity (UCLHC)

Drawing Title
Site Demolition Plan Level B1

Project Number Drawing Number Revision
LD15 078.00 P-SITEDEM-LB1


Scale @ A1
1:200

Date
20/01/2017


Architects



3rd floor | 3-5 Rathbone Place | London | W1T 1HJ
T +44(0)20 7907 7900 | E london@ldavies.com
www.ldavies.com

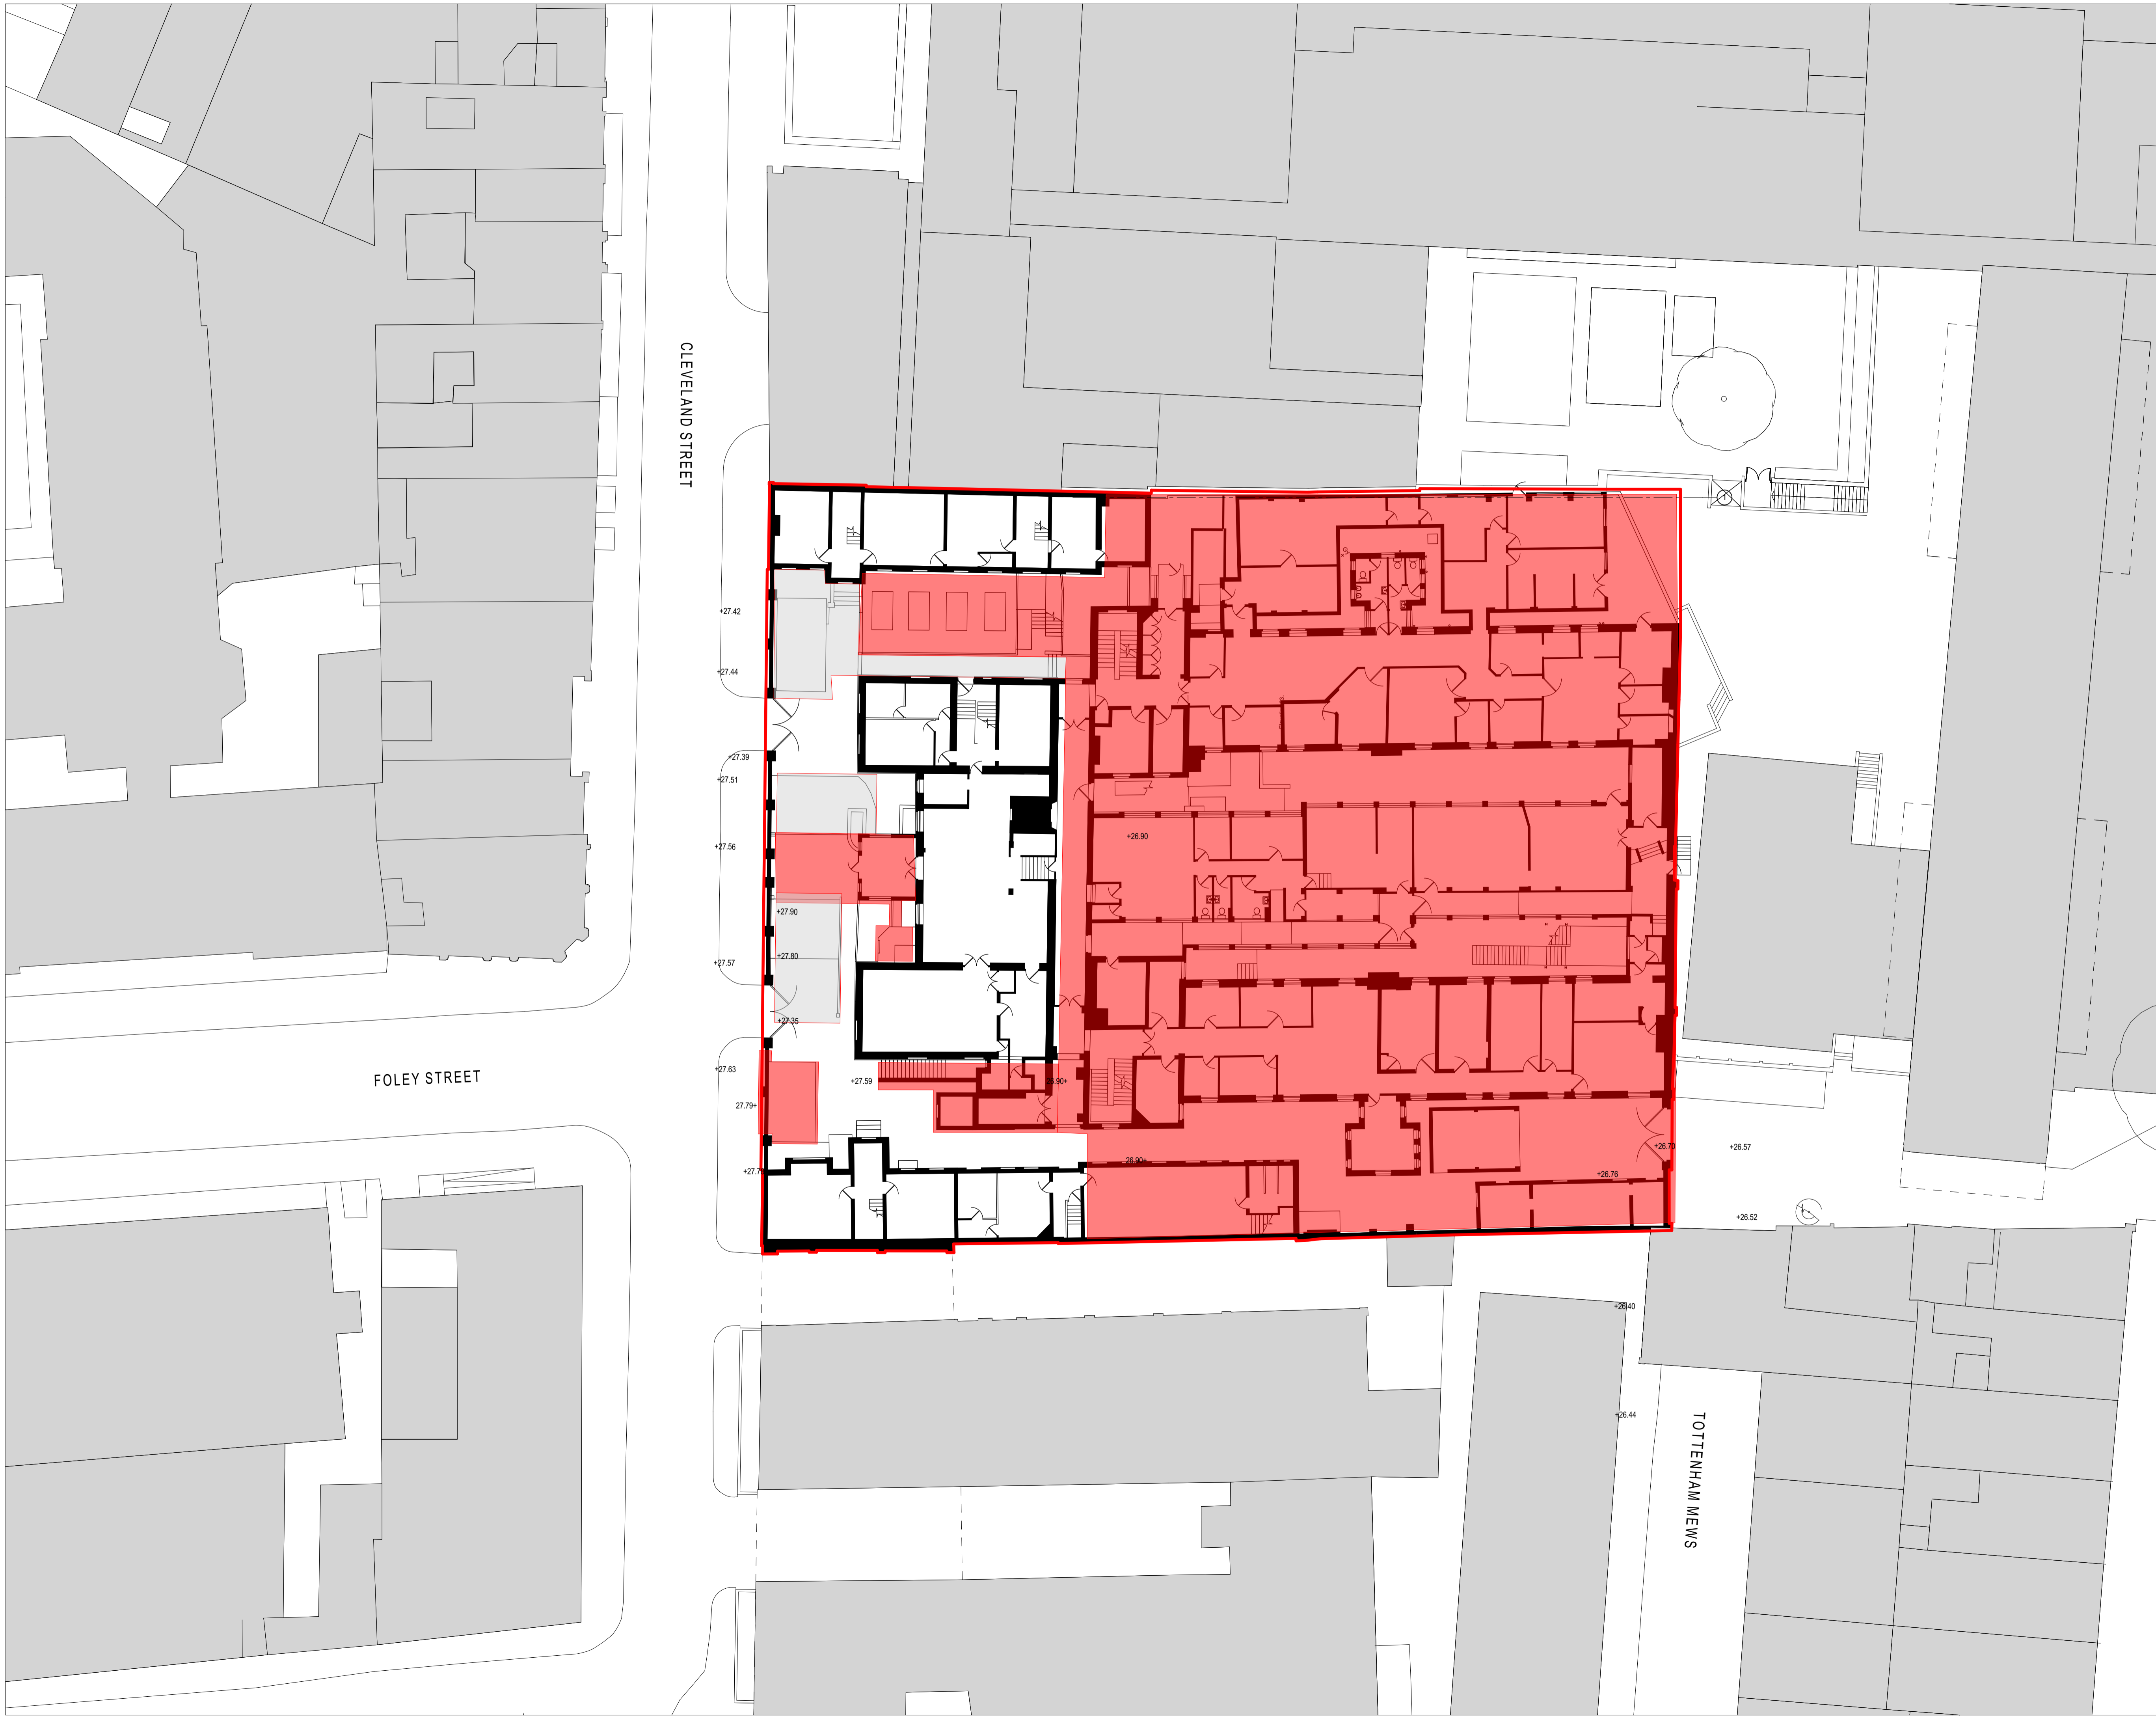

Notes
 - All dimensions to be checked on site
 - Do not scale off this drawing
 - All dimensions are shown in mm unless otherwise stated
 - Refer to drawing issue sheet for purpose of issue
 - If in doubt ask
 - © Llewelyn Davies

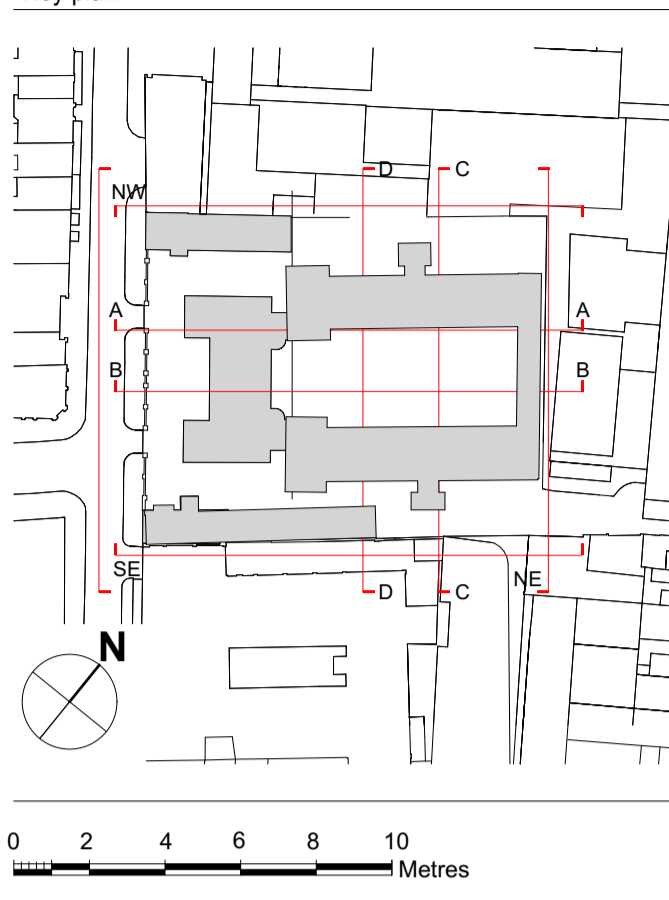

DEMOLITION
 RETAINED
 HARDSTAND

FOR PLANNING	20.01.17	GC
No. Revisions	Description	Date By
Structural Consultant	AECOM	020 7061 7000
Services Consultant	Arup	020 7636 1531
Cost Consultant	Equals Consulting	020 7580 3360
Planning Consultant	TEMPLE	020 7394 3700

Project Title
 Middlesex Hospital Annex
 Client
 University College London
 Hospitals Charity (UCLHC)
 Drawing Title
 Site Demolition Plan Level 00

Project Number	Drawing Number	Revision
LD15 078.00	P-SITEDEM-L00	
Scale @ A1	1:200	
Date	20/01/2017	
Architects	LLEWELYN DAVIES	

LLEWELYN DAVIES
 3rd floor | 3-5 Rathbone Place | London | W1T 1HJ
 T +44(0)20 7907 7900 | E london@ldavies.com
 www.ldavies.com



Notes

- All dimensions to be checked on site
- Do not scale off this drawing
- All dimensions are shown in mm unless otherwise stated
- Refer to drawing issue sheet for purpose of issue
- If in doubt ask
- © Llewelyn Davies

Key plan

0 2 4 6 8 10
Metres

■ DEMOLITION

■ RETAINED

FOR PLANNING		20.01.17	GC	
No.	Revisions	Description	Date	By
Structural Consultant				
AECOM			020 7061 7000	
Services Consultant				
Arup			020 7636 1531	
Cost Consultant				
Equals Consulting			020 7580 3360	
Planning Consultant				
TEMPLE			020 7394 3700	

Project Title
Middlesex Hospital Annex

Client
University College London
Hospitals Charity (UCLHC)

Drawing Title
Site Demolition Plan Level 01

Project Number	Drawing Number	Revision
LD15 078.00	P-SITEDEM-L01	

Scale @ A1
1:200

Date
20/01/2017

Architects



Notes

- All dimensions to be checked on site
- Do not scale off this drawing
- All dimensions are shown in mm unless otherwise stated
- Refer to drawing issue sheet for purpose of issue
- If in doubt ask
- © Llewelyn Davies

Key plan

0 2 4 6 8 10
Metres

DEMOLITION

RETAINED

FOR PLANNING		20.01.17	GC	
No.	Revisions	Description	Date	By
Structural Consultant				
AECOM			020 7061 7000	
Services Consultant				
Arup			020 7636 1531	
Cost Consultant				
Equals Consulting			020 7580 3360	
Planning Consultant				
TEMPLE			020 7394 3700	

Project Title
Middlesex Hospital Annex

Client
University College London
Hospitals Charity (UCLHC)


Drawing Title
Site Demolition Plan Level 02

Project Number	Drawing Number	Revision
LD15 078.00	P-SITEDEM-L02	
Scale @ A1		
1:200		
Date		
20/01/2017		
Architects		



Notes

- All dimensions to be checked on site
- Do not scale off this drawing
- All dimensions are shown in mm unless otherwise stated
- Refer to drawing issue sheet for purpose of issue
- If in doubt ask
- © Llewelyn Davies

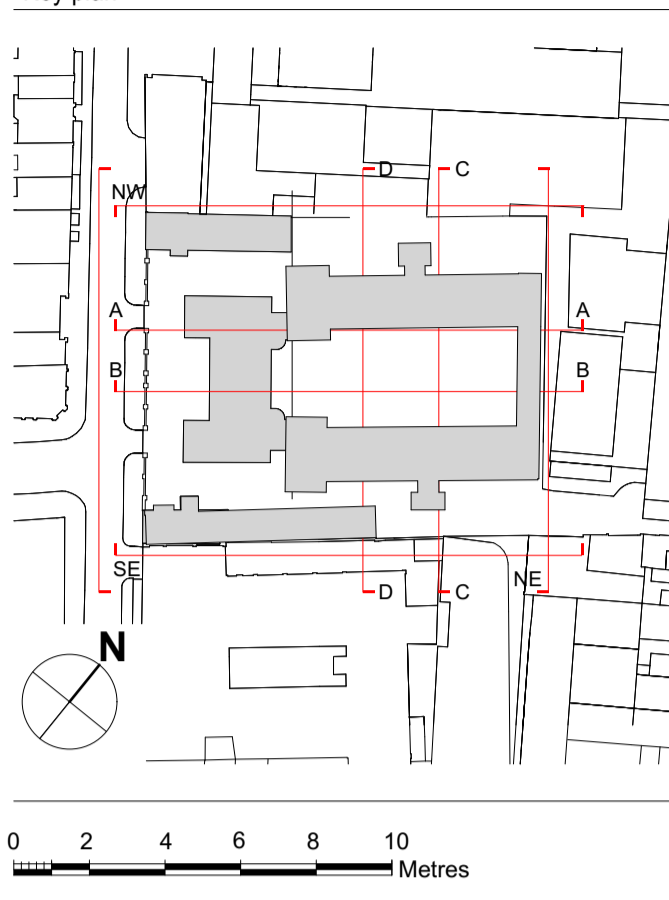

- DEMOLITION
- DEMOLITION OF ROOF AT LOWER LEVELS
- RETAINED

FOR PLANNING		20.01.17	GC	
No.	Revisions	Description	Date	By
Structural Consultant				
AECOM			020 7061 7000	
Services Consultant				
Arup			020 7636 1531	
Cost Consultant				
Equals Consulting			020 7580 3360	
Planning Consultant				
TEMPLE			020 7394 3700	

Project Title
Middlesex Hospital Annex
 Client
**University College London
 Hospitals Charity (UCLHC)**

Drawing Title
**Site Demolition Plan Level 03 and
 Roof**

Project Number	Drawing Number	Revision
LD15 078.00	P-SITEDEM-L03	

Scale @ A1
 1:200
 Date
 20/01/2017
 Architects

**LLEWELYN
 DAVIES**

3rd floor | 3-5 Rathbone Place | London | W1T 1HJ
 T +44(0)20 7907 7900 | E london@ldavies.com
 www.ldavies.com