


BEDFORD COURT MANSIONS

Proposed Daikin VRV Condenser: 1685 x 2540 x 765 (HxWxD)

To replace

Existing Daikin Chiller 1321 x 2580 x 734 (HxWxD)

TOTTENHAM COURT ROAD

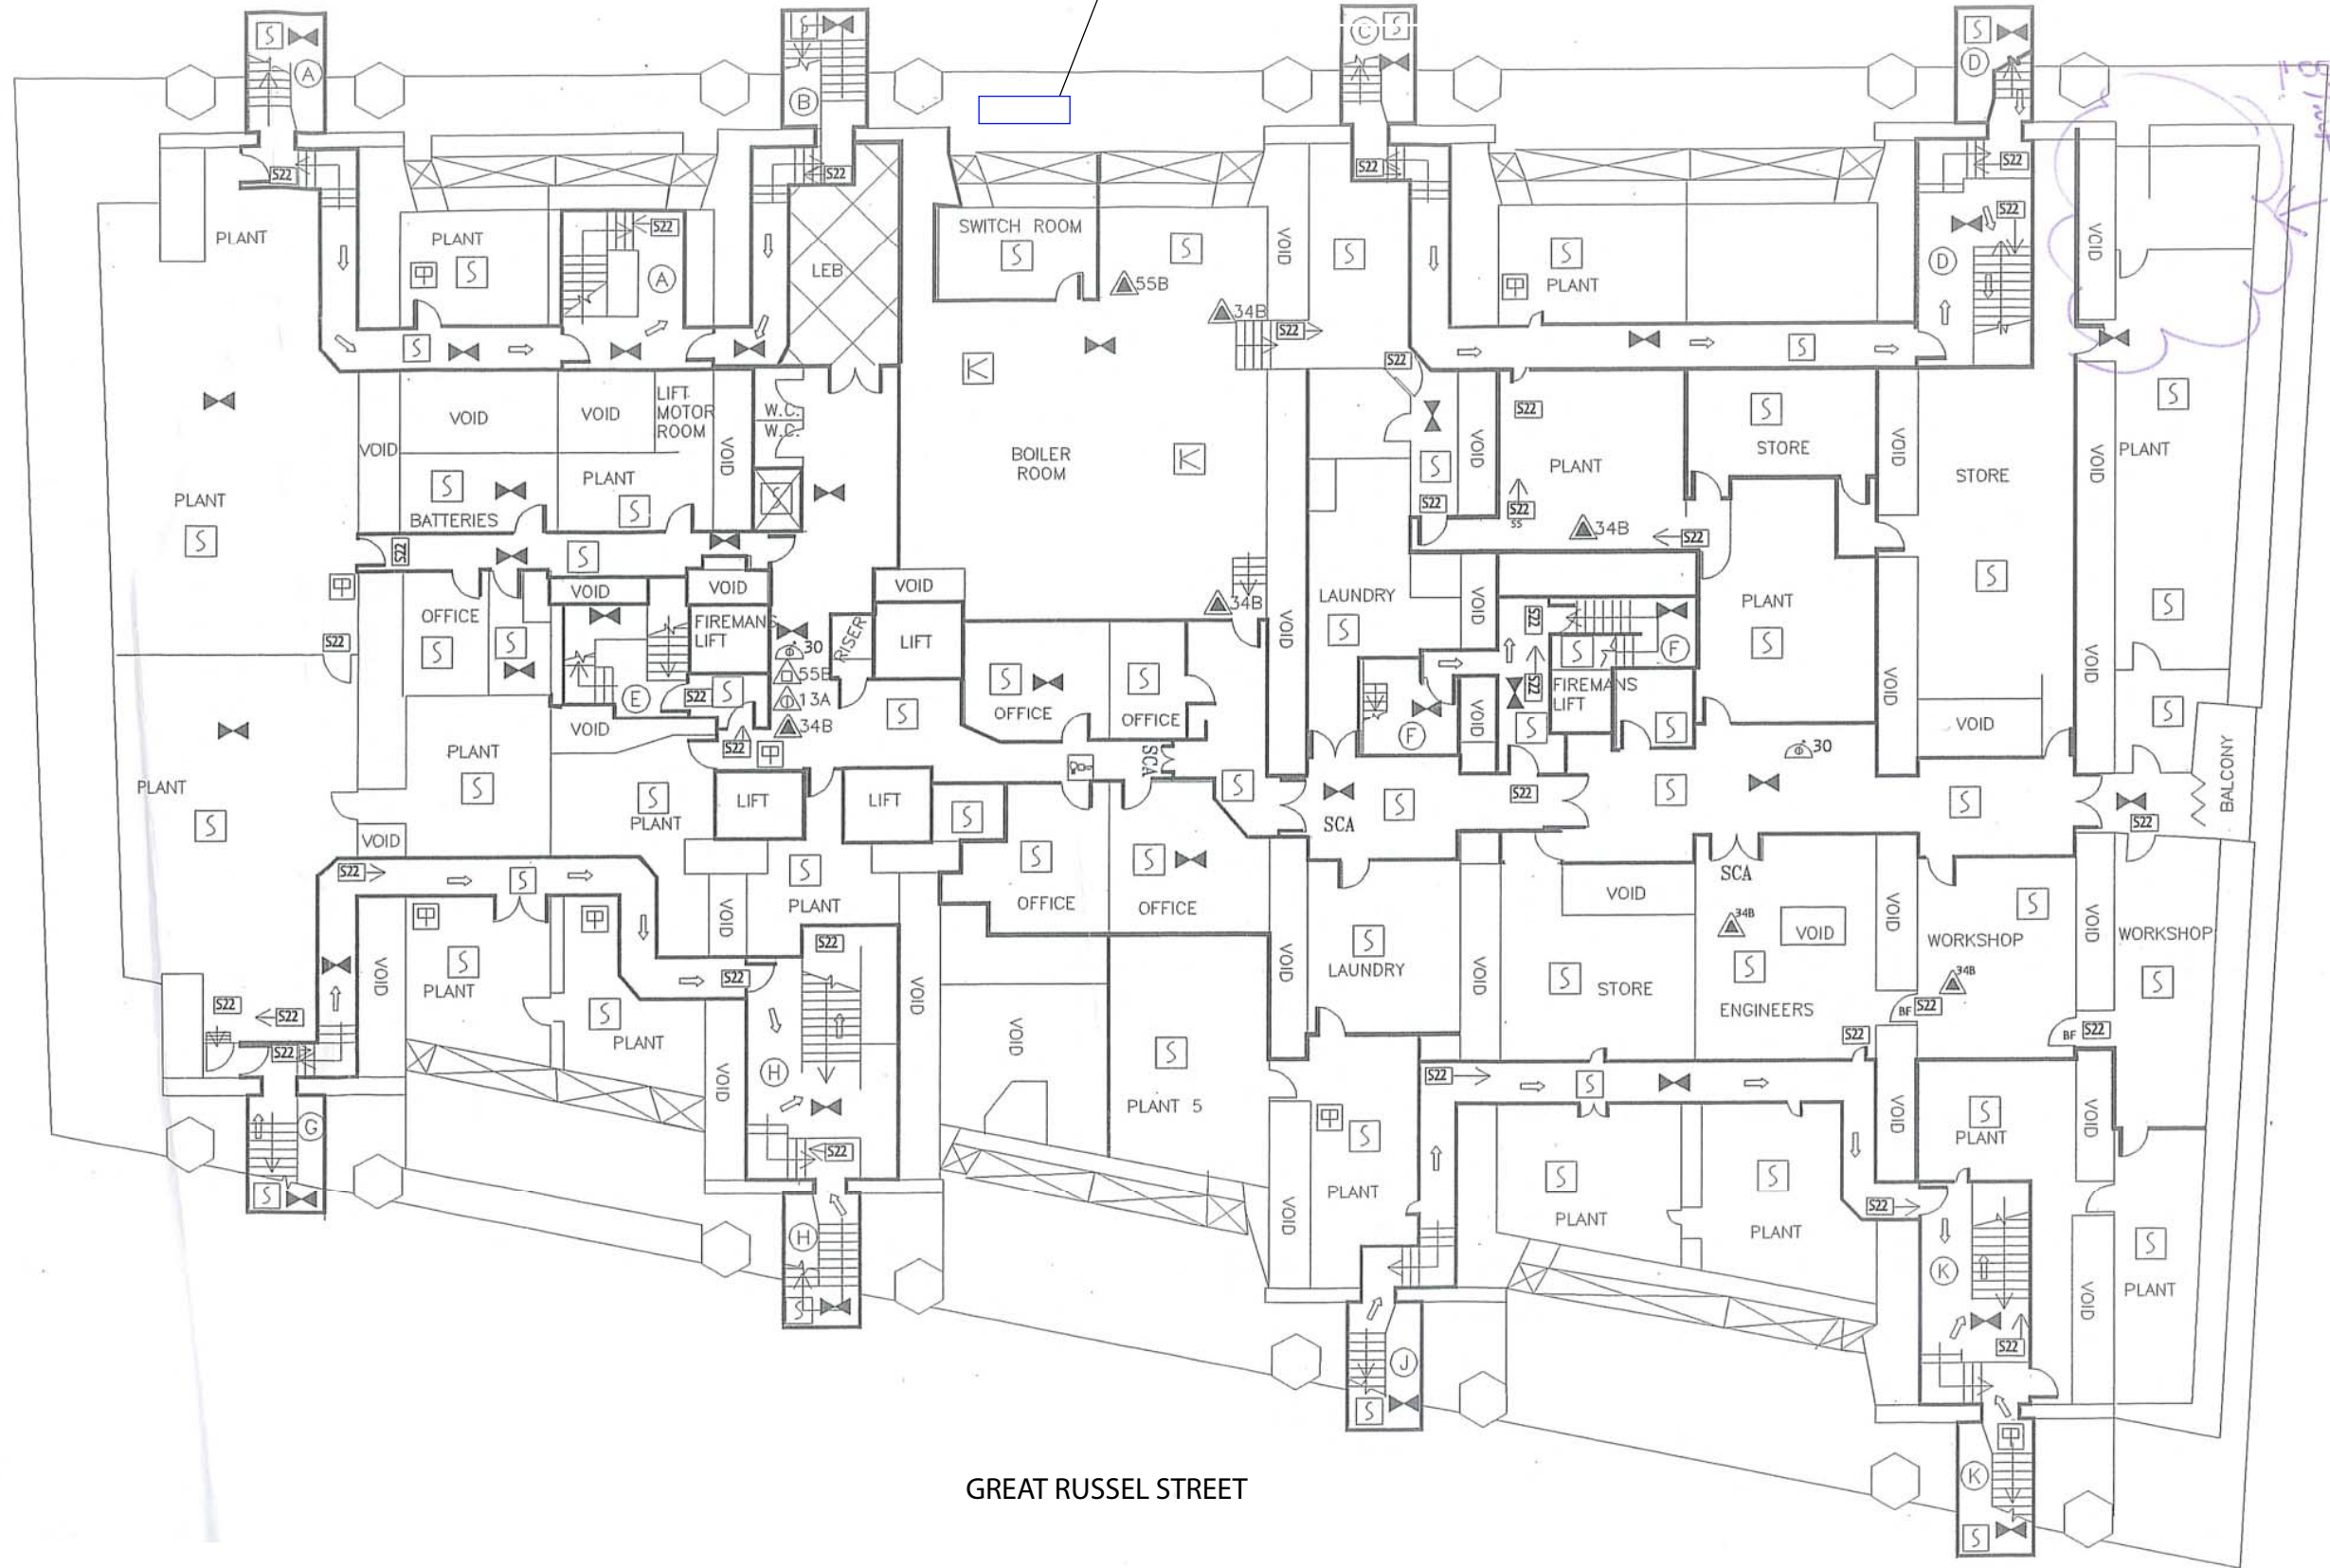

GREAT RUSSEL STREET

