


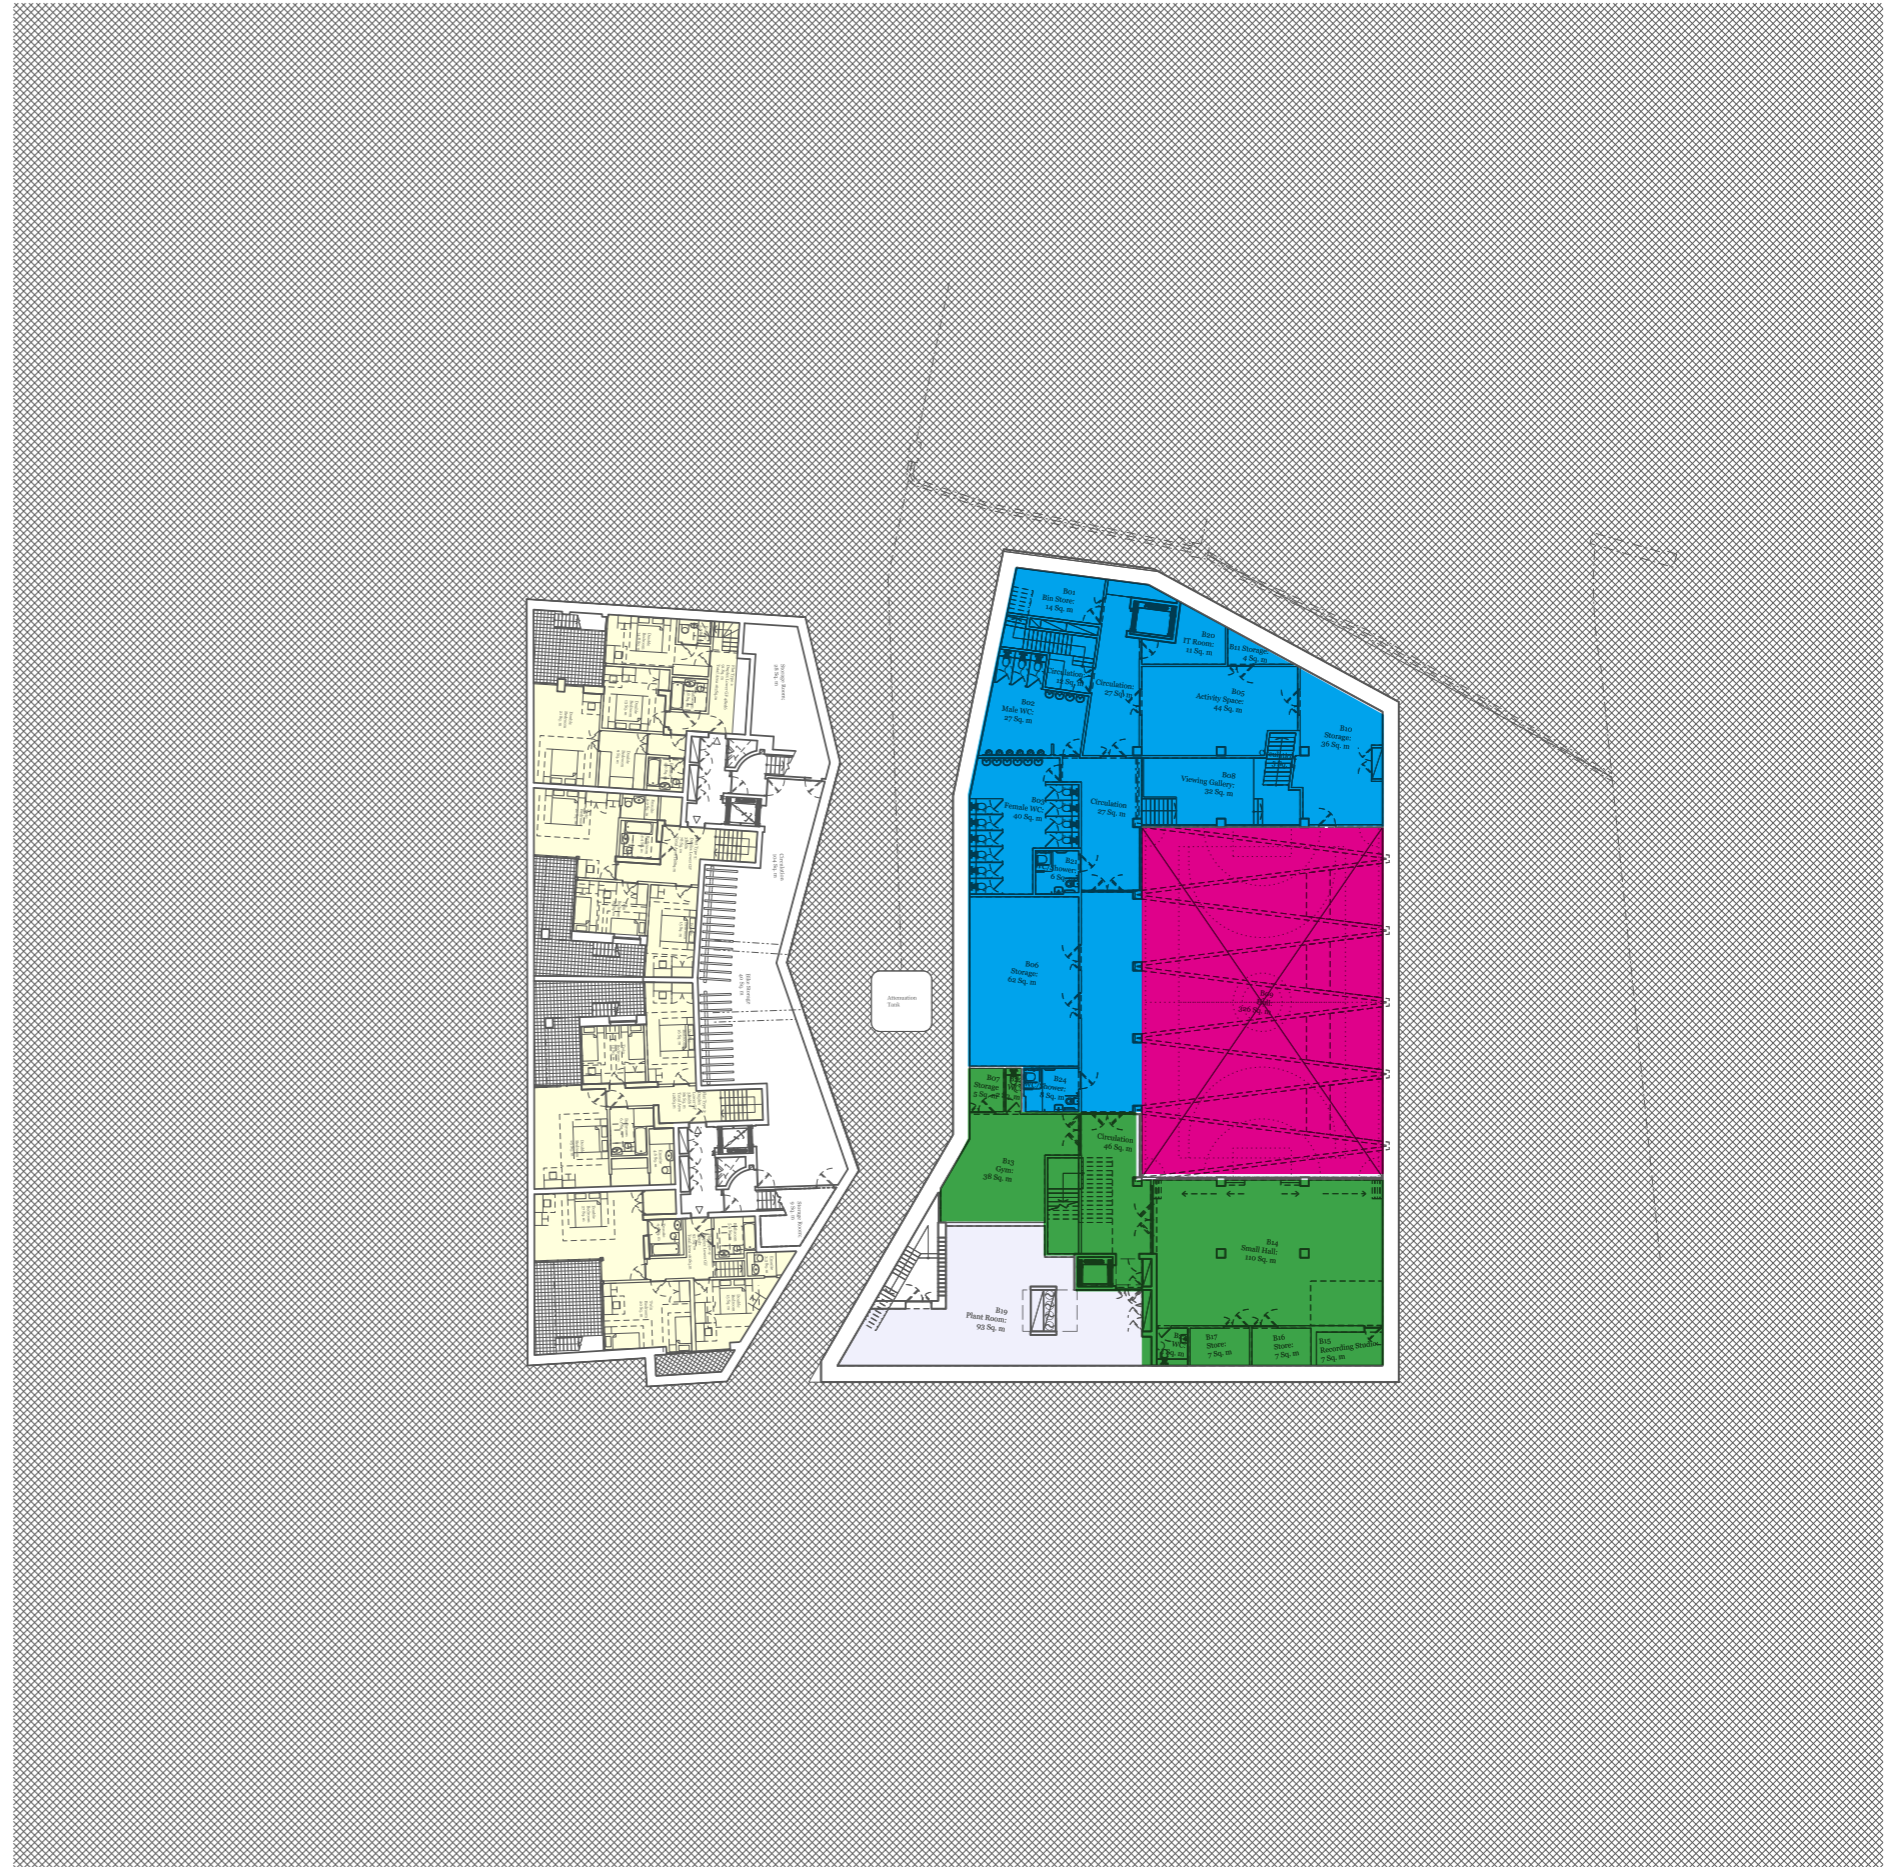



Basement Floor Plan

-  HNCC dedicated space
-  FYA dedicated space
-  Shared space




Ground Floor Plan

- HNCC dedicated space
- FYA dedicated space
- Shared space

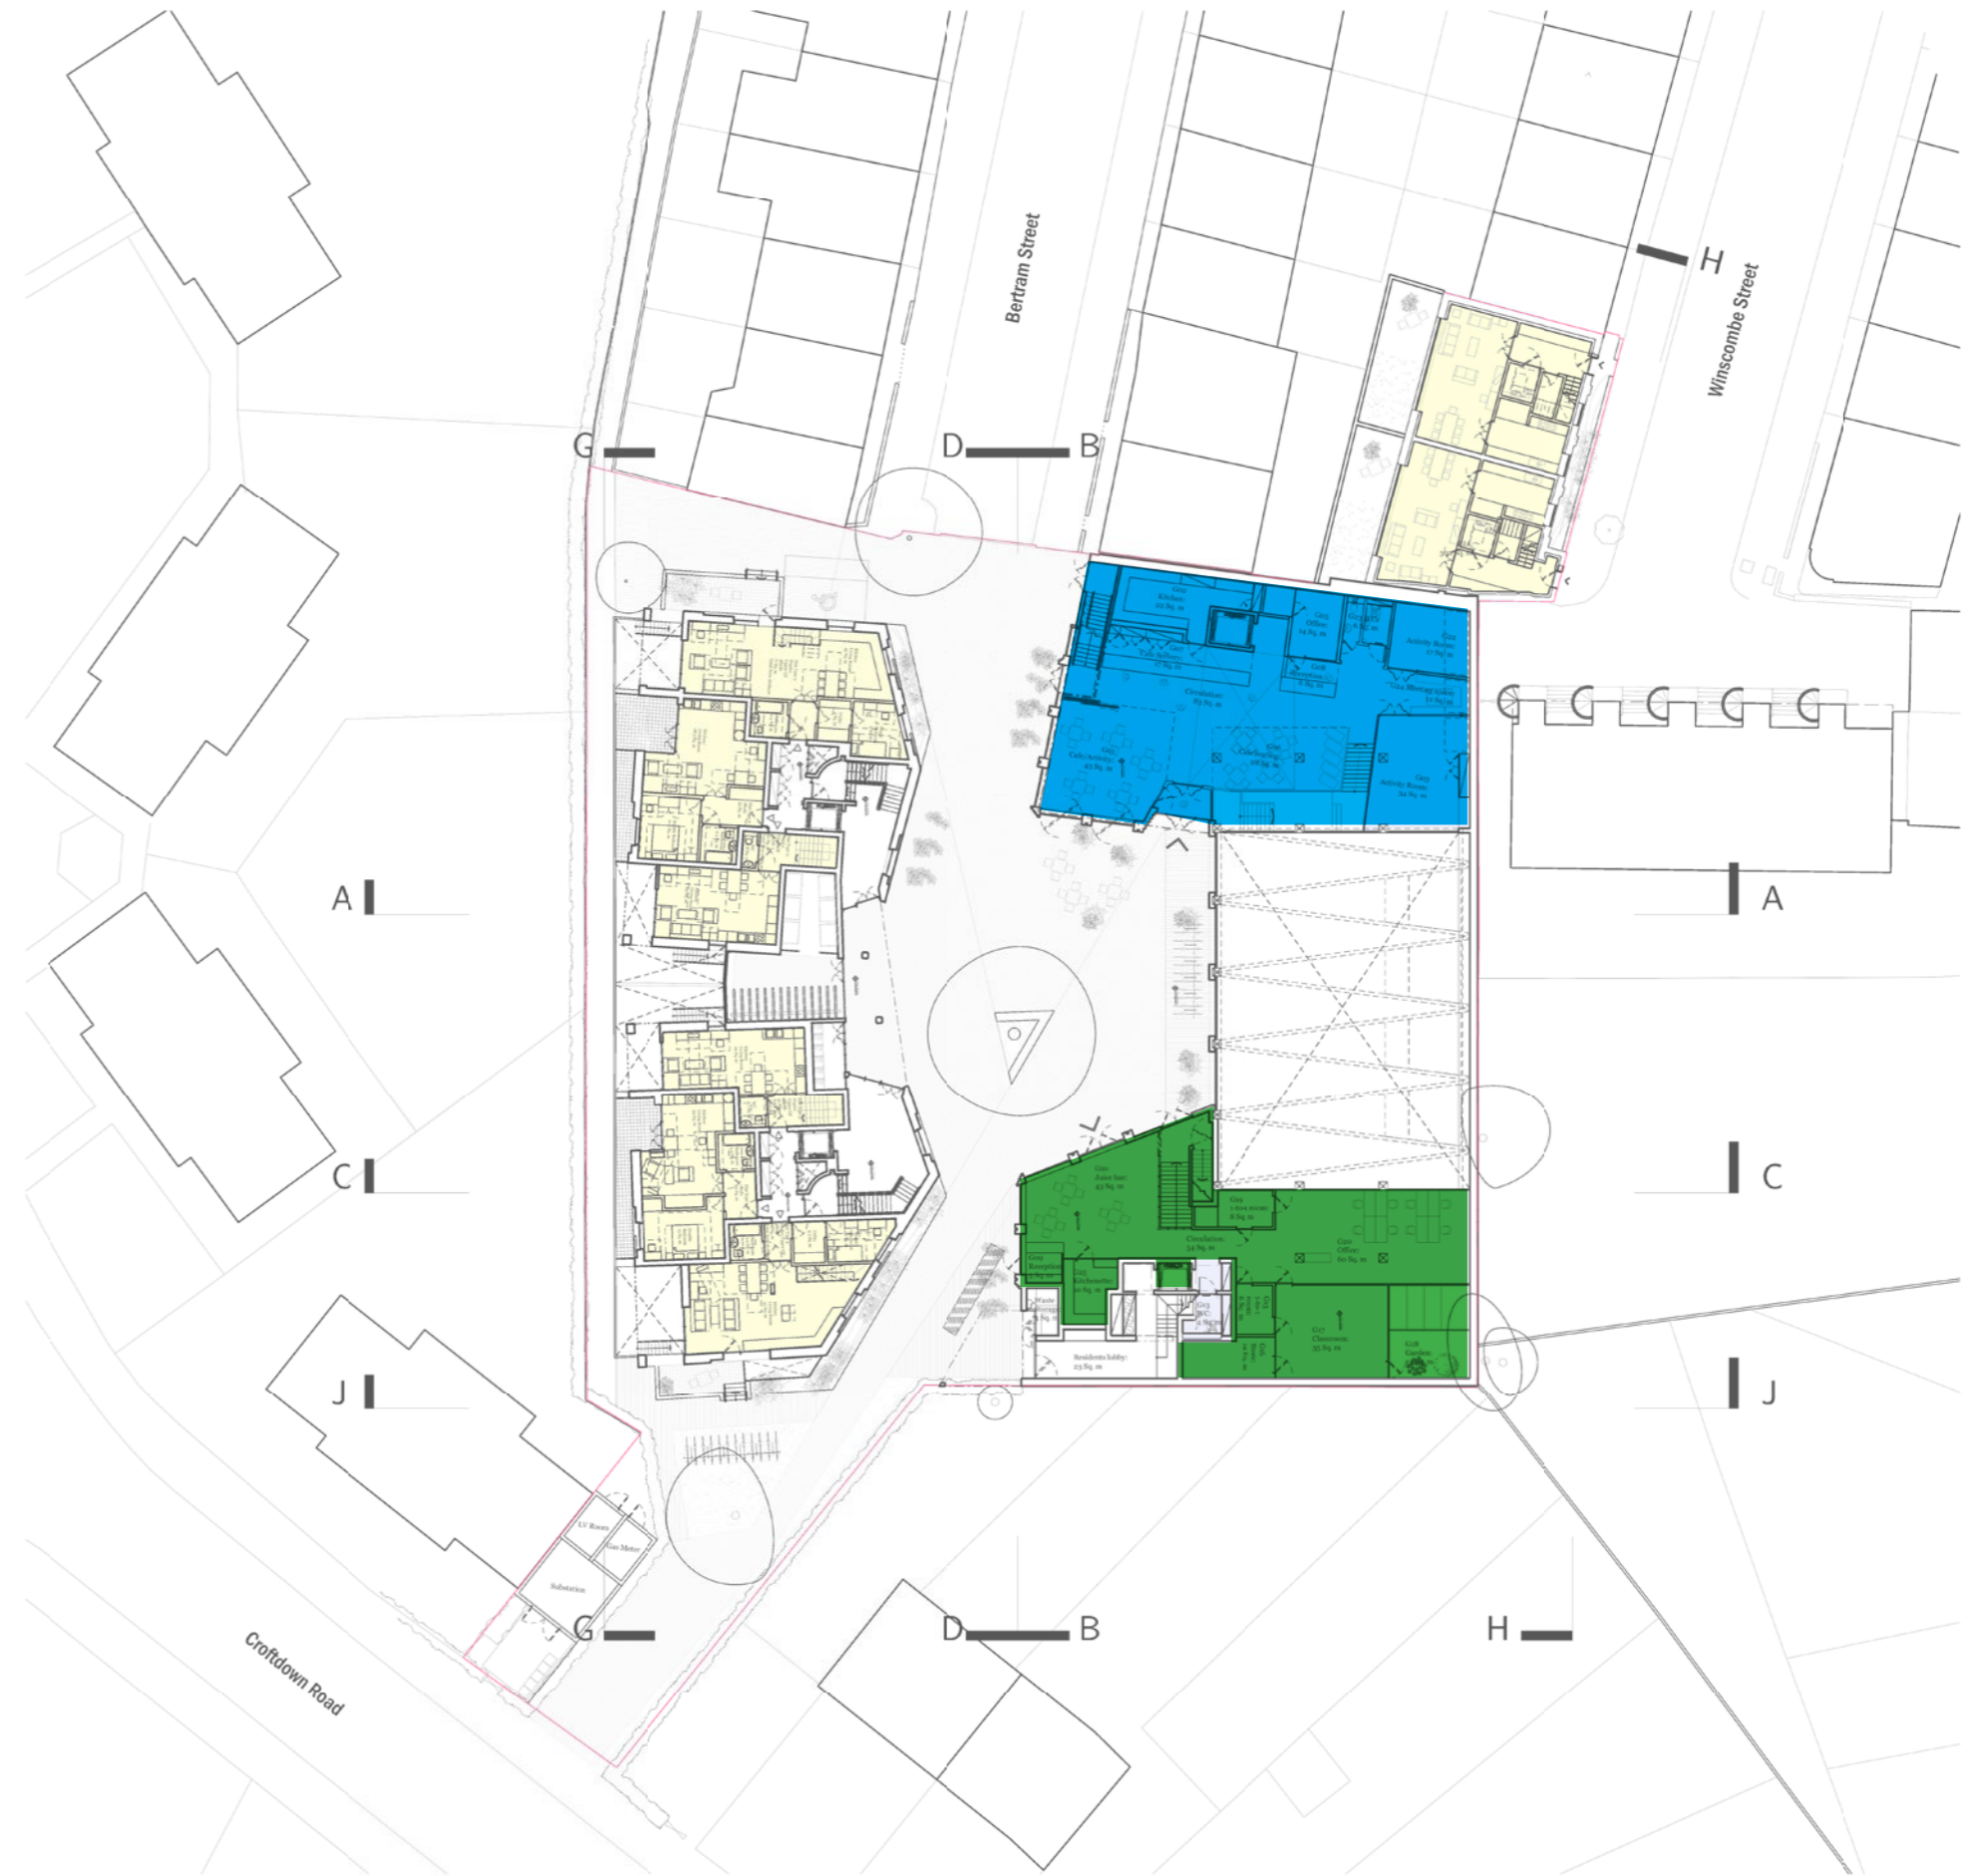

First Floor Plan

- HNCC dedicated space
- FYA dedicated space
- Shared space

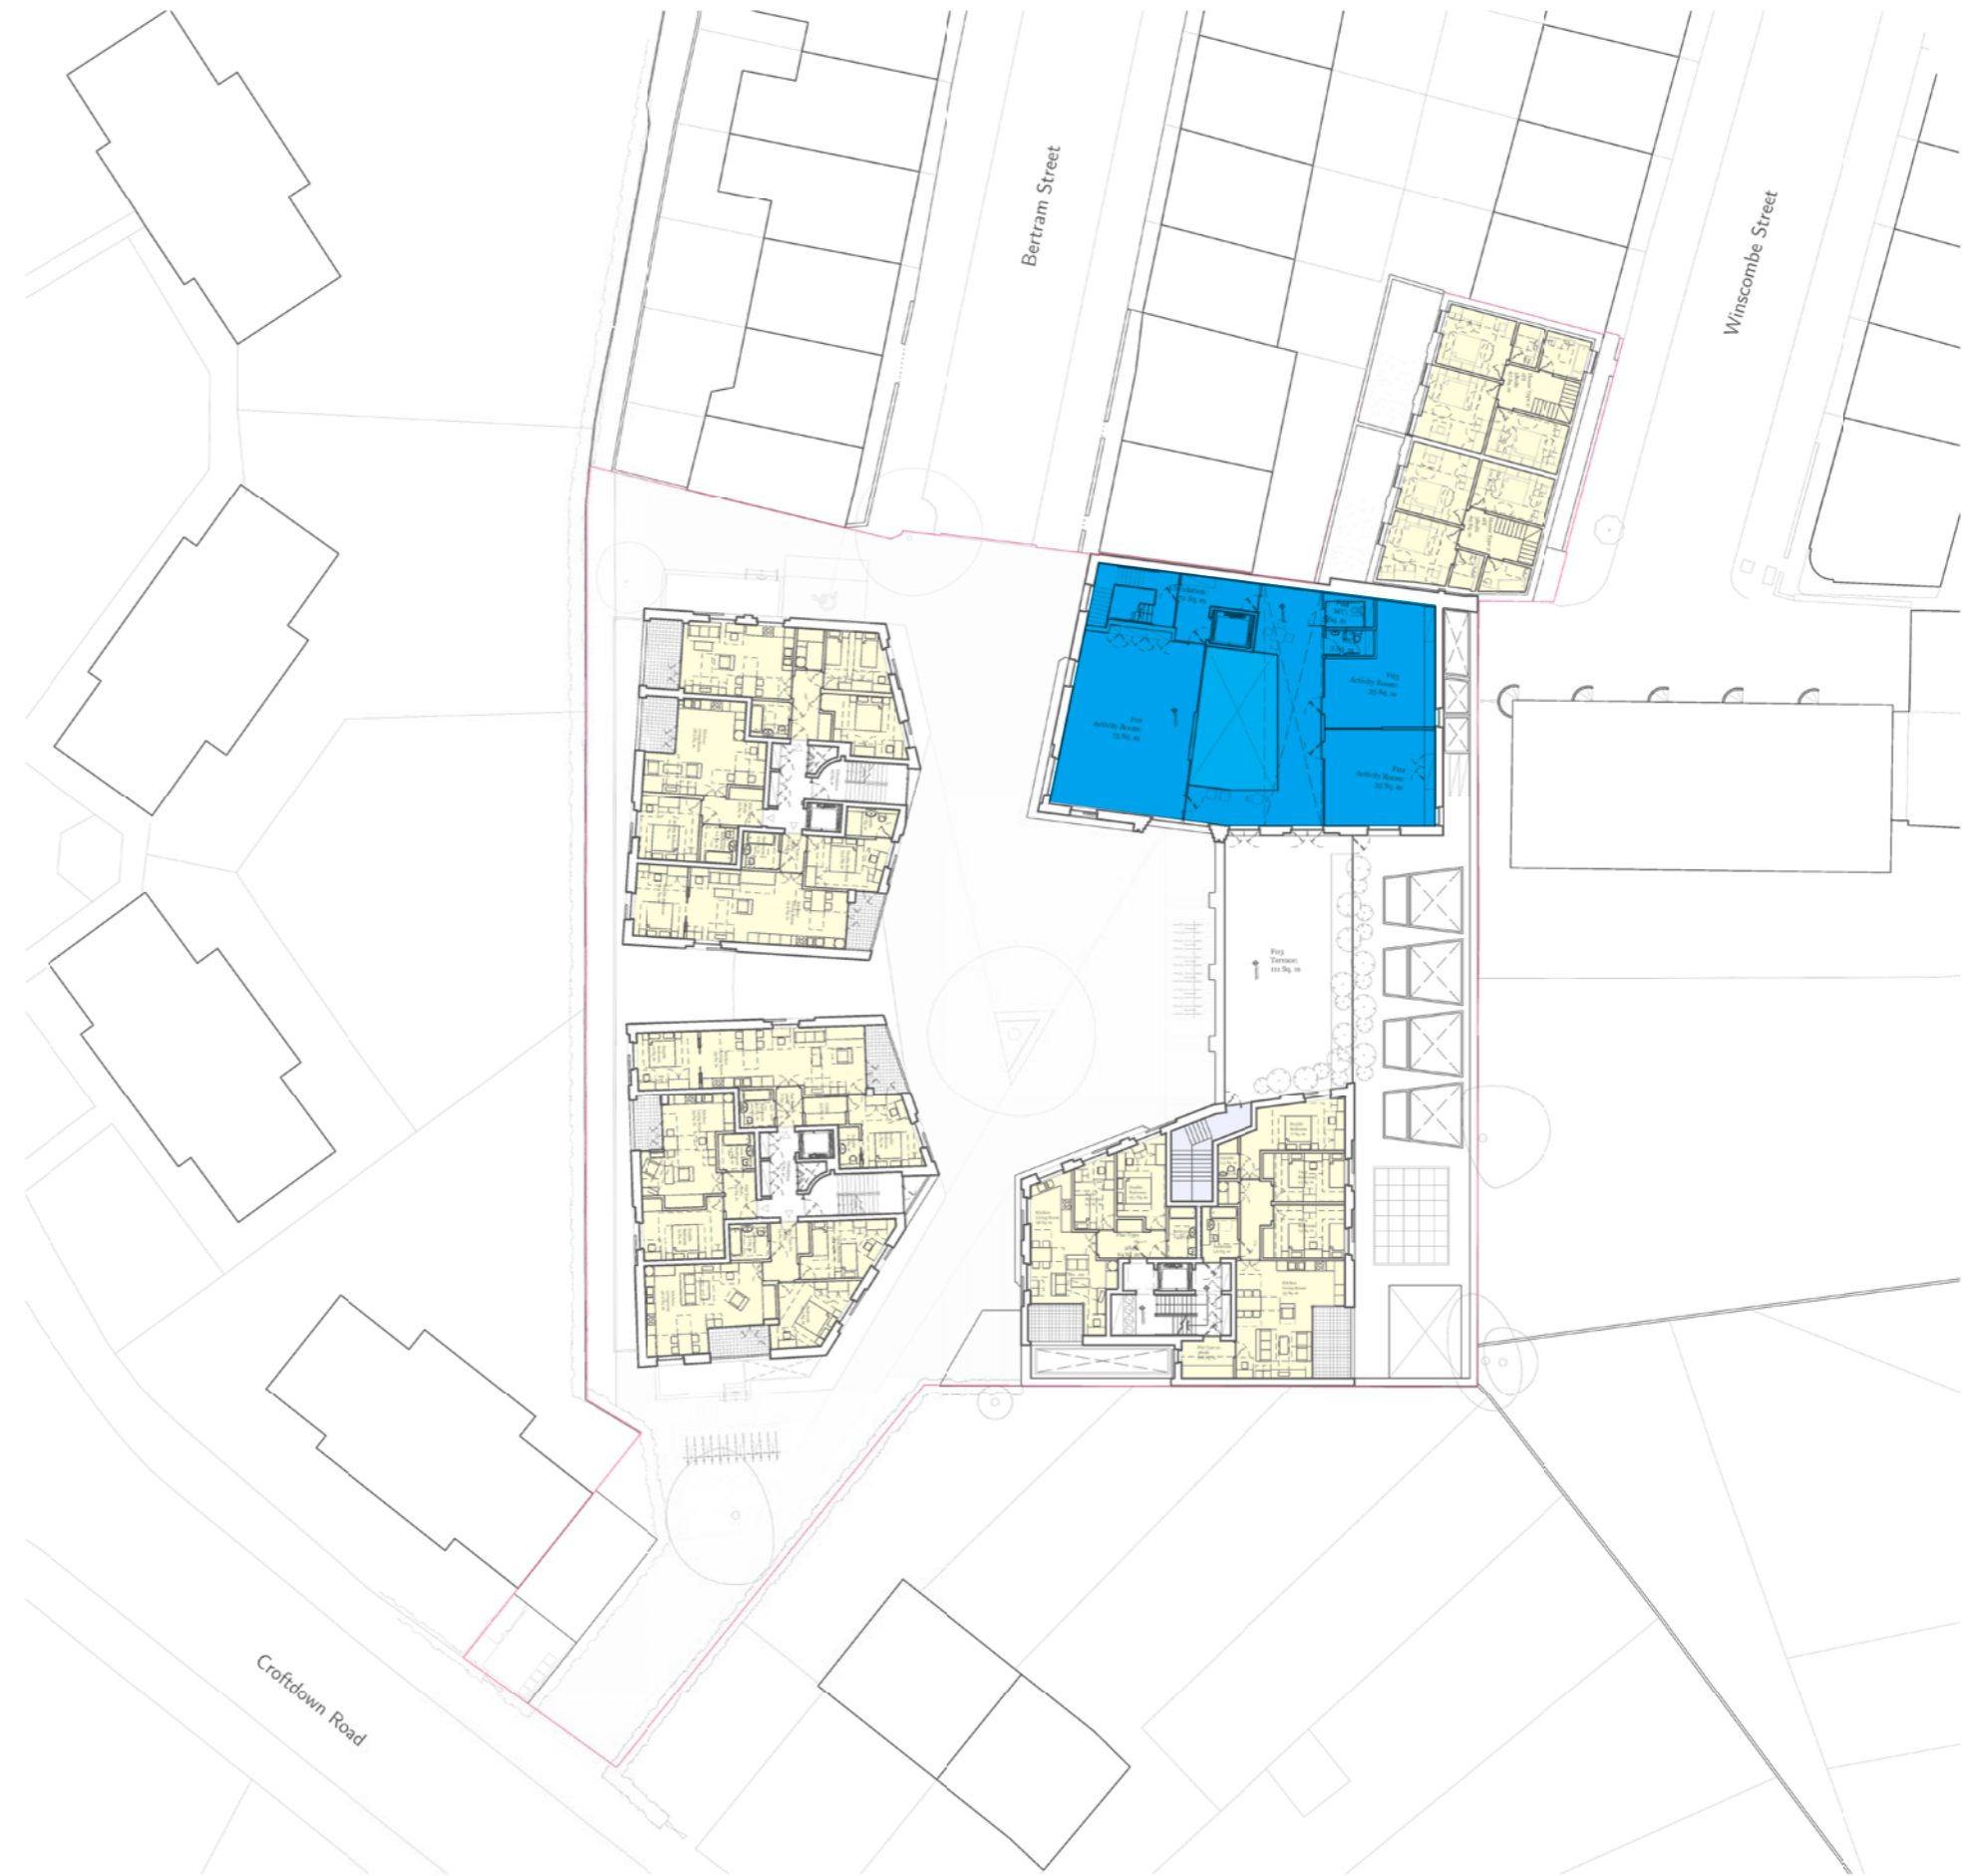

Second Floor Plan

- HNCC dedicated space
- FYA dedicated space
- Shared space



Third Floor Plan

- HNCC dedicated space
- FYA dedicated space
- Shared space

