



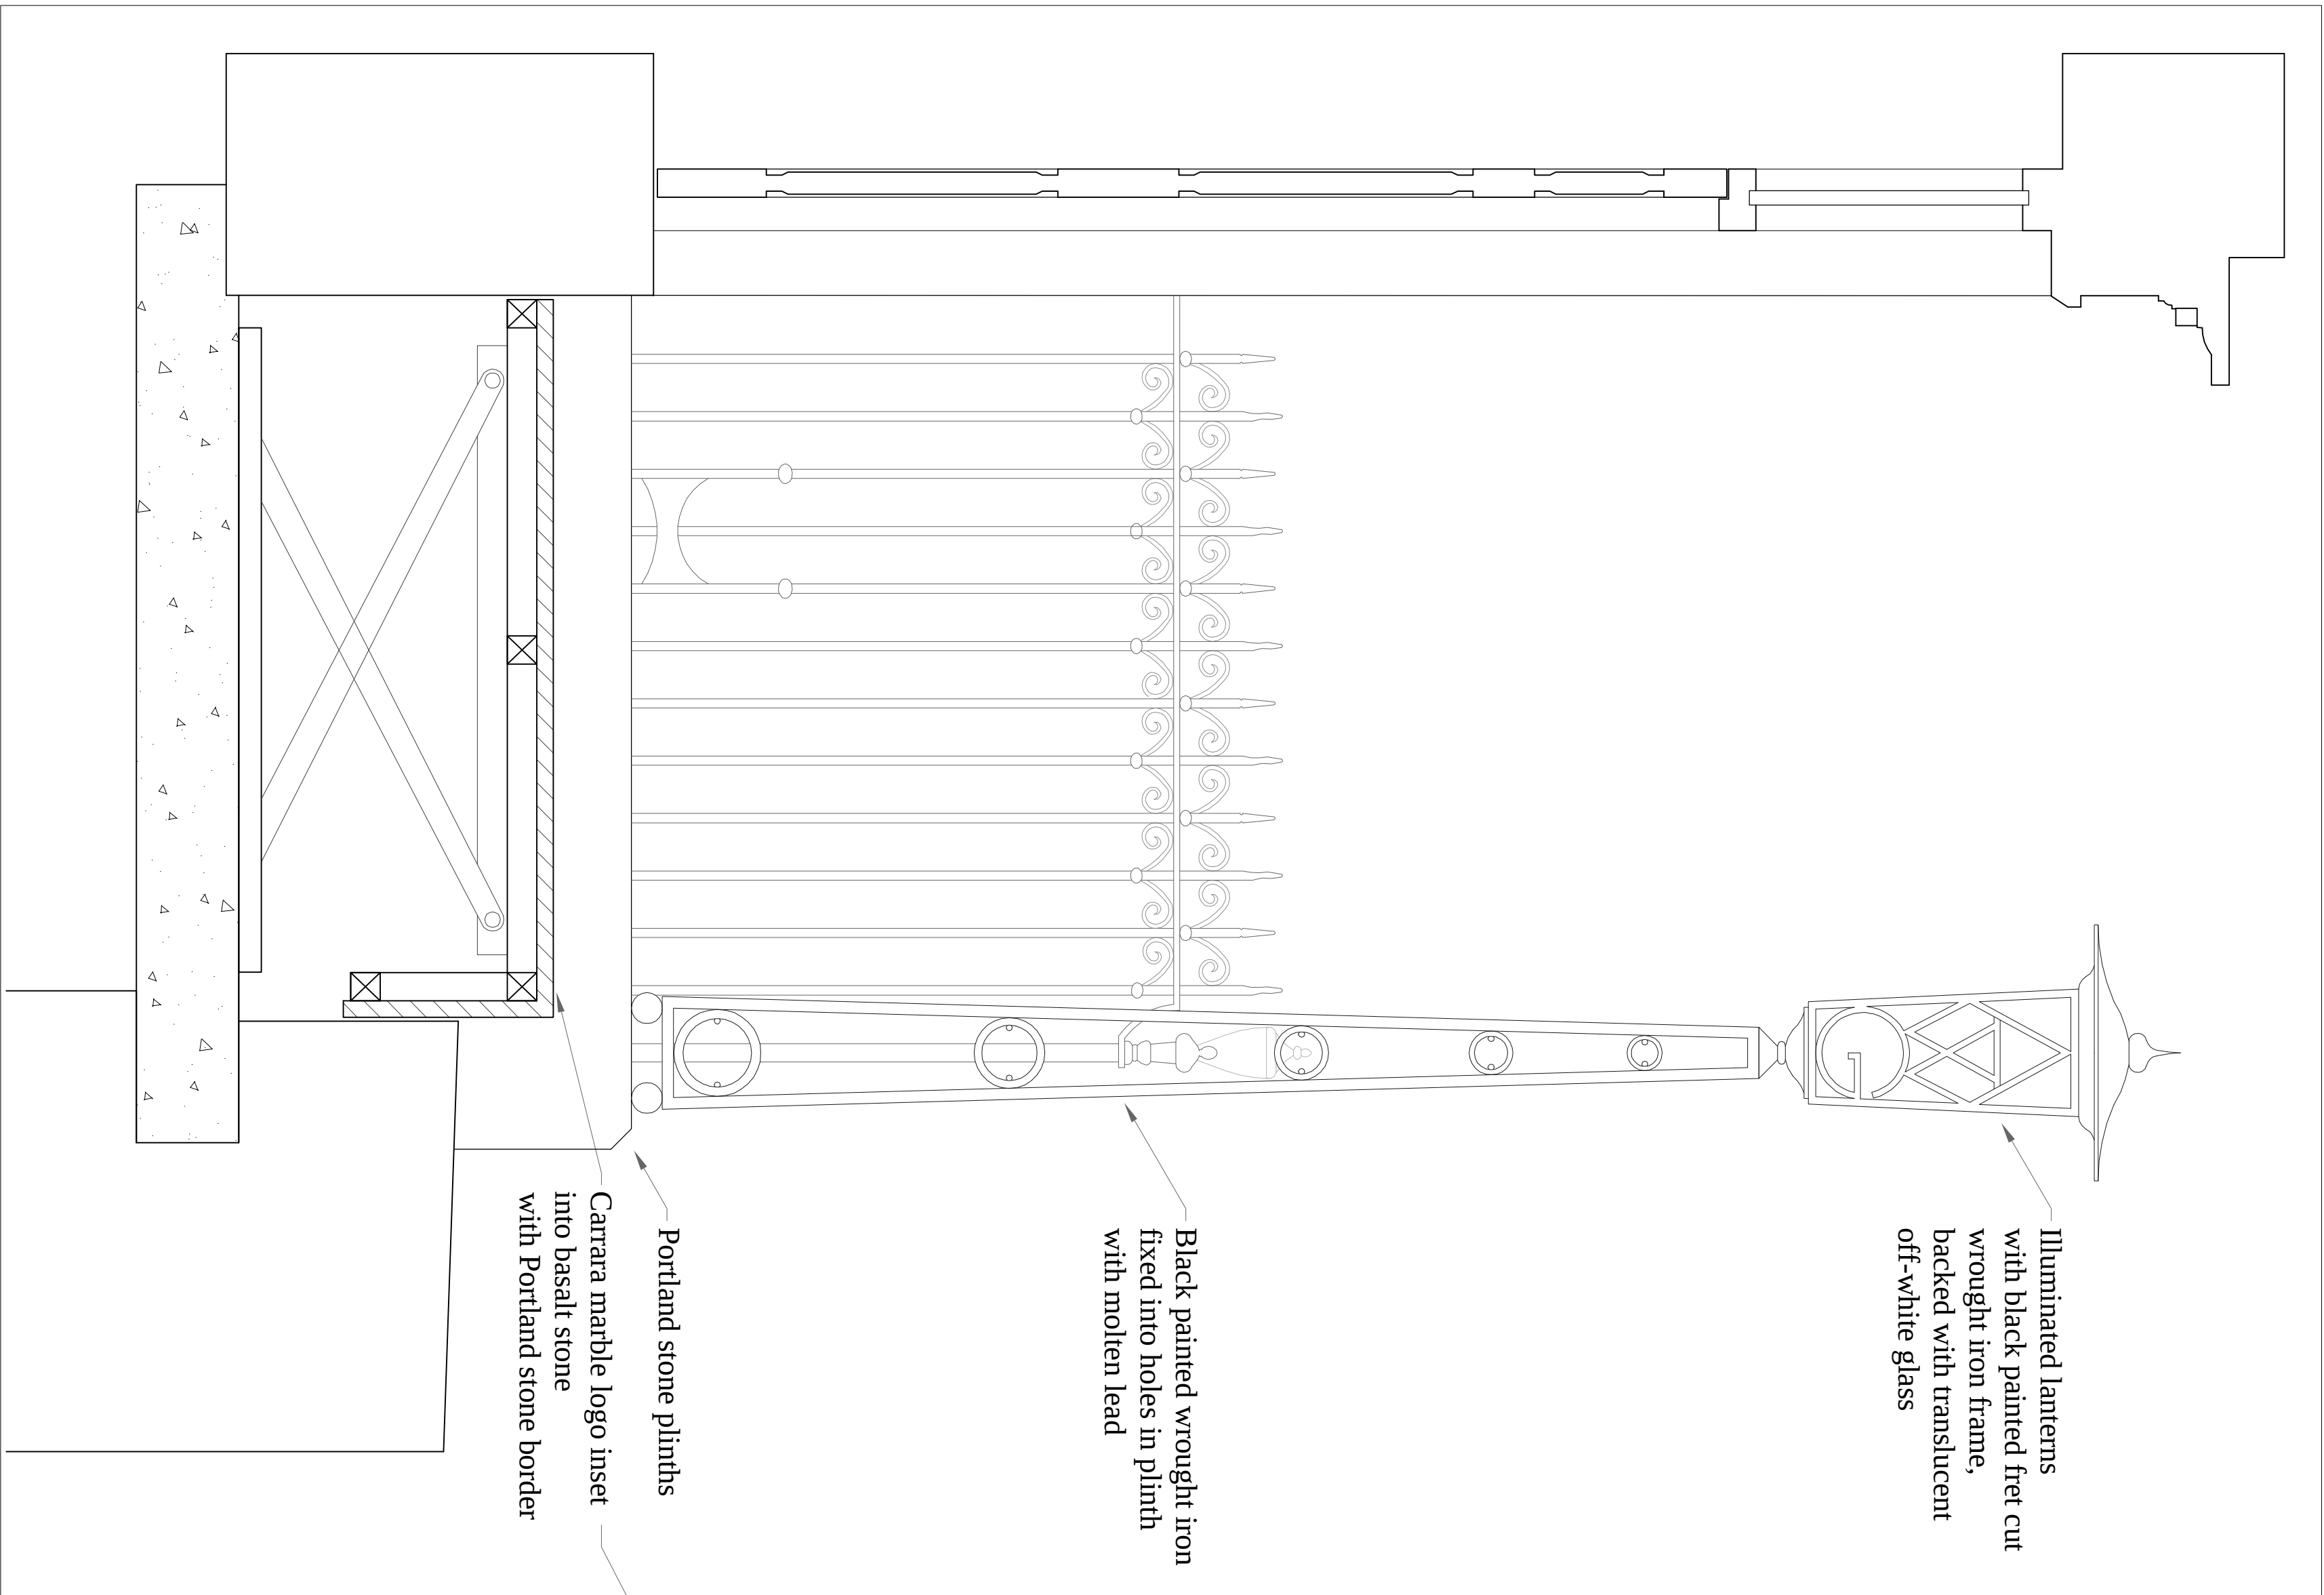

SECTION GG STEP IN STATIC POSITION scale 1:10 @ A1

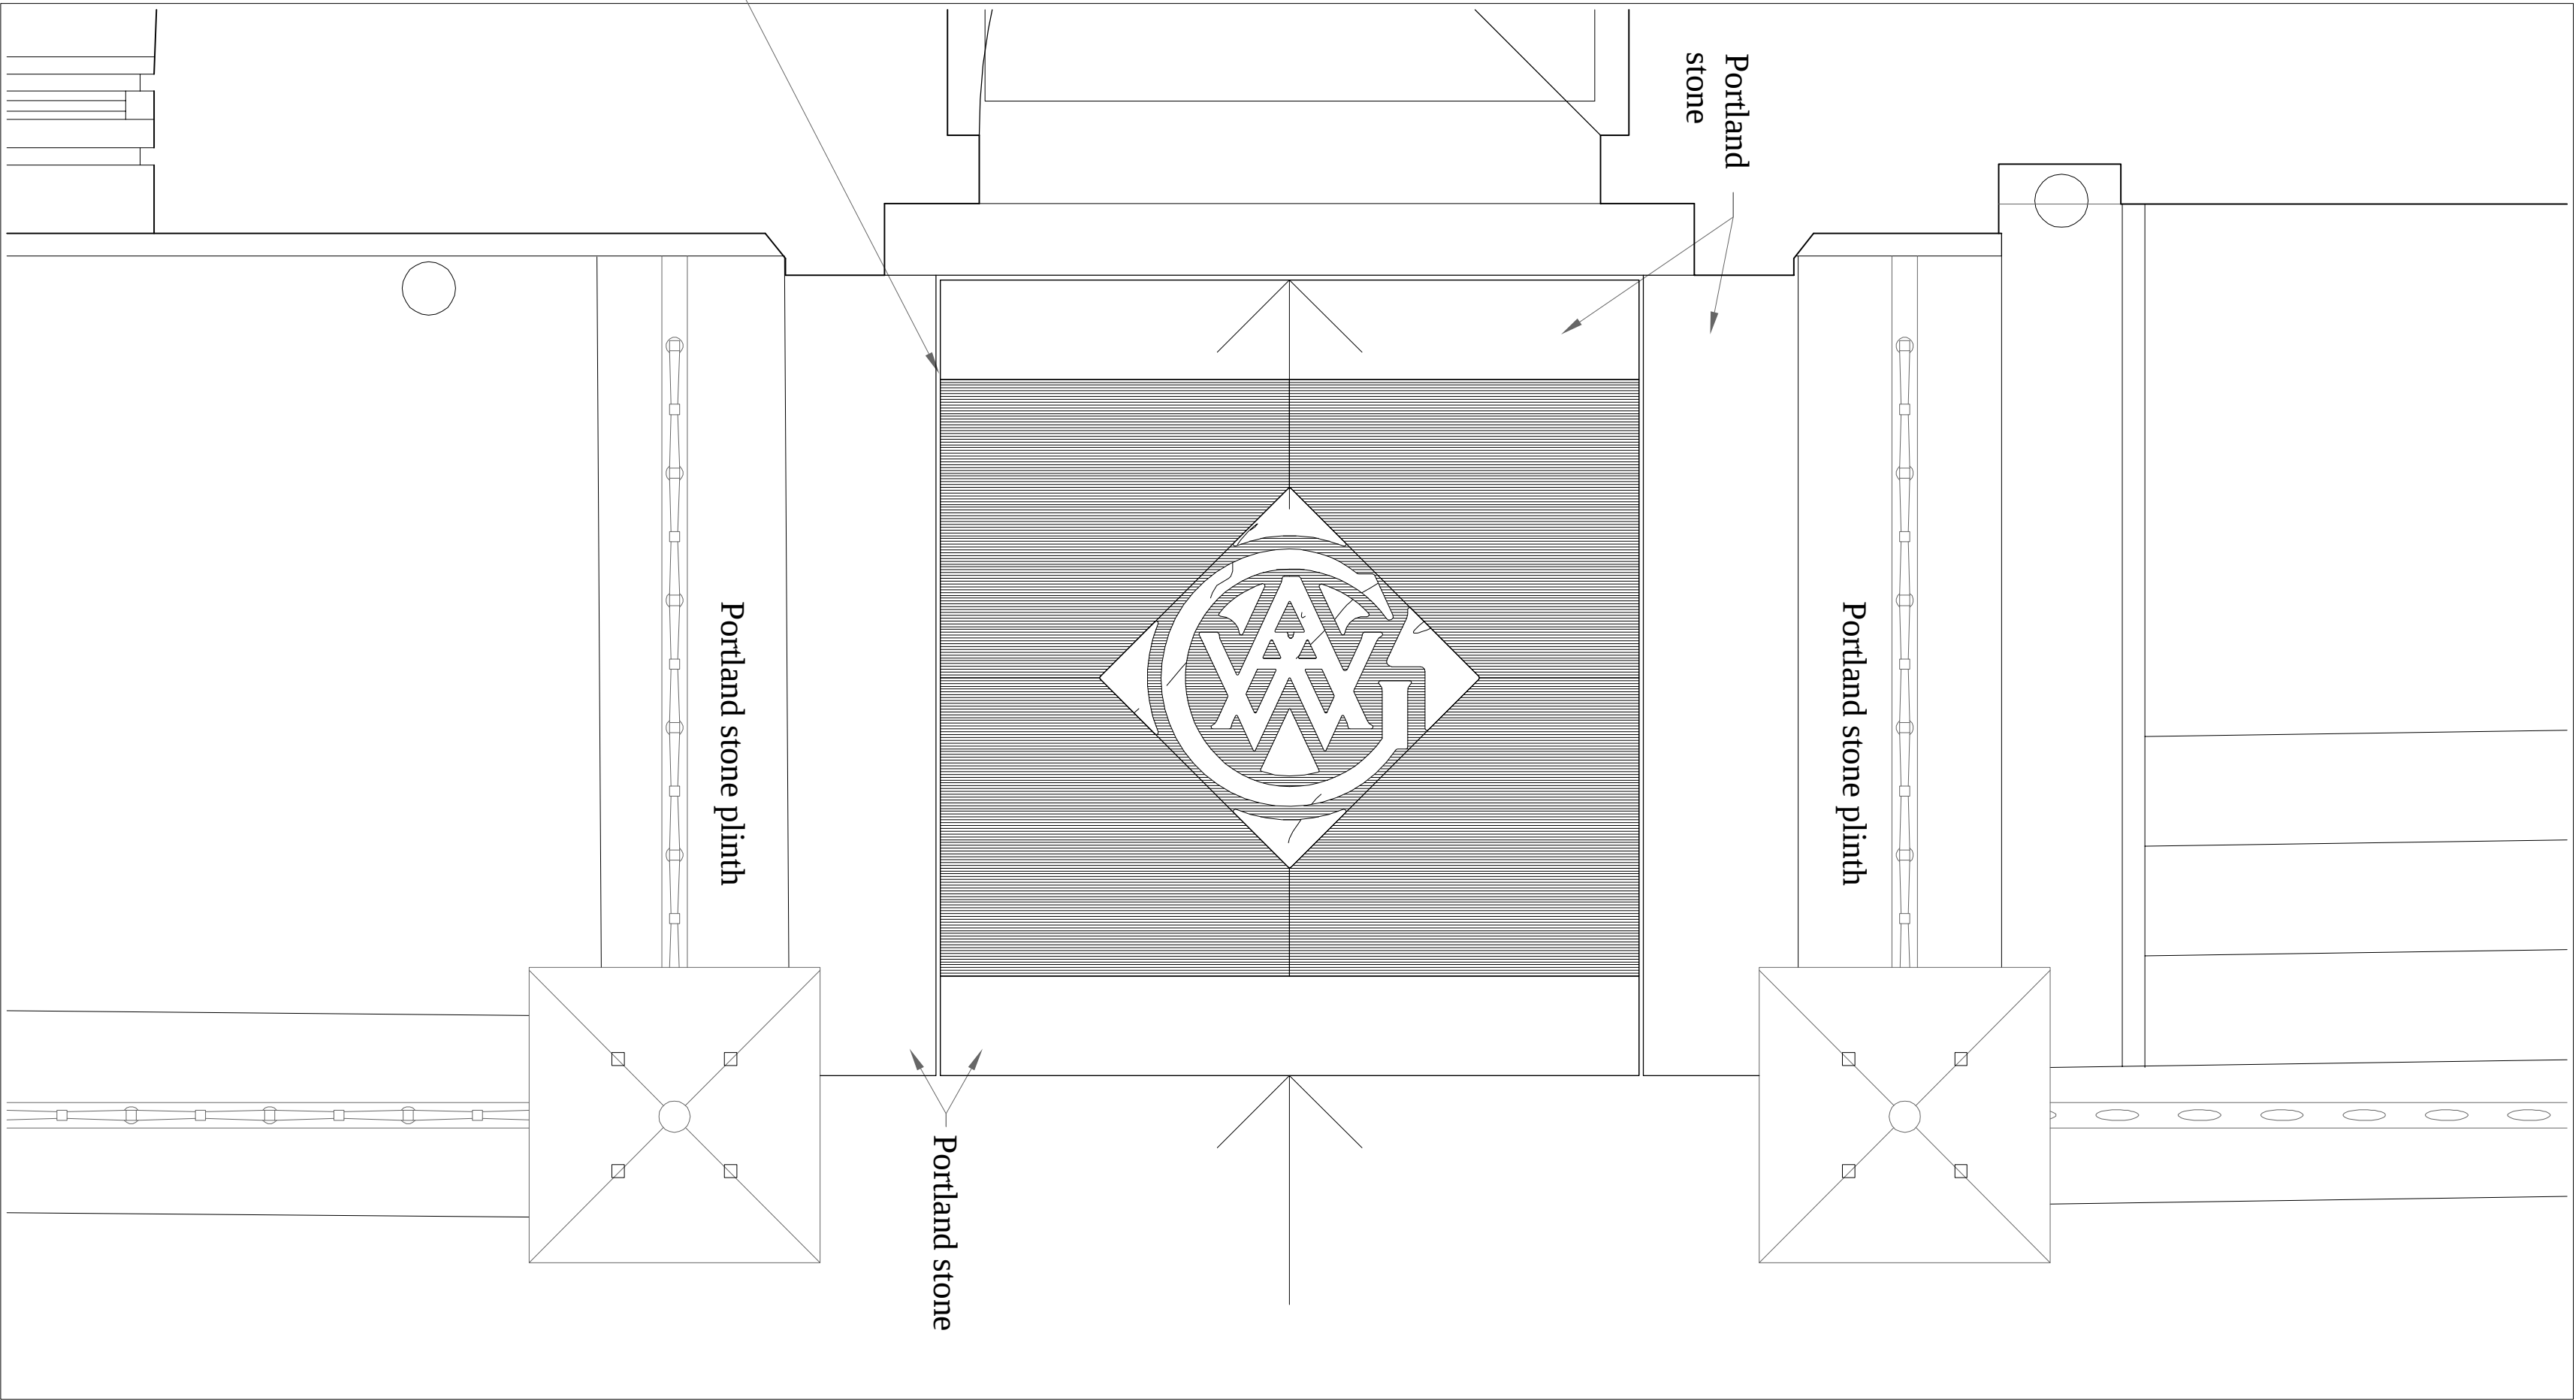

HYDRAULIC STEP PLAN scale 1:10 @ A1