



01	BOUNDARY TREATMENT
41 401	PROP DETAIL ELEVATION 1: 10

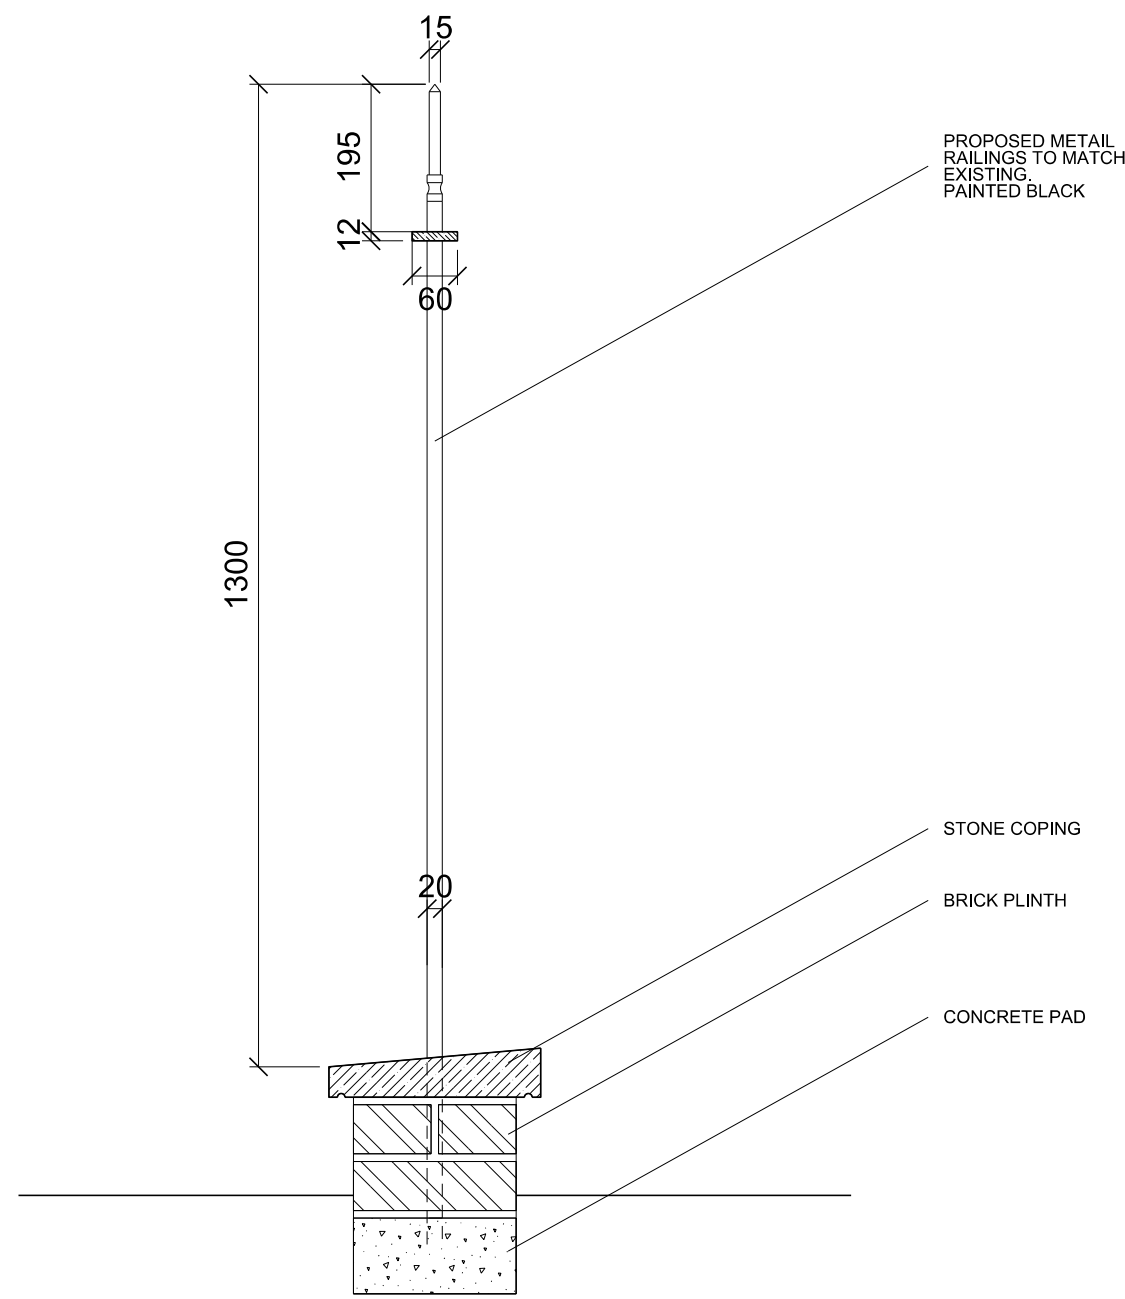

02	BOUNDARY TREATMENT
41 401	PROP DETAIL SECTION 1: 10

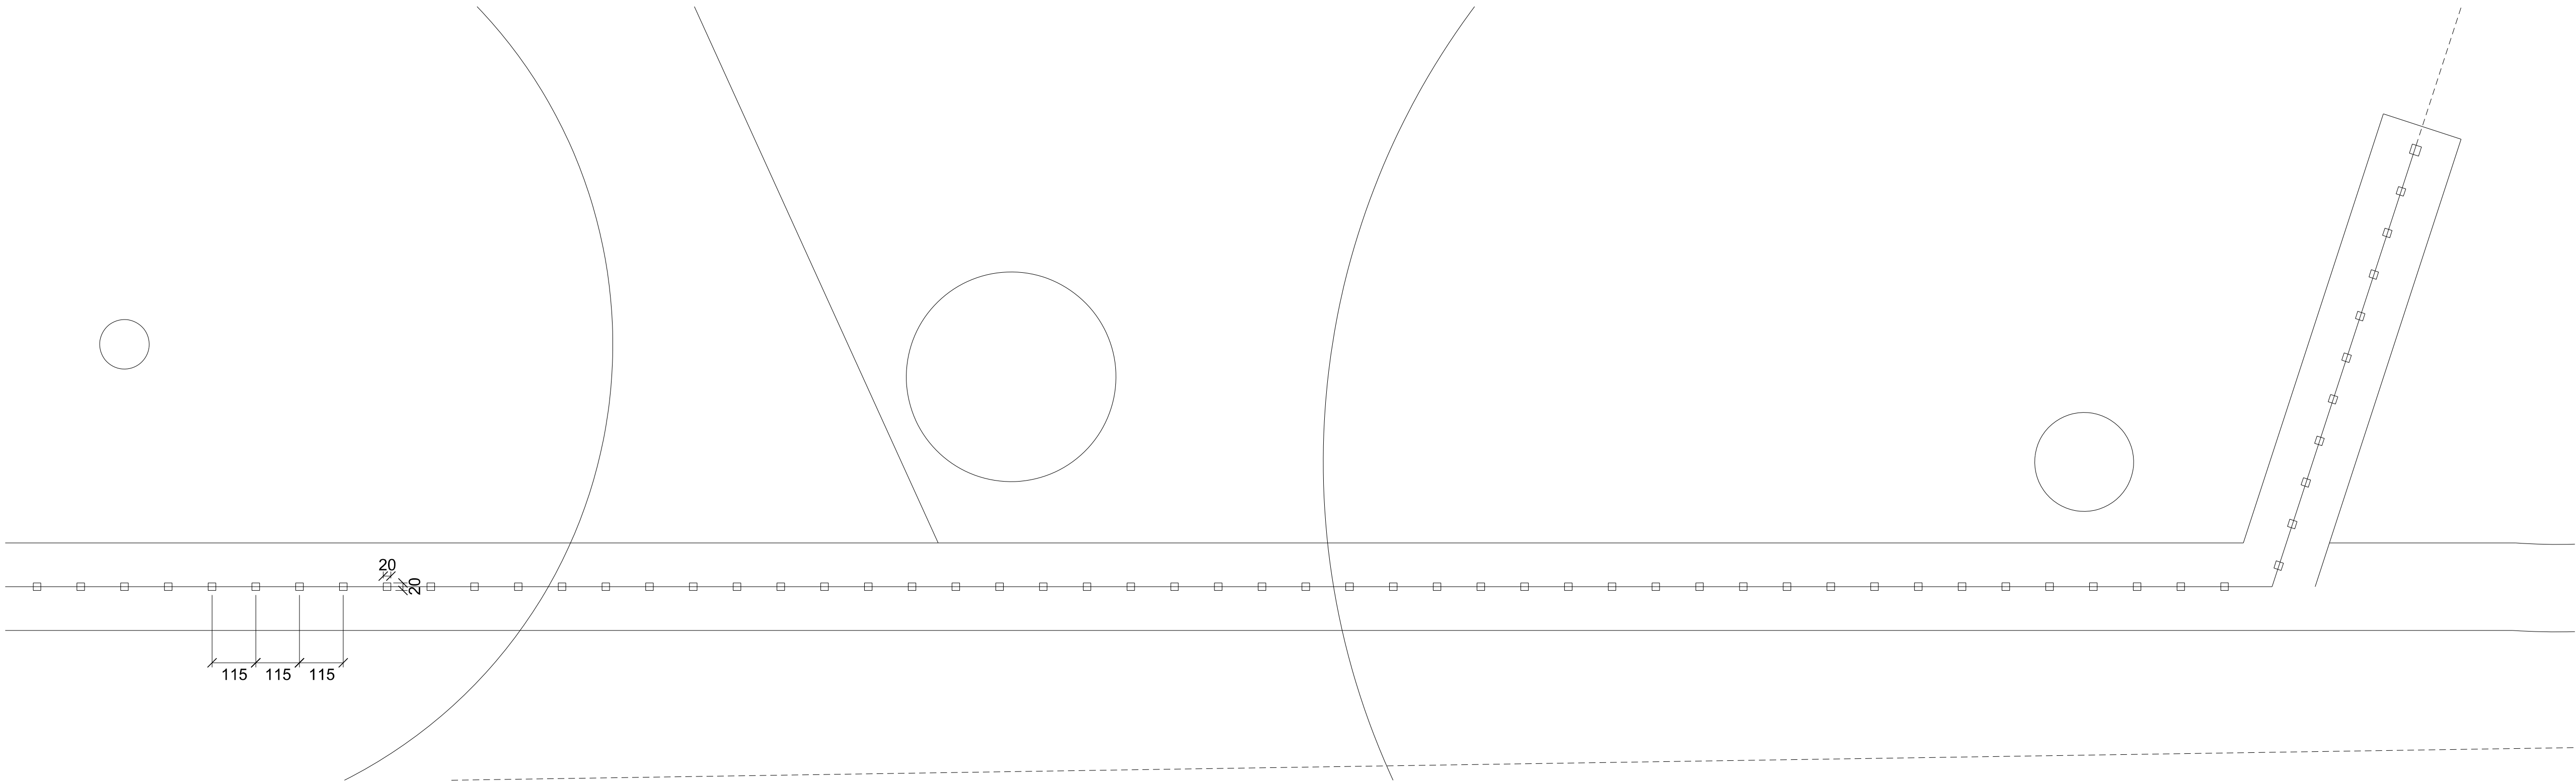

03	BOUNDARY TREATMENT
41 401	PROPOSED DETAIL PLAN 1: 10


GENERAL NOTES

1. This drawing should be read in conjunction with all other contract documentation and all other consultant and specialist drawings.
2. Do not scale from this drawing.
3. All levels and dimensions are to be checked on site.
4. The Architect is to be notified in writing of any discrepancies before proceeding.
5. All information contained in this drawing is sole copy right of design-NA Architects and is not to be reproduced without their permission

REV	DESCRIPTION	DATE	BY
-----	-------------	------	----

STATUS
FOR PLANNING

KEY PLAN

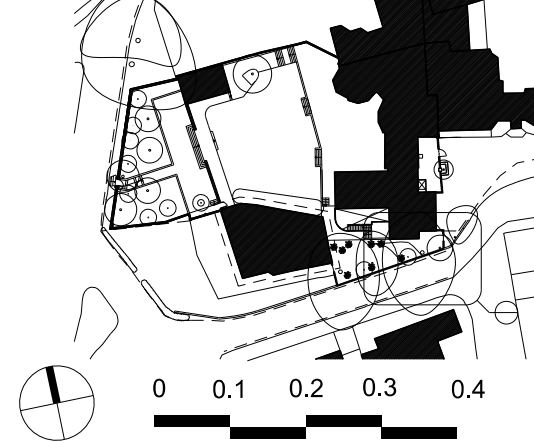

design-NA Architects

70 Cowcross Street
London
EC1M 6EJ

T: +44 (0) 20 7670 7767
E: info@design-na.com

PROJECT
**CASPER AND CELIA BERENDSEN
GROVE LODGE**

DRAWING TITLE
**BOUNDARY TREATMENT
PROPOSED DETAILS**

SCALE
1:10
1:20

@ A1
@ A3

DATE
JAN 2017

DRAWING NO

d-NA GLR 41 401

REV

P0