



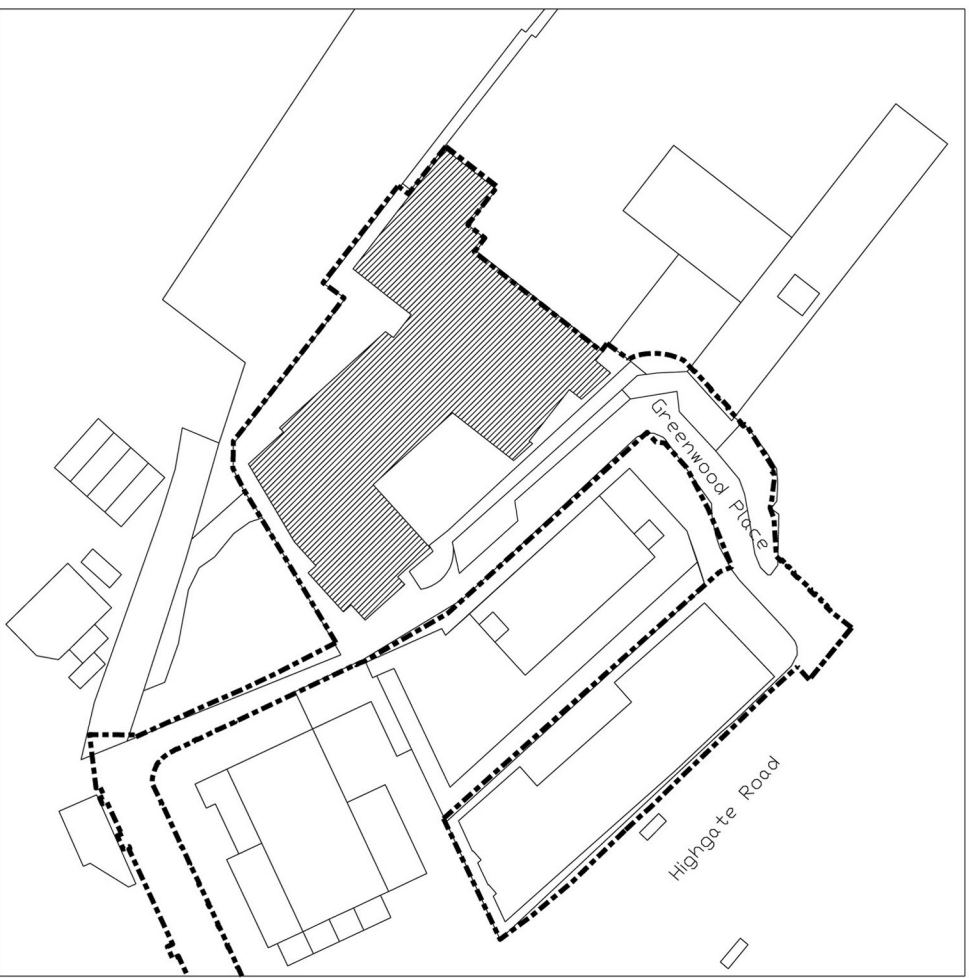

KEY PLAN
1:1250

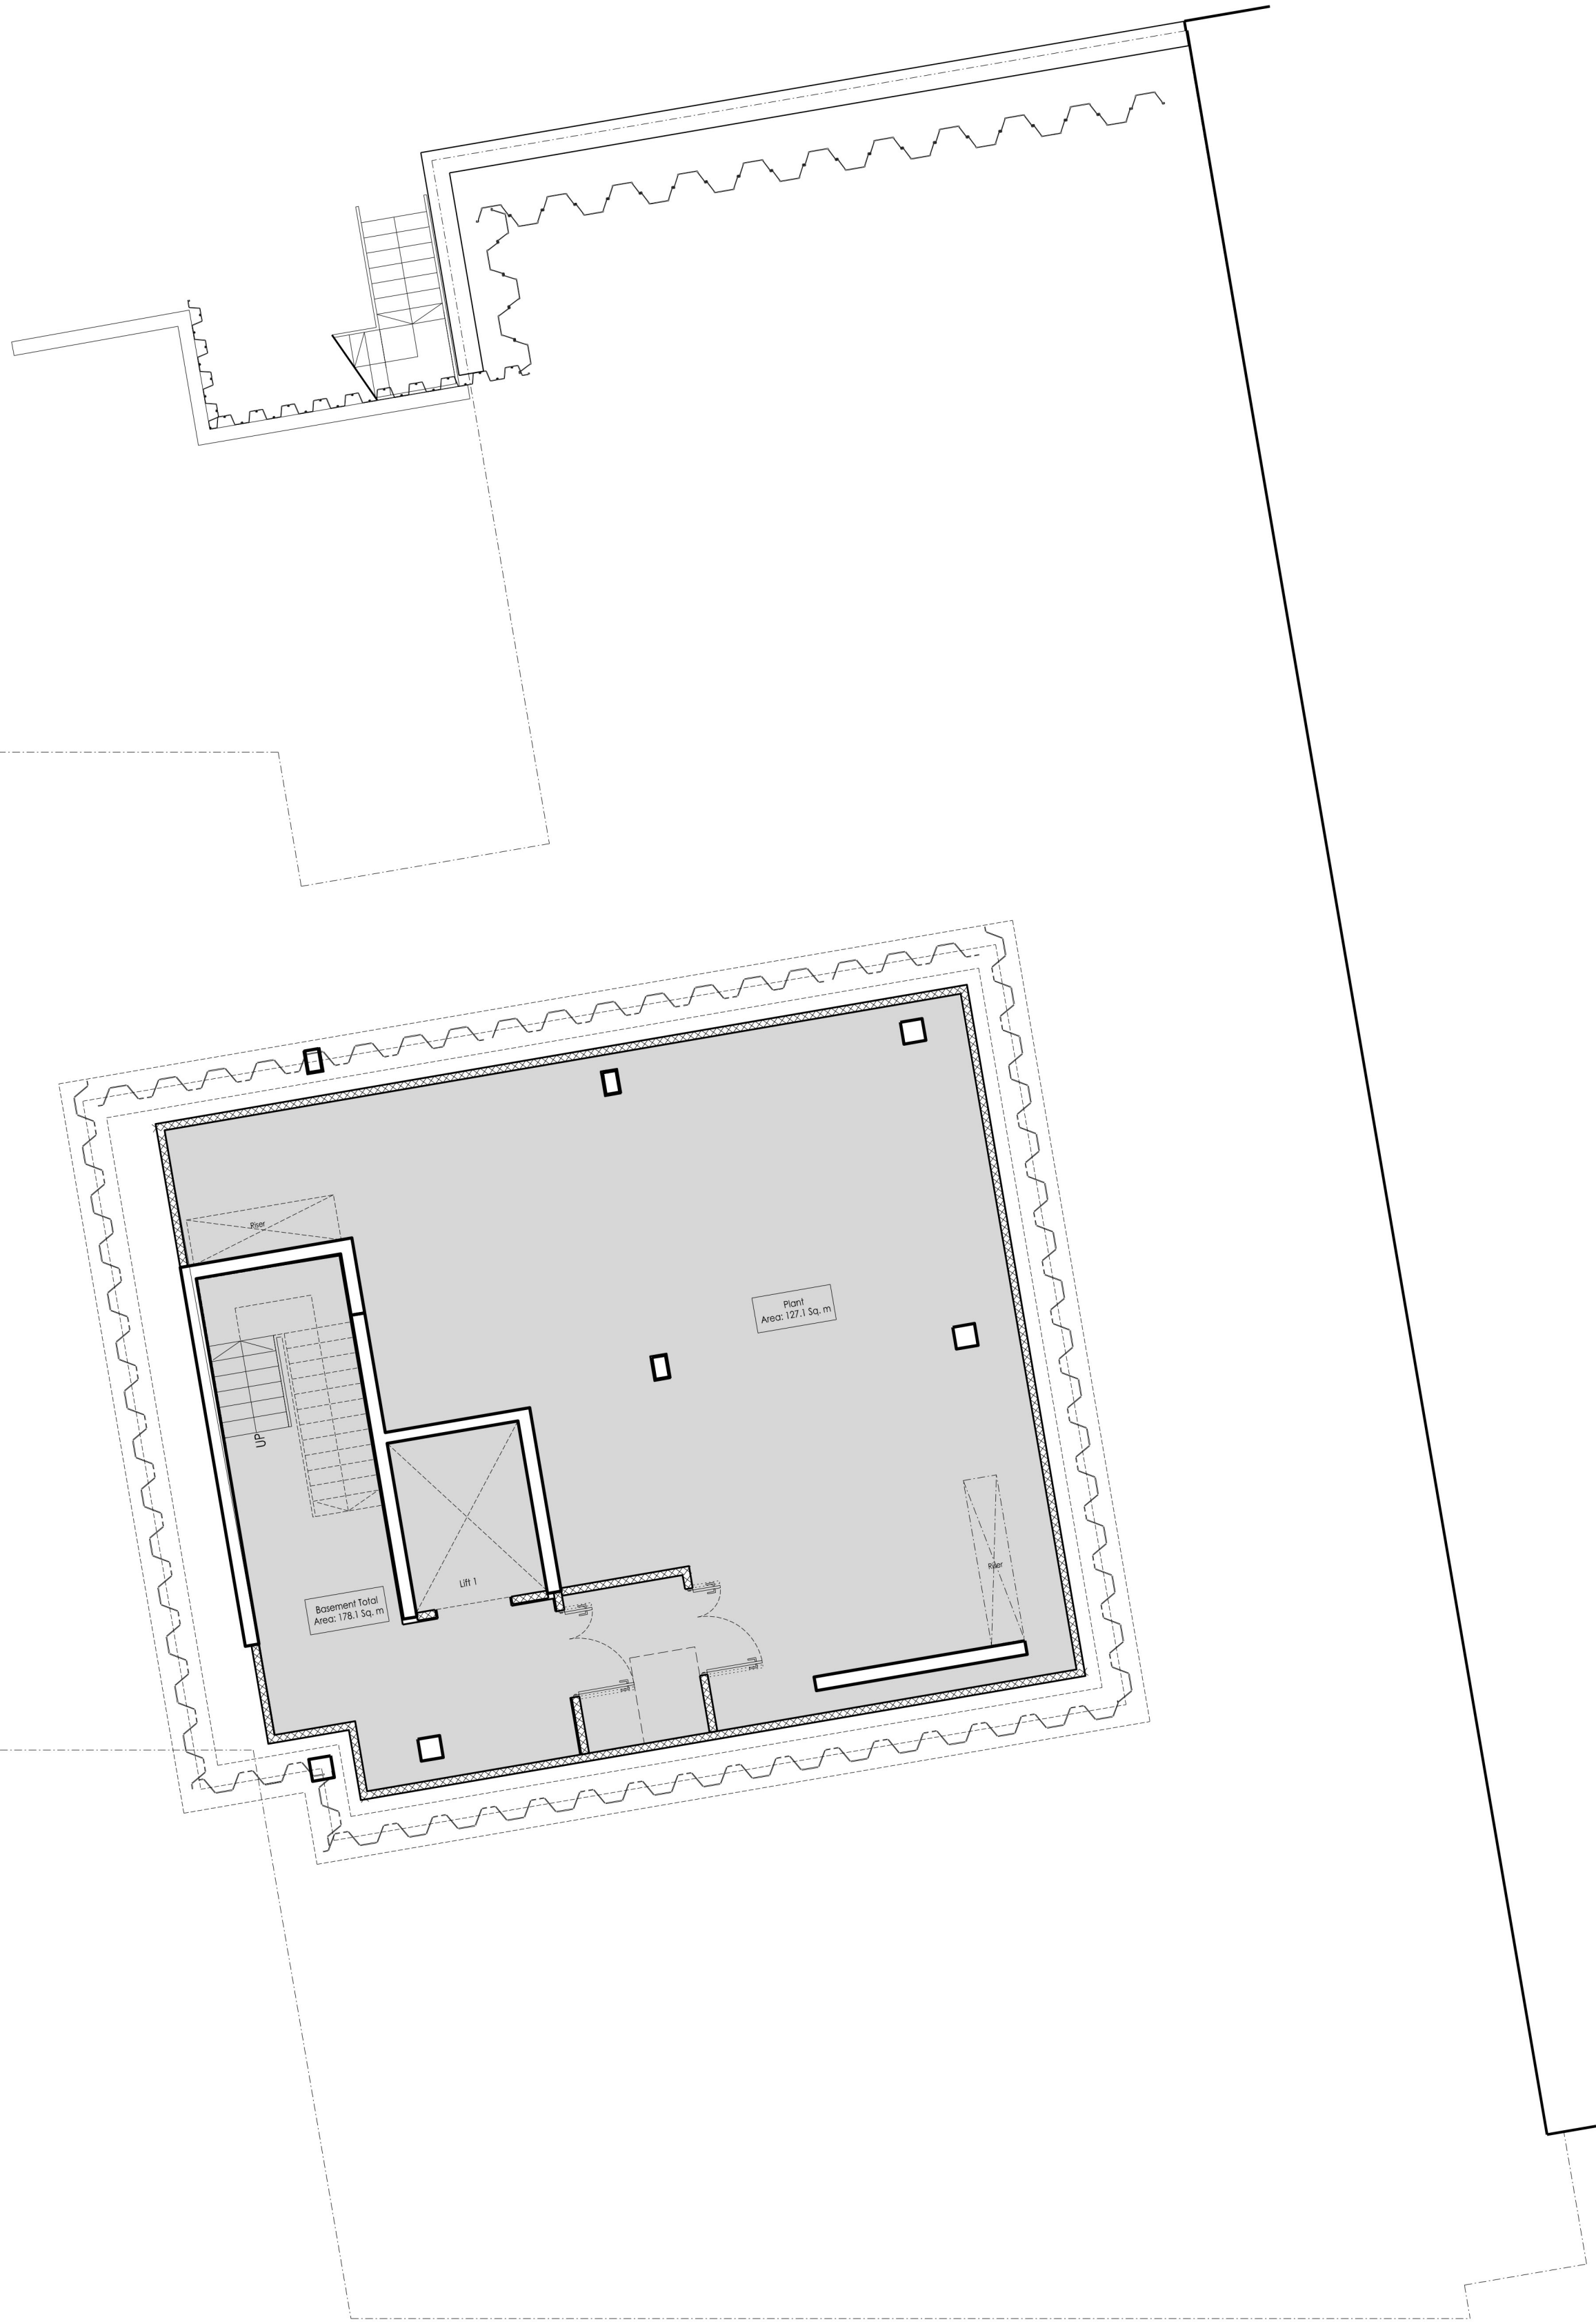

Outline of building above

Area Key:

- CIL/Shared Space
- Raglan Home Space
- PMLD Home Space
- Highgate Home Space
- Autism Home Space
- New Shoots Home Space
- Staff Space
- Plant Space

GENERAL NOTES


FIGURED DIMENSIONS ARE TAKEN TO STRUCTURE UNLESS INDICATED OTHERWISE.
ALL DIMENSIONS TO BE CHECKED ON SITE PRIOR TO COMMENCEMENT OF WORK.
DRAWING TO BE READ IN CONJUNCTION WITH ALL OTHER ARCHITECTS DRAWINGS, CONSULTANTS AND SPECIALIST DRAWINGS, CONSTRUCTION NOTES, SPECIFICATIONS AND EMPLOYERS REQUIREMENTS WHERE APPLICABLE.
ANY DISCREPANCY MUST BE BROUGHT TO THE ATTENTION OF PCKO. IF IN DOUBT, ASK.
ANY MODIFICATION TO THE DRAWING MUST BE CARRIED OUT BY PCKO.
THE DRAWING REMAINS UNDER THE COPYRIGHT OF PCKO ARCHITECTS LIMITED. PLEASE OBTAIN PERMISSION BEFORE COPYING.
WHERE METHOD OF CONSTRUCTION INCORPORATES THROUGHOUT GAUGE STEEL FRAME ALL ELEMENTS OF FRAME INCLUDING JOIST LOCATIONS, NOGGING, BRACING, INTELS, TRUSSES AND WIND BRACING TO BE TO FRAME MANUFACTURERS DESIGN, DETAIL AND SPECIFICATION.
ALL STRUCTURAL ELEMENTS ARE SHOWN INDICATIVELY. FOR ALL ELEMENTS OF STRUCTURE REFER TO STRUCTURAL ENGINEERS AND SPECIALIST SUB-CONTRACTORS FOR DESIGN, DETAIL AND SPECIFICATION.
ALL MECHANICAL AND ELECTRICAL ELEMENTS ARE SHOWN INDICATIVELY. FOR ALL INSTALLATIONS REFER TO BUILDING SERVICES ENGINEERS AND SPECIALIST SUB-CONTRACTORS DESIGN, DETAIL AND SPECIFICATION.

LEGEND:
4.1. Plant Room



Entrance-Group Space

Public Entrance-CIL

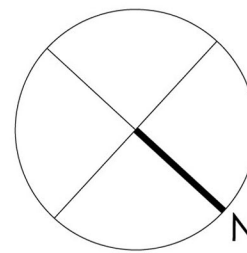

2015.05.06	A	Omission of pool & Basement Reduction General Amendments	JF PH	RS PH
DATE	REV	DESCRIPTION	BY	CHECKED

13 - 15 CANFIELD PLACE
LONDON NW6 3BT
TEL: 0207 - 372 - 8918
www.pcko.co.uk

PCKO ARCHITECTS INTERIOR DESIGNERS
MASTER PLANNERS URBAN DESIGNERS

CLIENT	LB Camden
PROJECT	Greenwood Place
DRAWING TITLE	Basement Plan Greenwood Centre
STATUS	PLANNING
SCALE	1:100@A1
DATE	2013.08
DRAWING NO.	1213_PL_164
DRAWN BY	TM
CHECKED BY	PH
REVISION	B