

**GENERAL NOTES**


PLEASE REFER TO THE DRAWING FOR ALL DIMENSIONS AND DIMENSIONS TO BE CHECKED ON SITE PRIOR TO COMMENCEMENT OF WORK. DRAWINGS TO BE READ IN CONJUNCTION WITH ALL OTHER ARCHITECTURAL DRAWINGS, CONSULTANTS AND SPECIALIST DRAWINGS, CONDITIONS OF CONTRACT, SPECIFICATIONS AND EMPLOYER'S REQUIREMENTS WHERE APPLICABLE.

ANY DISCREPANCY MUST BE BROUGHT TO THE ATTENTION OF PCKO, IF IN DOUBT, ASK.

THE DRAWING IS THE PROPERTY OF PCKO ARCHITECTS LIMITED. PLEASE OBTAIN PERMISSION BEFORE REPRODUCING OR TRANSMITTING IN ANY FORM OR BY ANY MEANS, ELECTRONIC OR MECHANICAL, INCLUDING PHOTOCOPYING, RECORDING, OR BY ANY INFORMATION STORAGE AND RETRIEVAL SYSTEM.


THE DRAWING IS FOR INFORMATION ONLY. IT IS NOT TO BE USED FOR CONSTRUCTION. ALL DIMENSIONS AND SPECIFICATIONS ARE SHOWN INDICATIVELY. FOR ALL ELEMENTS OF STRUCTURE REFER TO STRUCTURAL ENGINEERS AND SPECIALIST CONTRACTORS FOR DESIGN, DETAIL AND SPECIFICATION.

ALL MECHANICAL AND ELECTRICAL SERVICES ARE SHOWN INDICATIVELY. FOR ALL MECHANICAL AND ELECTRICAL SERVICES REFER TO BUILDING SERVICES ENGINEERS AND SPECIALIST CONTRACTORS FOR DESIGN, DETAIL AND SPECIFICATION.

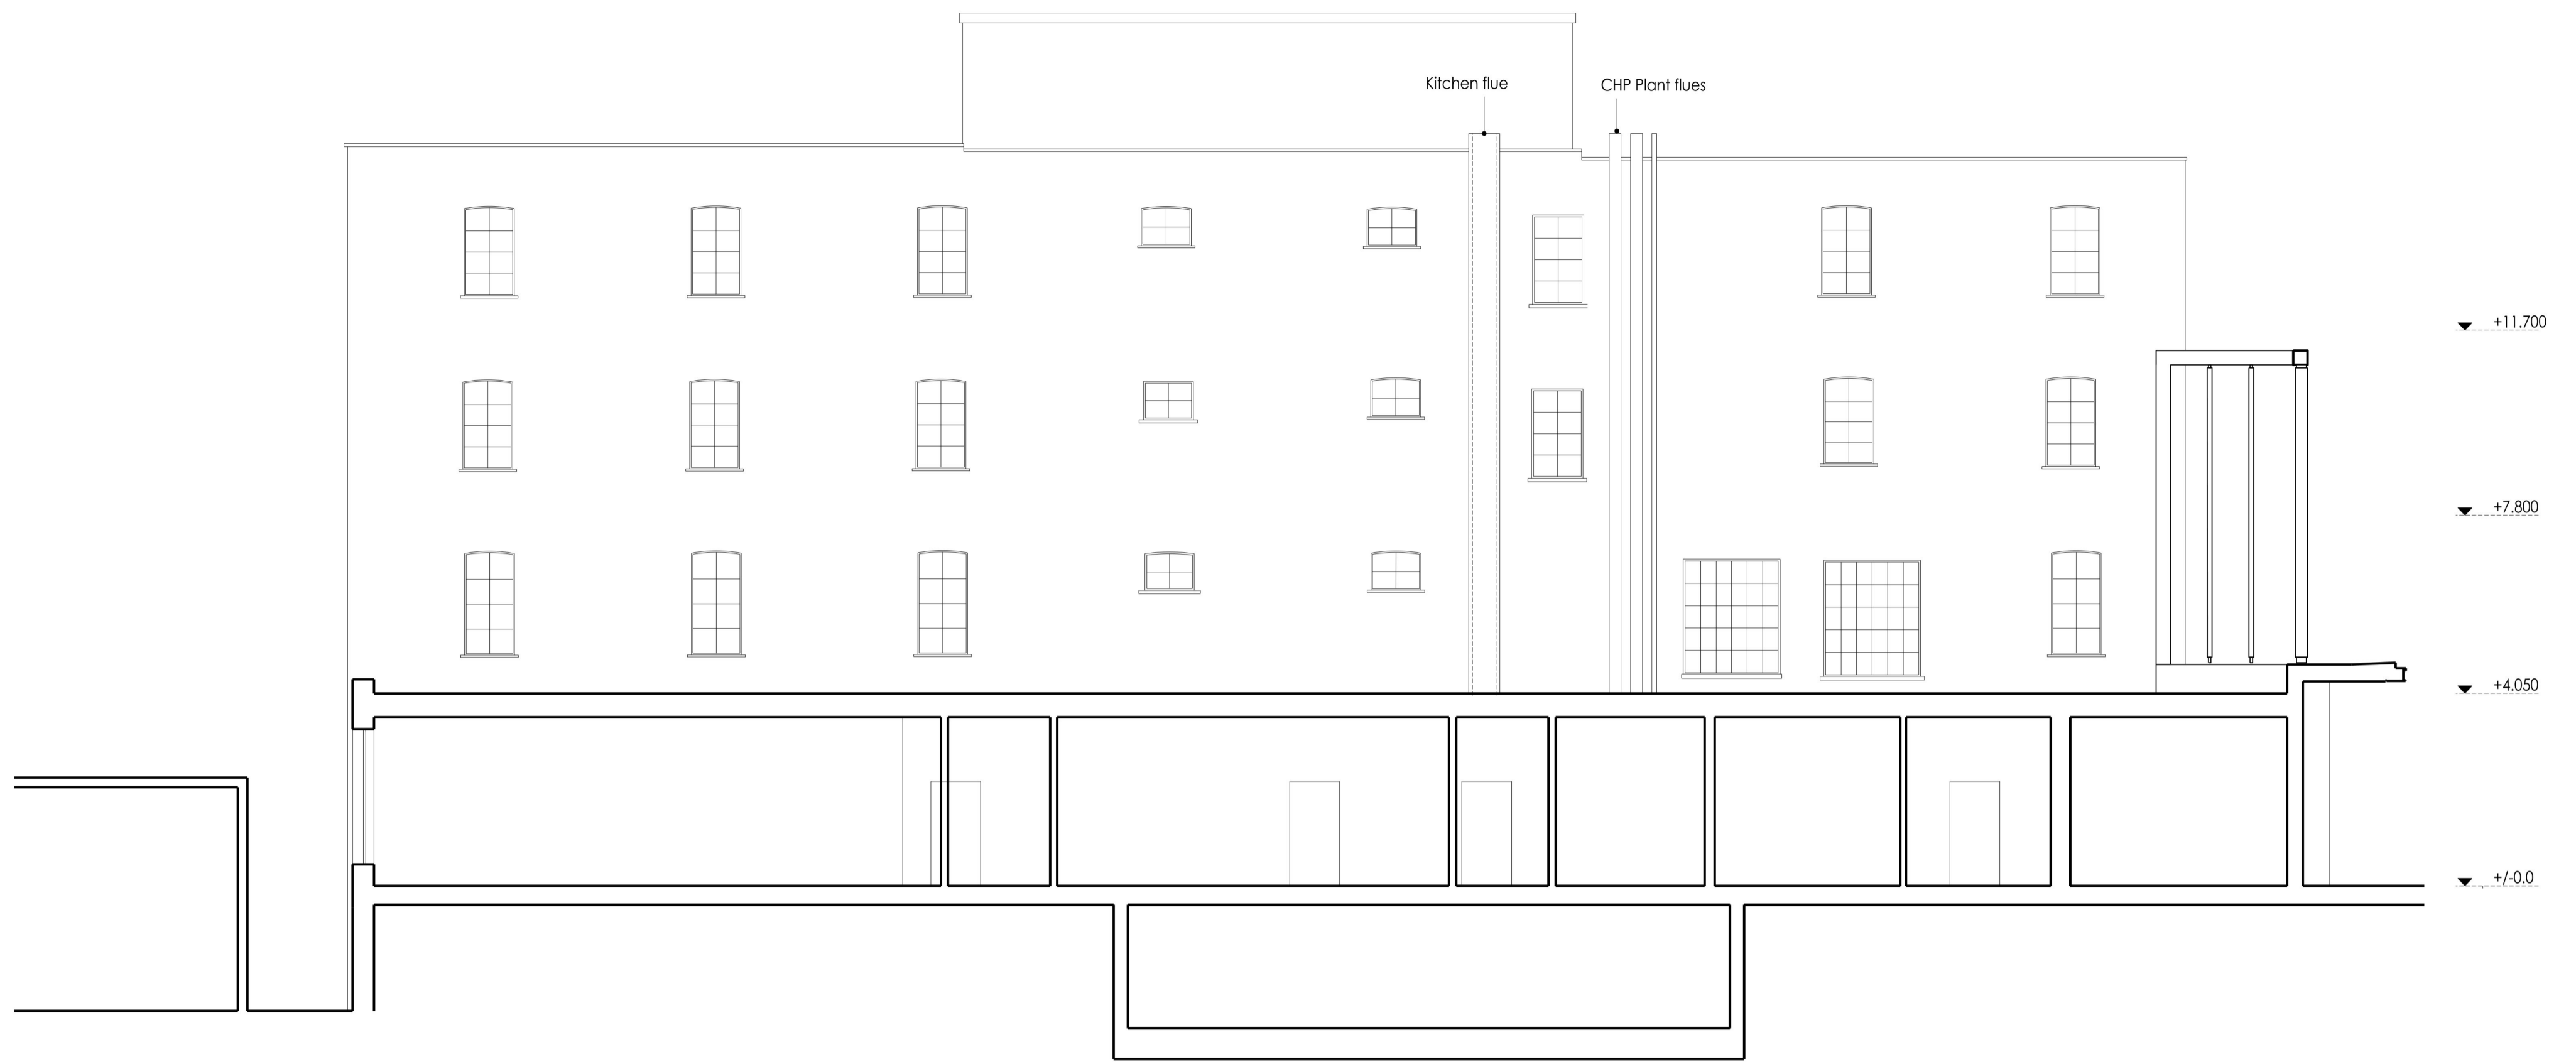


Murphy's Greenwood Community Resource Centre Greenwood Place

SECTION A-A

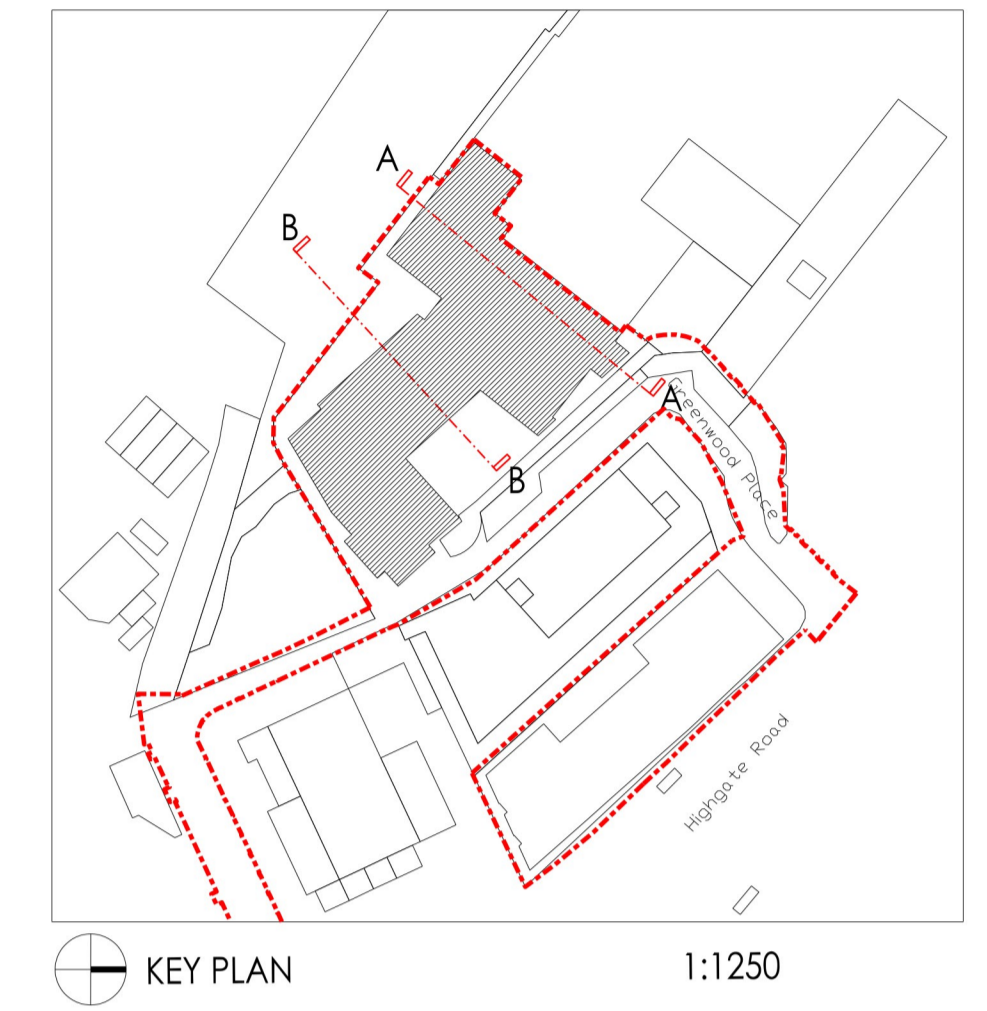


KEY PLAN 1:1250

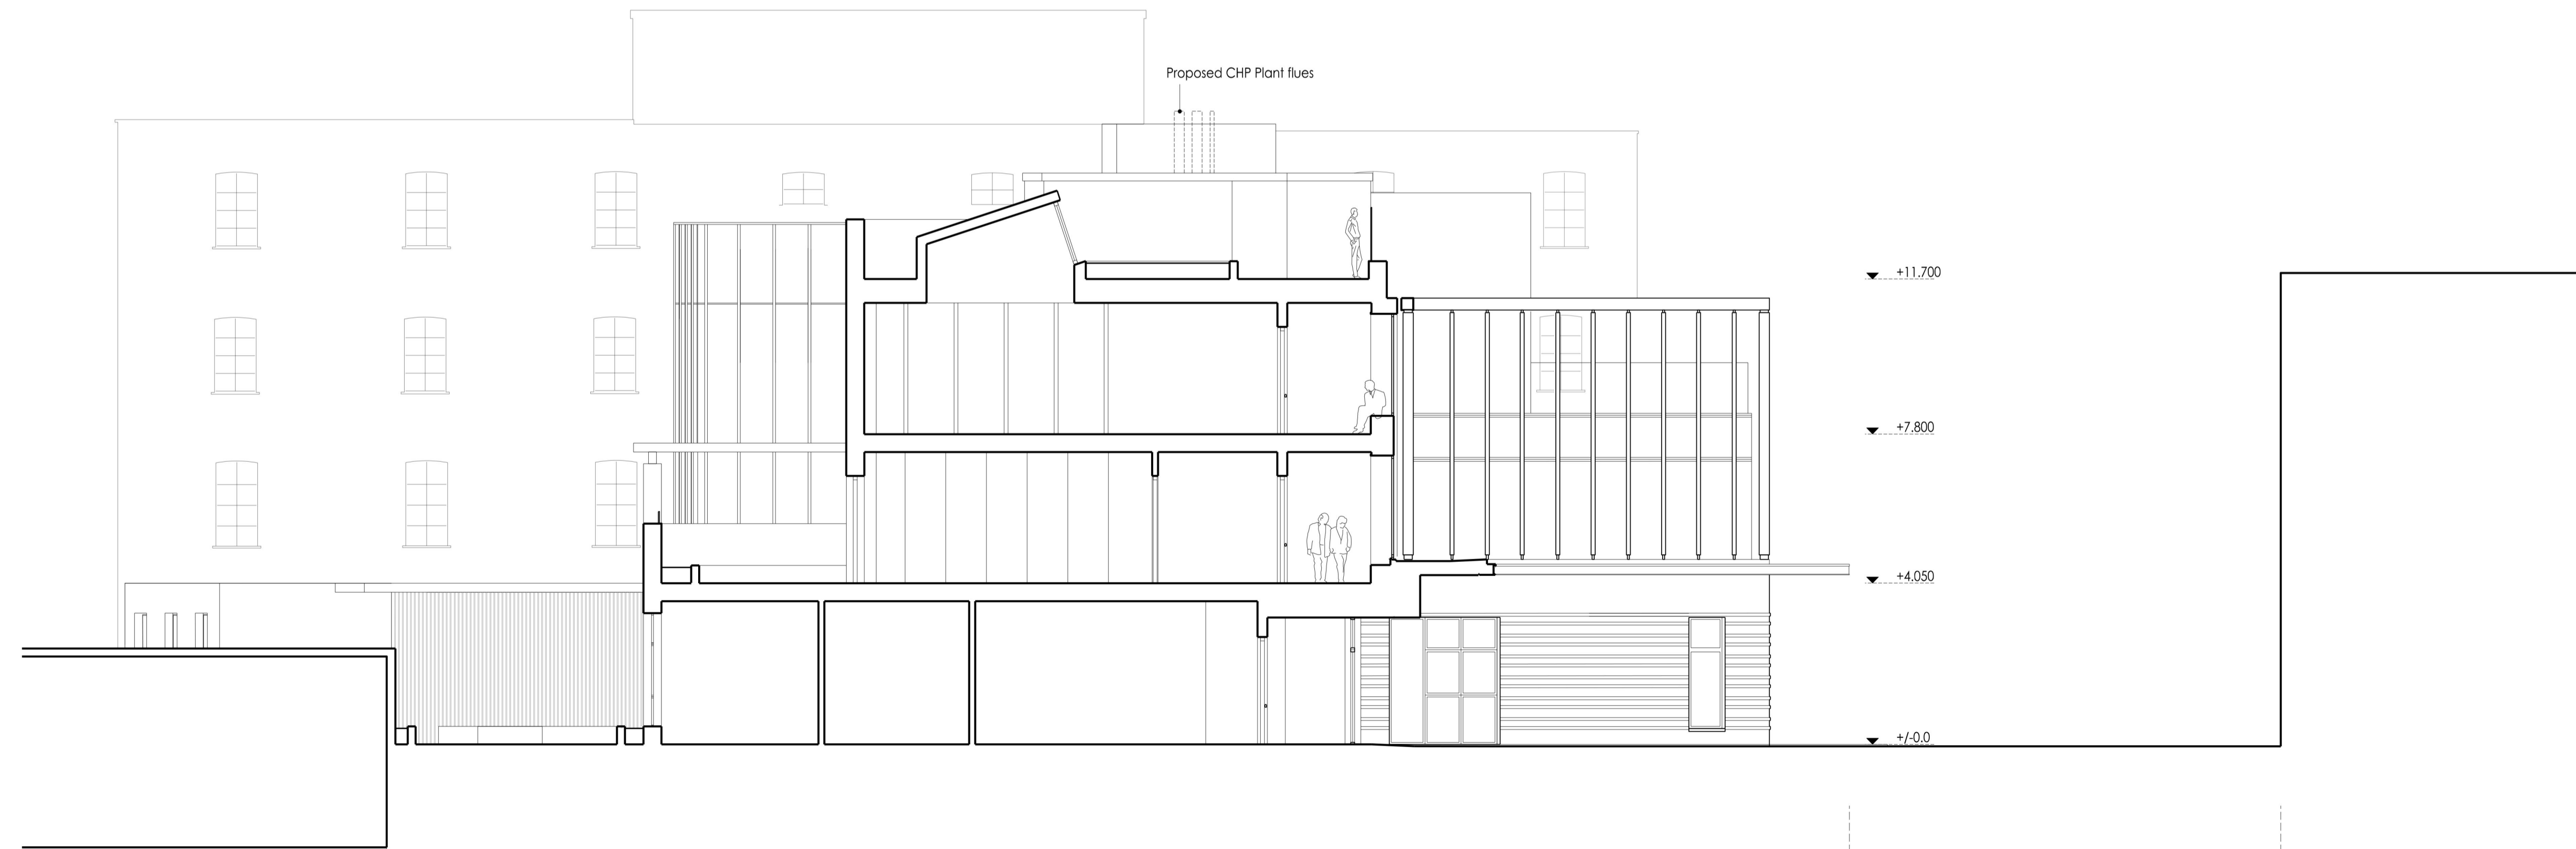

Murphy's Greenwood Community Resource Centre Greenwood Place A&A Storage

SECTION B-B

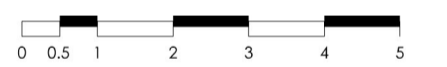

DATE	REV.	DESCRIPTION	BY	CHECKED
25.01.17	C	Amendments as indicated	JF	PH
07.12.16	B	Amendments as indicated	JF	RS
07.05.15	A	GENERAL AMENDMENTS	PH	PH

**PCKO**  
an HR company

5 - 8 HARDWICK STREET  
LONDON EC1R 4RG  
TEL: 020 - 7372 - 8918  
www.pcko.co.uk

ARCHITECTS INTERIOR DESIGNERS  
MASTER PLANNERS URBAN DESIGNERS

CLIENT	LB Camden		
PROJECT	Greenwood Place		
DRAWING TITLE	Proposed Sections		
STATUS	PLANNING		
SCALE: 1:100@A1 1:200@A3	DRAWN BY	TM	
DATE 2013.08	CHECKED BY	PH	
DRAWING NO. 1213_PL_265	REVISION	C	