


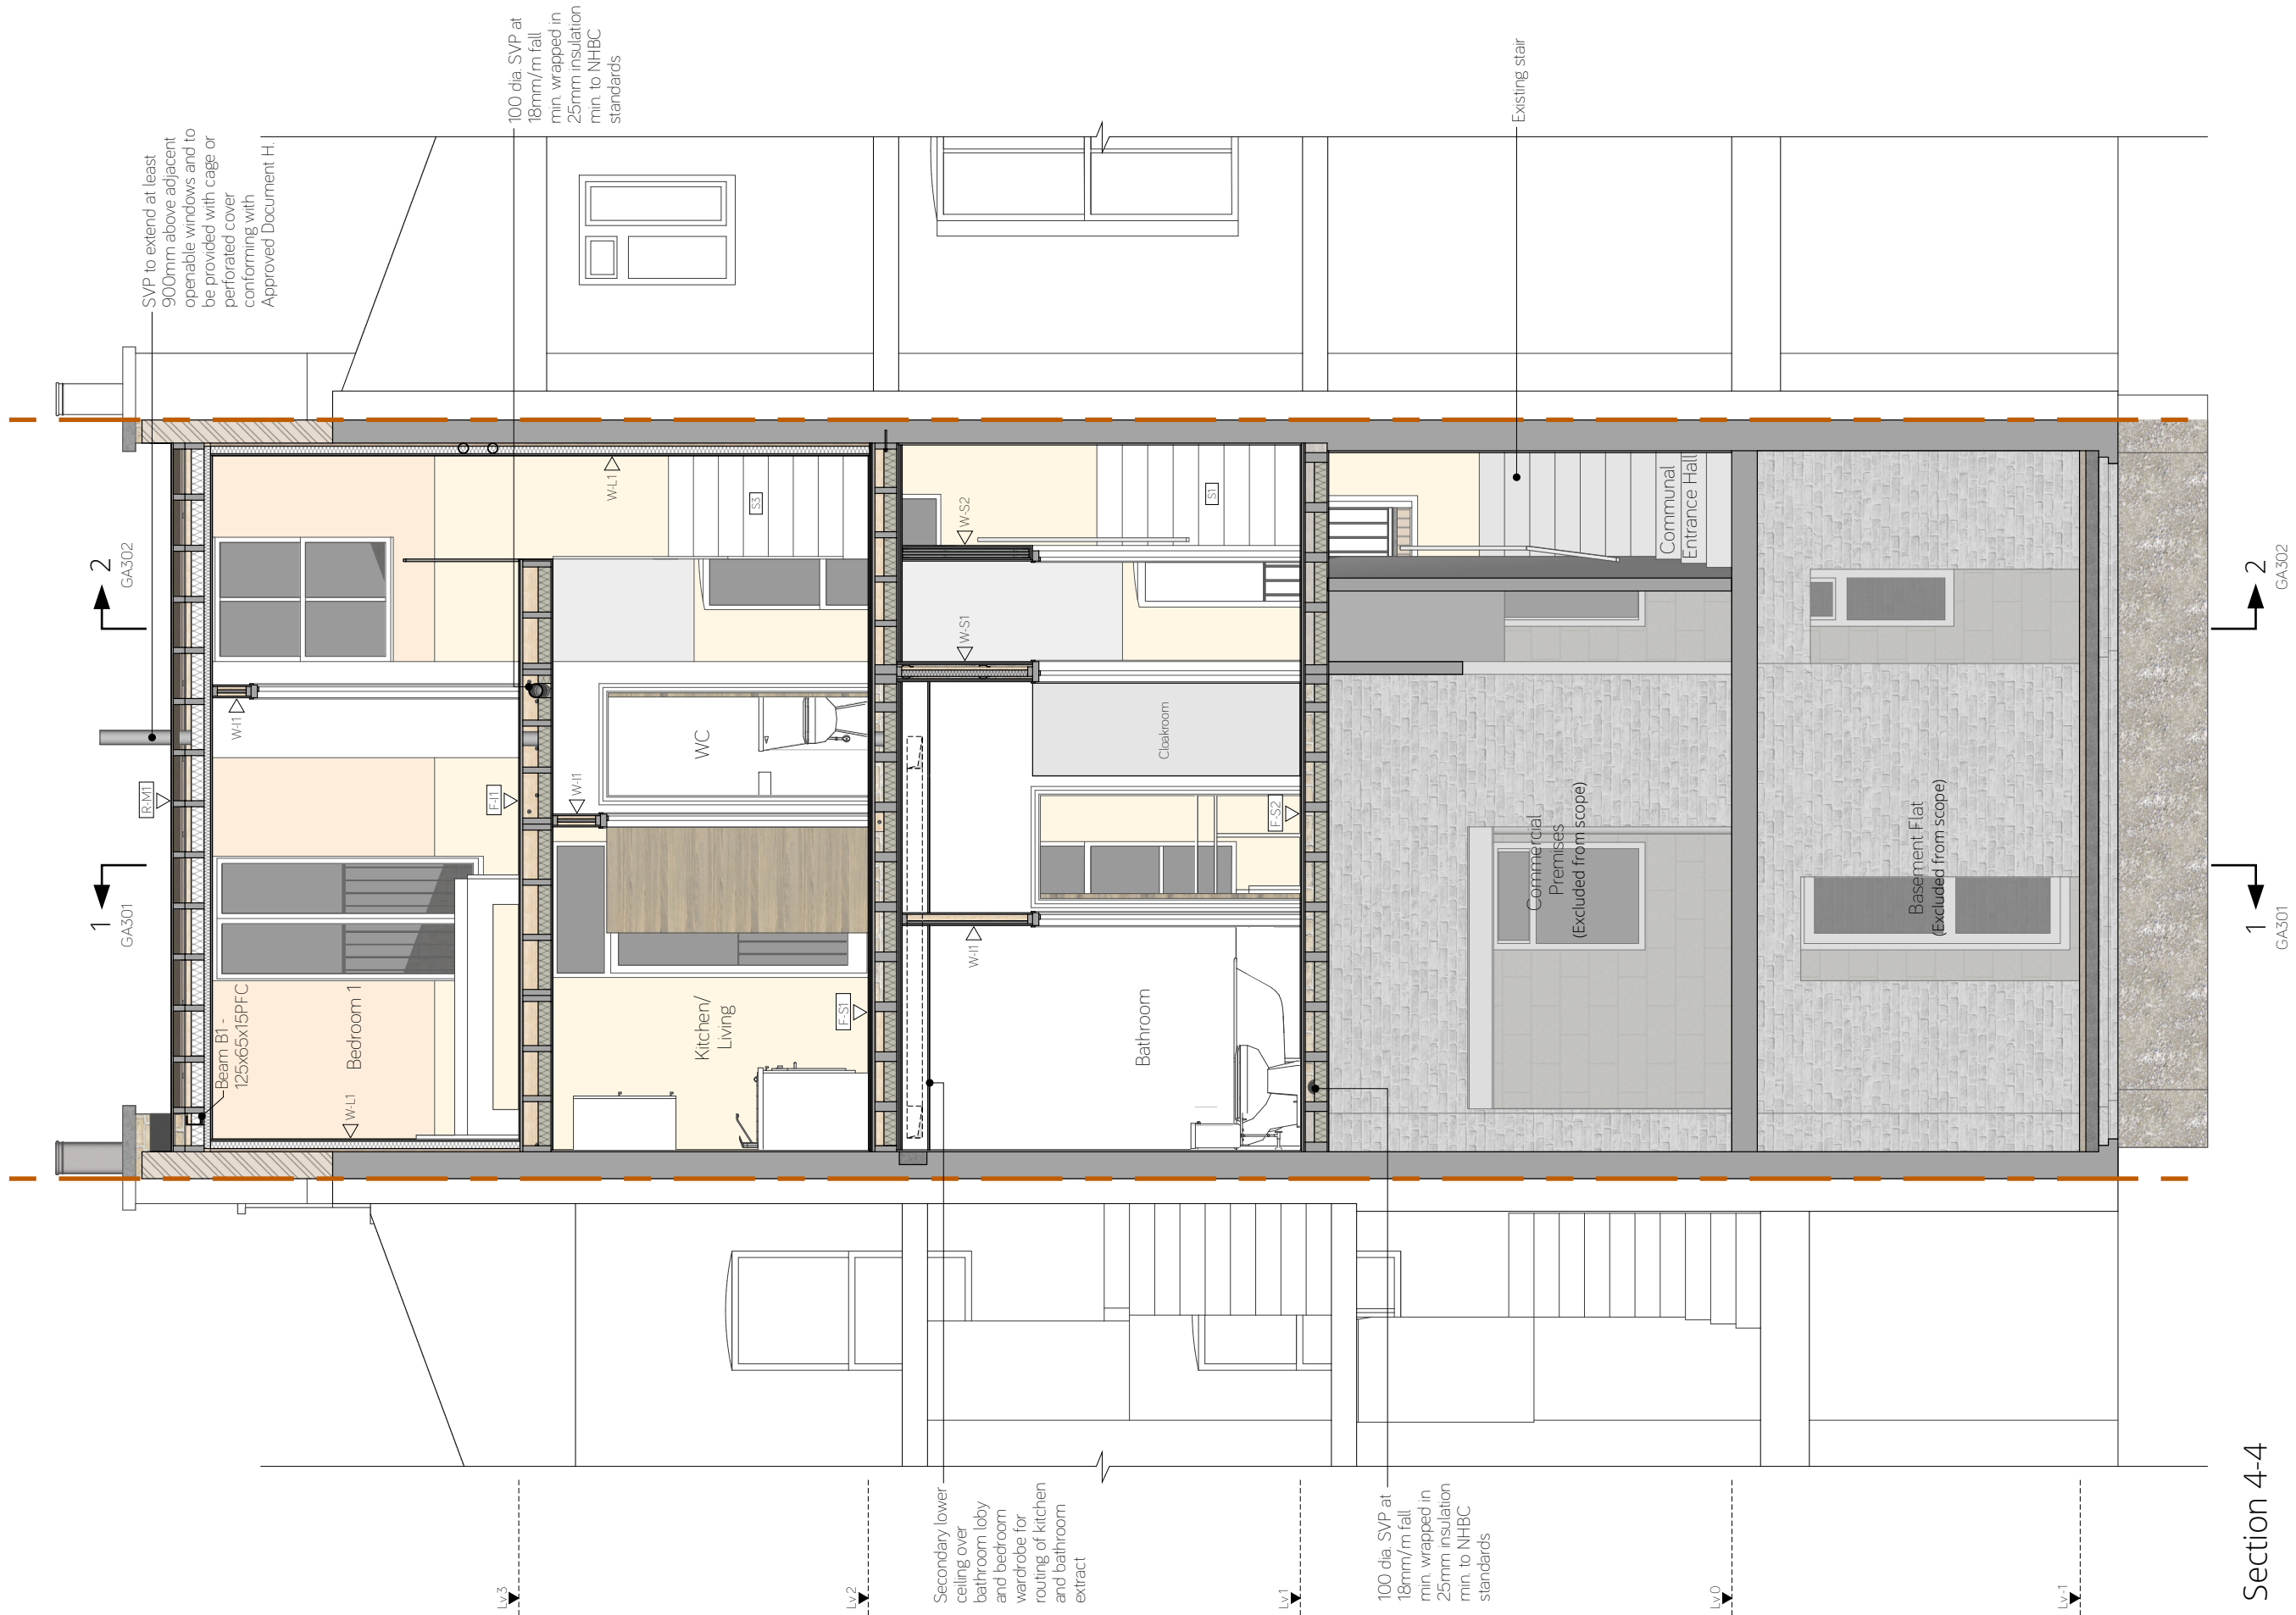

Section 4-4