



R-F1: Flat Roof type 1

U-Value: 0.18W/m K

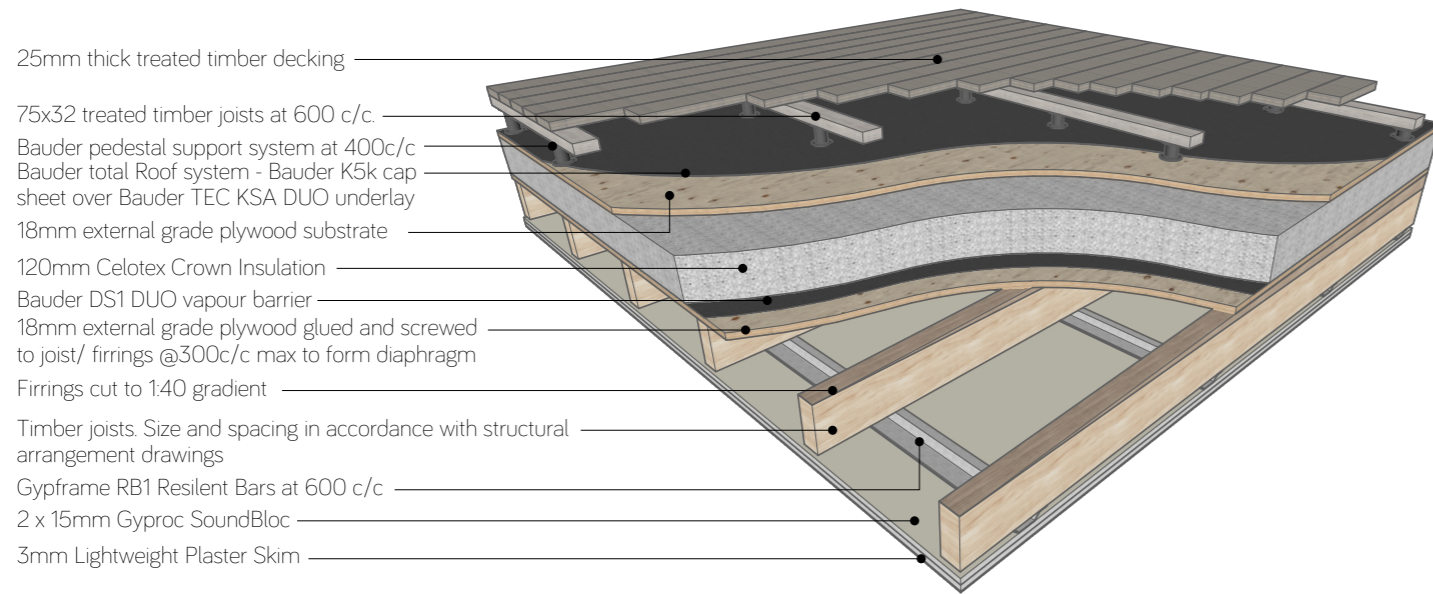

R-M1: Mansard Roof type 1

U-Value: 0.18W/m K

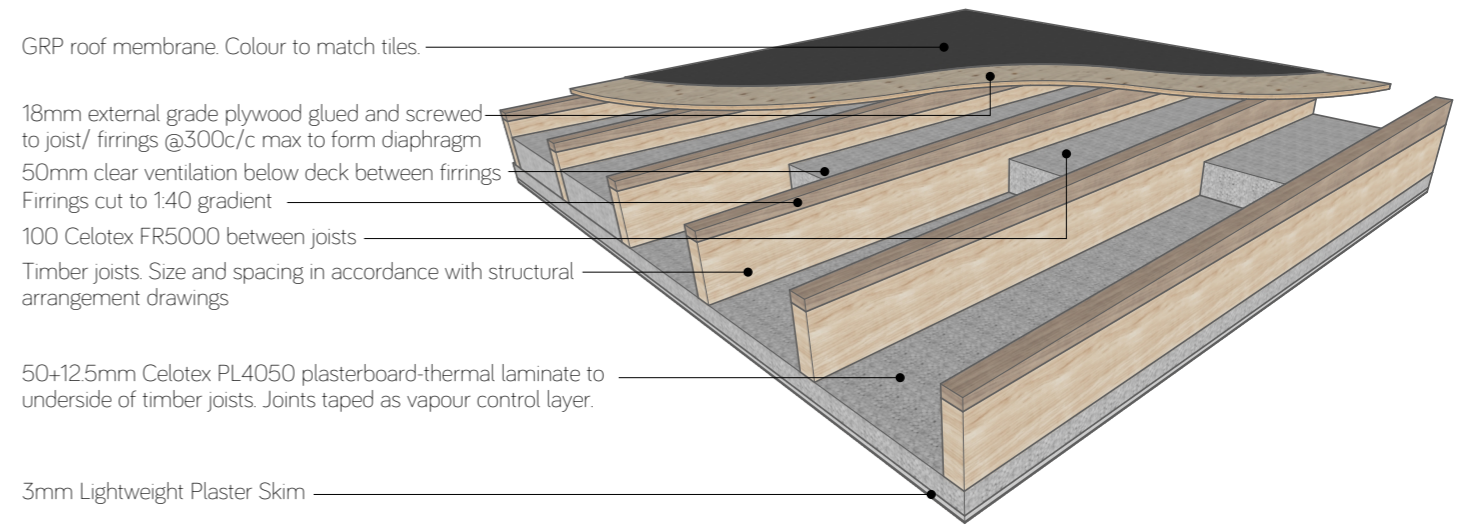

R-F2: Flat Roof type 2

U-Value: 0.18W/m K

