


Sign Locations

Note: Signs shown on plan are not to scale and are indicative of location only

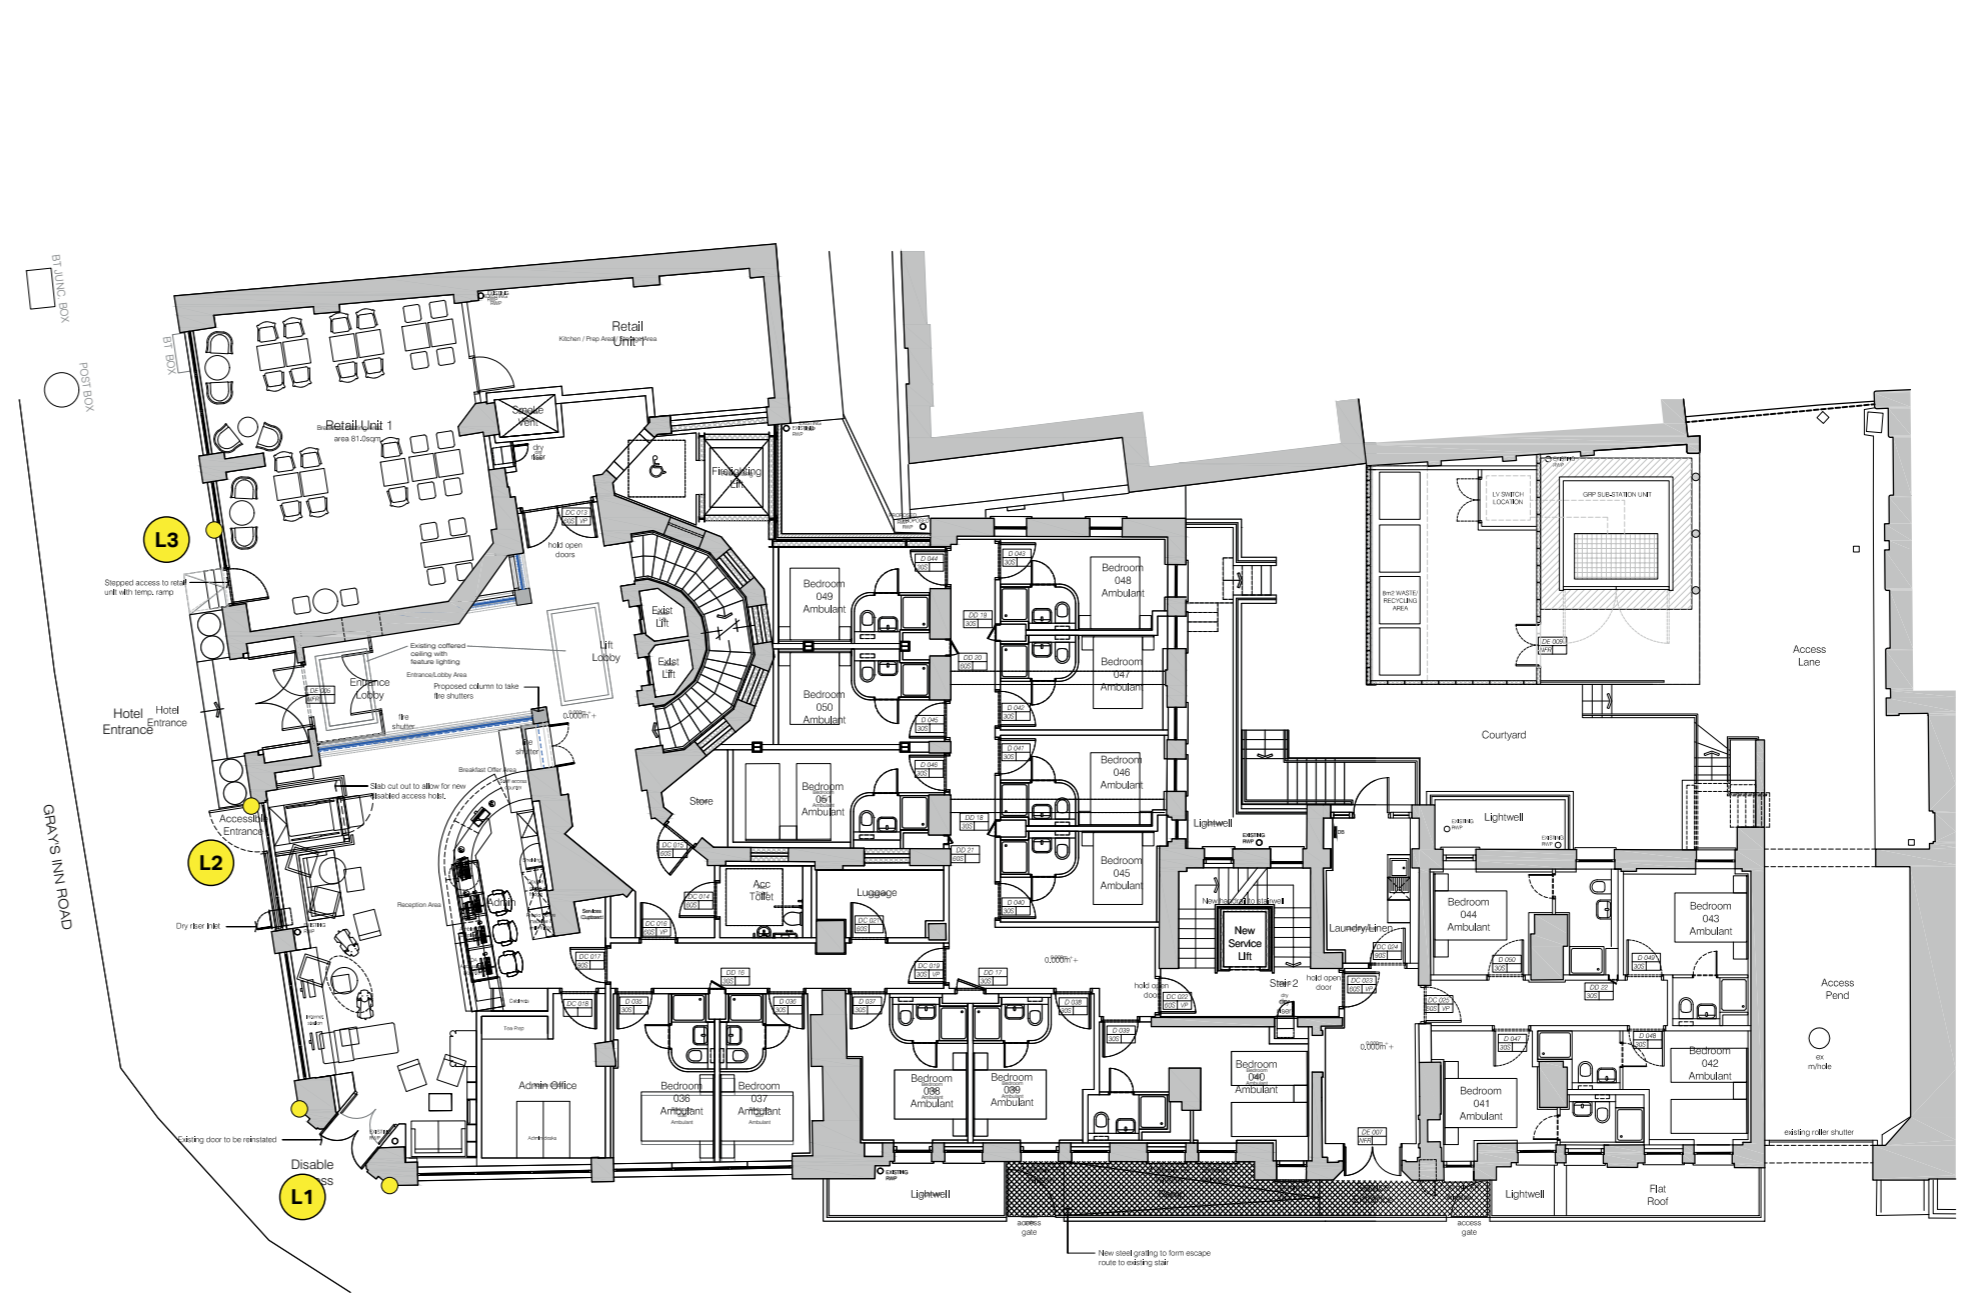

Key
Hotel

0m 2m 4m 6m 8m 10m
Scale 1:200 @ A3