


CLEARANCE DETAIL – GILBEYS YARD  
SCALE 1:50

2: GILBEYS YARD – FLAT ACCESS PATH.

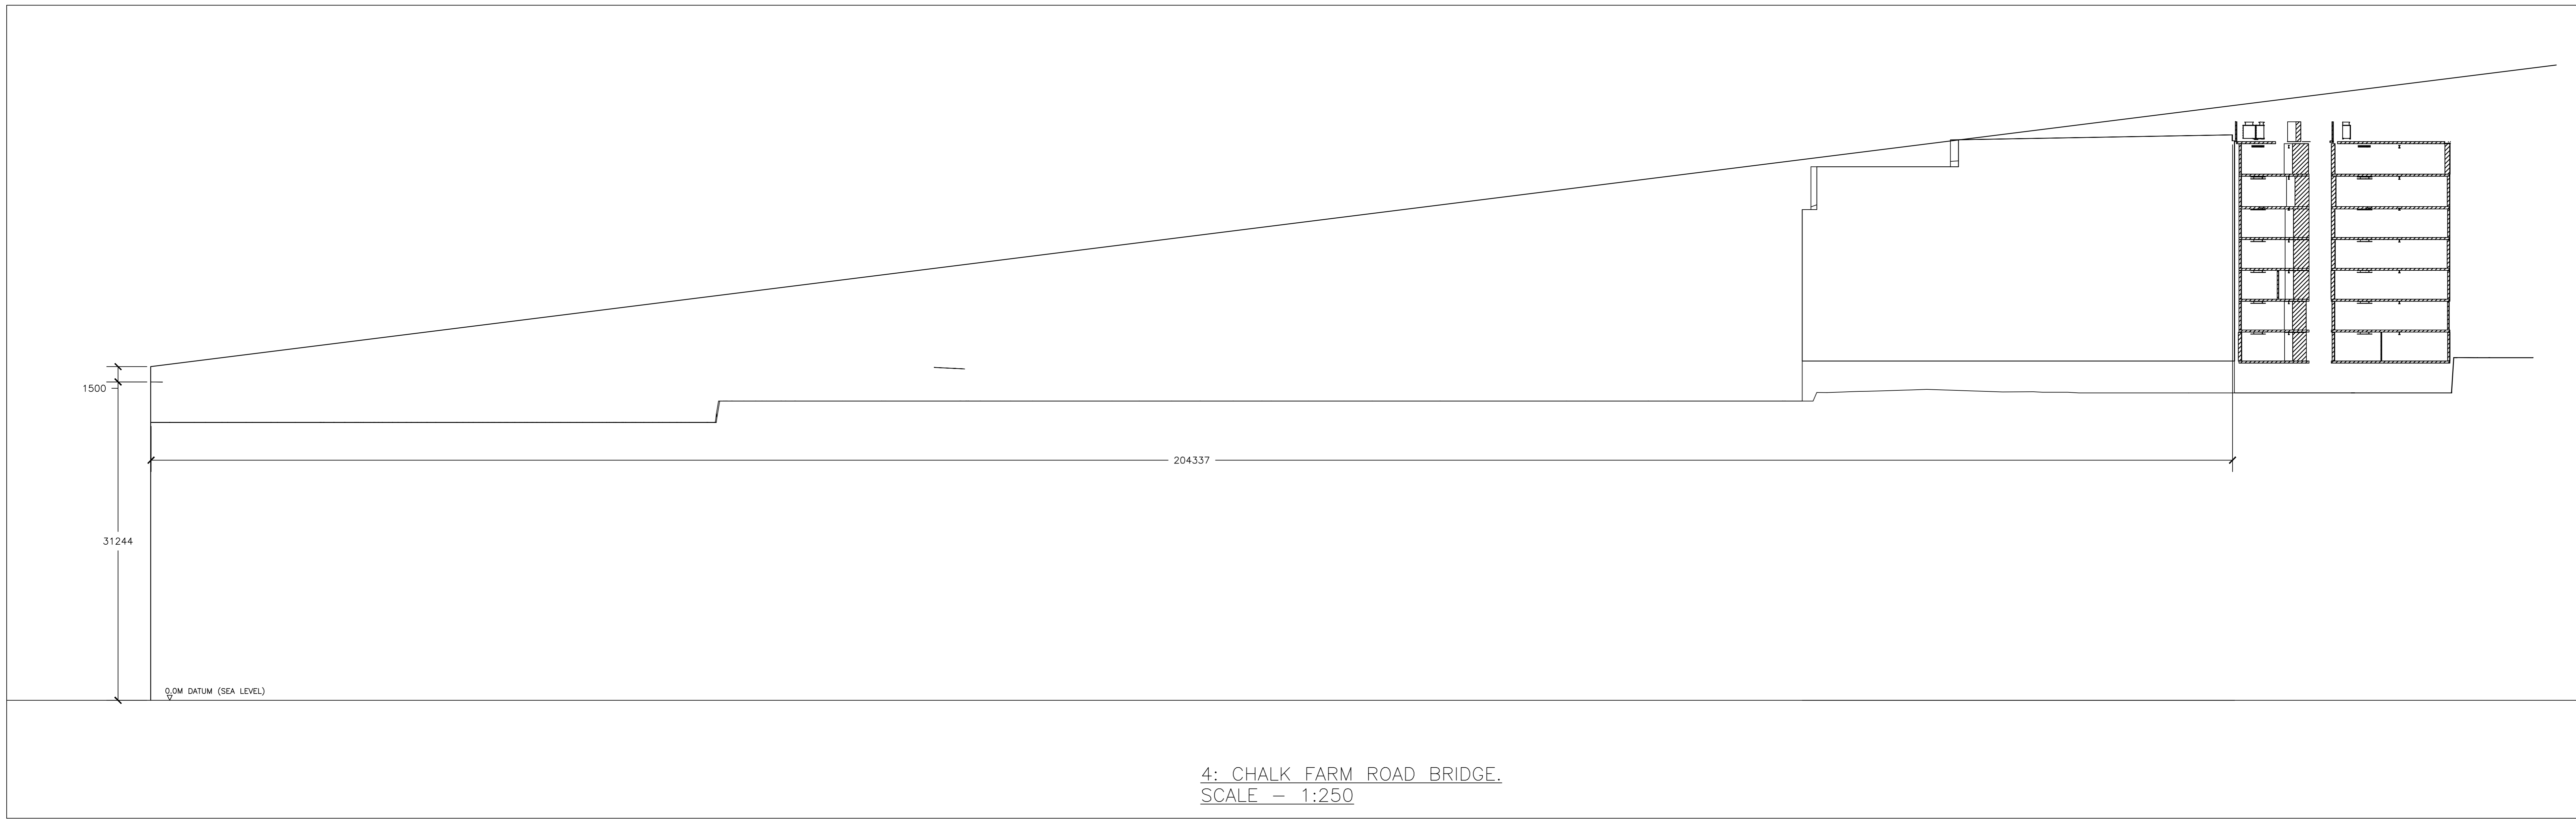

4: CHALK FARM ROAD BRIDGE.  
SCALE – 1:250

PS	COMMENTS INCORPORATED	30/01
PA	COMMENTS INCORPORATED	26/01
PD	ELECTRICAL WORK APPLIED	25/01
P2	COMMENTS INCORPORATED	24/01
P1	ISSUED FOR DISCUSSION	19/01
REV	DESCRIPTION	DATE

STATUS  
**PRELIMINARY**

Sale Service & Maintenance Ltd  
Group House, Albion Road  
Reigate, Surrey RH2 7JY  
Tel 01737 226711  
Fax 01737 224573  
www.salegroup.co.uk



CURT  
ISG

PROJECT  
ACADEMIC HOUSE  
CAT B REFURBISHMENT

TITLE  
TOW PATH SIGHT LINES  
(SHEET 2 of 2)

SCALE	SHEET	DATE	DRAWN	CHECKED
1:200	A0	01 17	SYN	
JOB	DRAWING	REV		
MJXXX	X-PL-201	P5		