


6: OVAL ROAD SIGHT LINE DETAIL  
SCALE 1:50

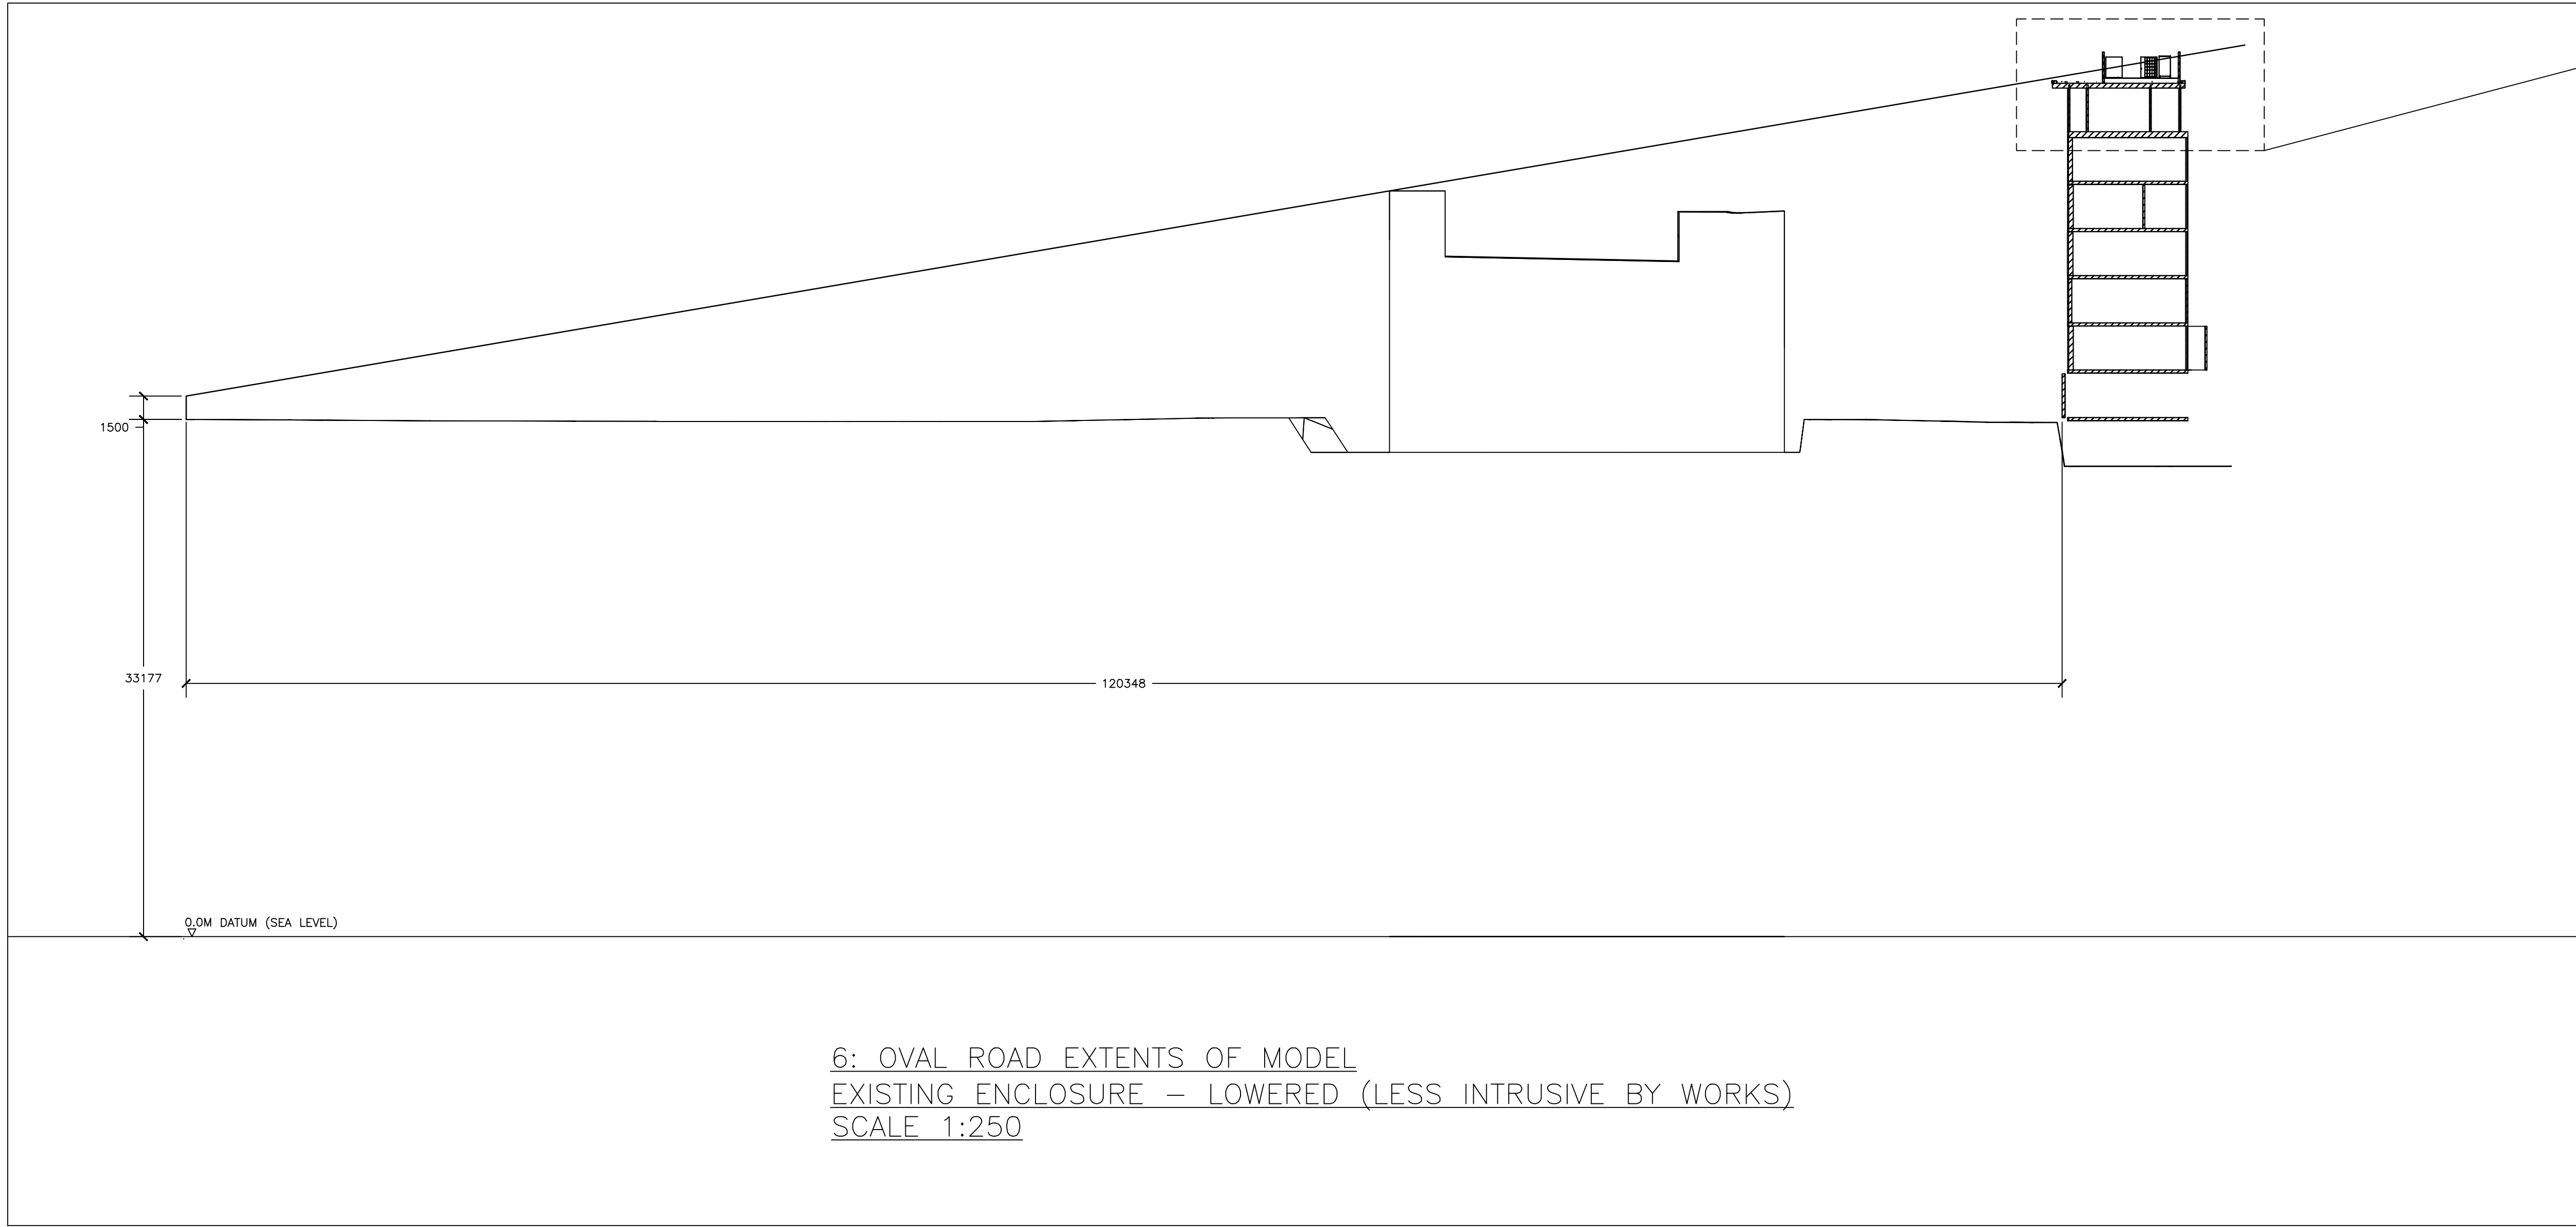

PS	COMMENTS INCORPORATED	30/01
P4	COMMENTS INCORPORATED	26/01
P3	DUCTWORK WORKS APPLIED	26/01
P2	COMMENTS INCORPORATED	26/01
P1	ISSUED FOR DISCUSSION	19/01
REV	DESCRIPTION	DATE

STATUS  
**PRELIMINARY**

Sale Service & Maintenance Ltd  
Group House, Albion Road  
Reigate, Surrey RH2 7JY  
Tel 01737 226711  
Fax 01737 224573  
www.salegroup.co.uk



CLIENT  
ISG

PROJECT  
ACADEMIC HOUSE  
CAT B REFURBISHMENT

TITLE  
ADJACENT AREA SIGHT LINES

SCALE	SIZE	DATE	ISSUED	DRAWN
1:200	A0	01 17	SYN	
JOB	DRAWING	REV		
MJXXX	X-PL-203	P5		