



# SITE ADDRESS

Haverstock Hill, London, NW3 2BP  
Junction with Adelaide Road - 100m Before  
Furniture Index: CAM00036AB  
Easting/Northing: 528109/184446


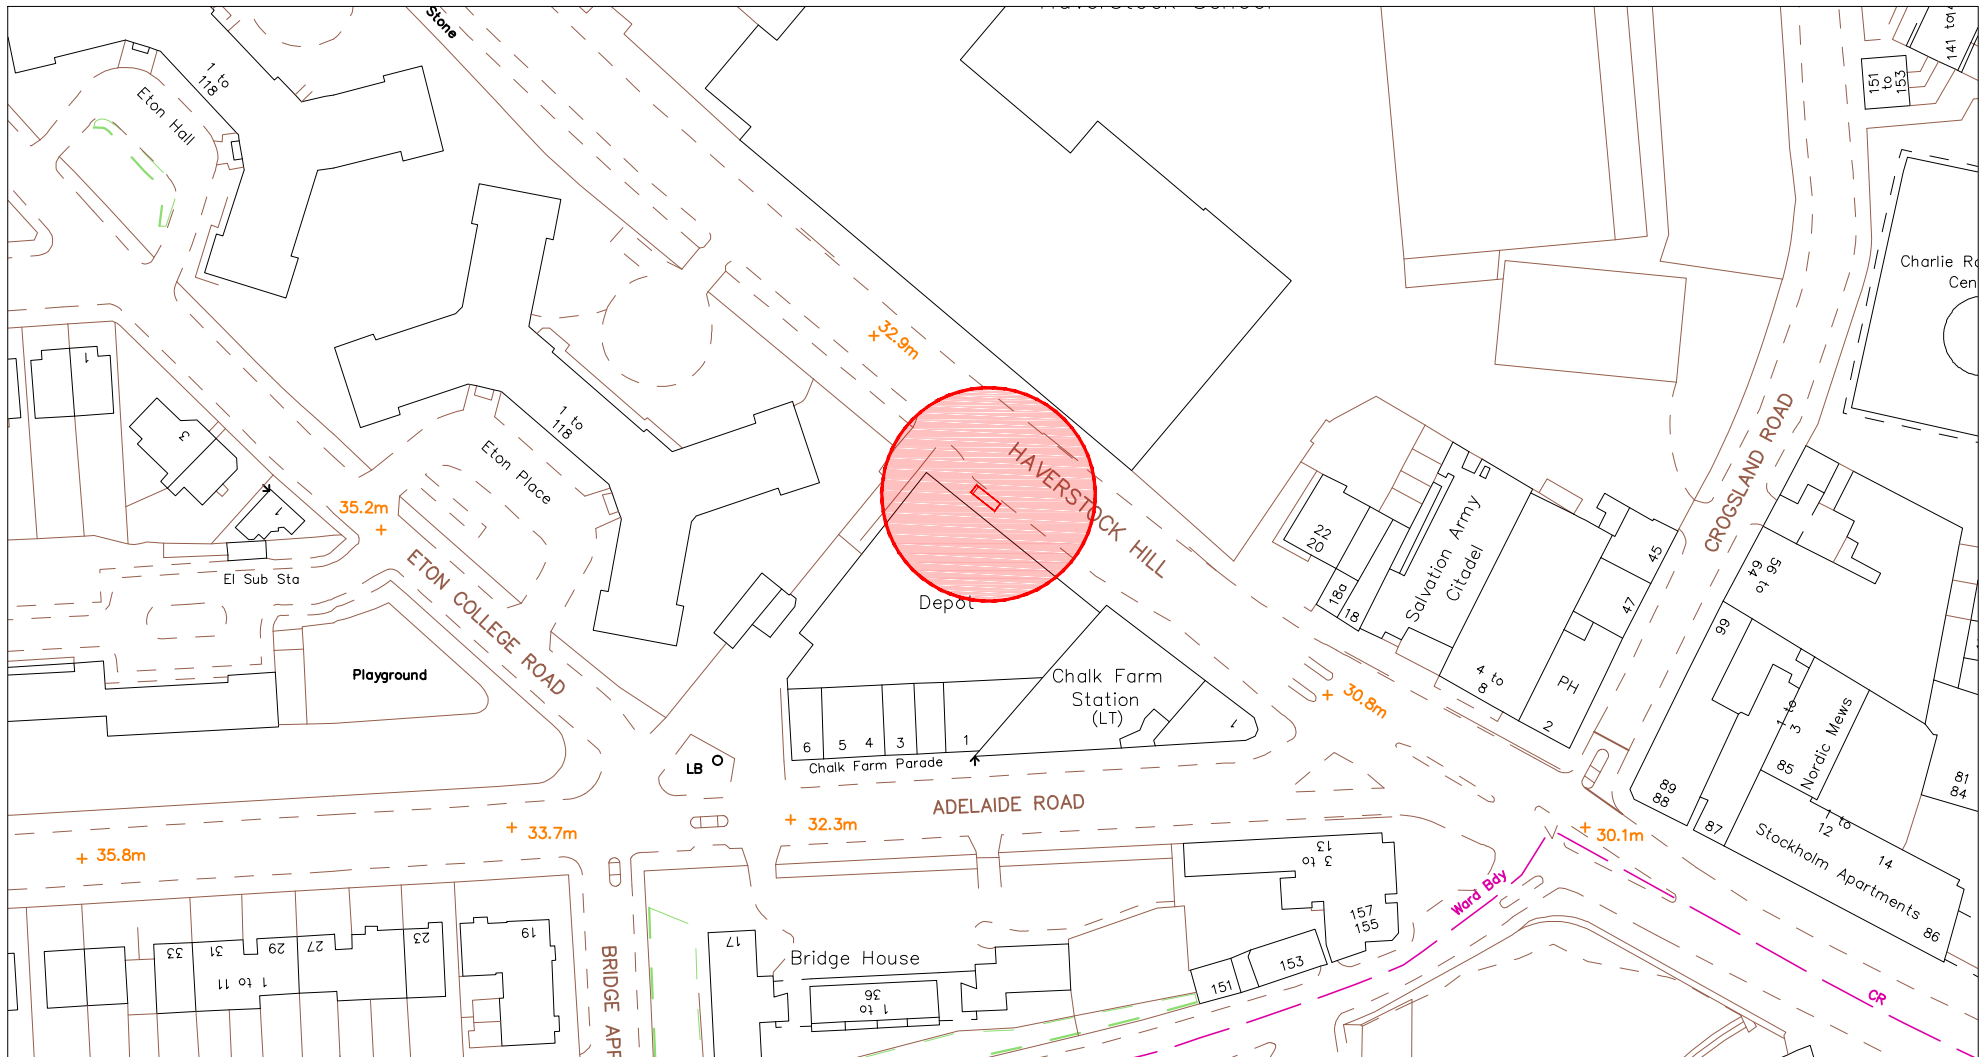


SCALE BAR [1:1250 @ A4]

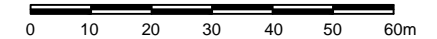

# SITE ADDRESS

Haverstock Hill, London, NW3 2BP  
Junction with Adelaide Road - 100m Before  
Furniture Index: CAM00036AB  
Easting/Northing: 528109/184446

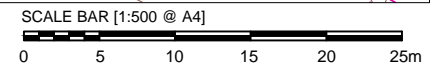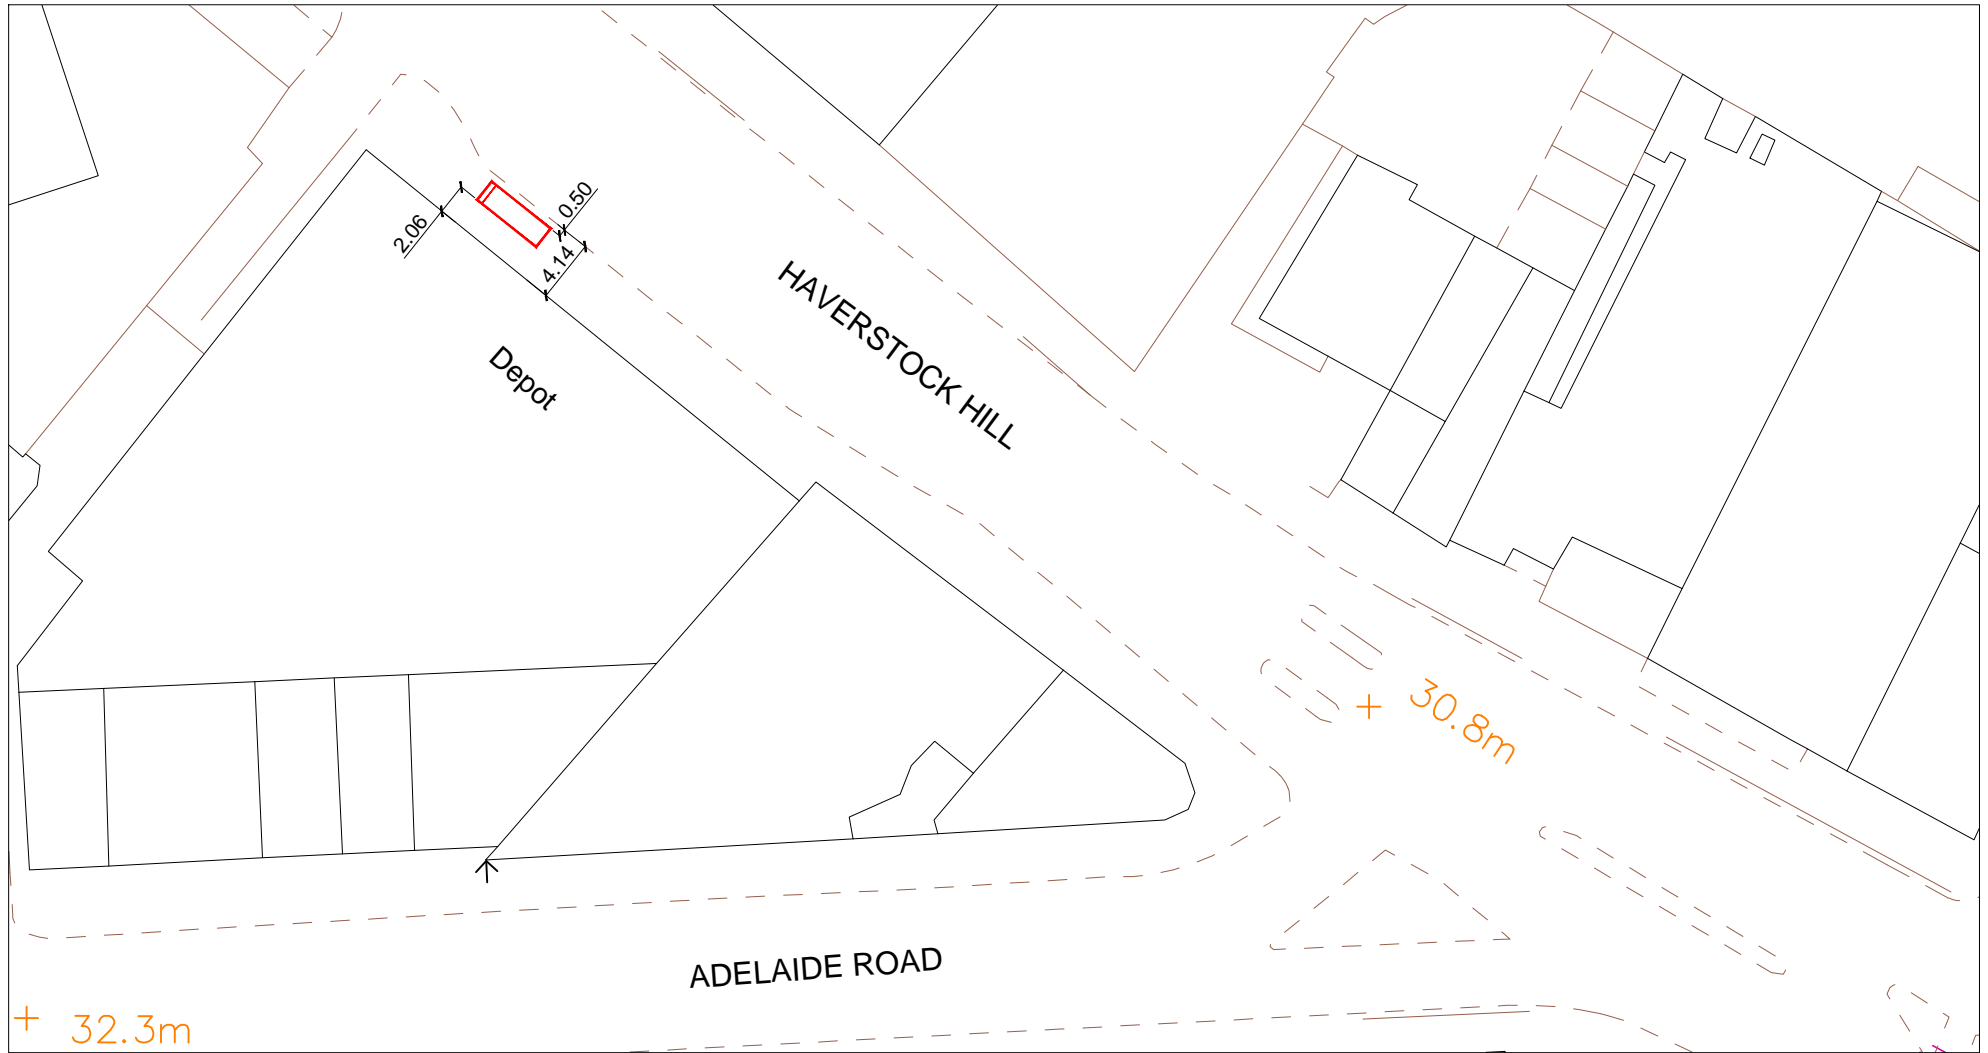

## SITE ADDRESS

Haverstock Hill, London, NW3 2BP  
Junction with Adelaide Road - 100m Before  
Furniture Index: CAM00036AB  
Easting/Northing: 528109/184446




## PROPOSED ADVERTISING DISPLAY

The proposed advertising panel will comprise a double sided freestanding digital display unit at one end of the bus shelter. This will be viewed as an integral part of the existing shelter design.



# SITE ADDRESS

Haverstock Hill, London, NW3 2BP  
Junction with Adelaide Road - 100m Before  
Furniture Index: CAM00036AB  
Easting/Northing: 528109/184446

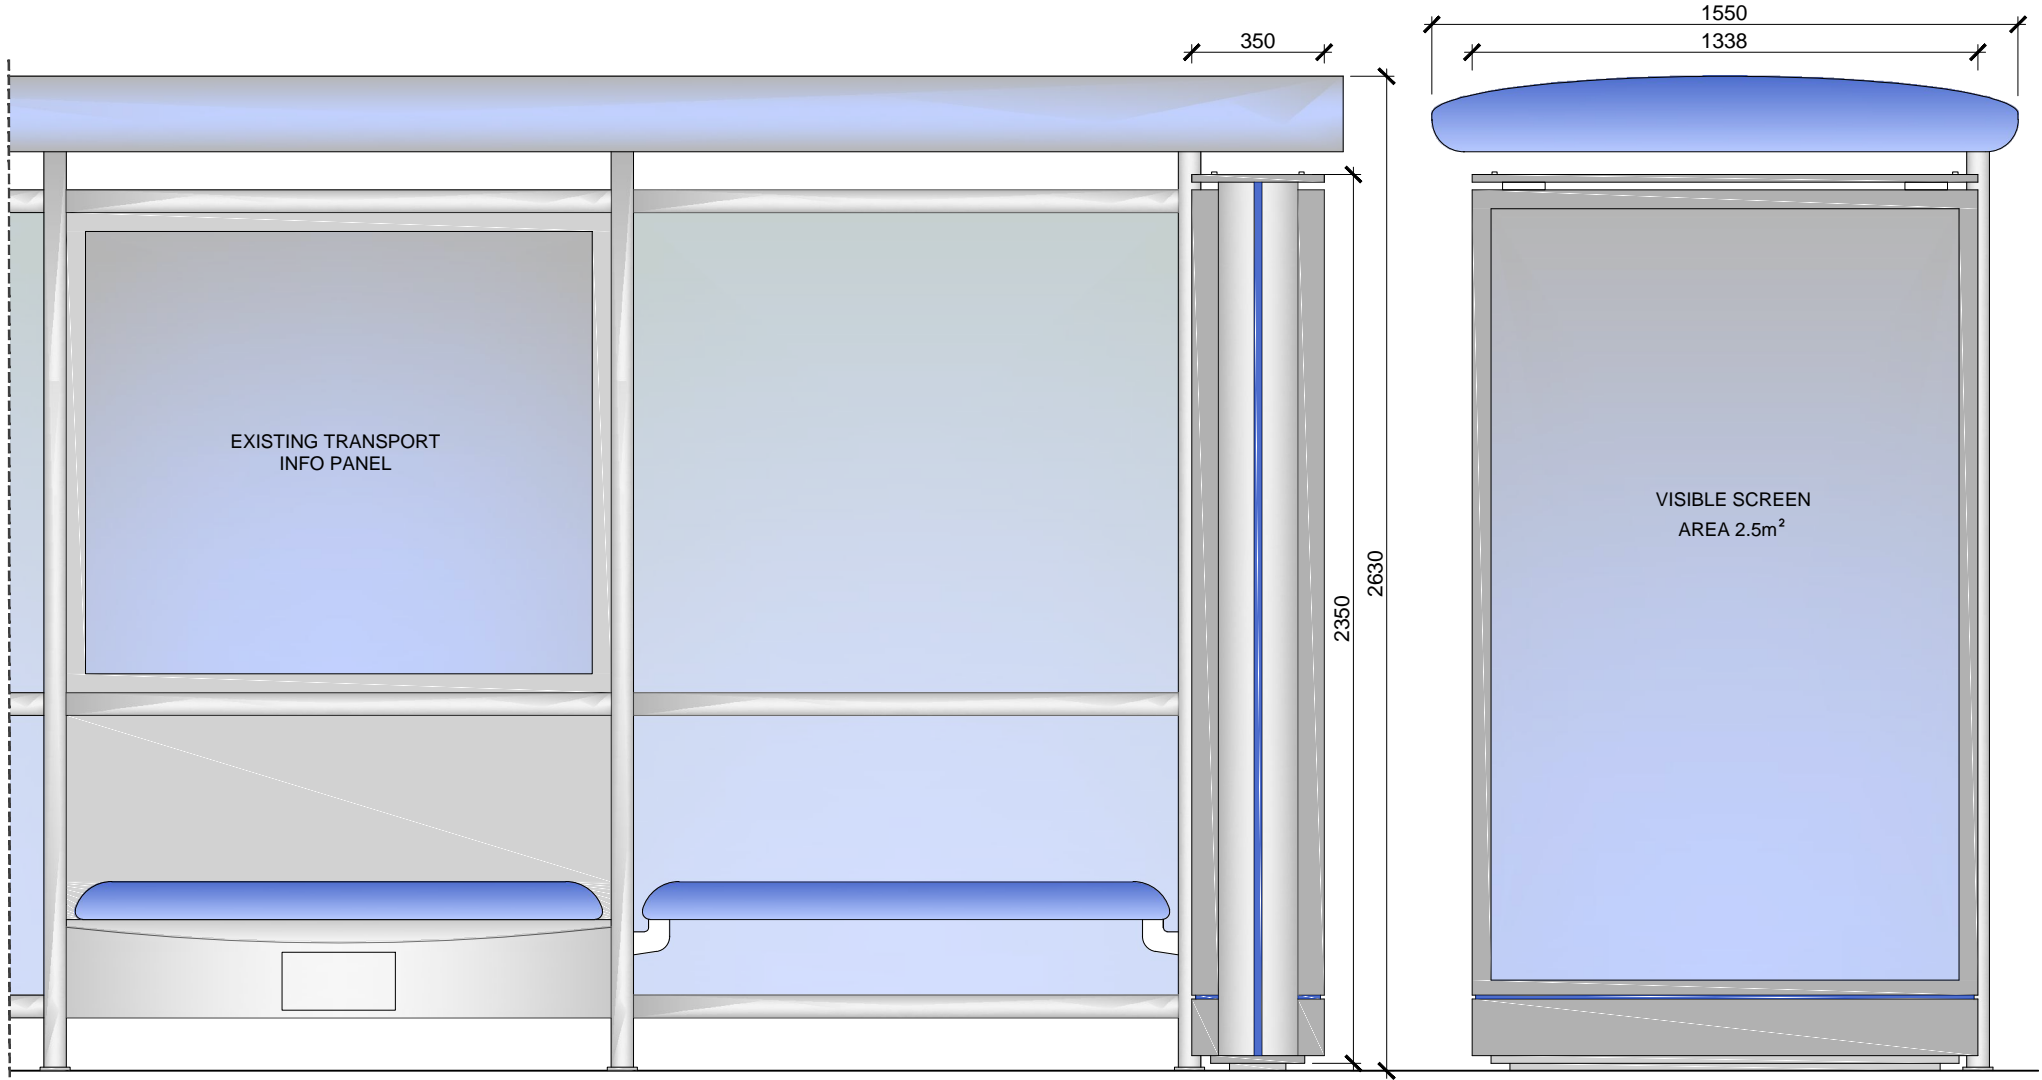

SCALE BAR [1:20 @ A4]

