
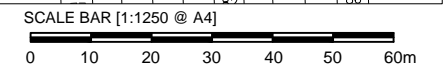




SITE ADDRESS

Albany Street, London, NW1 4EL
 Junction With Chester Close - 15m Before
 Furniture Index: CAM00107AB
 Easting/Northing: 528812/182766

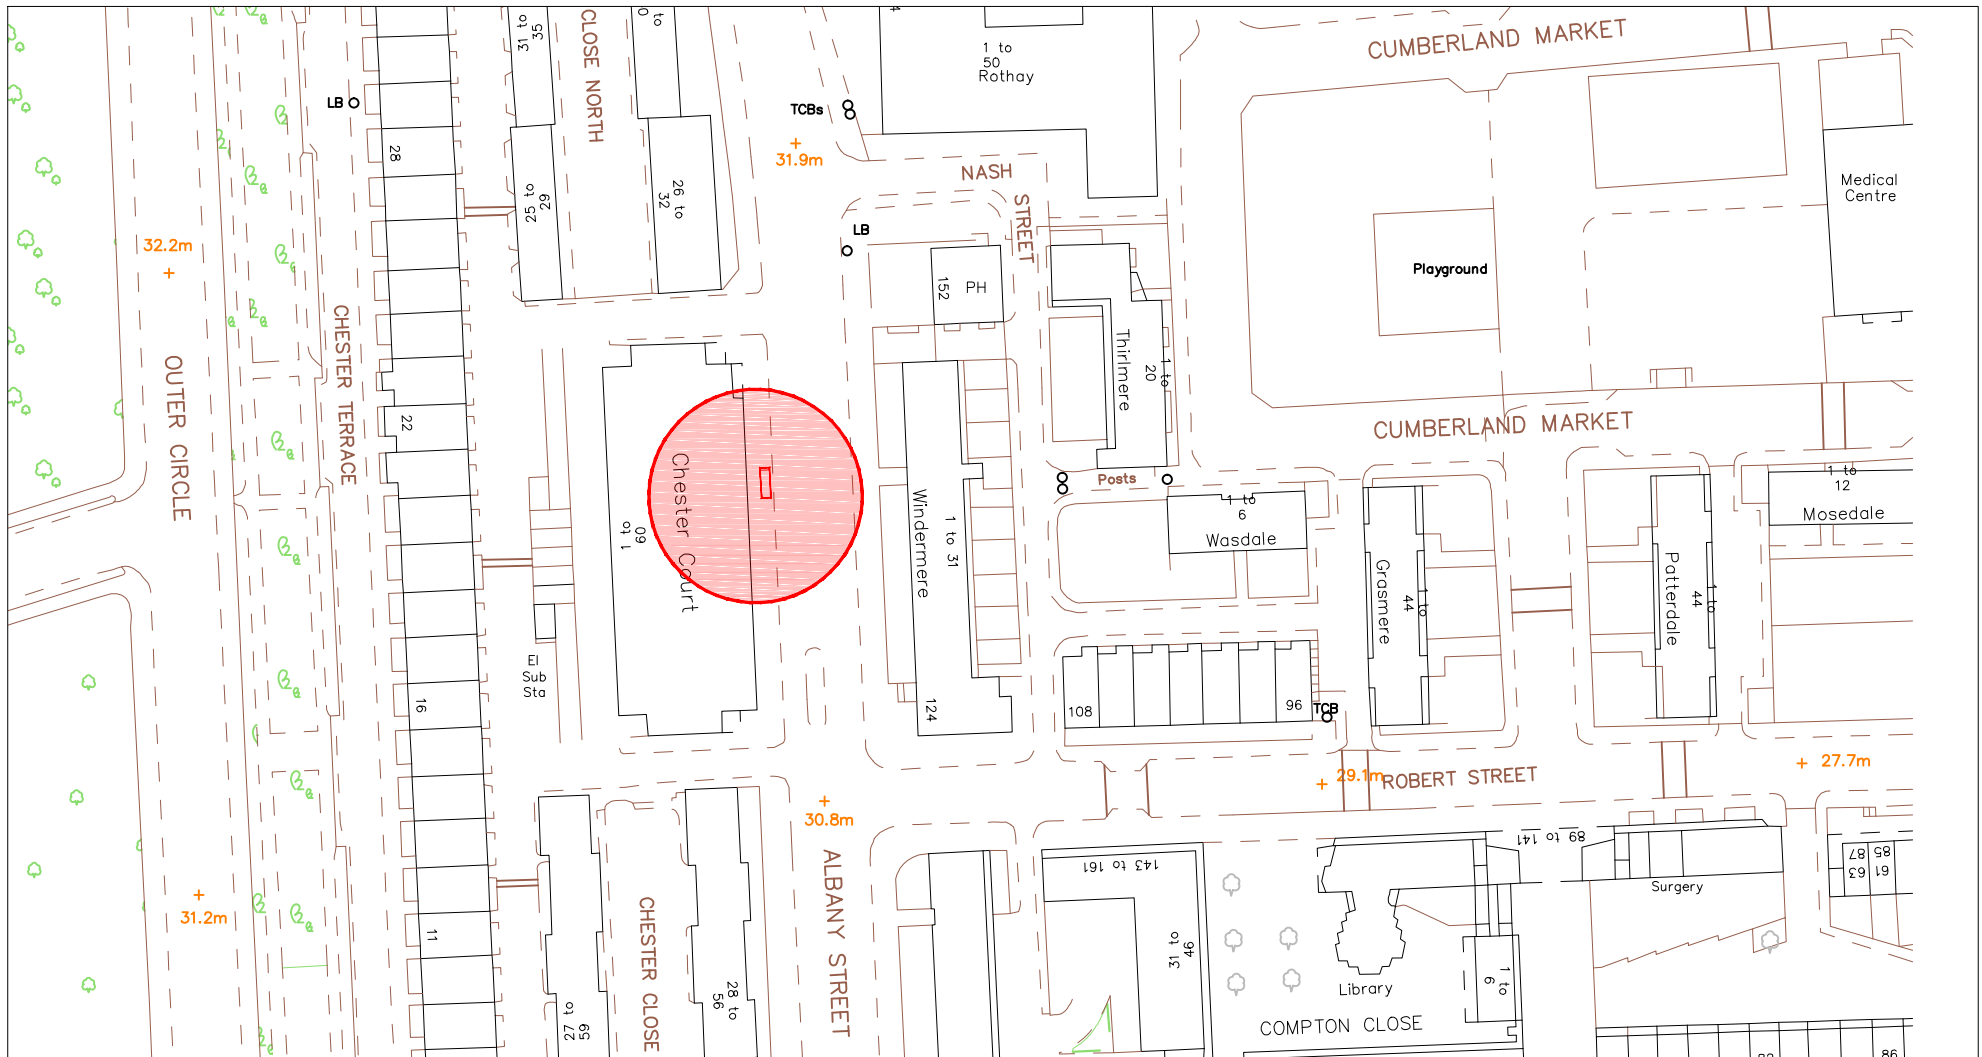

SITE ADDRESS

Albany Street, London, NW1 4EL
Junction With Chester Close North - 15m Before
Furniture Index: CAM00107AB
Easting/Northing: 528812/182766

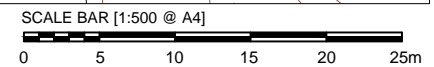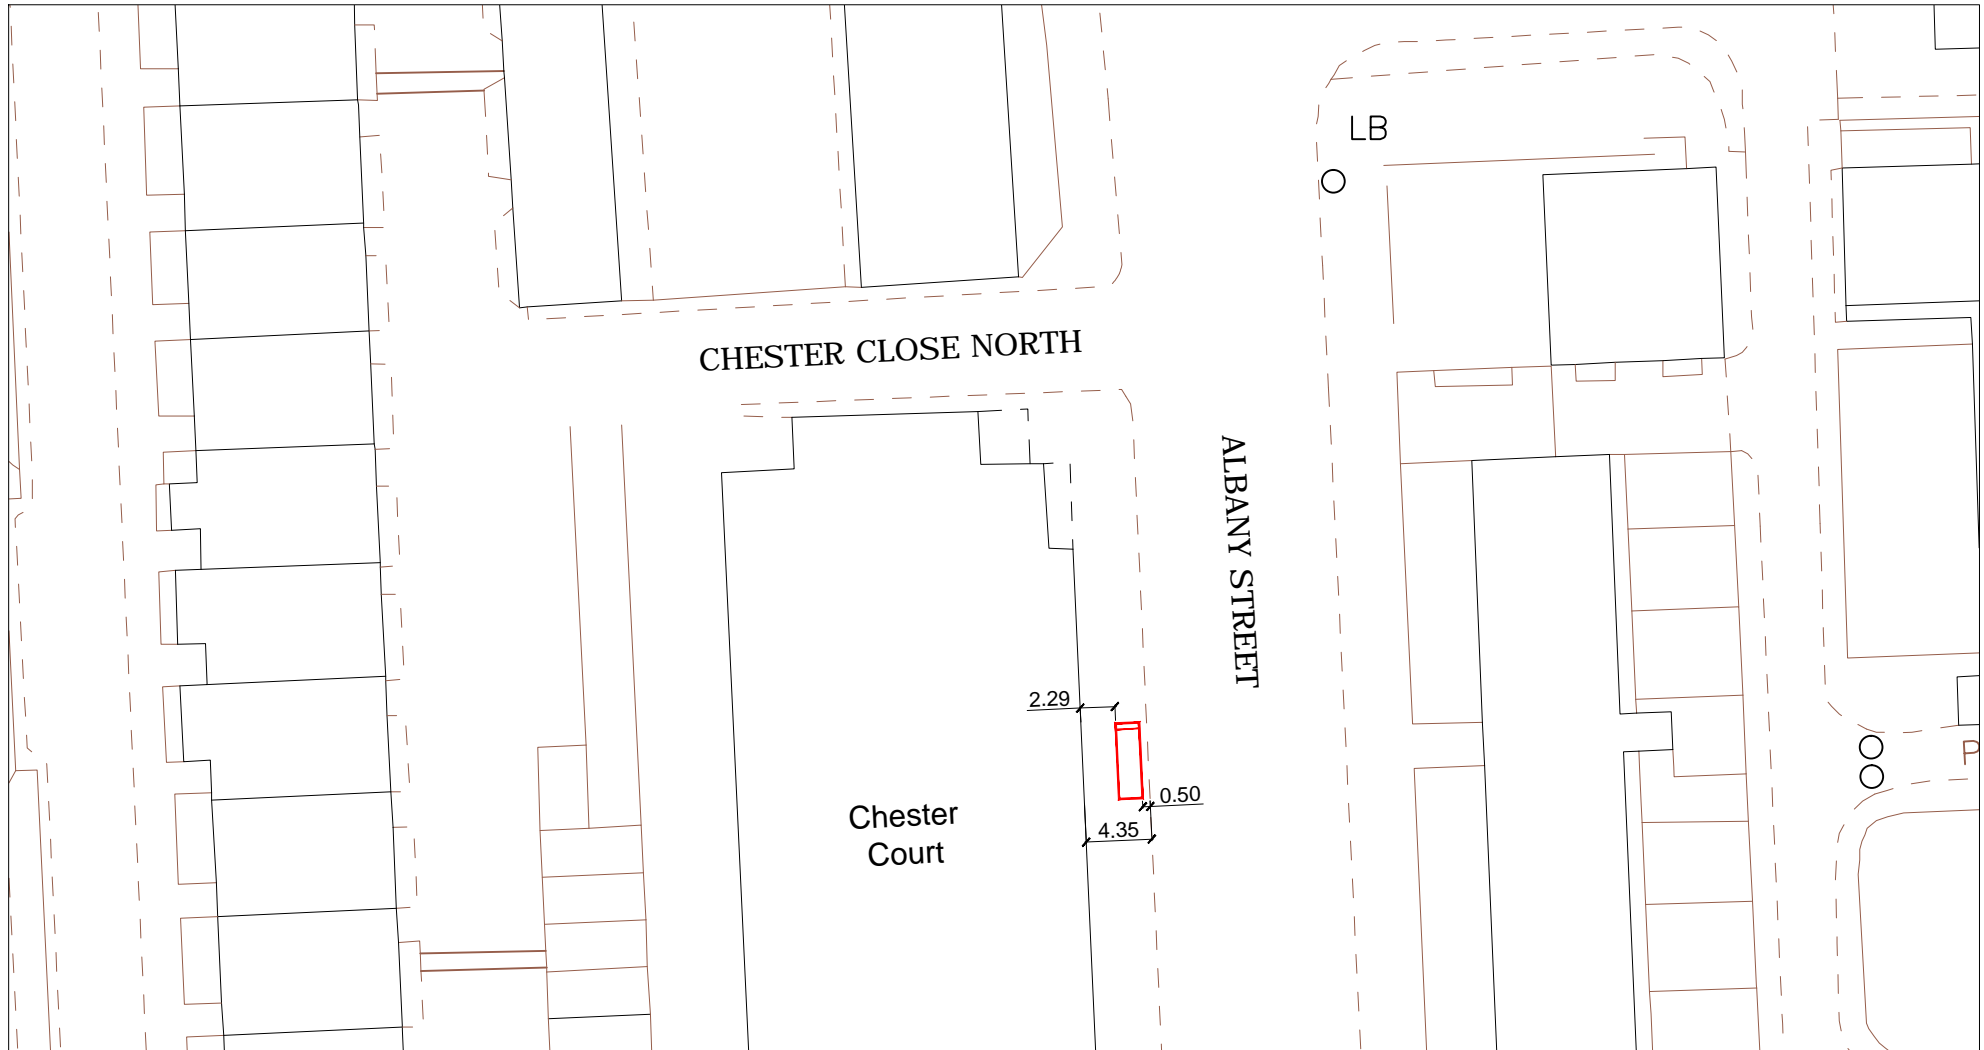

SITE ADDRESS

Albany Street, London, NW1 4EL
Junction With Chester Close - 15m Before
Furniture Index: CAM00107AB
Easting/Northing: 528812/182766




PROPOSED ADVERTISING DISPLAY

The proposed advertising panel will comprise a double sided freestanding digital display unit at one end of the bus shelter. This will be viewed as an integral part of the existing shelter design.

SITE ADDRESS

Albany Street, London, NW1 4EL
Junction With Chester Close - 15m Before
Furniture Index: CAM00107AB
Easting/Northing: 528812/182766

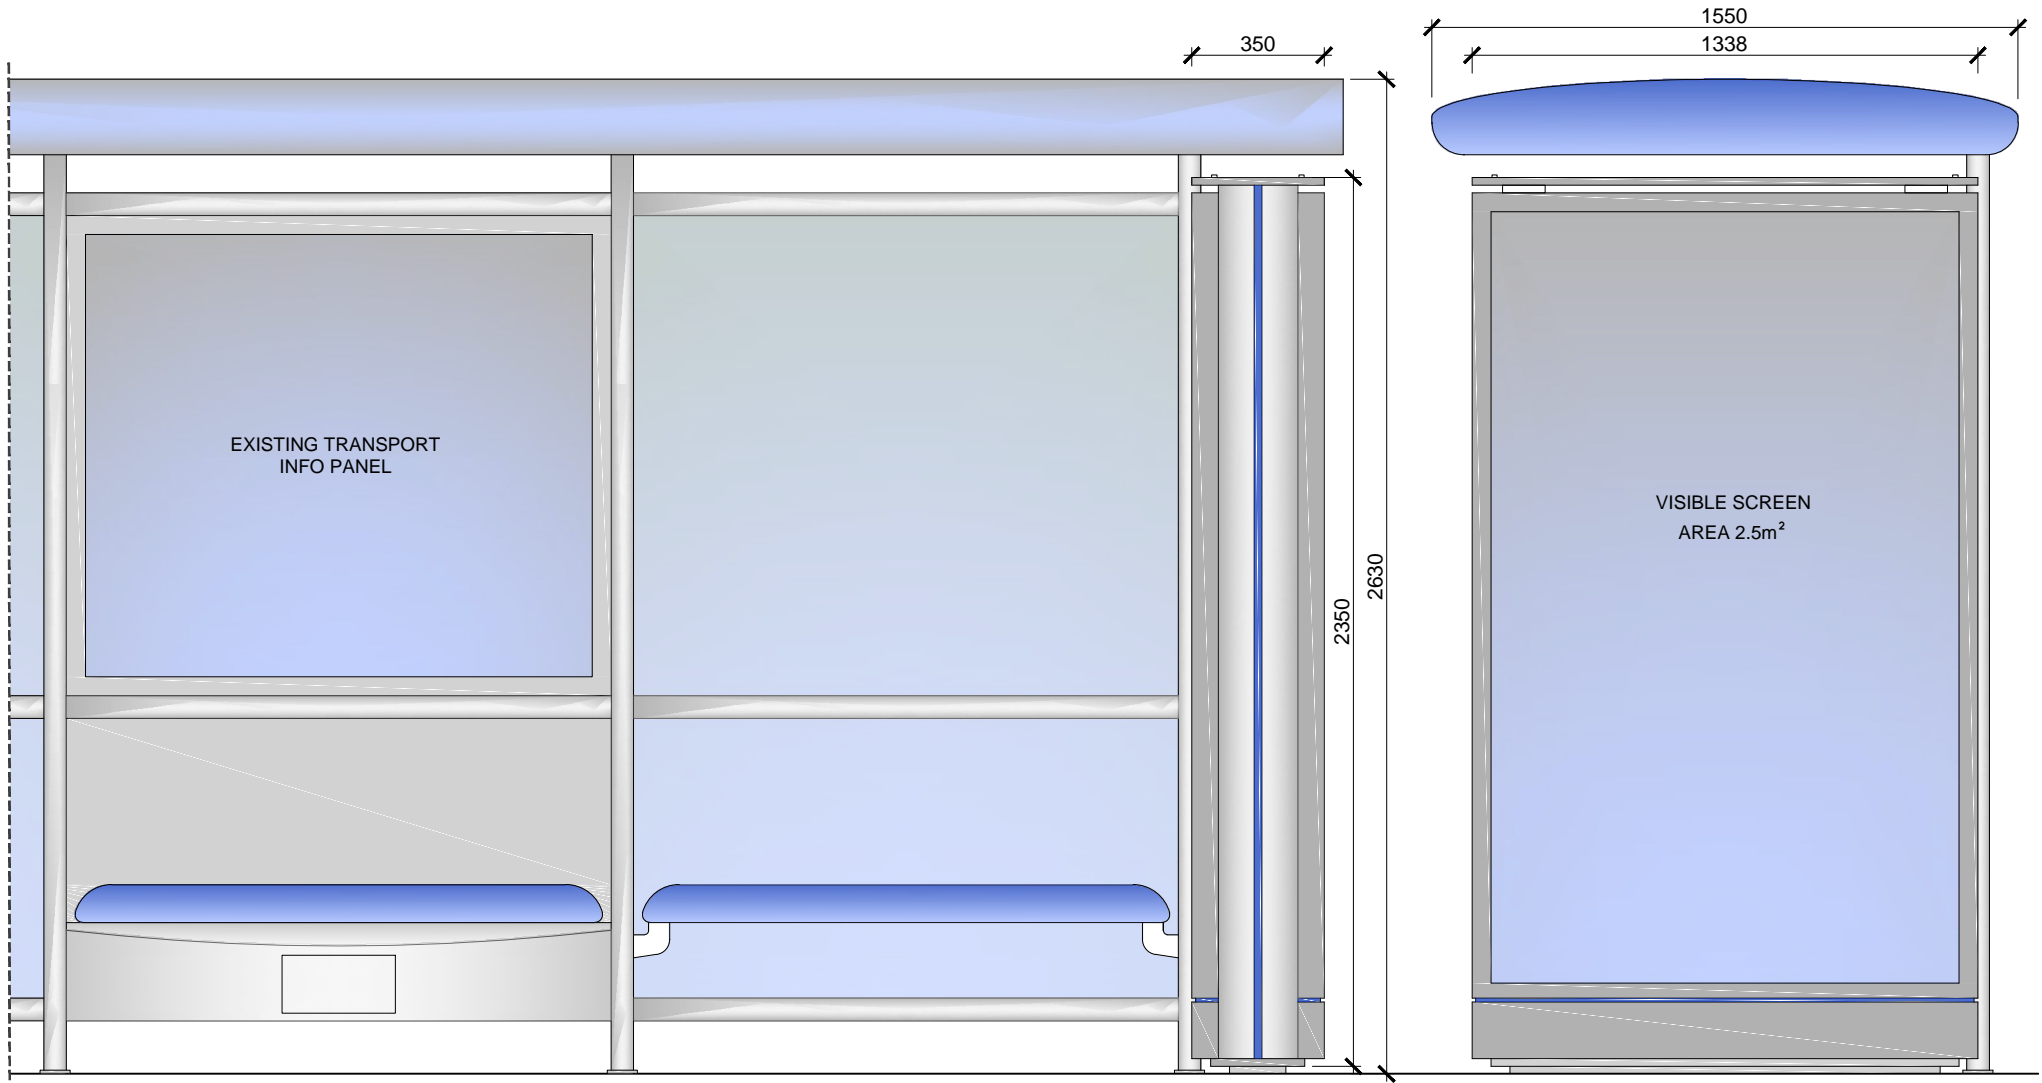

SCALE BAR [1:20 @ A4]

