


SITE ADDRESS

26 Chalk Farm Road, London, NW1 8BF


Opposite Listed Stables Market

Furniture Index: CAM00050AB

Easting/Northing: 528601/184243

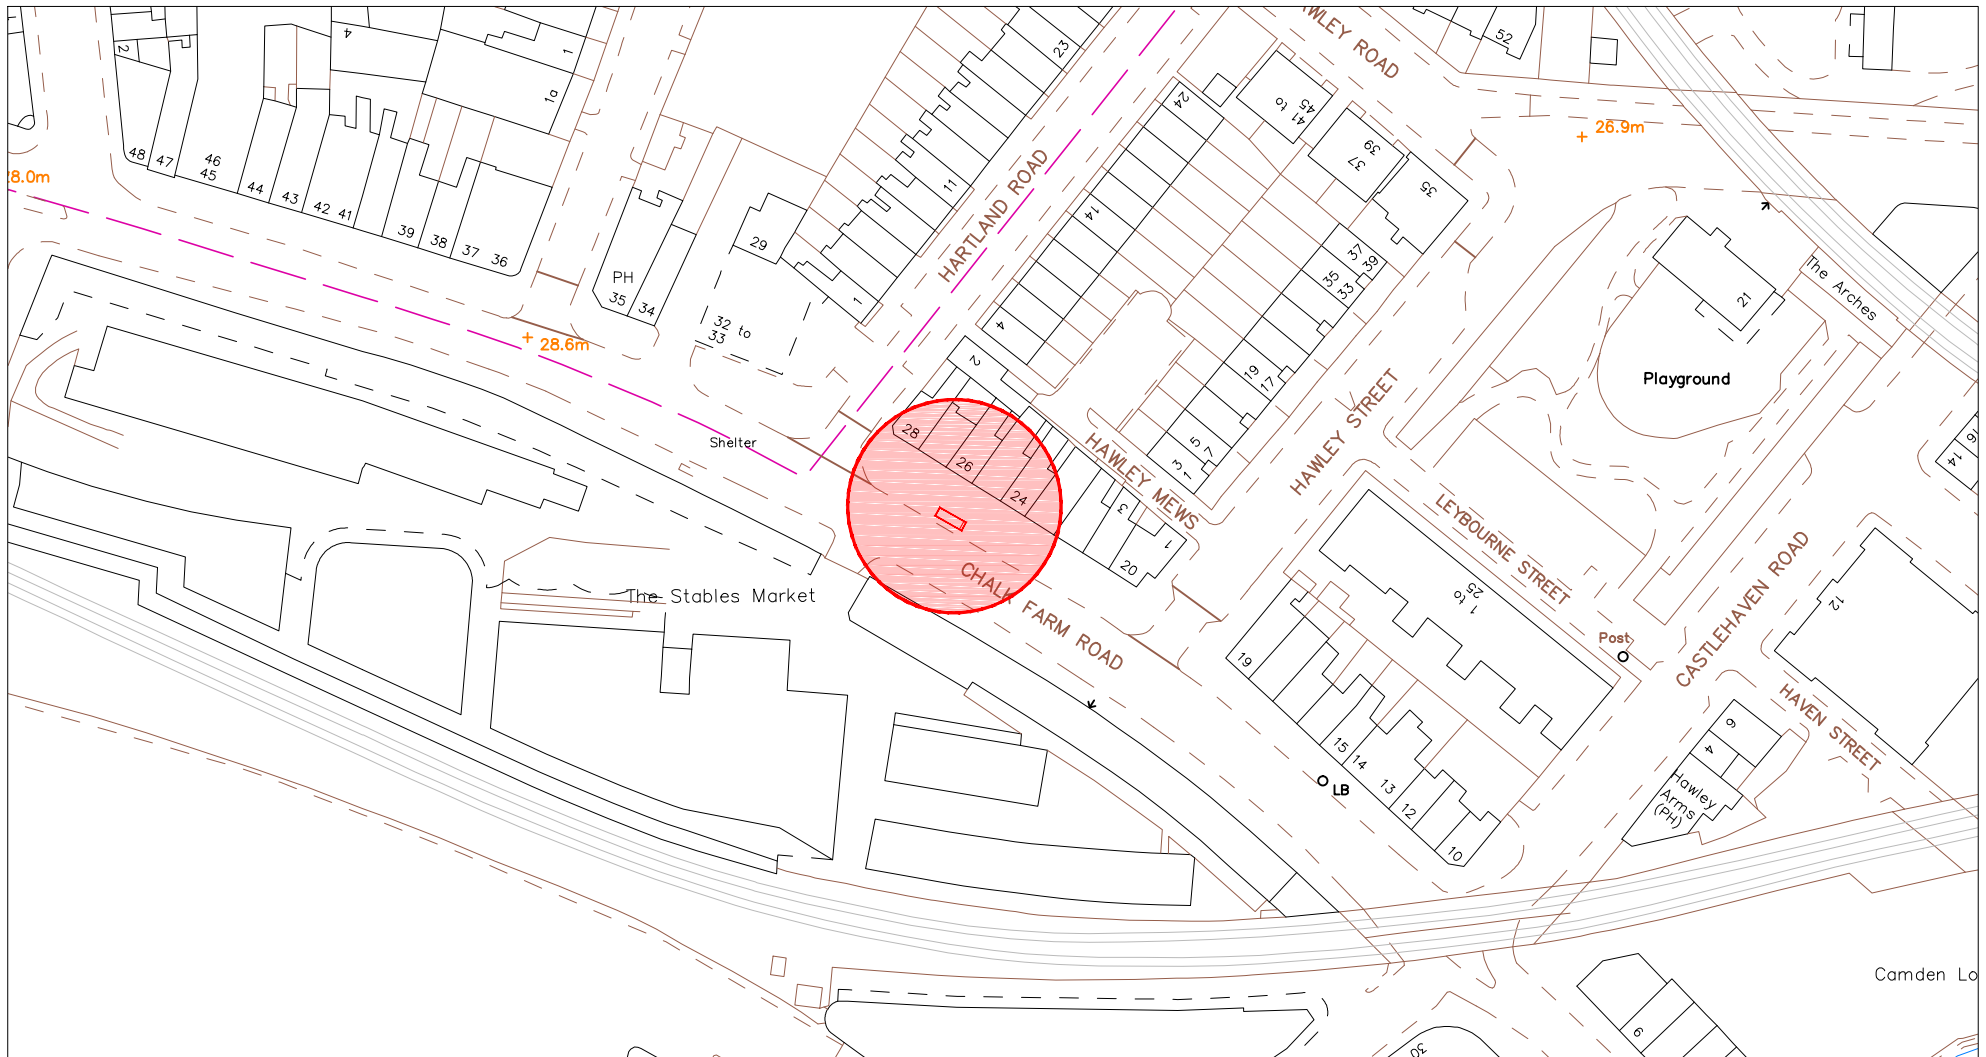

SCALE BAR [1:1250 @ A4]

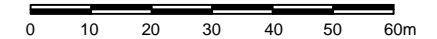


SITE ADDRESS

26 Chalk Farm Road, London, NW1 8BF

Opposite Listed Stables Market

Furniture Index: CAM00050AB

Easting/Northing: 528601/184243

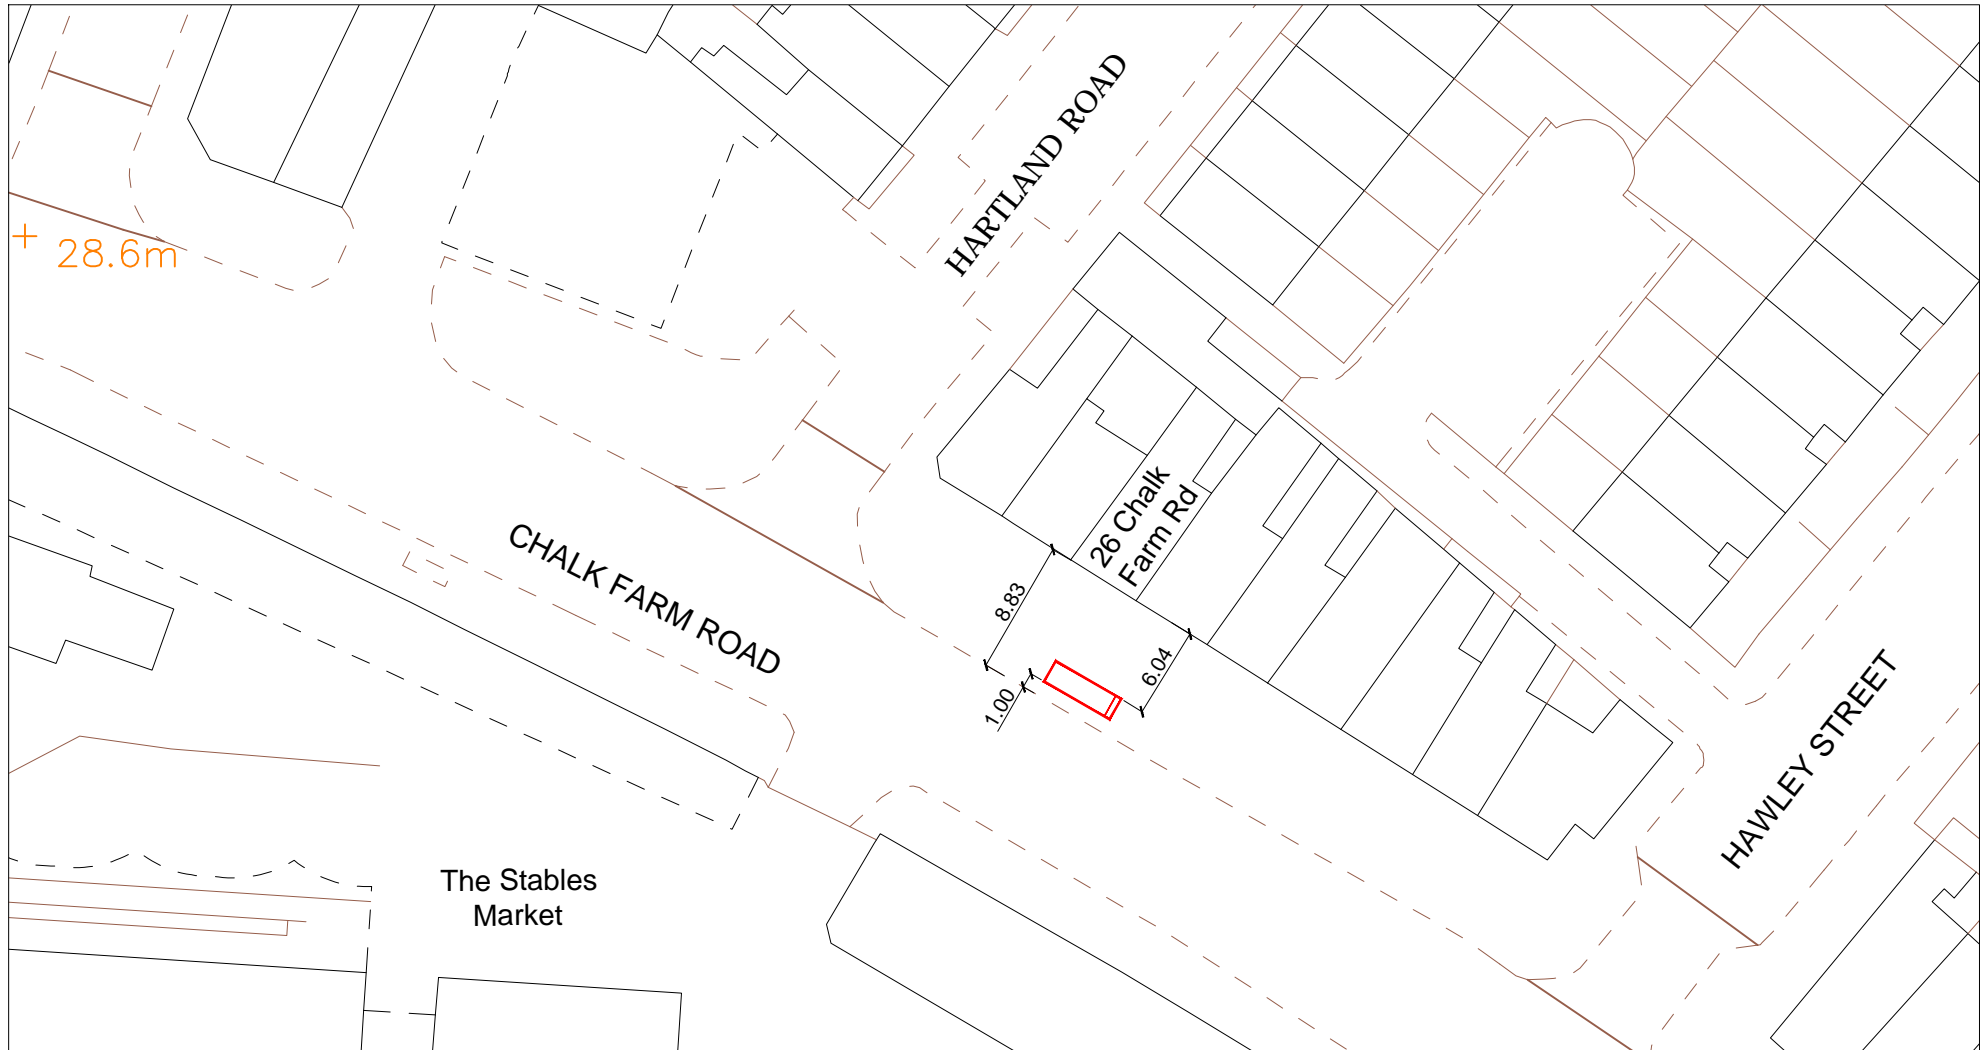

+ 28.6m


HARTLAND ROAD

CHALK FARM ROAD

26 Chalk Farm Rd

HAWLEY STREET

The Stables Market

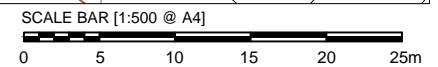

SITE ADDRESS

26 Chalk Farm Road, London, NW1 8BF
Opposite Listed Stables Market
Furniture Index: CAM00050AB
Easting/Northing: 528601/184243



PROPOSED ADVERTISING DISPLAY

The proposed advertising panel will comprise a double sided freestanding digital display unit at one end of the bus shelter. This will be viewed as an integral part of the existing shelter design.


SITE ADDRESS

26 Chalk Farm Road, London, NW1 8BF

Opposite Listed Stables Market

Furniture Index: CAM00050AB

Easting/Northing: 528601/184243

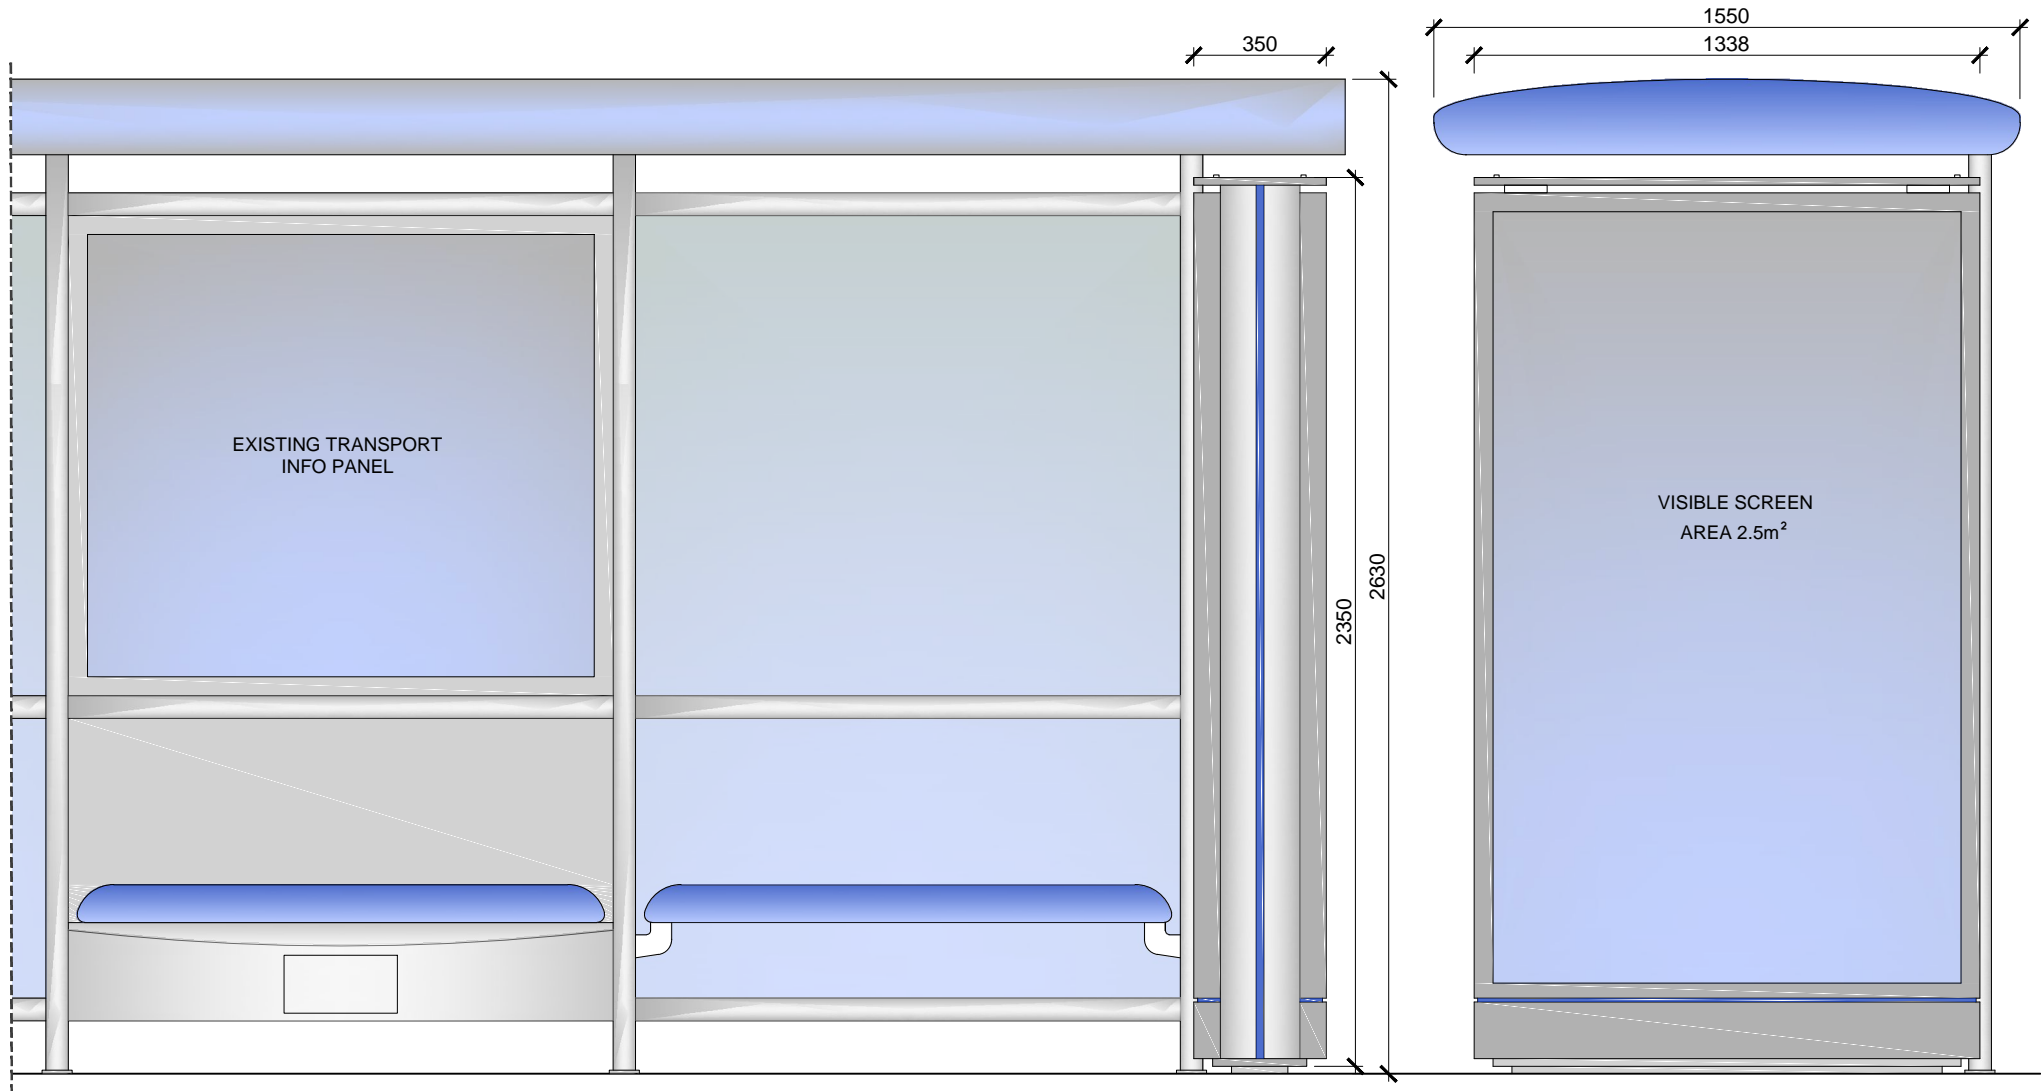

SCALE BAR [1:20 @ A4]

