


SITE ADDRESS

89-101 Hampstead Road, London, NW1 3BY


Junction with William Road

Furniture Index: CAM00059AB

Easting/Northing: 529214/182592

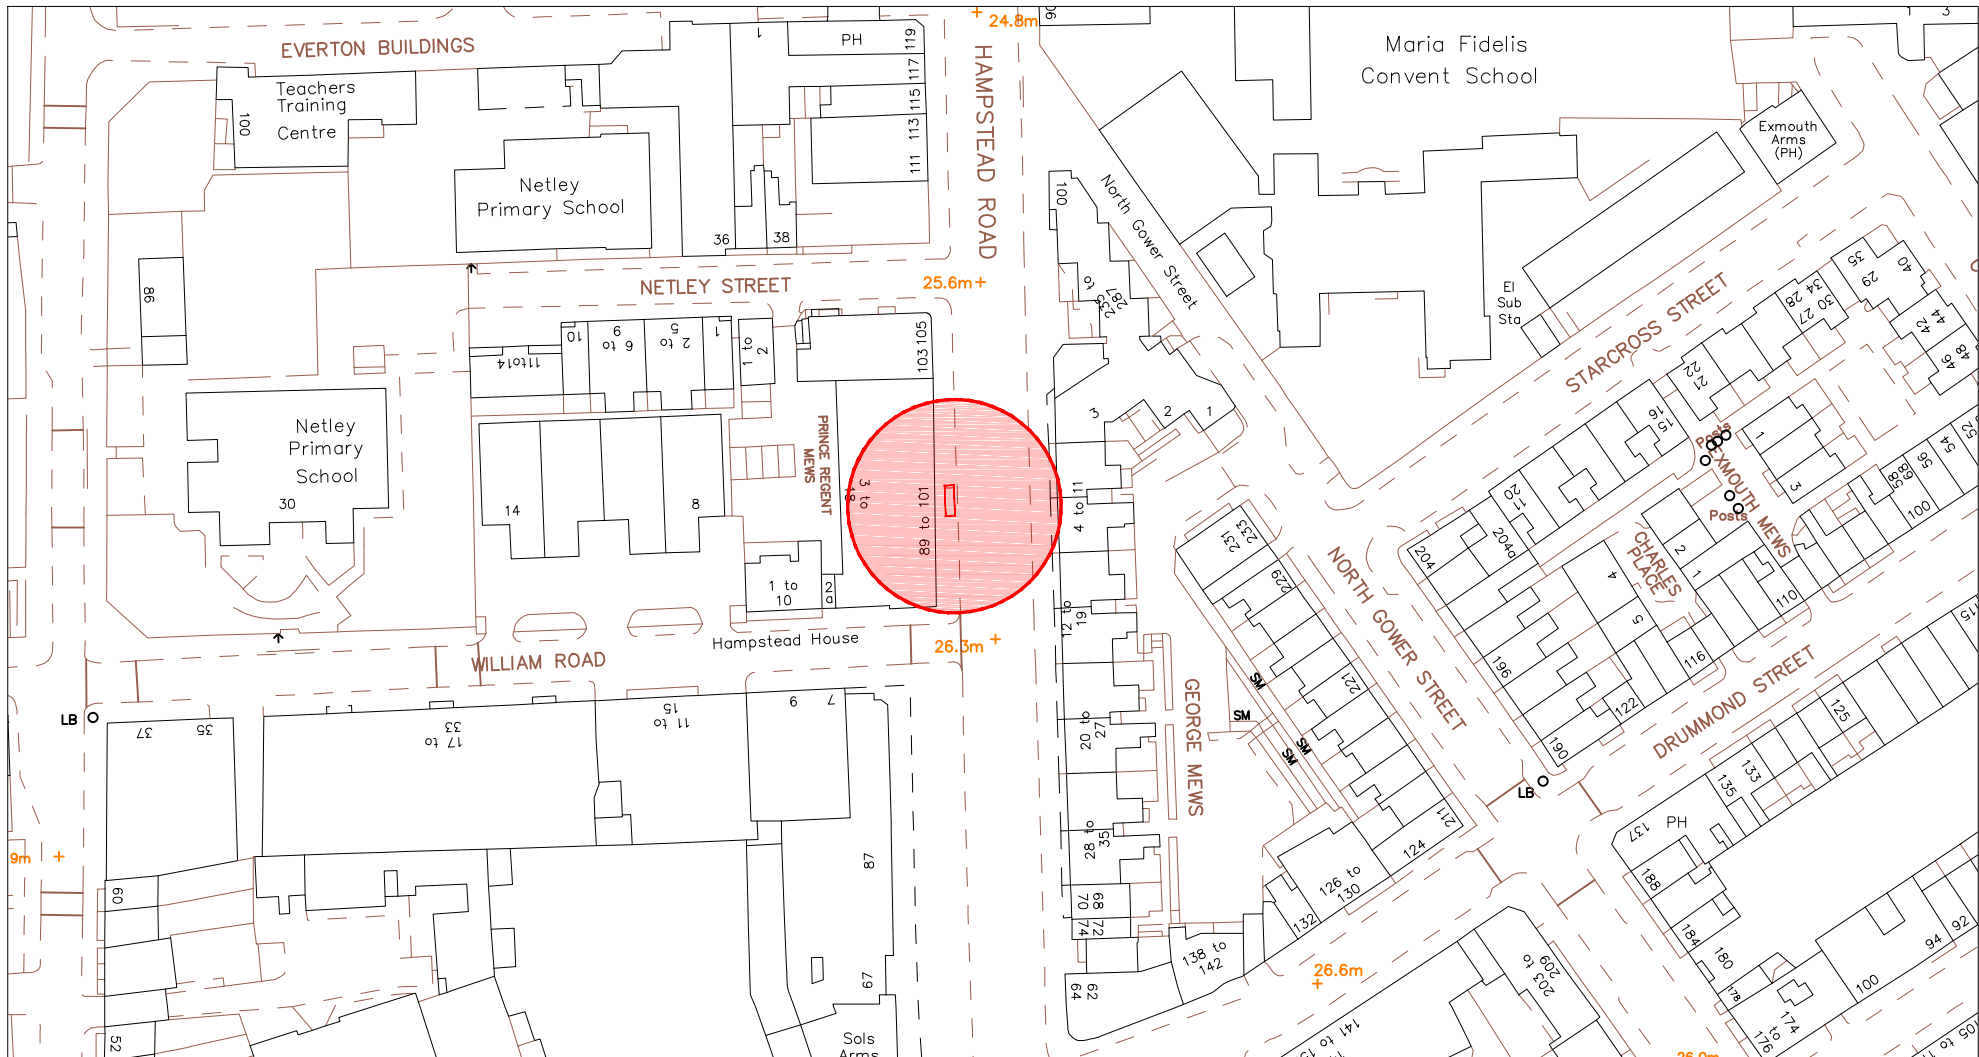

SCALE BAR [1:1250 @ A4]

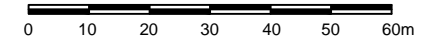


SITE ADDRESS

89-101 Hampstead Road, London, NW1 3BY

Junction with William Road

Furniture Index: CAM00059AB

Easting/Northing: 529214/182592

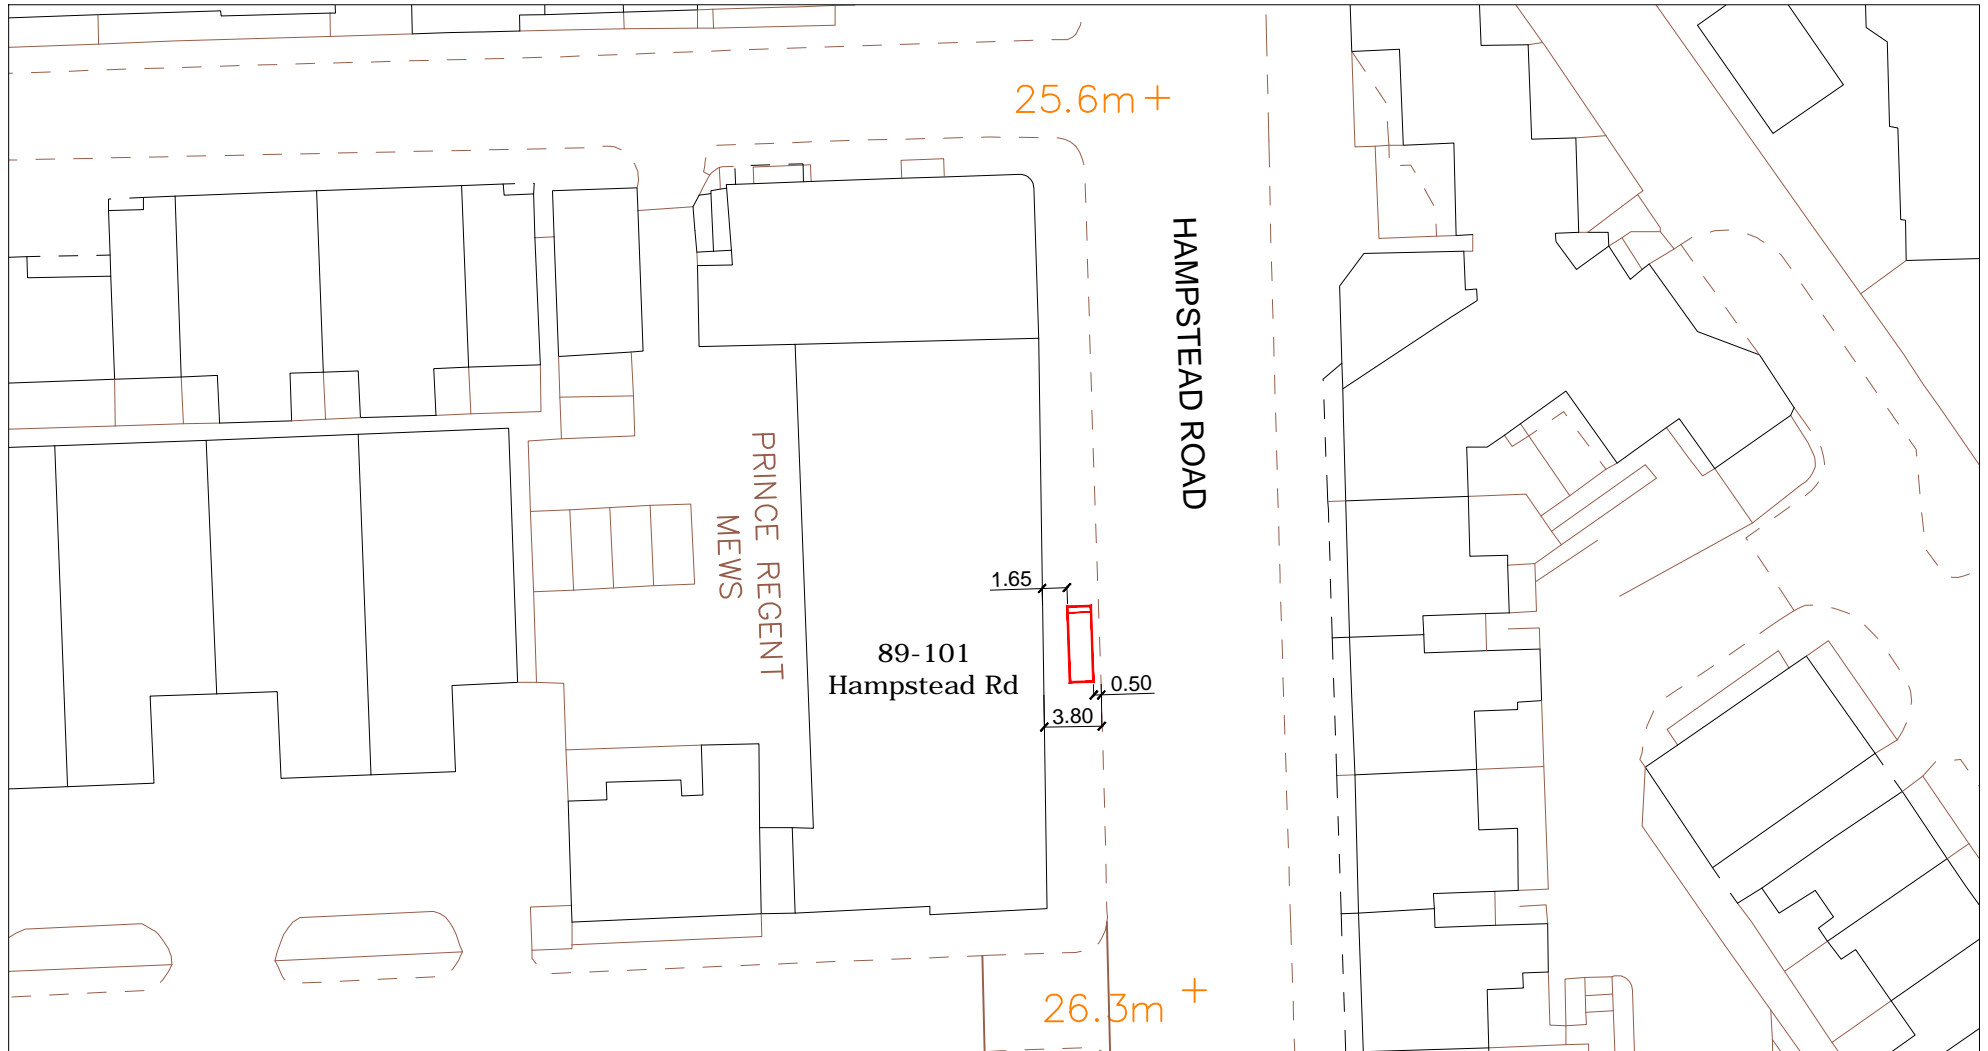

SCALE BAR [1:500 @ A4]





SITE ADDRESS

89-101 Hampstead Road, London, NW1 3BY

Junction with William Road

Furniture Index: CAM00059AB

Easting/Northing: 529214/182592

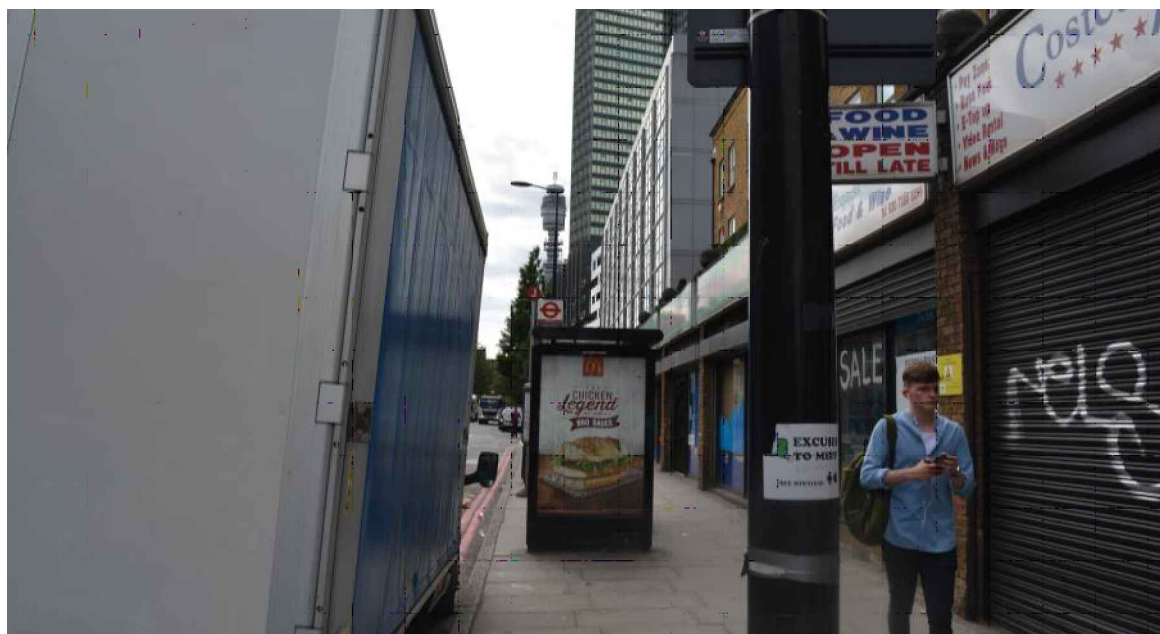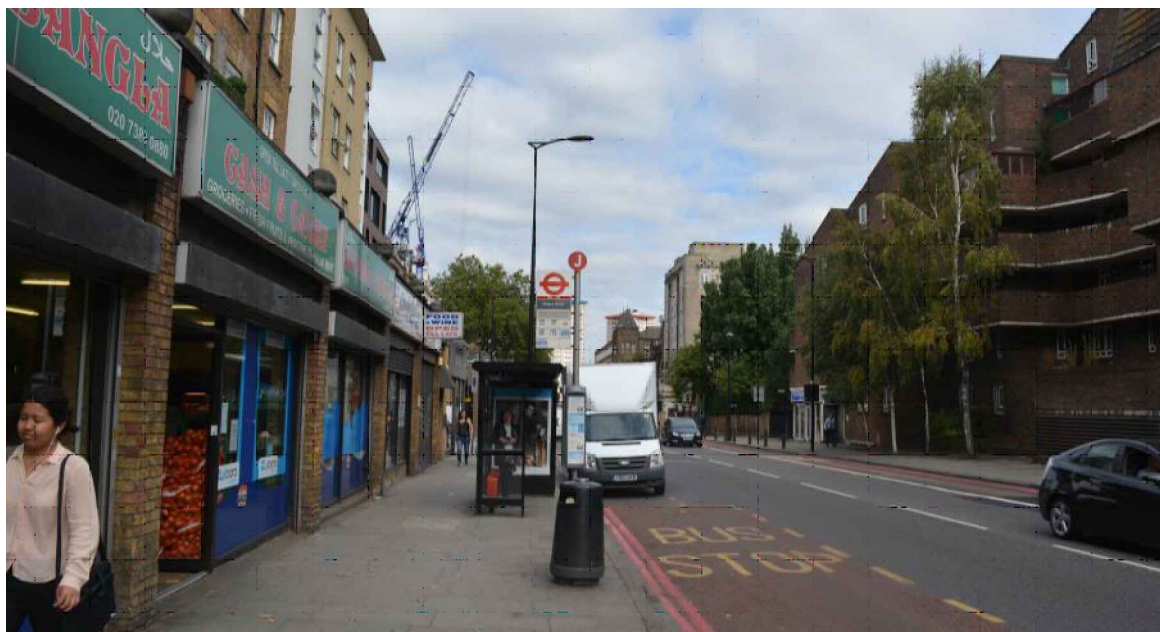

PROPOSED ADVERTISING DISPLAY

The proposed advertising panel will comprise a double sided freestanding digital display unit at one end of the bus shelter. This will be viewed as an integral part of the existing shelter design.


SITE ADDRESS

89-101 Hampstead Road, London, NW1 3BY

Junction with William Road

Furniture Index: CAM00059AB

Easting/Northing: 529214/182592

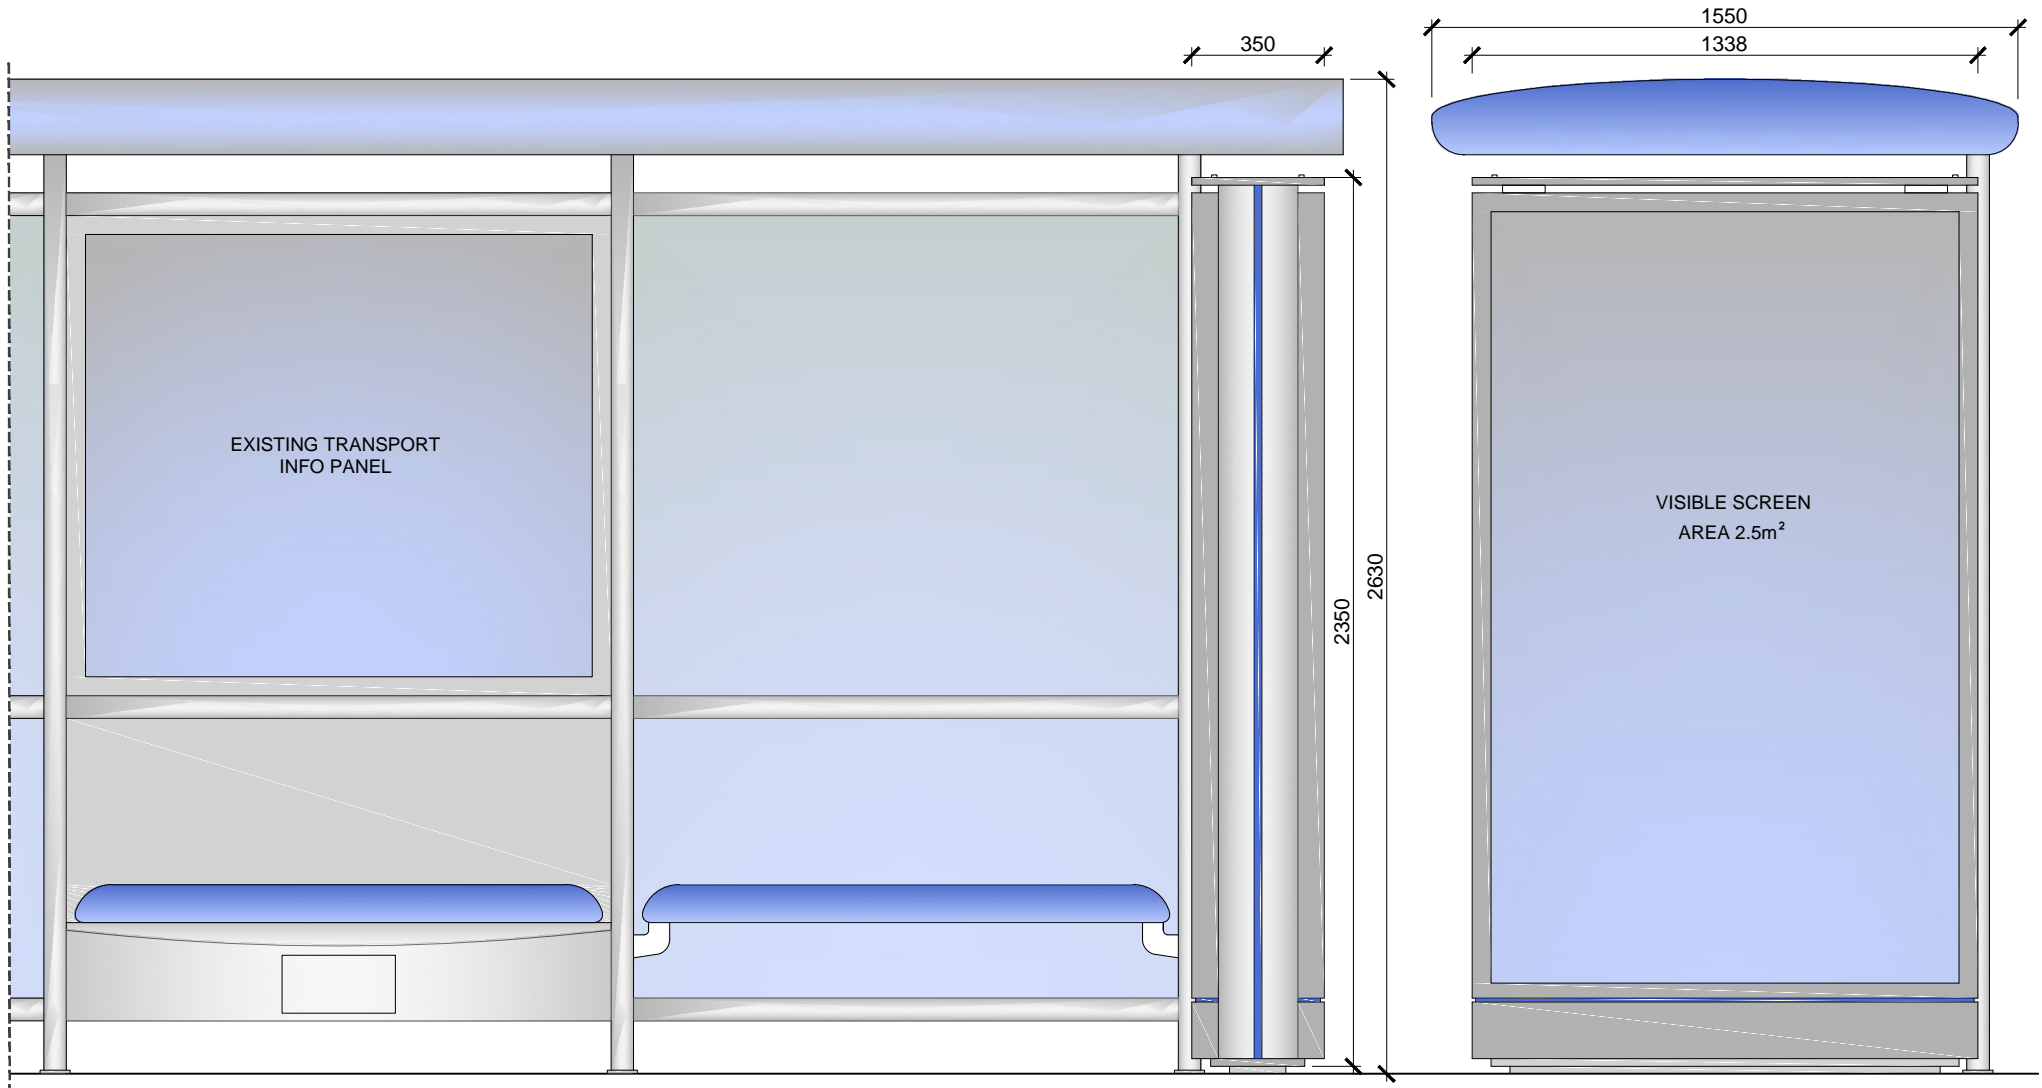

SCALE BAR [1:20 @ A4]

