



KEY - REQUIRED ACOUSTIC RATING



Rw	DntLw + Ctr
65 dB	60 dB
60 dB	45 dB
58 dB	40 dB
55 dB	35 dB
53 dB	25 dB

NOTE
Refer to Acoustic Report for further information

T 0 3	18/12/15	Issued for ER's
T 0 2	07/08/15	Stage E - Residential Issue
T 0 1	26/06/15	Stage E Tender Issue

REV	DATE	DESCRIPTION
CONSULTANTS		
CLIENT:	Stanley Sidings	
CONTRACTOR:	-	
STRUCTURAL ENGINEER:	Walsh Group	
MECHANICAL ENGINEER:	Hoare Lea	
COST CONSULTANT:	Gardiner & Theobald	
PROJECT MANAGER:	Gardiner & Theobald	
ACOUSTIC CONSULTANT:	Hoare Lea	
TRANSPORT CONSULTANT:	Arup	
PLANNING CONSULTANT:	Gerald Eve	
LANDSCAPE ARCHITECT:	Fabrik	
CDM CO-ORDINATOR:	MSA Safety	


- NOTE**
- Do not scale from this drawing.
 - All dimensions to be checked on site by the contractor and such dimensions to be his responsibility. Report all drawing errors, omissions and discrepancies to the architect.
 - This document may be issued in an uncontrolled CAD format to enable others to use it as background information to make alterations and/or additions. In that instance the file will be accompanied by a PDF version. It is for those making such alterations and additions to ensure that they make use of current background information.
 - AHMM Ltd accepts no liability for any such alterations or additions to the background information or arising out of changes to background information which occur prior to alterations of additions being made.

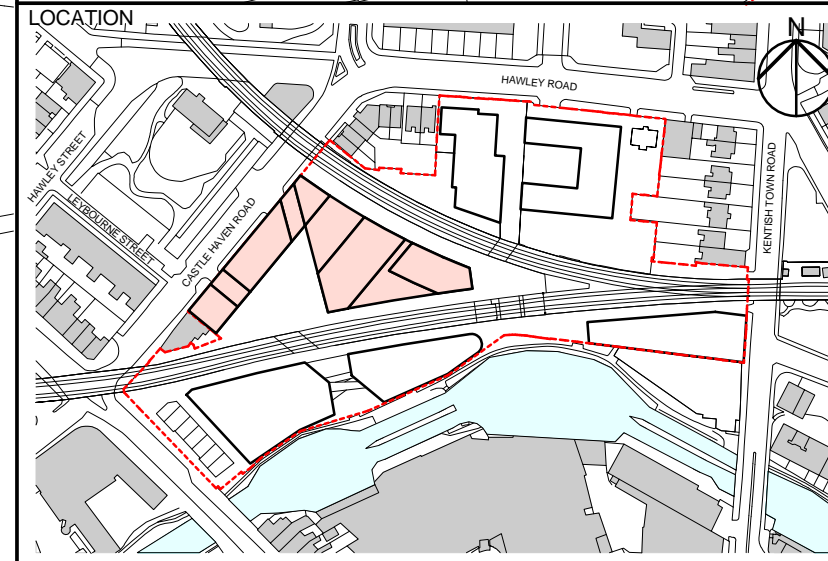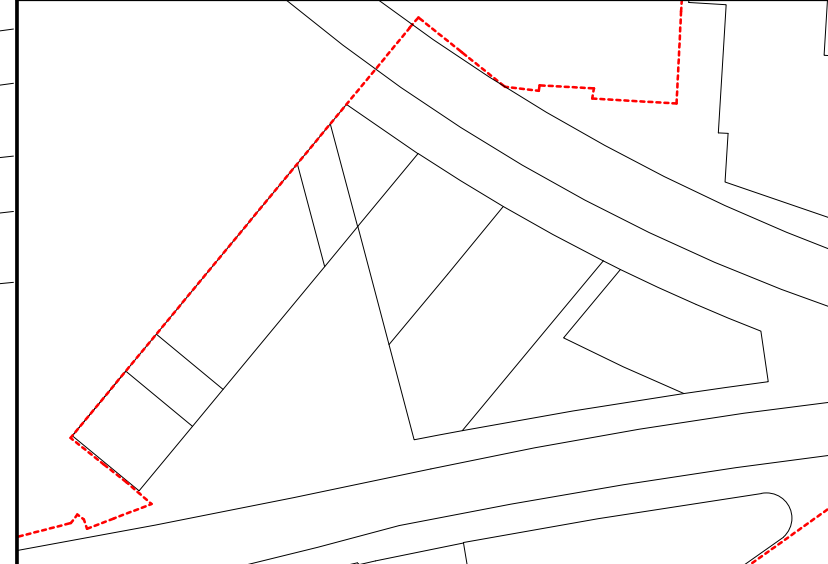

ALFORD HALL MONAGHAN MORRIS
ARCHITECTS Ltd
5-23 OLD STREET, LONDON, EC1V 9HL
TEL 020 7251 5261 FAX 020 7251 5123 WEB WWW.AHMM.CO.UK

job title
CAMDEN LOCK VILLAGE
drawing title / location
ACOUSTIC RATINGS - C1 - LEVEL 3, C2 - LEVEL 2

drawn by	checked	scale	status
MD	HM	1 : 200 @ A1	ER issue
project	drawing no.		revision
14045	CX_(48)_ 1240		T03

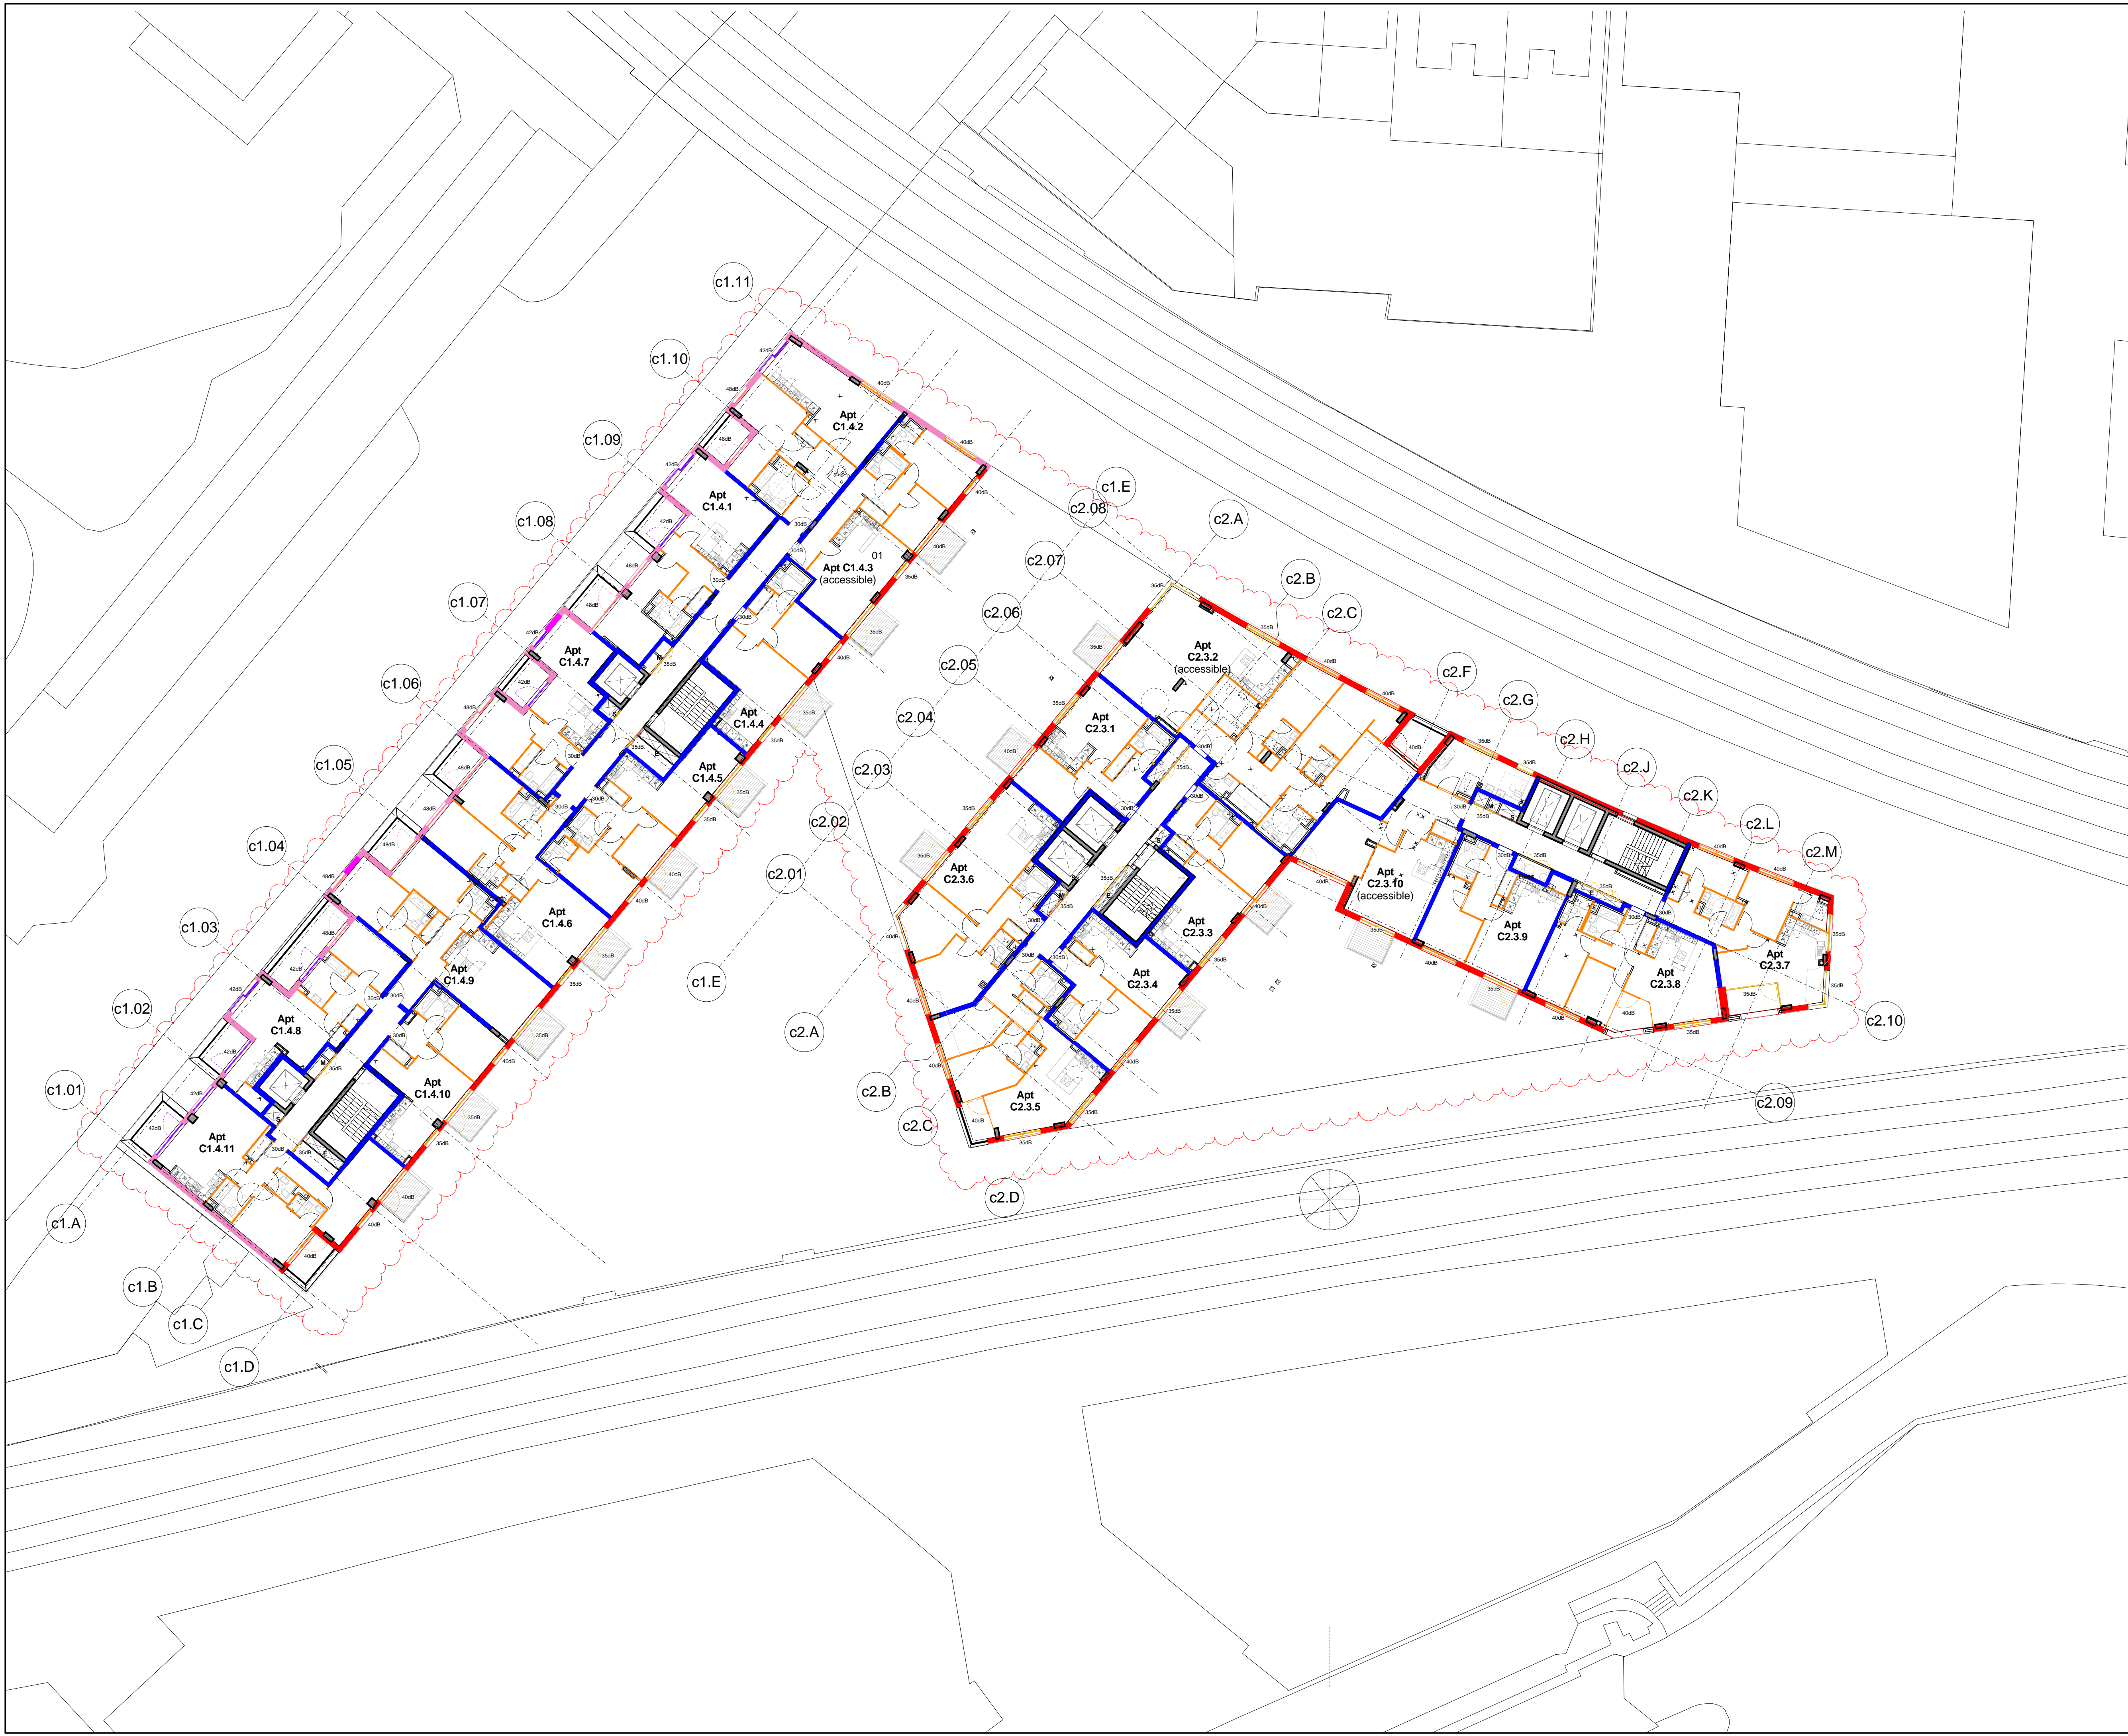

KEY - REQUIRED ACOUSTIC RATING



Rw	DntLw + Ctr
55 dB	60 dB
53 dB	50 dB
50 dB	45 dB
45 dB	40 dB
40 dB	35 dB
35 dB	25 dB

NOTE
Refer to Acoustic Report for further information

T 0 3	18/12/15	Issued for ER's
T 0 2	07/08/15	Stage E - Residential Issue
T 0 1	26/06/15	Stage E Tender Issue

REV	DATE	DESCRIPTION
CONSULTANTS		
CLIENT:	Stanley Sidings	
CONTRACTOR:	-	
STRUCTURAL ENGINEER:	Walsh Group	
MECHANICAL ENGINEER:	Hoare Lea	
COST CONSULTANT:	Gardiner & Theobald	
PROJECT MANAGER:	Gardiner & Theobald	
ACOUSTIC CONSULTANT:	Hoare Lea	
TRANSPORT CONSULTANT:	Arup	
PLANNING CONSULTANT:	Gerald Eve	
LANDSCAPE ARCHITECT:	Fabrik	
CDM CO-ORDINATOR:	MSA Safety	


- NOTE
- Do not scale from this drawing.
 - All dimensions to be checked on site by the contractor and such dimensions to be his responsibility. Report all drawing errors, omissions and discrepancies to the architect.
 - This document may be issued in an uncontrolled CAD format to enable others to use it as background information to make alterations and/or additions. In that instance the file will be accompanied by a PDF version. It is for those making such alterations and additions to ensure that they make use of current background information.
 - AHMM Ltd accepts no liability for any such alterations or additions to the background information or arising out of changes to background information which occur prior to alterations of additions being made.

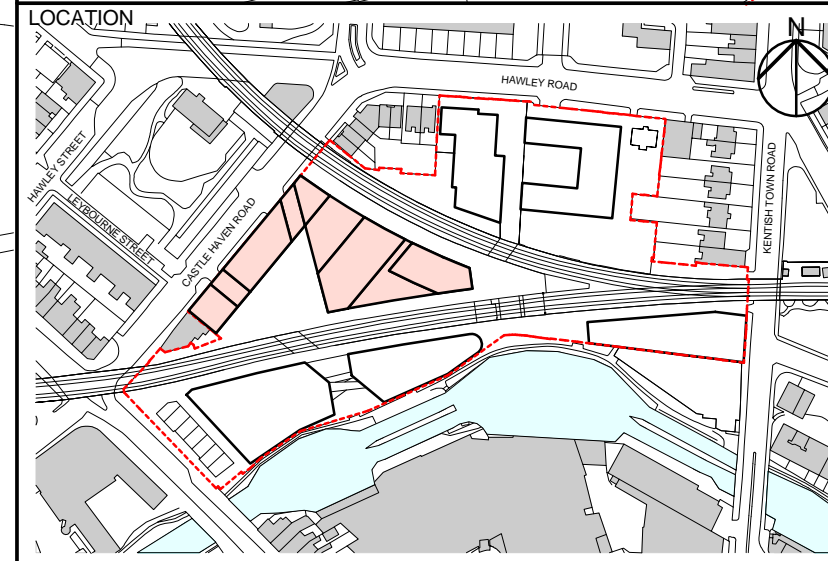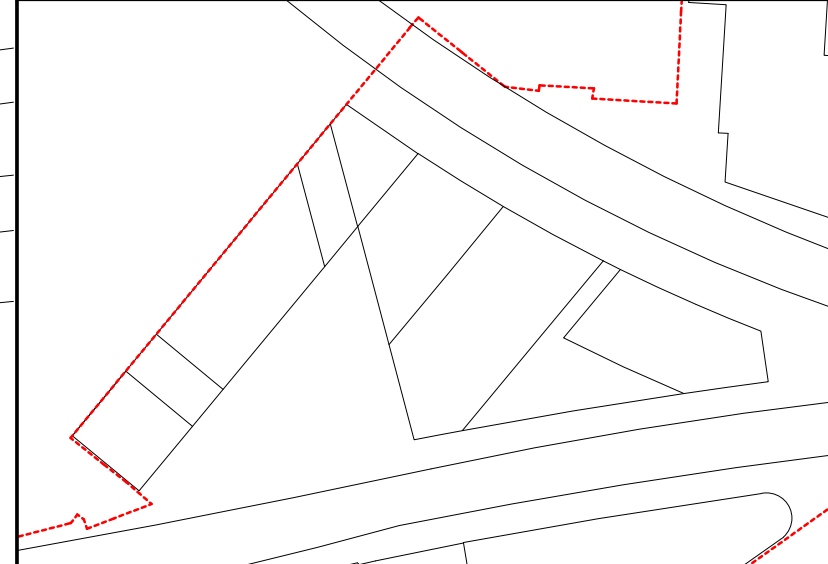

ALLFORD HALL MONAGHAN MORRIS
ARCHITECTS Ltd
5-23 OLD STREET, LONDON, EC1V 9HL
TEL 020 7251 5261 FAX 020 7251 5123 WEB WWW.AHMM.CO.UK

job title
CAMDEN LOCK VILLAGE
drawing title / location
ACOUSTIC RATINGS - C1 - LEVEL 4, C2 LEVEL 3

drawn by	checked	scale	status
MD	HM	1 : 200 @ A1	ER issue
project	drawing no.	revision	
14045	CX_(48)_ 1250	T03	

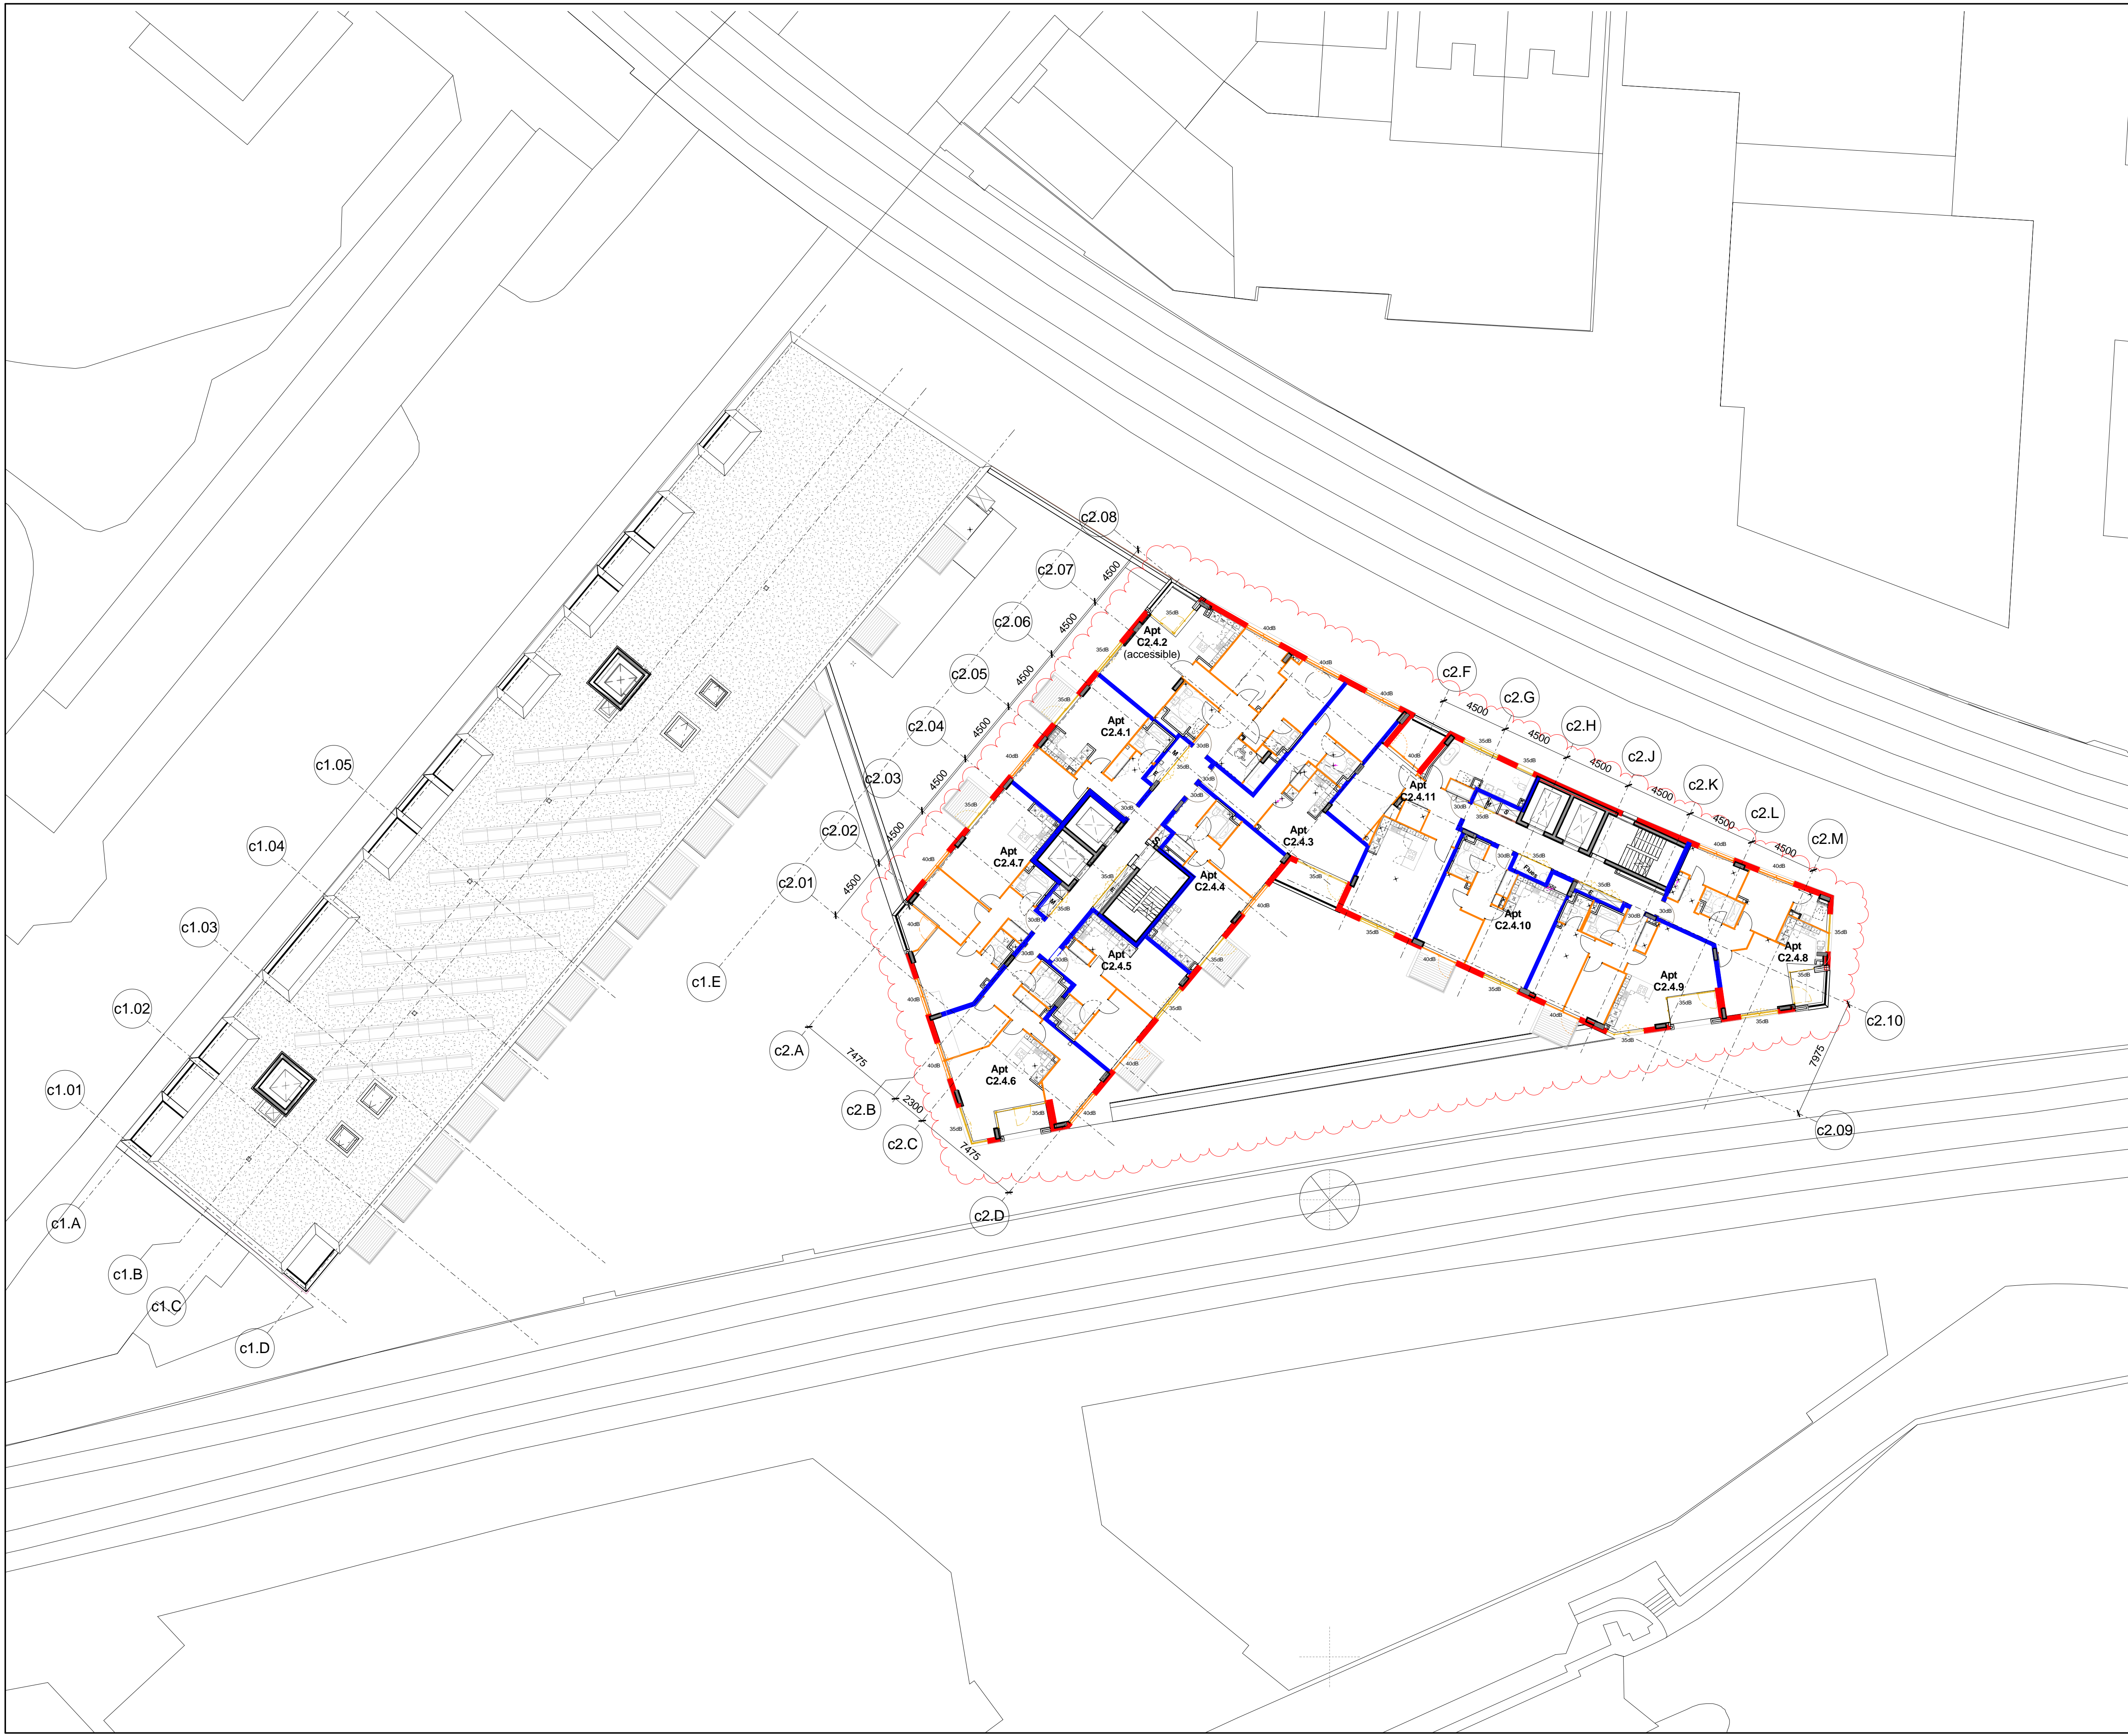

KEY - REQUIRED ACOUSTIC RATING



Rw	Rw	DnLw + Ctr
65 dB	50 dB	60 dB
60 dB	45 dB	50 dB
58 dB	40 dB	45 dB
55 dB	35 dB	
53 dB	25 dB	

NOTE
Refer to Acoustic Report for further information

T 0 3	18/12/15	Issued for ER's
T 0 2	07/08/15	Stage E - Residential Issue
T 0 1	26/06/15	Stage E Tender Issue

REV	DATE	DESCRIPTION
CONSULTANTS		
CLIENT:	Stanley Sidings	
CONTRACTOR:	-	
STRUCTURAL ENGINEER:	Walsh Group	
MECHANICAL ENGINEER:	Hoare Lea	
COST CONSULTANT:	Gardiner & Theobald	
PROJECT MANAGER:	Gardiner & Theobald	
ACOUSTIC CONSULTANT:	Hoare Lea	
TRANSPORT CONSULTANT:	Arup	
PLANNING CONSULTANT:	Gerald Eve	
LANDSCAPE ARCHITECT:	Fabrik	
CDM CO-ORDINATOR:	MSA Safety	


- NOTE
- Do not scale from this drawing.
 - All dimensions to be checked on site by the contractor and such dimensions to be his responsibility. Report all drawing errors, omissions and discrepancies to the architect.
 - This document may be issued in an uncontrolled CAD format to enable others to use it as background information to make alterations and/or additions. In that instance the file will be accompanied by a PDF version. It is for those making such alterations and additions to ensure that they make use of current background information.
 - AHMM Ltd accepts no liability for any such alterations or additions to the background information or arising out of changes to background information which occur prior to alterations or additions being made.

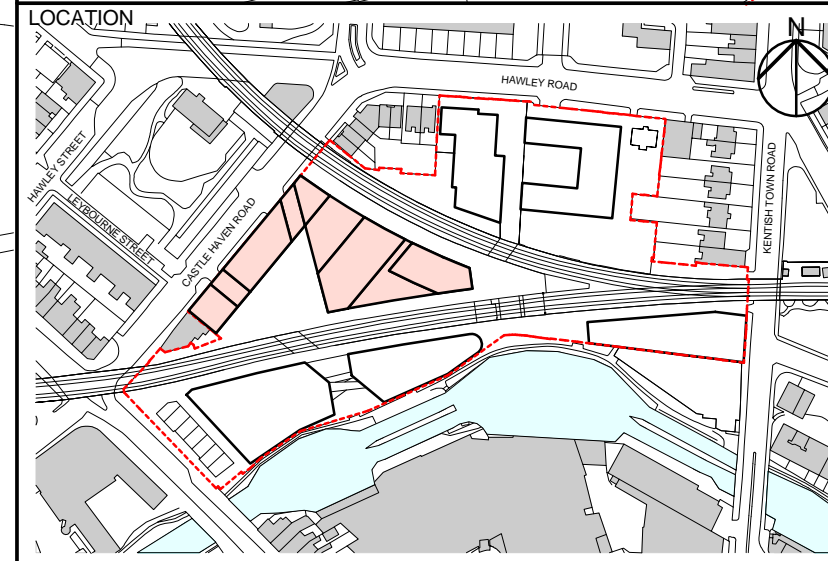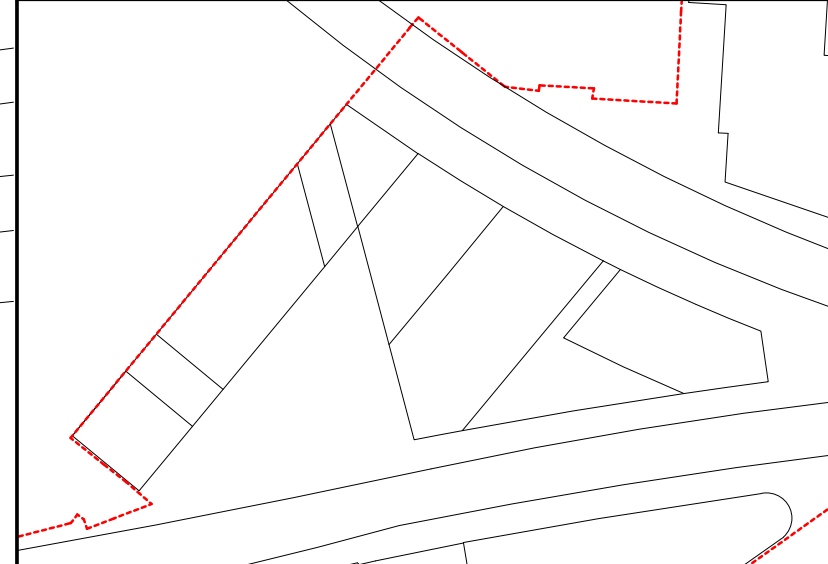

ALFORD HALL MONAGHAN MORRIS
ARCHITECTS Ltd
5-23 OLD STREET, LONDON, EC1V 9HL
TEL 020 7251 5261 FAX 020 7251 5123 WEB WWW.AHMM.CO.UK

job title
CAMDEN LOCK VILLAGE
drawing title / location
ACOUSTIC RATINGS - C1 - ROOF, C2 LEVEL 4

drawn by	checked	scale	status
MD	HM	1 : 200 @ A1	ER issue
project	drawing no.	revision	
14045	CX_(48)_1260	T03	

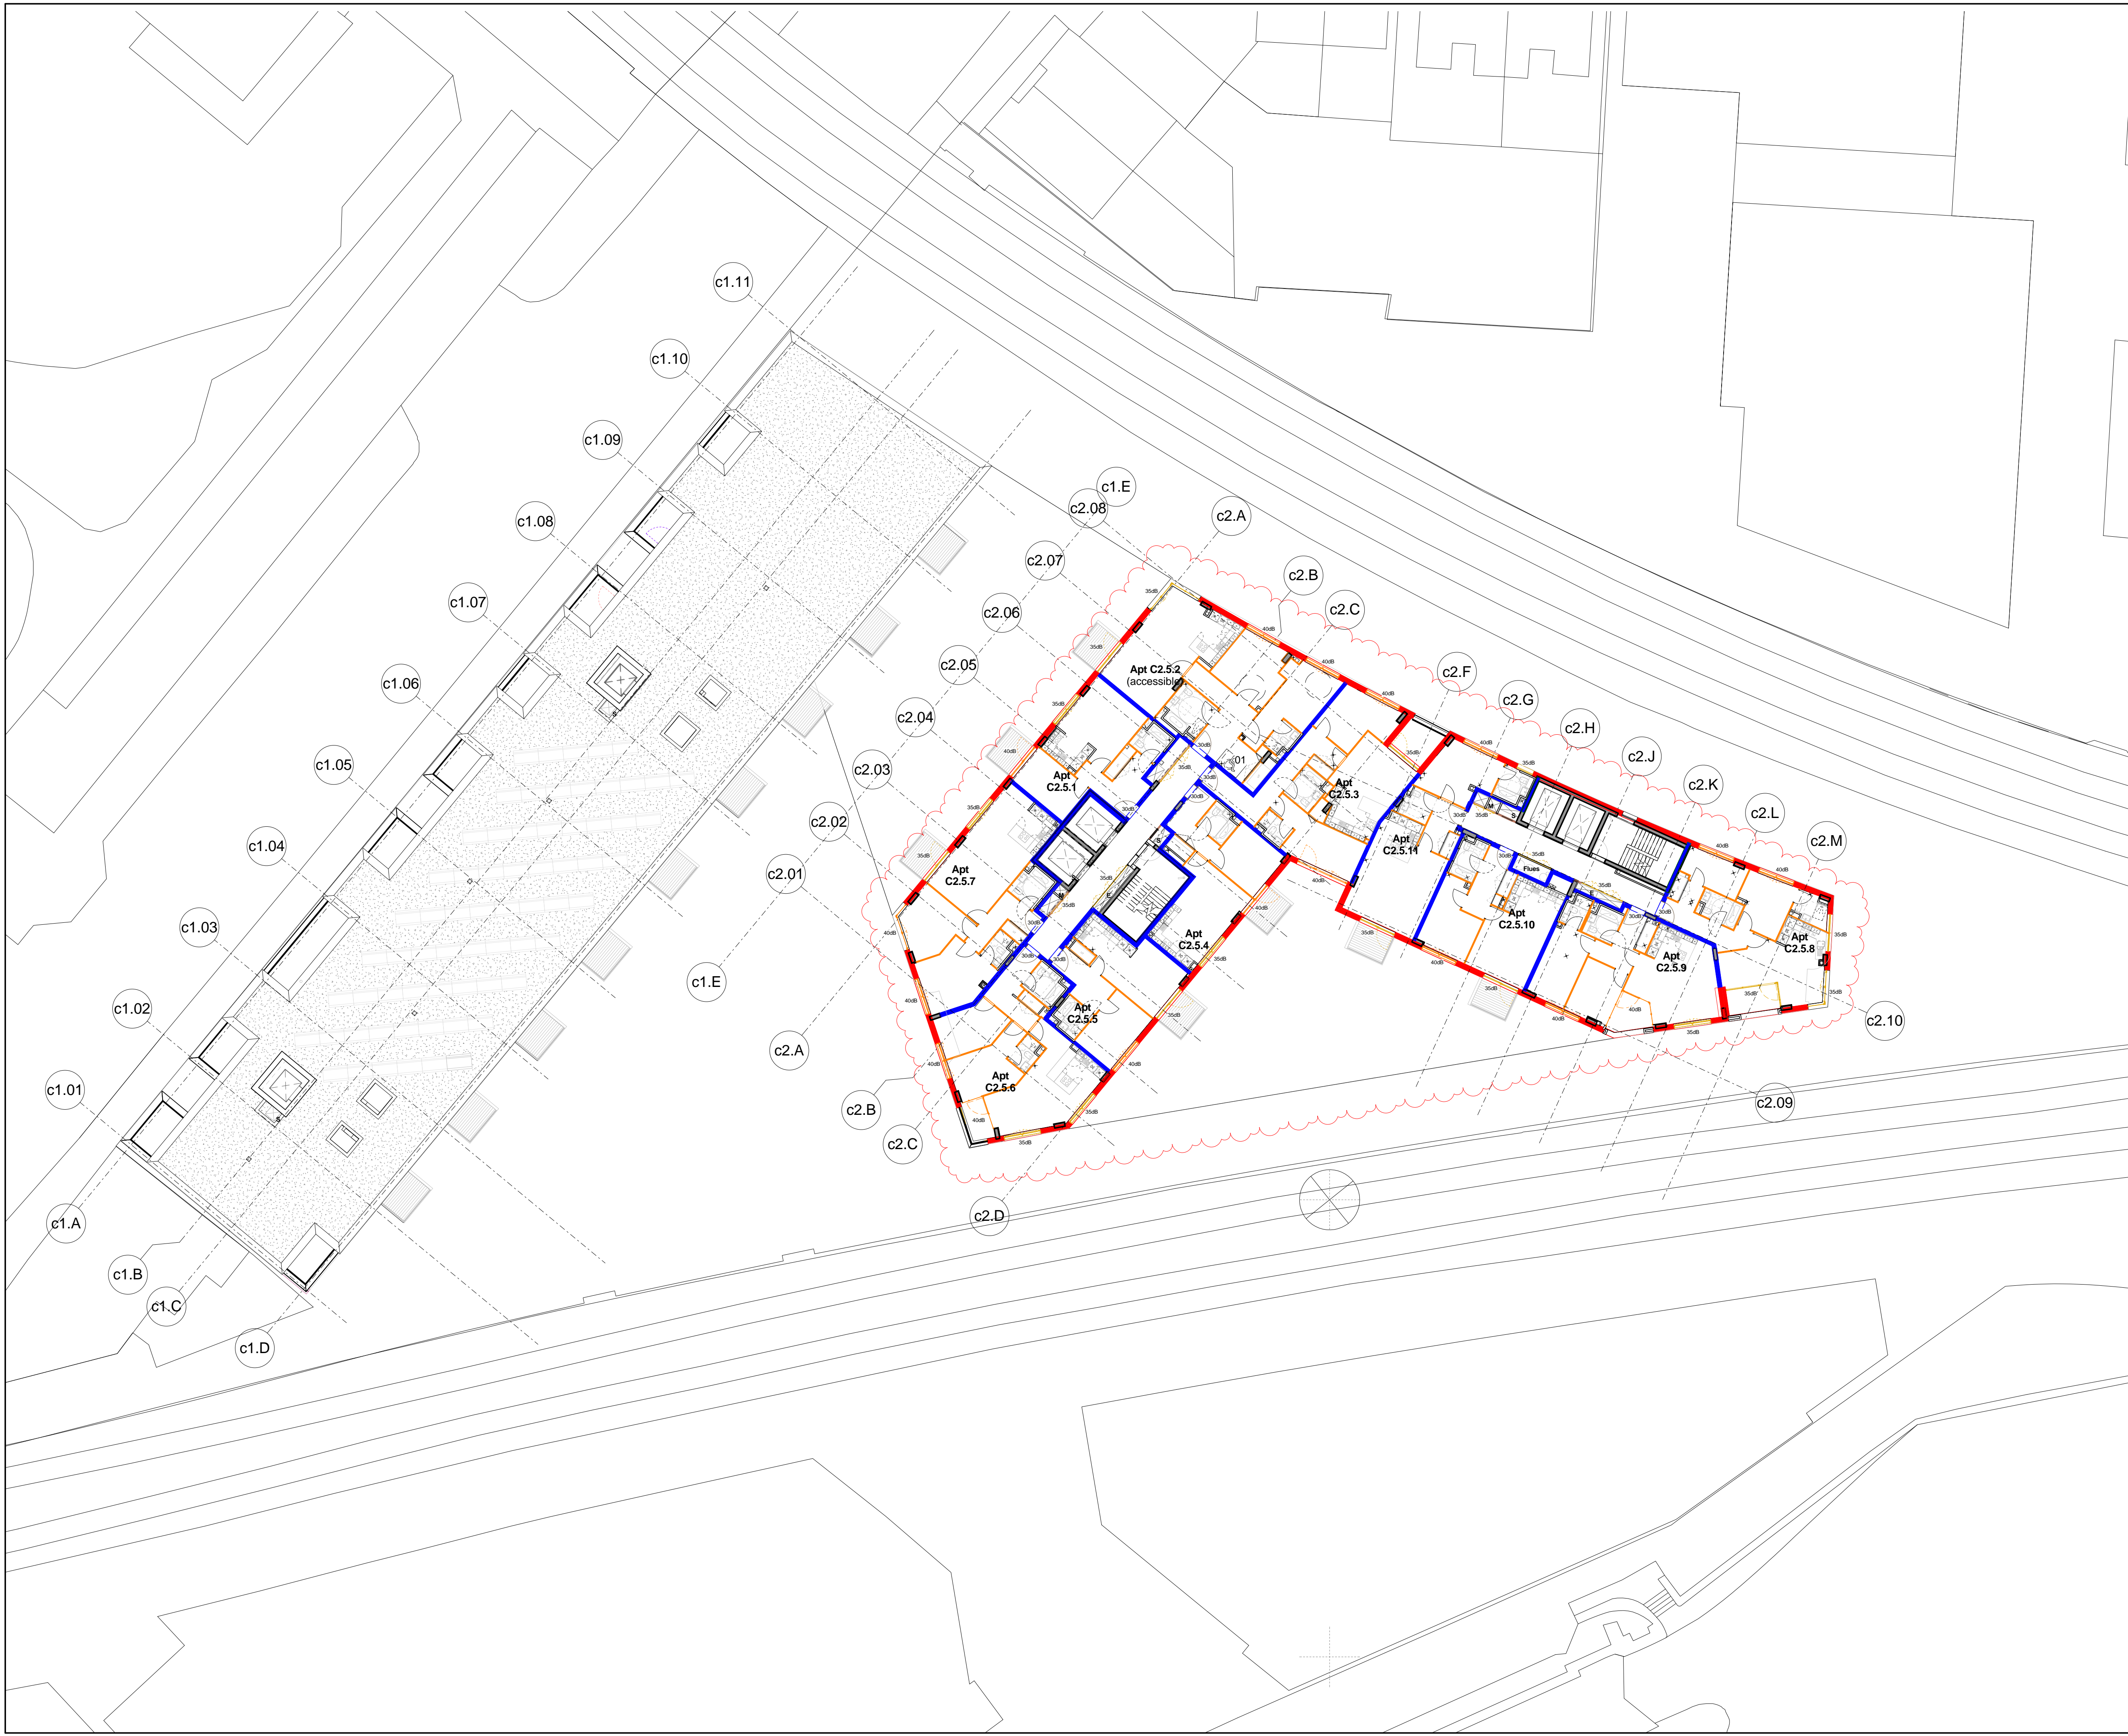

KEY - REQUIRED ACOUSTIC RATING


Rw	Rw	DnLw + Ctr
55 dB	50 dB	60 dB
60 dB	45 dB	50 dB
58 dB	40 dB	45 dB
53 dB	35 dB	
	25 dB	

NOTE
Refer to Acoustic Report for further information

T 0 3	18/12/15	Issued for ER's
T 0 2	07/08/15	Stage E - Residential Issue
T 0 1	26/06/15	Stage E Tender Issue

REV	DATE	DESCRIPTION
CONSULTANTS		
CLIENT:	Stanley Sidings	
CONTRACTOR:	-	
STRUCTURAL ENGINEER:	Walsh Group	
MECHANICAL ENGINEER:	Hoare Lea	
COST CONSULTANT:	Gardiner & Theobald	
PROJECT MANAGER:	Gardiner & Theobald	
ACOUSTIC CONSULTANT:	Hoare Lea	
TRANSPORT CONSULTANT:	Arup	
PLANNING CONSULTANT:	Gerald Eve	
LANDSCAPE ARCHITECT:	Fabrik	
CDM CO-ORDINATOR:	MSA Safety	

- NOTE
- Do not scale from this drawing.
 - All dimensions to be checked on site by the contractor and such dimensions to be his responsibility. Report all drawing errors, omissions and discrepancies to the architect.
 - This document may be issued in an uncontrolled CAD format to enable others to use it as background information to make alterations and/or additions. In that instance the file will be accompanied by a PDF version. It is for those making such alterations and additions to ensure that they make use of current background information.
 - AHMM Ltd accepts no liability for any such alterations or additions to the background information or arising out of changes to background information which occur prior to alterations of additions being made.

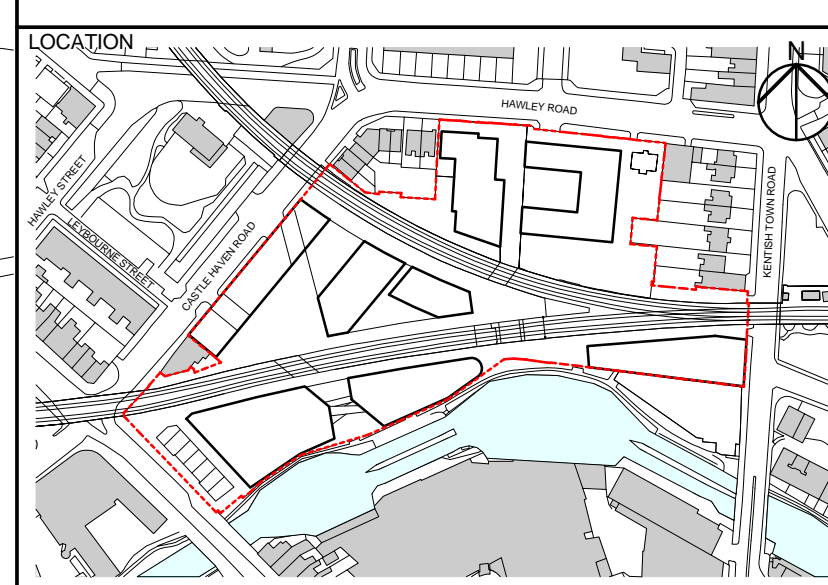

ALFORD HALL MONAGHAN MORRIS
ARCHITECTS Ltd
6-23 OLD STREET, LONDON, EC1V 9HL
TEL 020 7251 5261 FAX 020 7251 5123 WEB WWW.AHMM.CO.UK

job title
CAMDEN LOCK VILLAGE
drawing title / location
ACOUSTIC RATINGS - C2 LEVEL 5

drawn by	checked	scale	status
MD	HM	1 : 200 @ A1	ER issue
project	drawing no.	revision	
14045	CX_(48)_ 1270	T03	