


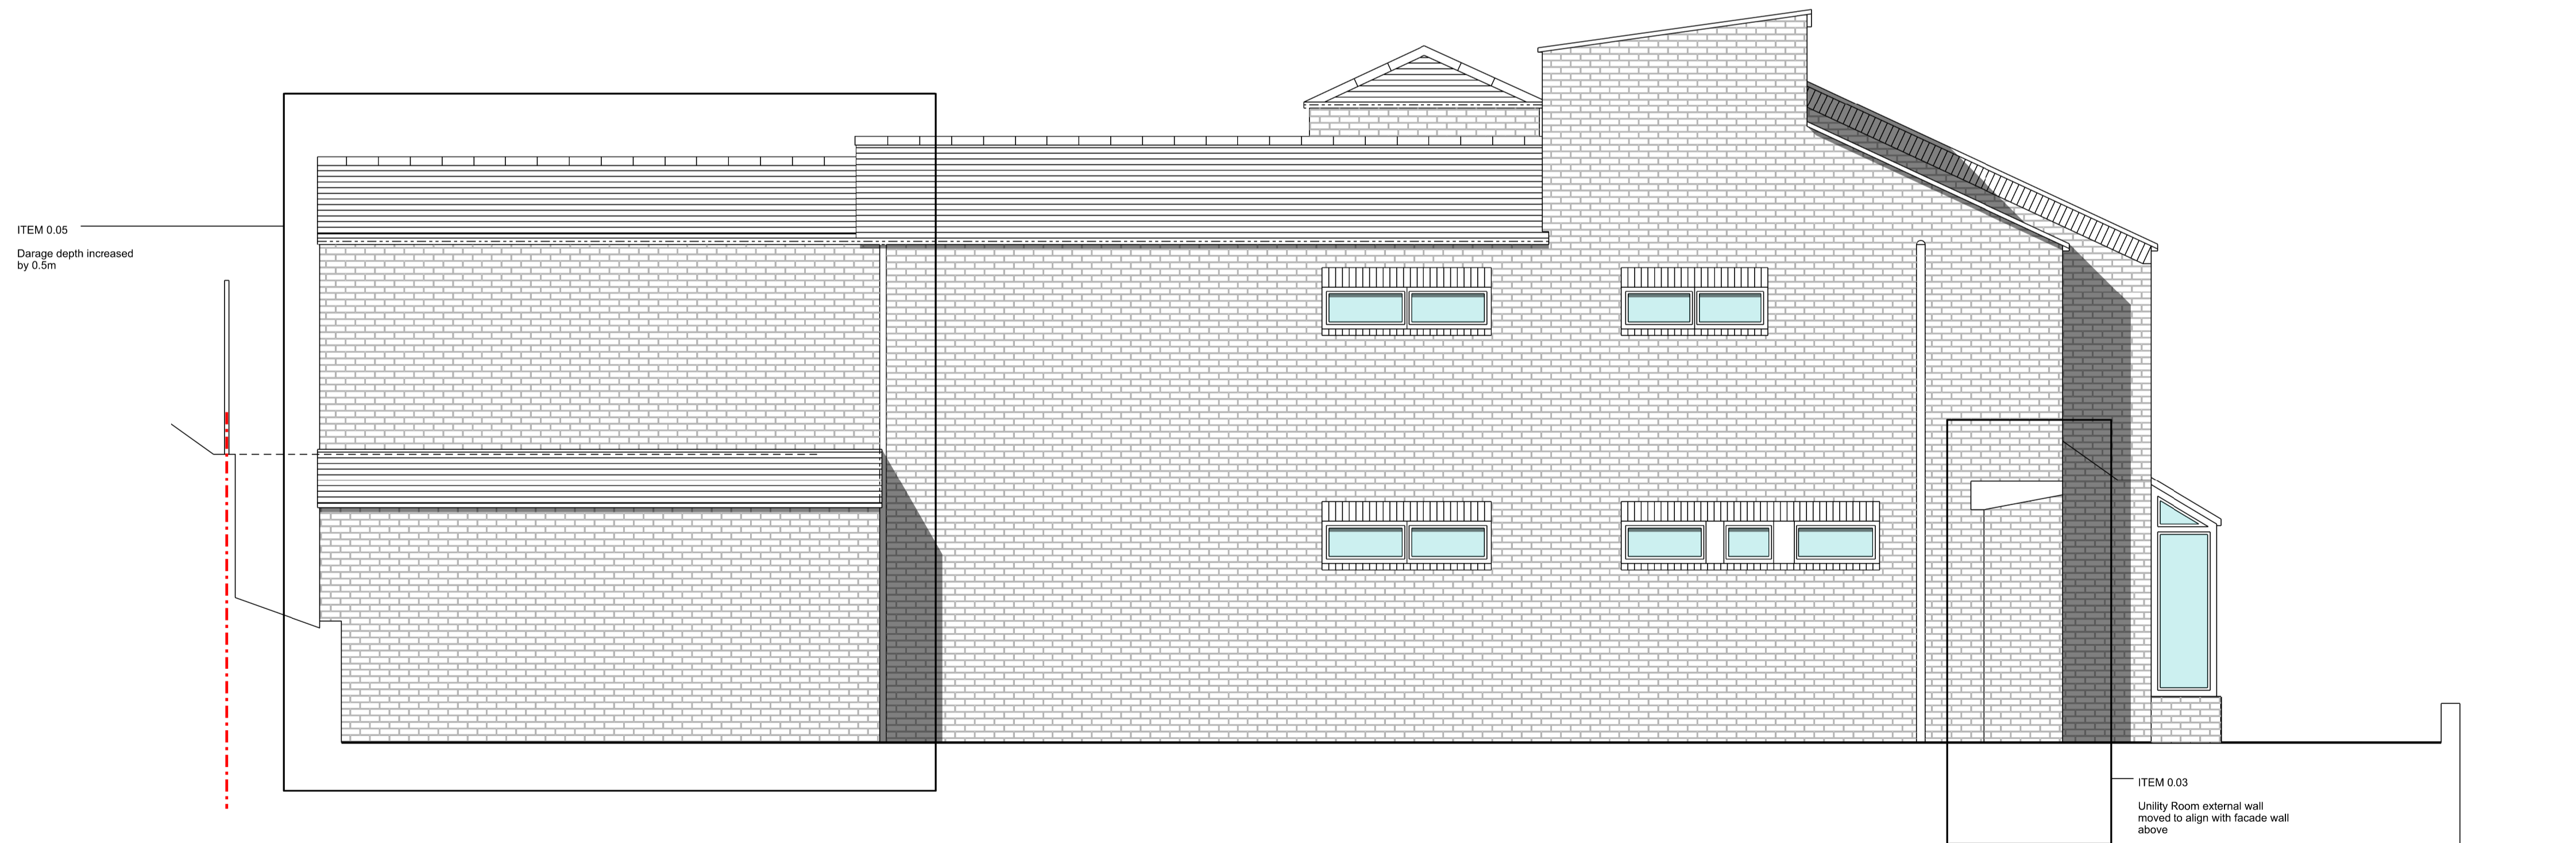

01 SIDE (WEST) ELEVATION AS PROPOSED  
KAM02\_P\_132 SCALE: 1:50 @ A1



02 SIDE (EAST) ELEVATION AS PROPOSED  
KAM02\_P\_132 SCALE: 1:50 @ A1

General Notes:

Should any discrepancies be noted, please inform the Architect

1 Issued for Planning 27.01.17 TB VP  
Rev: Description: Date Dwn by: Ckd by:

Scale @ A1  
0m 0.5m 1m 2m 4m

Client:  
**Mr Kamvari**  
Project Name:  
**9 Grange Gardens**

Drawing Title:  
**PROPOSED SIDE ELEVATIONS**

Project No: <b>KAM02</b>	Drawing No: <b>P_132</b>	Revision: <b>P01</b>	Scale: <b>1:50 @ A1</b>	Date: <b>Sept 2015</b>
Drawn by: <b>TB</b>	Checked by: <b>VP</b>	Drawing Status: <b>Planning</b>		