



NOTES:
 Do not scale off this drawing.
 All Trade Contractors to be responsible for taking & checking their own site dimensions. Any errors or omissions to be reported to inside out architecture ltd immediately, prior to work being carried out.
 All site dimensions shown are based upon the measured survey of the property carried out by independent surveyors. The accuracy of this information is not the responsibility of inside out architecture ltd.
 inside out architecture ltd also accept no responsibility for the accuracy of any Structural and Servicing information shown on this drawing. This information is shown for guidance purposes only, and where applicable - is based on information provided by the consulting Structural Engineers, consulting M&E Engineers, client representatives, and/or specialist subcontractors respectively. Reference should always be made to Engineers & Subcontractors current drawings & specifications.
 This drawing and design is the copyright of inside out architecture ltd and is not to be used for any purpose without their consent.

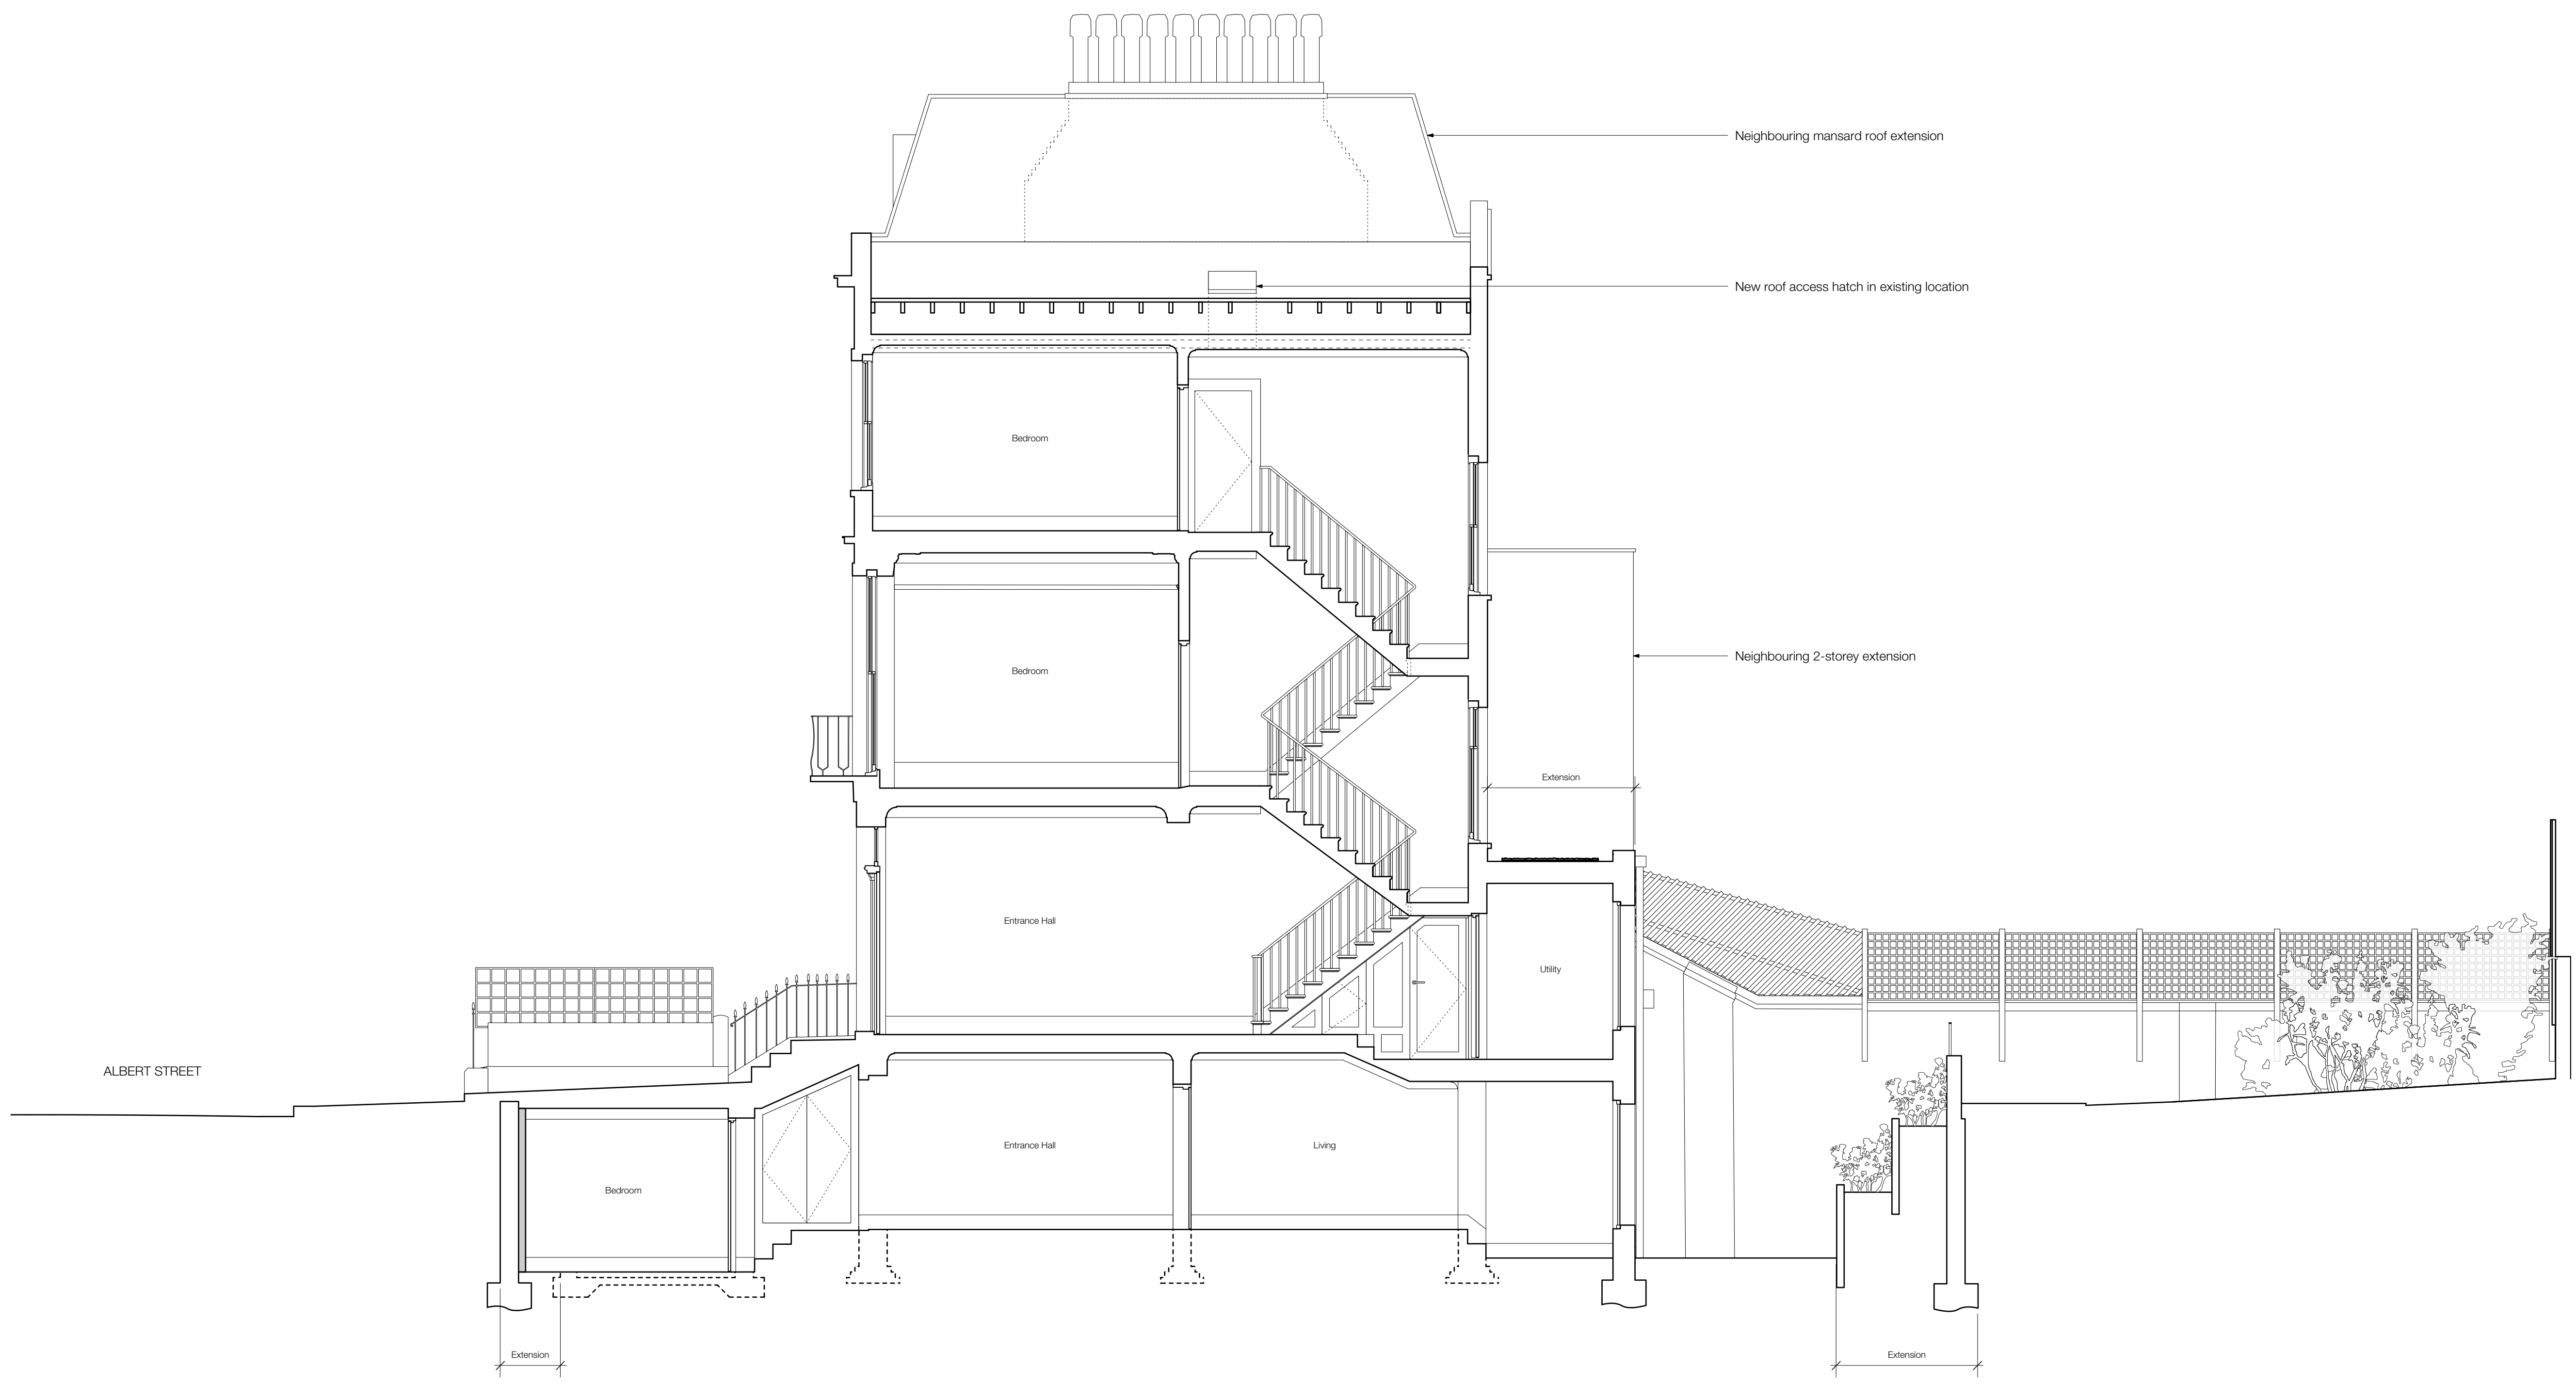

1 Proposed Section BB
 1:50

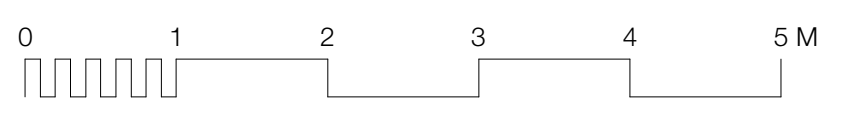

A 1/2/17 Vaulted ceiling above staircase omitted.

PLANNING SUBMISSION

insideout
 architecture
 6-8 Cole Street London SE1 4YH
 1 (020) 7267 6631 www.io-a.com

Project
 47 Albert Street

Client
 Mr & Mrs Morgan

Drawing
 Proposed Section BB

Drawing Number
 P1604_P_291

Date
 Jan 17 Scale
 1:50/8A1