




Do not Scale; it is essential that this drawing is read in conjunction with the specification and that all works are included for

The Contractor must visit site, so as to satisfy himself as to the local conditions, access, etc. and to include for these in his costs for the works.

The Contractor is responsible for the verification of all dimensions, levels etc., on site.

Notes

Contractor to assess if adequate falls can be achieved for the waste drainage for the new WCs. If minimum falls cannot be achieved refer to the Schedule of Works for construction details for a new raised floor to enable falls to be achieved.

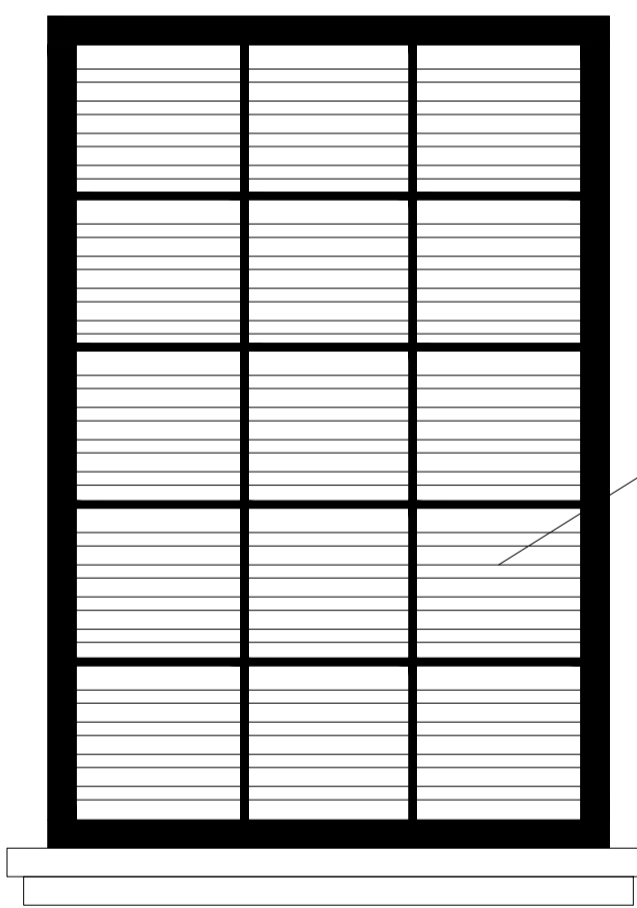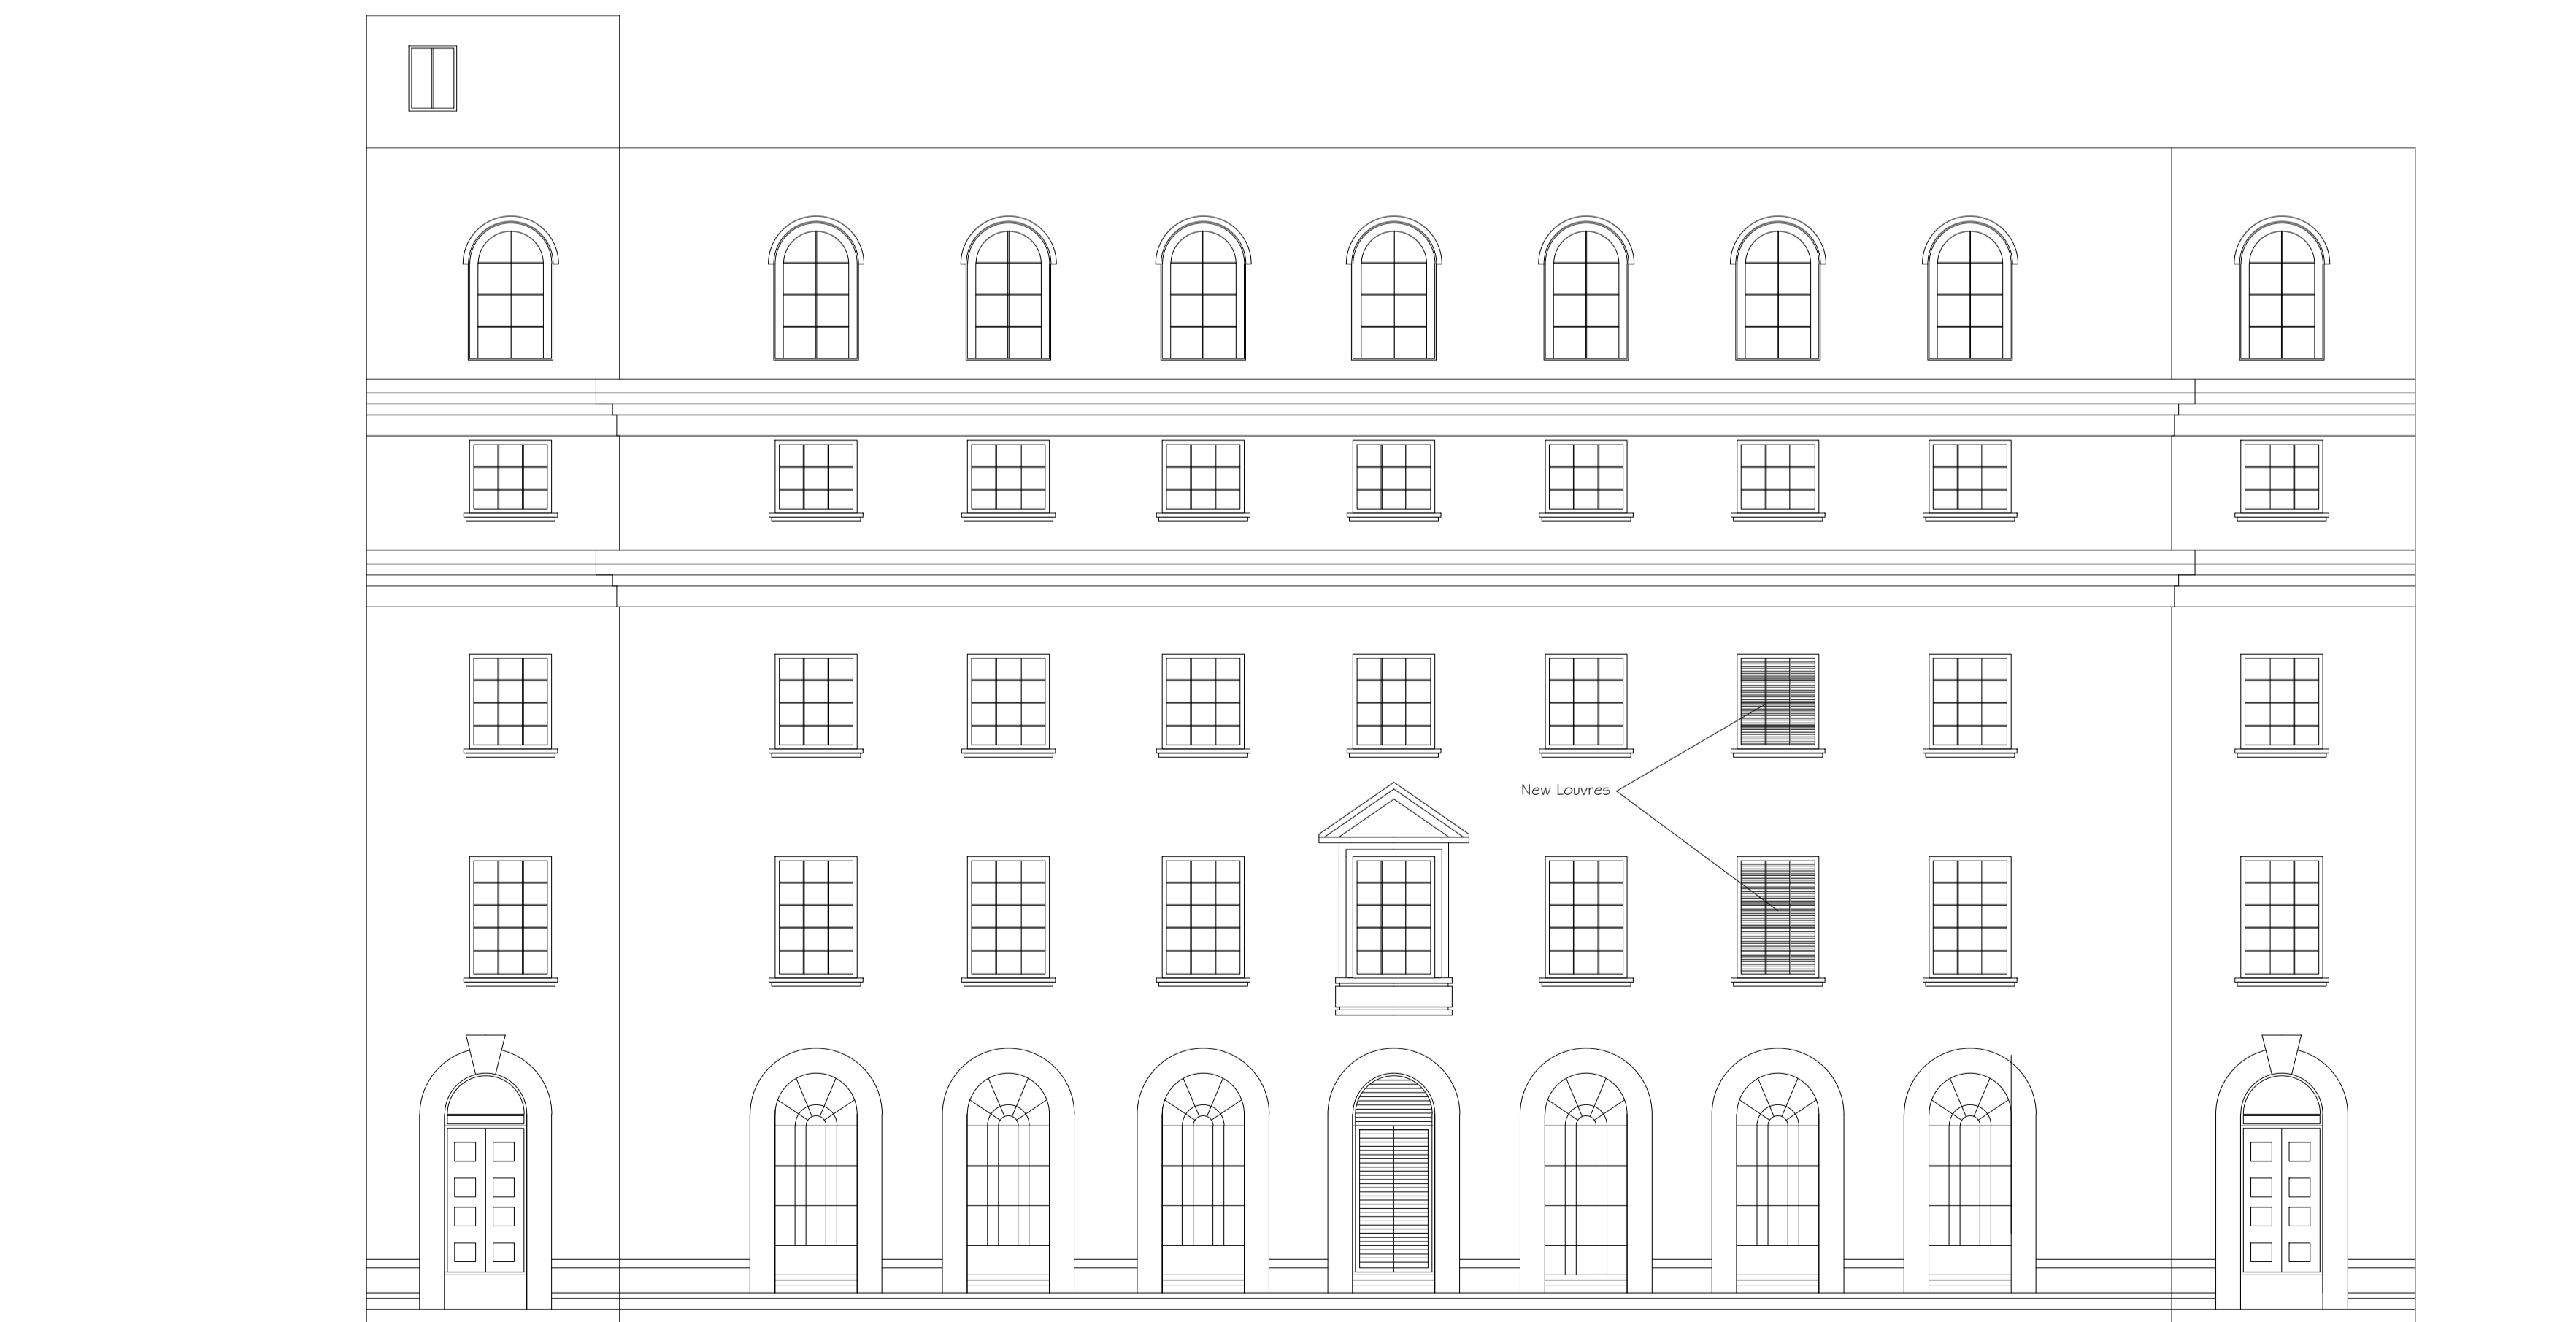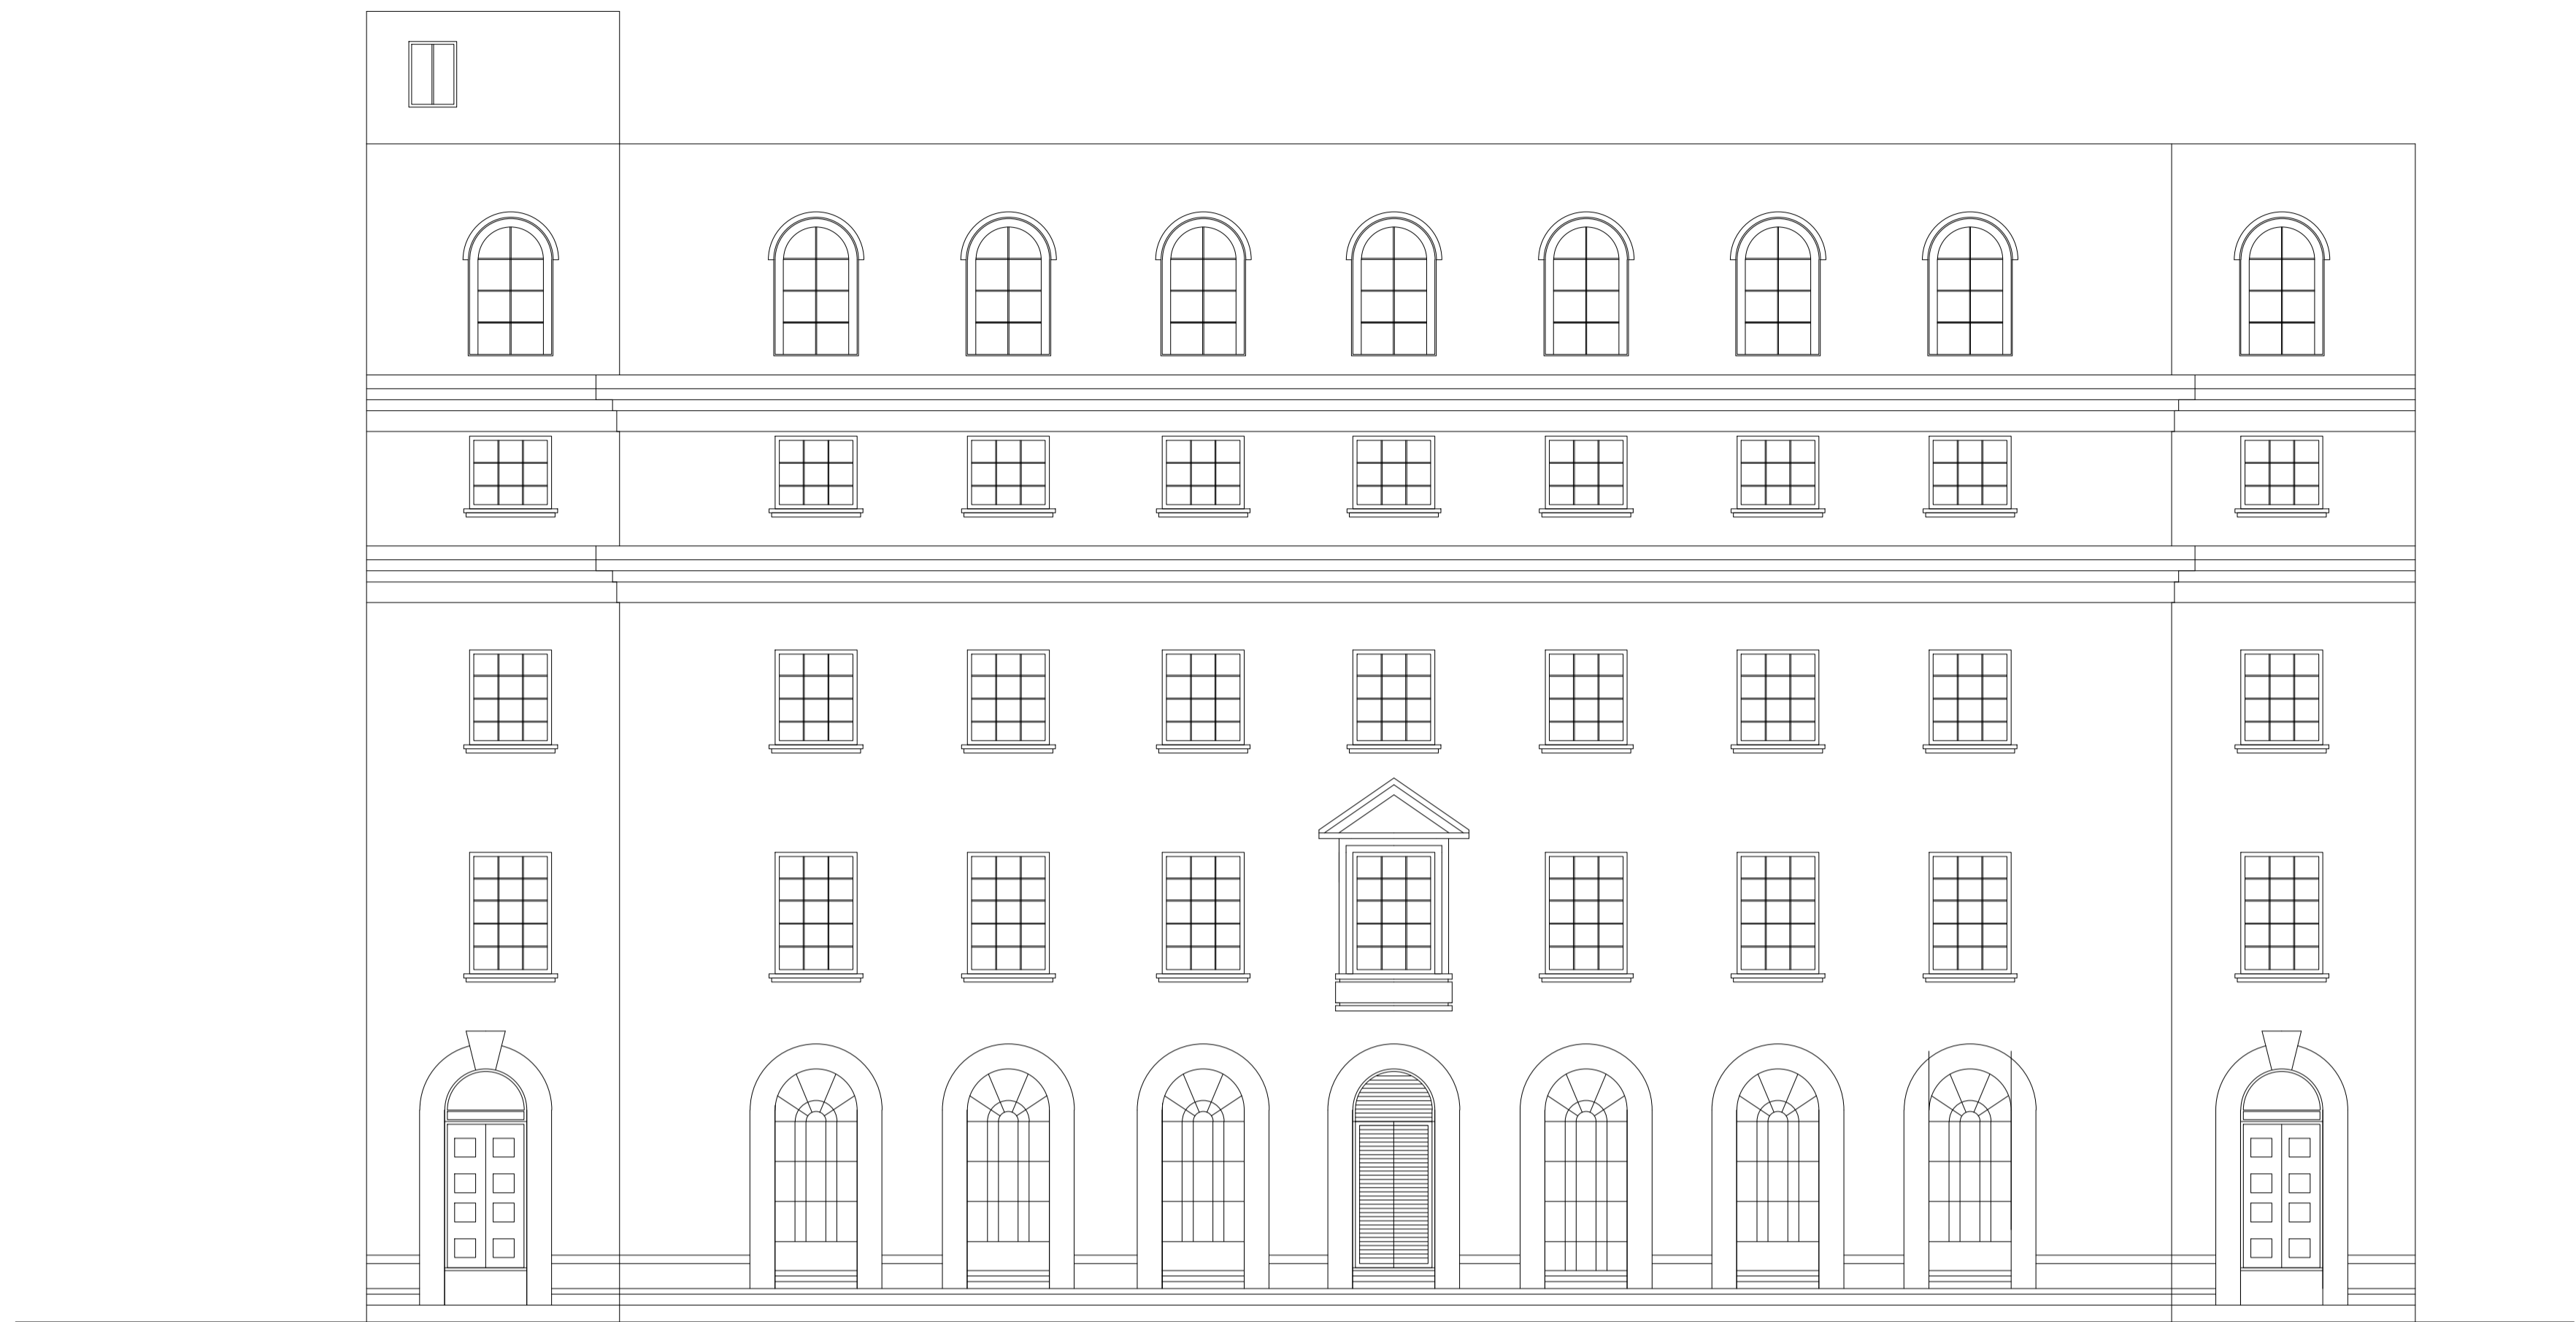

Louvre sits behind existing window frame glazing beads. Glass only removed.

Louvre Detail 1:20

Rev	Notes	dd/mm/yyyy	
Status		PLANNING	
Client		BT	
Project title		Proposed Works at Euston Telephone Exchange	
Drawing title		Existing & Proposed Elevation (Euston Road Road Elevation)	
Date	01/2/2017	Scale	Job No. 21/2/20202
Drawn	JMc	1:100 @ A1	Dwg. No. 52/01