


Fireplace Plan, Elevation and Sections
 New salvaged fireplace to be installed in all the existing formerly located fireplaces, reinstating Late Georgian style fireplaces as per drawings: White Carrara Regent Surrounding and black slate front and back hearth.

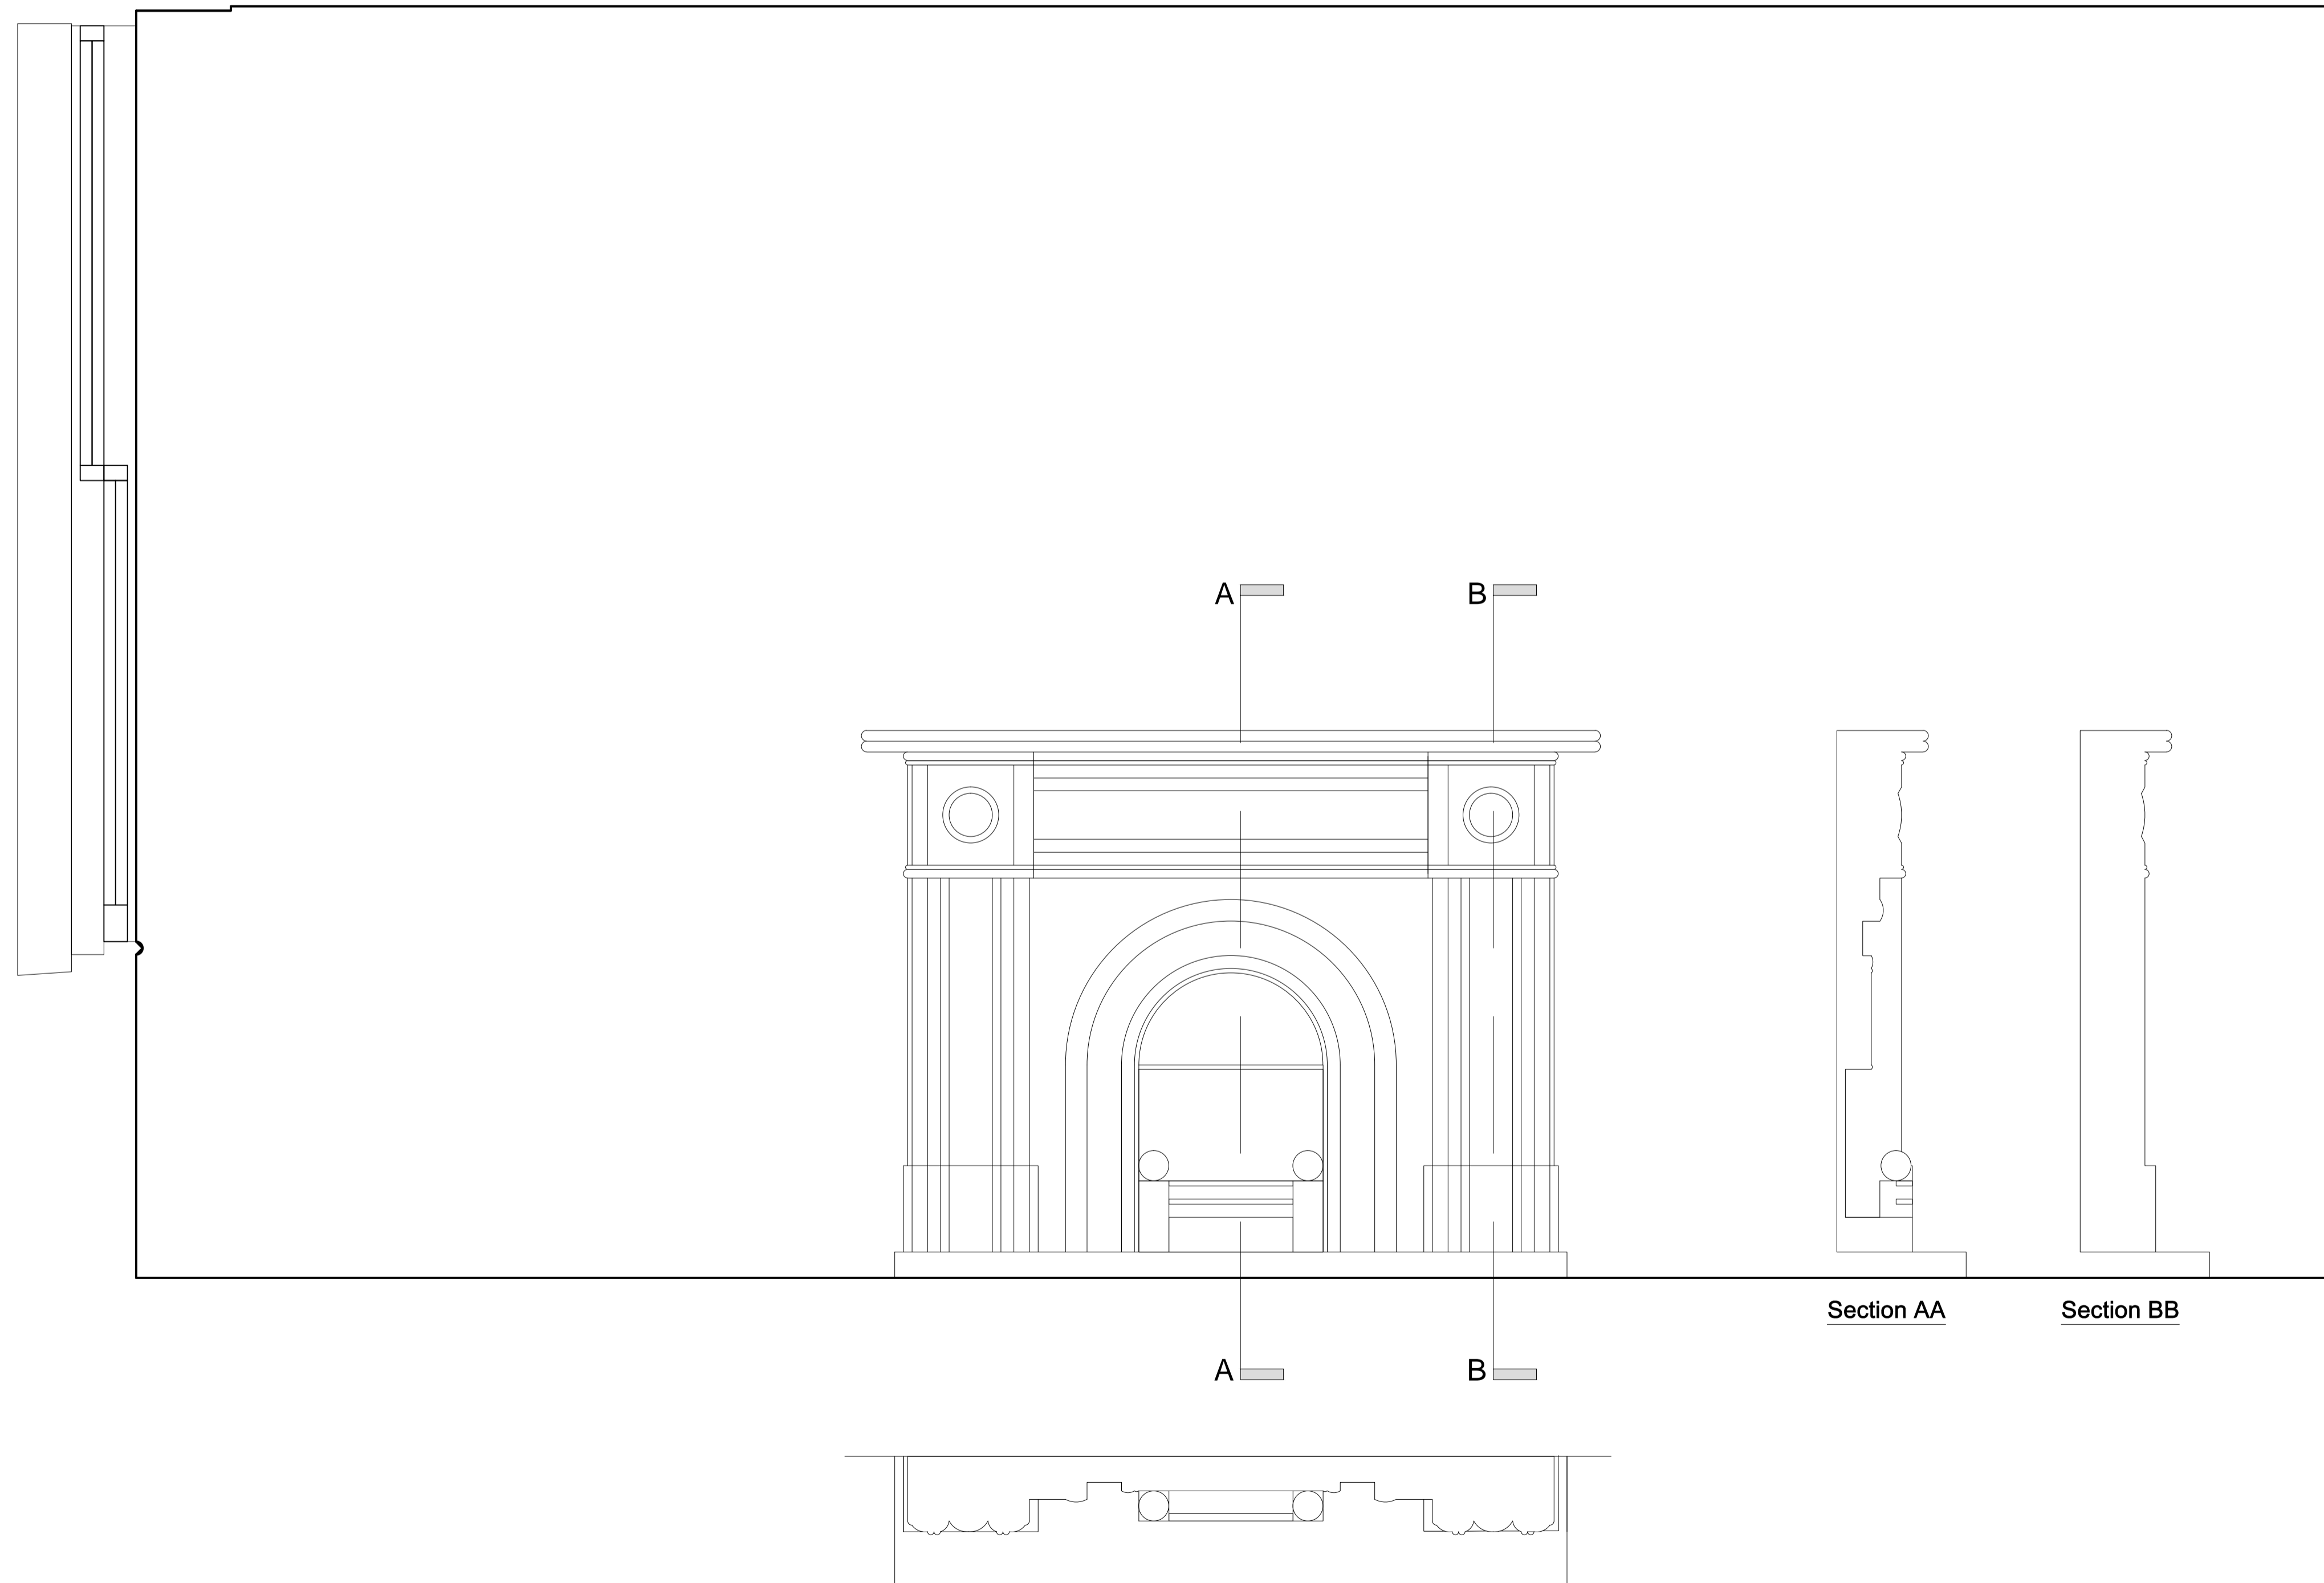

| | | | |
|------|------------|-----------------------|------------|
| B | 2017.02.07 | Fire location in room | KK |
| A | 2017.01.18 | Updated information | JN |
| rev. | date | description | revised by |

revisions

| | |
|----------|---|
| stage | drawing title |
| Planning | Proposed Details Discharge of conditions - Sheet 11 |

This drawing is copyright.

Lipton Plant Architects

Islington Green Studios
 81-83 Essex Road
 Islington
 London N1 2SF

T +44 (0)20 7288 1333
 F +44 (0)20 7288 0333
 E mail@lparchitects.co.uk
 W www.lparchitects.co.uk

client
 Ms M. Teodoro &
 Mr C. Vyrdee

project
 Address
 16 Cleveland Street
 London
 W1T 4HX

| | | | | |
|------------------------|-------------|----------|---------------|----------|
| scale | date issued | drawn by | drawing no | revision |
| 1:10 @ A1 1:20 @ A3 | 2016.11.08 | AGM | 471.(1).4.411 | B |