

NOTES:


The drawing must not be scaled and all dimensions are to be checked on site before work is commenced.
The drawing is to be read in conjunction with all other Structural Engineers and Service Engineers drawings and written specifications.

SPECIFICATIONS:




LINE OF BRICKS LAID ON THE NARROWER SIDE OF THE BRICK

PANEL RECESSED FROM MAIN ELEVATION

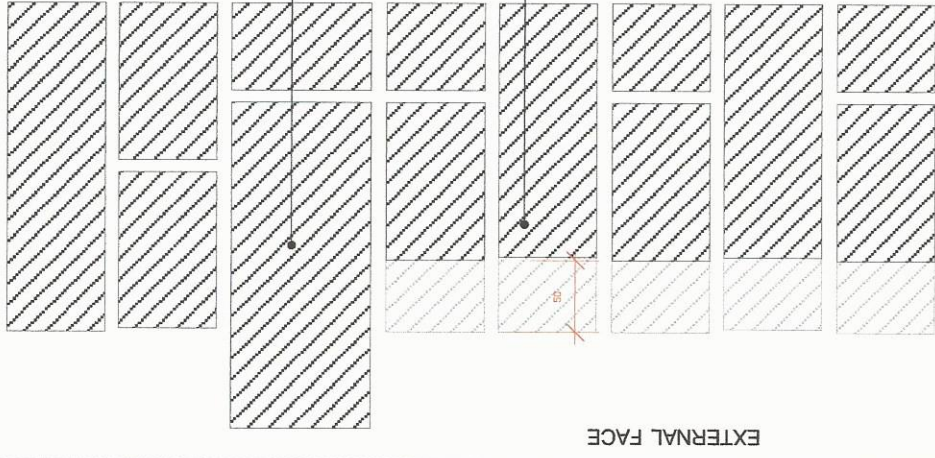


EXTERNAL FACE

DETAIL-RECESSED BRICK PANELS /D04
Cross section - SCALE 1:5

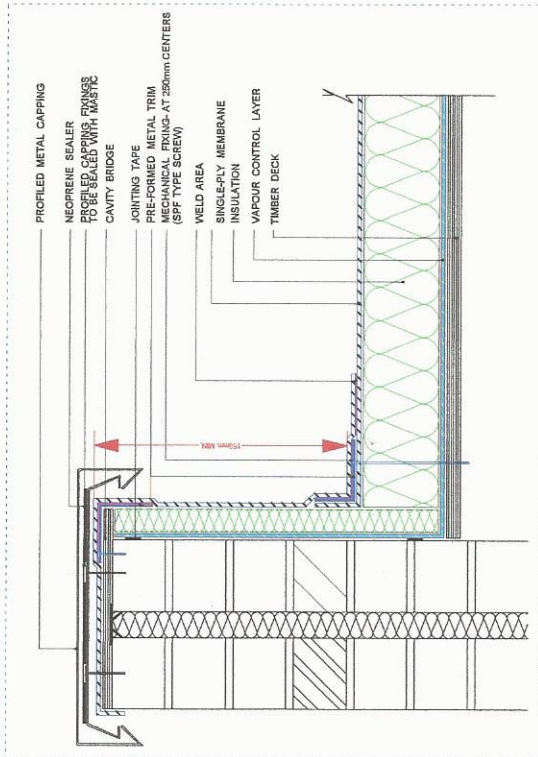

SECTION THROUGH PROFILED METAL CAPPING /D05

DETAIL-PROFILED METAL CAPPING /D05
Cross section - SCALE 1:10

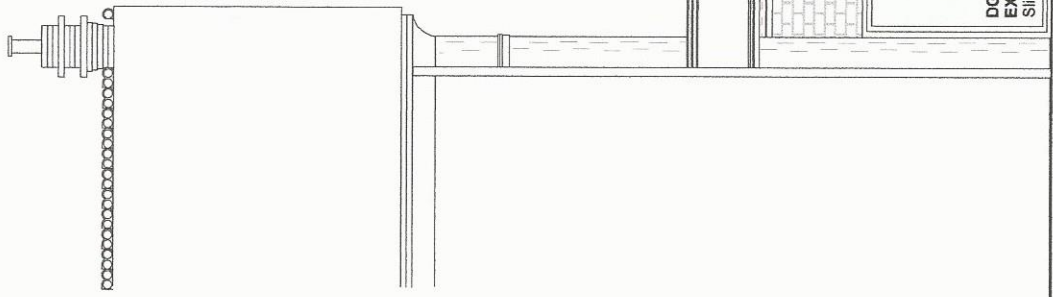

DETAIL-PROFILED METAL CAPPING /D05

DETAIL-RECESSED BRICK PANELS /D04

Box gutter

2600

DG01 EX Sliding doors

Facing brick to match existing

Unauthorized extension to be demolished

REVISION

N	DATE	NOTES
1	20.09.16	HEIGHT OF END PART OF EXTENSION REDUCED
2	02.12.16	PROJECTION OF EXTENSION REDUCED

PROJECT:
LANCASTER GROVE


DRAWING N:
LG-A-PP-EL003-B/
REV 1

PRELIMINARY
 PLANNING APPROVAL
 CONSTRUCTION
 DESIGN INFORMATION
 TENDER
 AS BUILT

DRAWING:
PROPOSED EAST ELEVATION

CLIENT: Mr & Mrs Silver

LOCATION: 45 Lancaster Grove, NW3 4HB

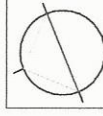

DATE: 13.07.15
SCALE: 1:100 @A3
REV: 2

PROJECT DESIGNER:

120 Fortune Green Road
NW6 1DN / London
t. 0207 4355008



DESIGNER:
Marco Ferrara-Bardile
marco@rmfstudio.com
t. 0797 5644556

LANCASTER GROVE/ EAST ELEVATION

Scale: 1:100

6