


NOTES

1. All dimensions and levels are to be checked on site by the Main Contractor before work commences. The Architect is to be informed immediately of any discrepancies.
2. Do not scale this drawing, use written dimensions only.
3. Larger scale drawings are to be used over smaller scale drawings.
4. All dimensions are in millimetres unless otherwise stated.
5. If in doubt ask.

© Copyright of Hill Mitchell Berry Architects.

Rev	Date	Notes

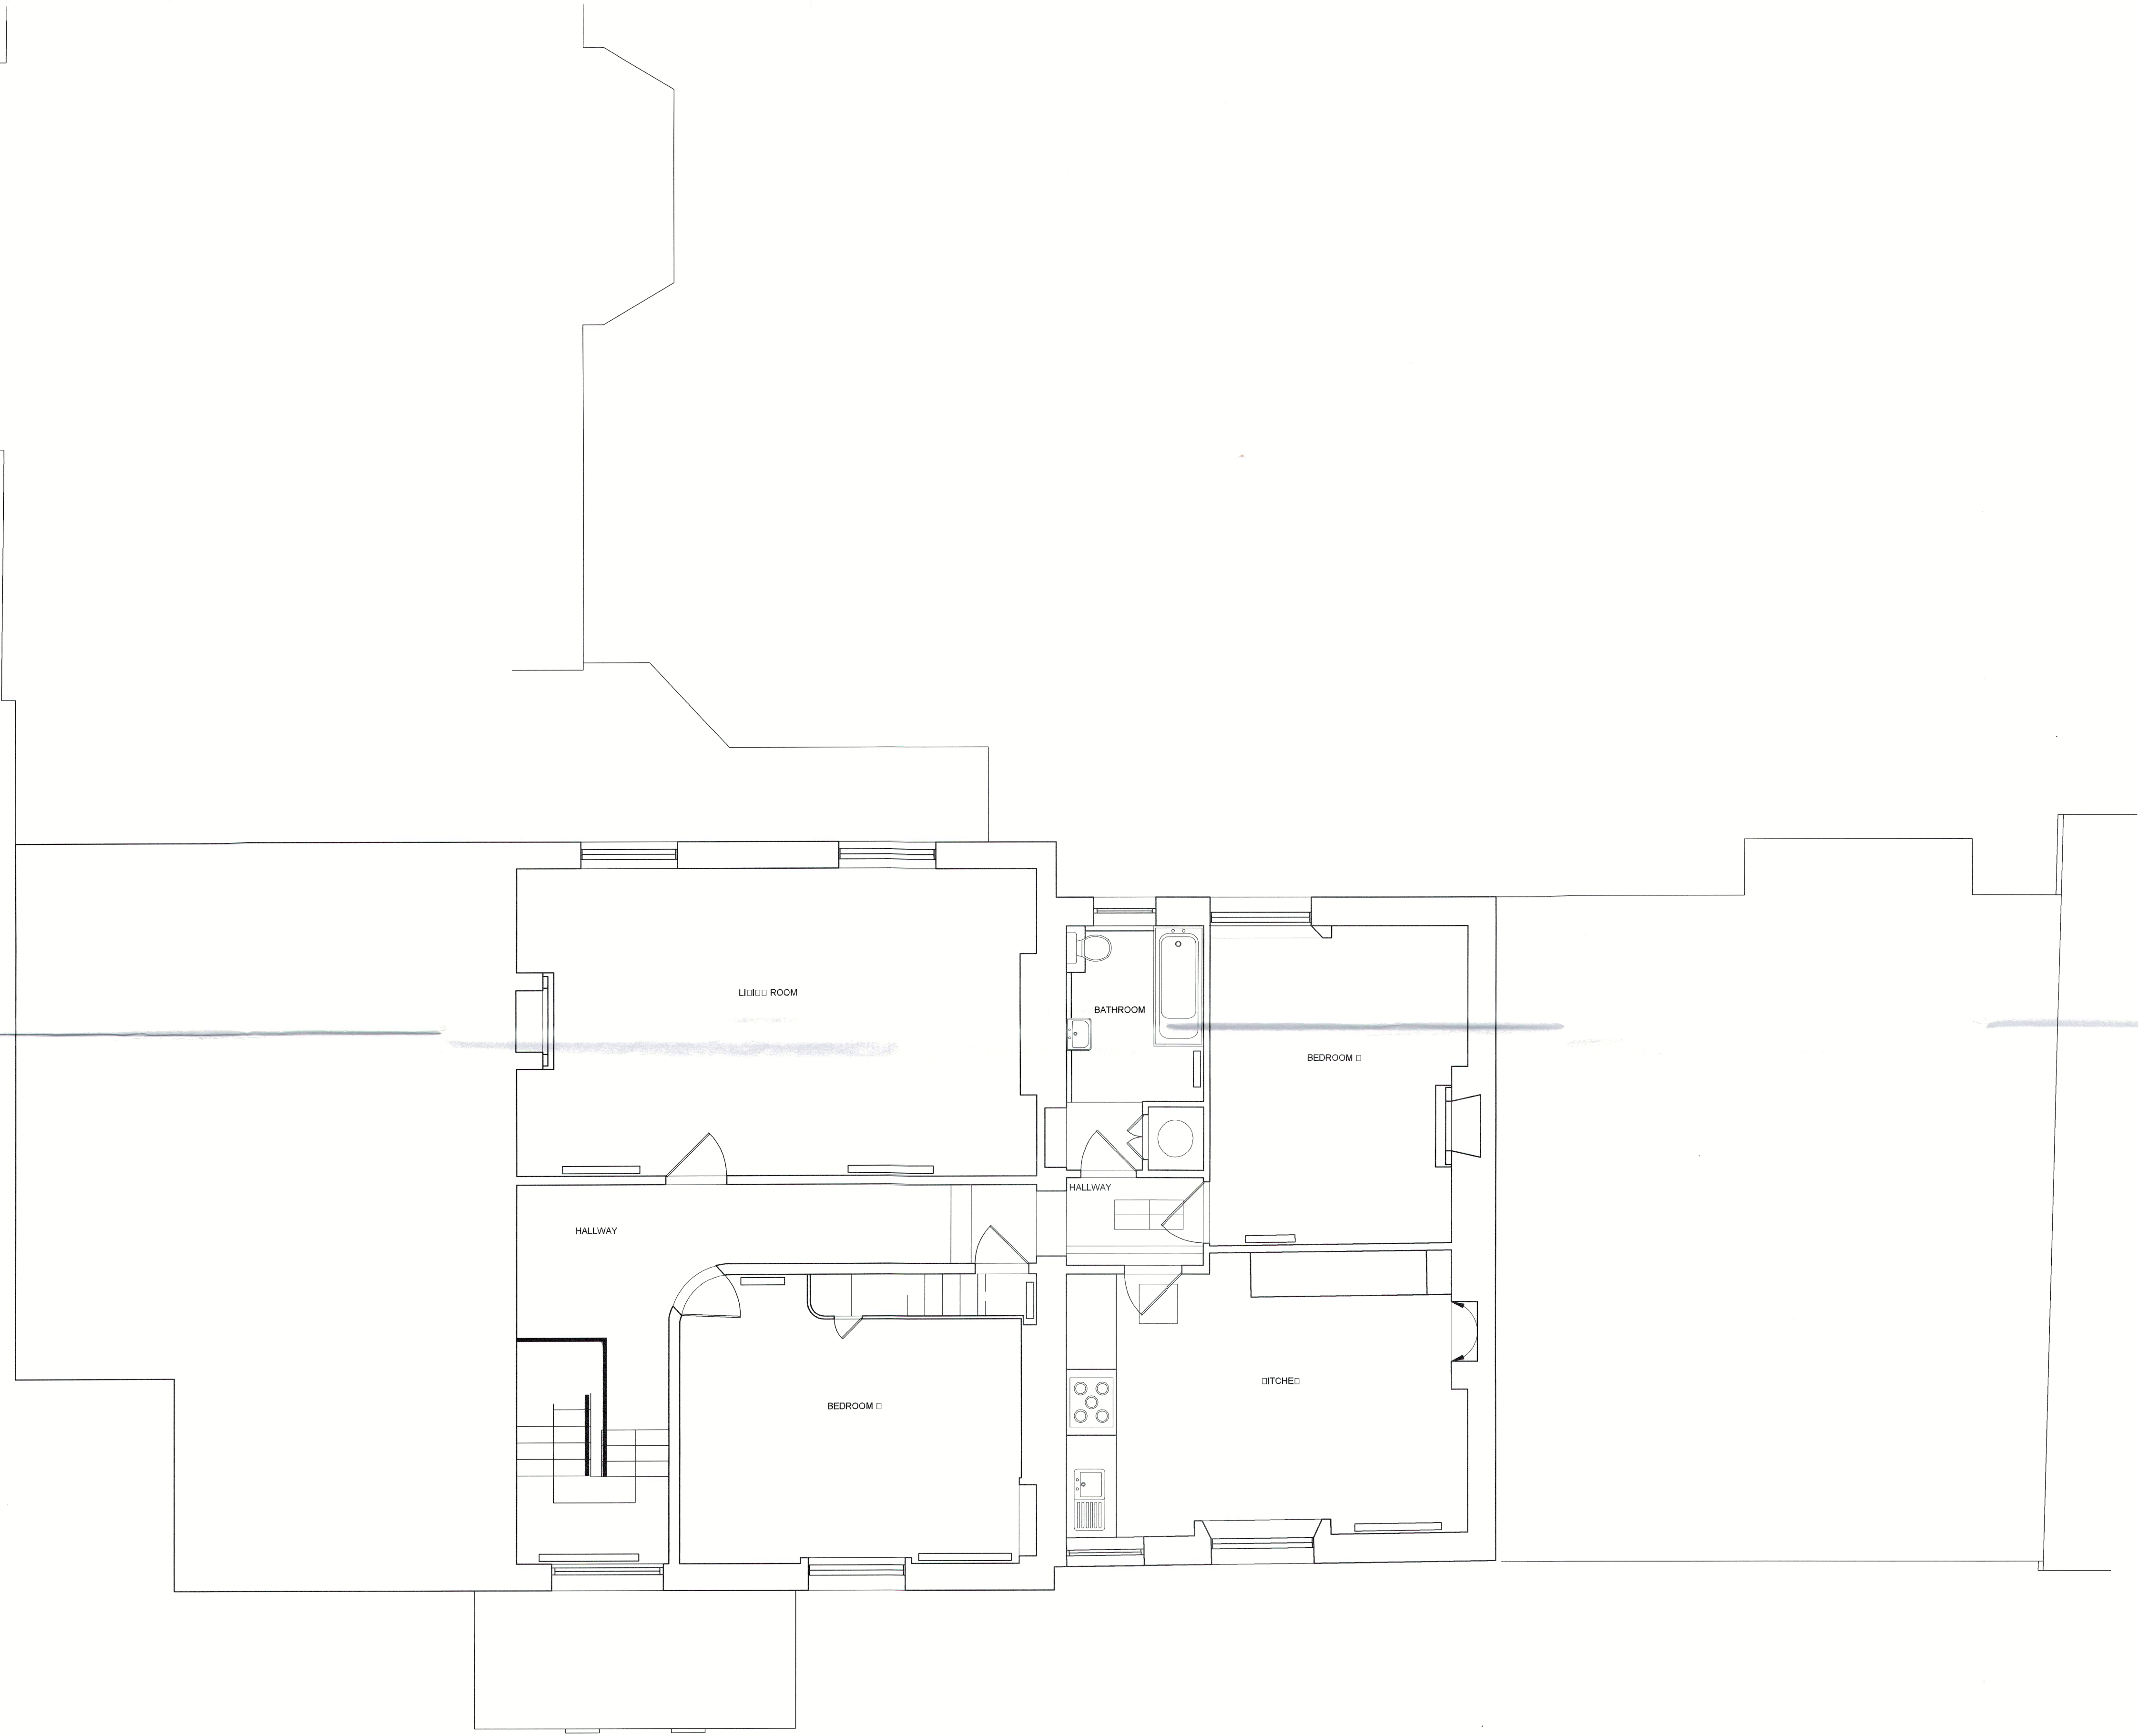

Status  
**PLANNING**

Project 3 Greville Place  
London  
NW6 5JP

Client -

Title Existing  
First Floor  
Plan

Scale 1:50 @ A1 Drawn by AC

Date July 2015

Drawing Number 1433-P07 Revision .

**MITCHELL BERRY**  
ARCHITECTS

THE STUDIO · 9 STRATFORD ROAD · LONDON · W8 6RF  
TEL 020 7934 4354  
EMAIL studio@mitchellberryarchitects.co.uk

