


NORTH

SCALE 1:50 @ A3

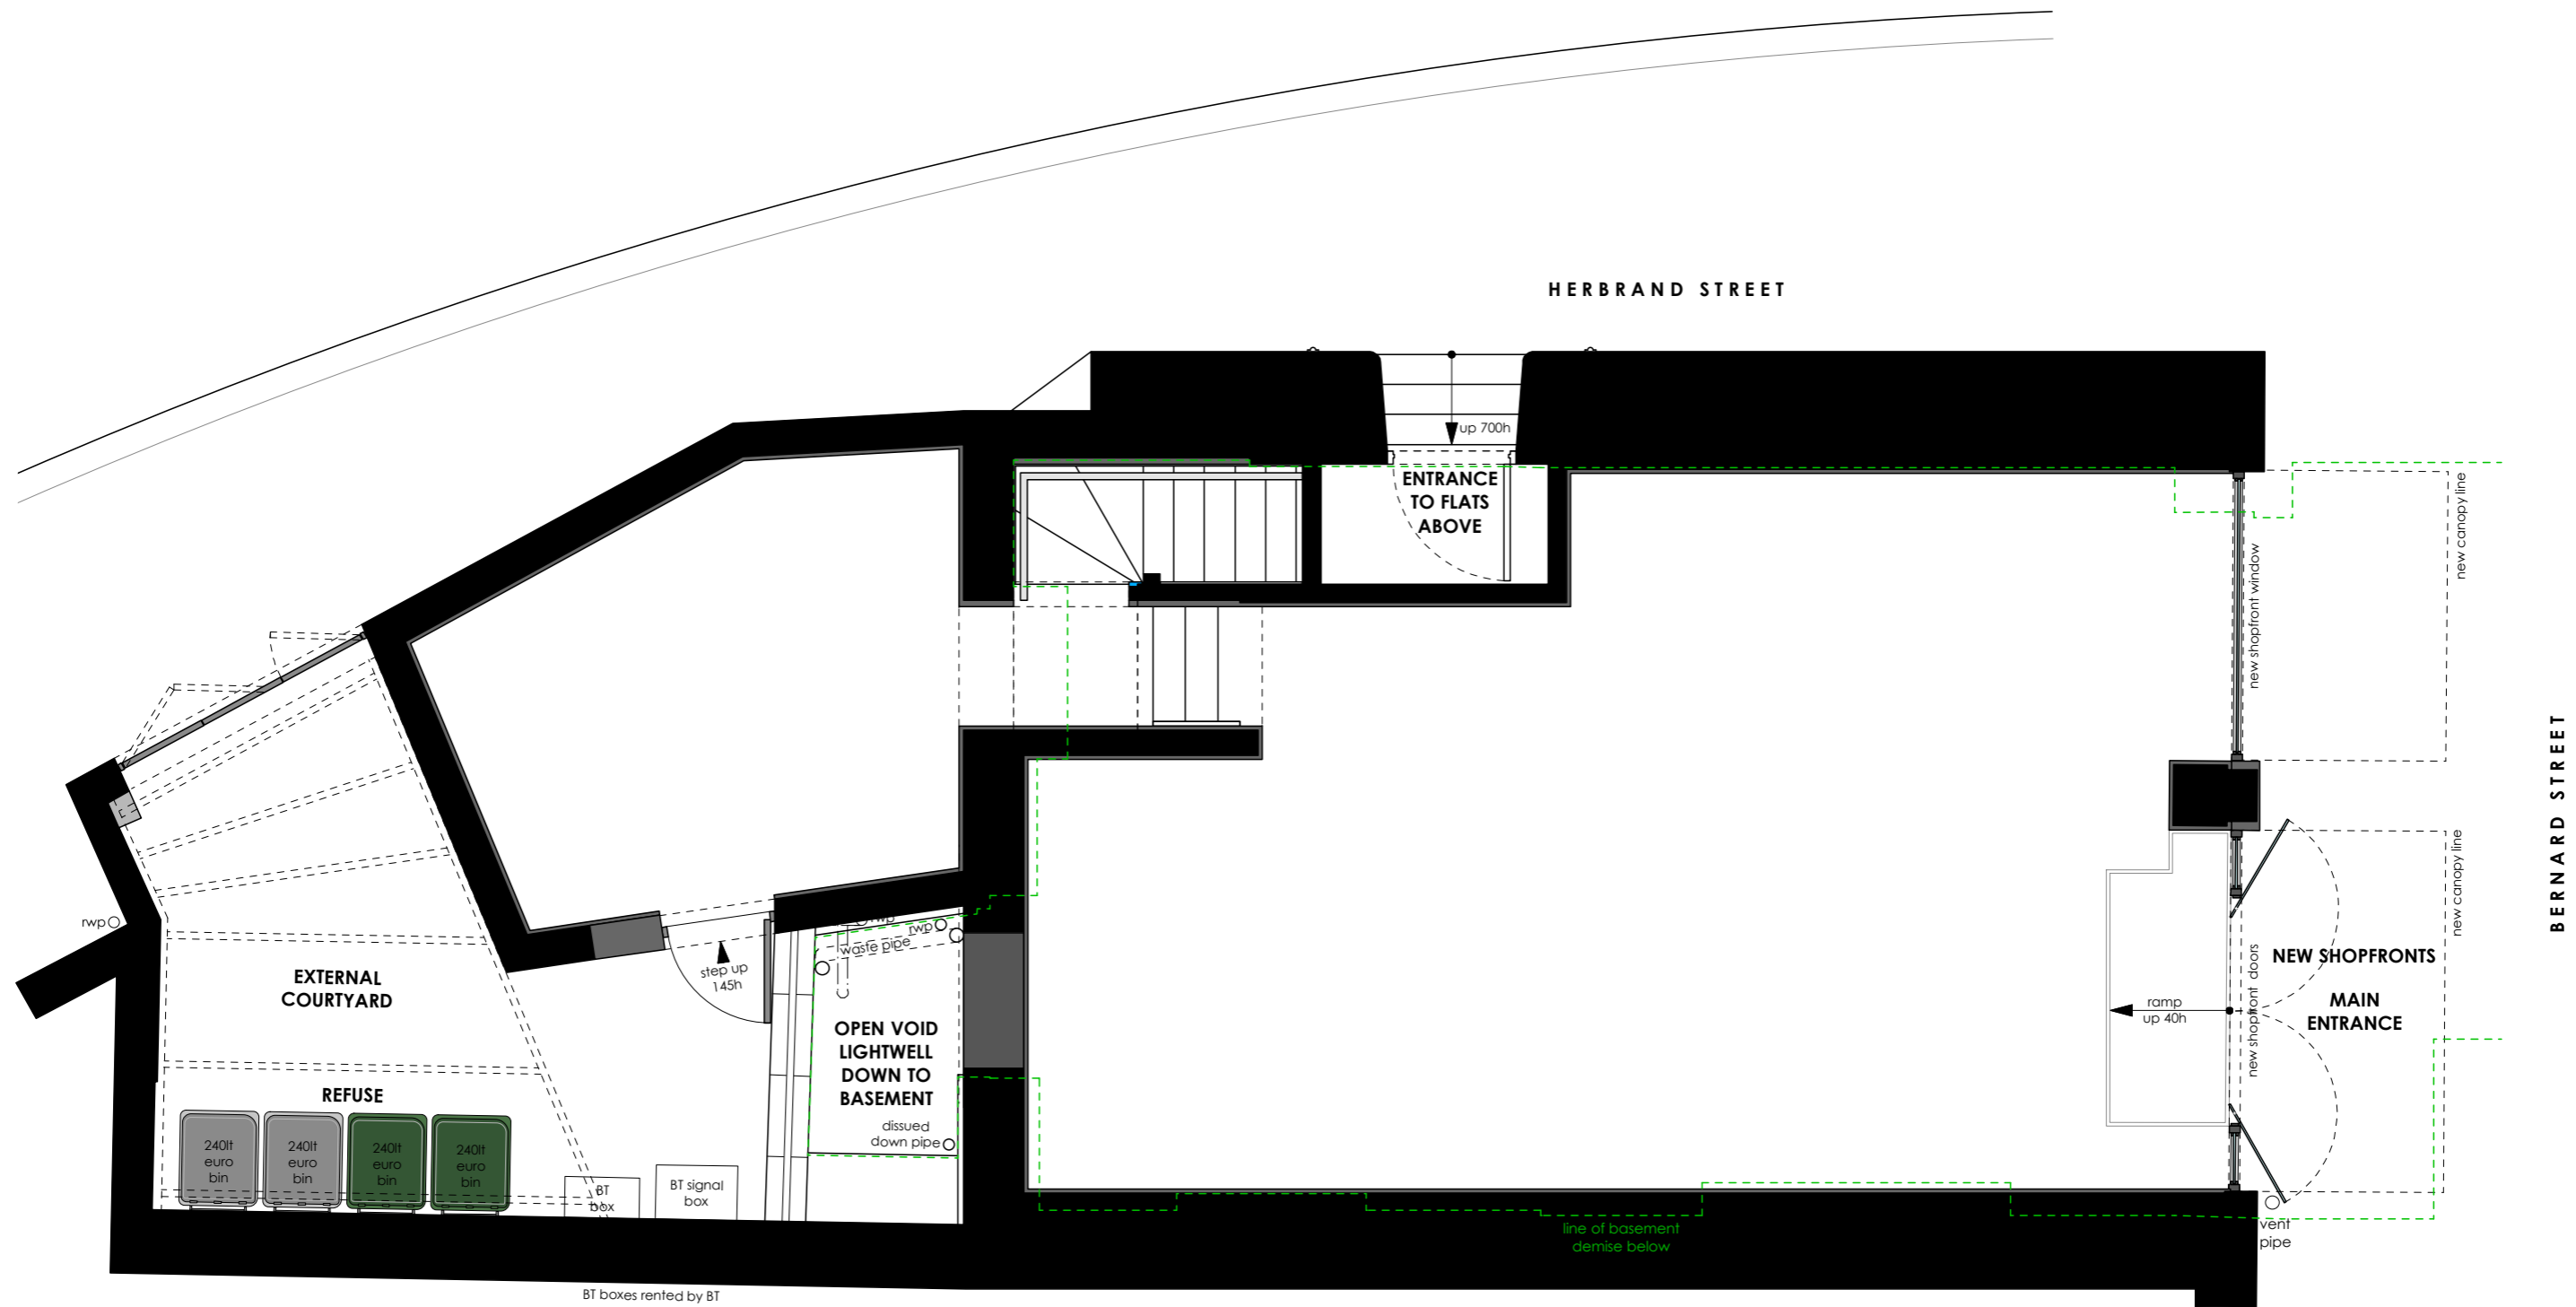

BT boxes rented by BT