




The copyright of this drawing is the property of  
SHAUN KNIGHT ARCHITECTURE LIMITED  
and may not be reproduced in any form without  
prior written consent.

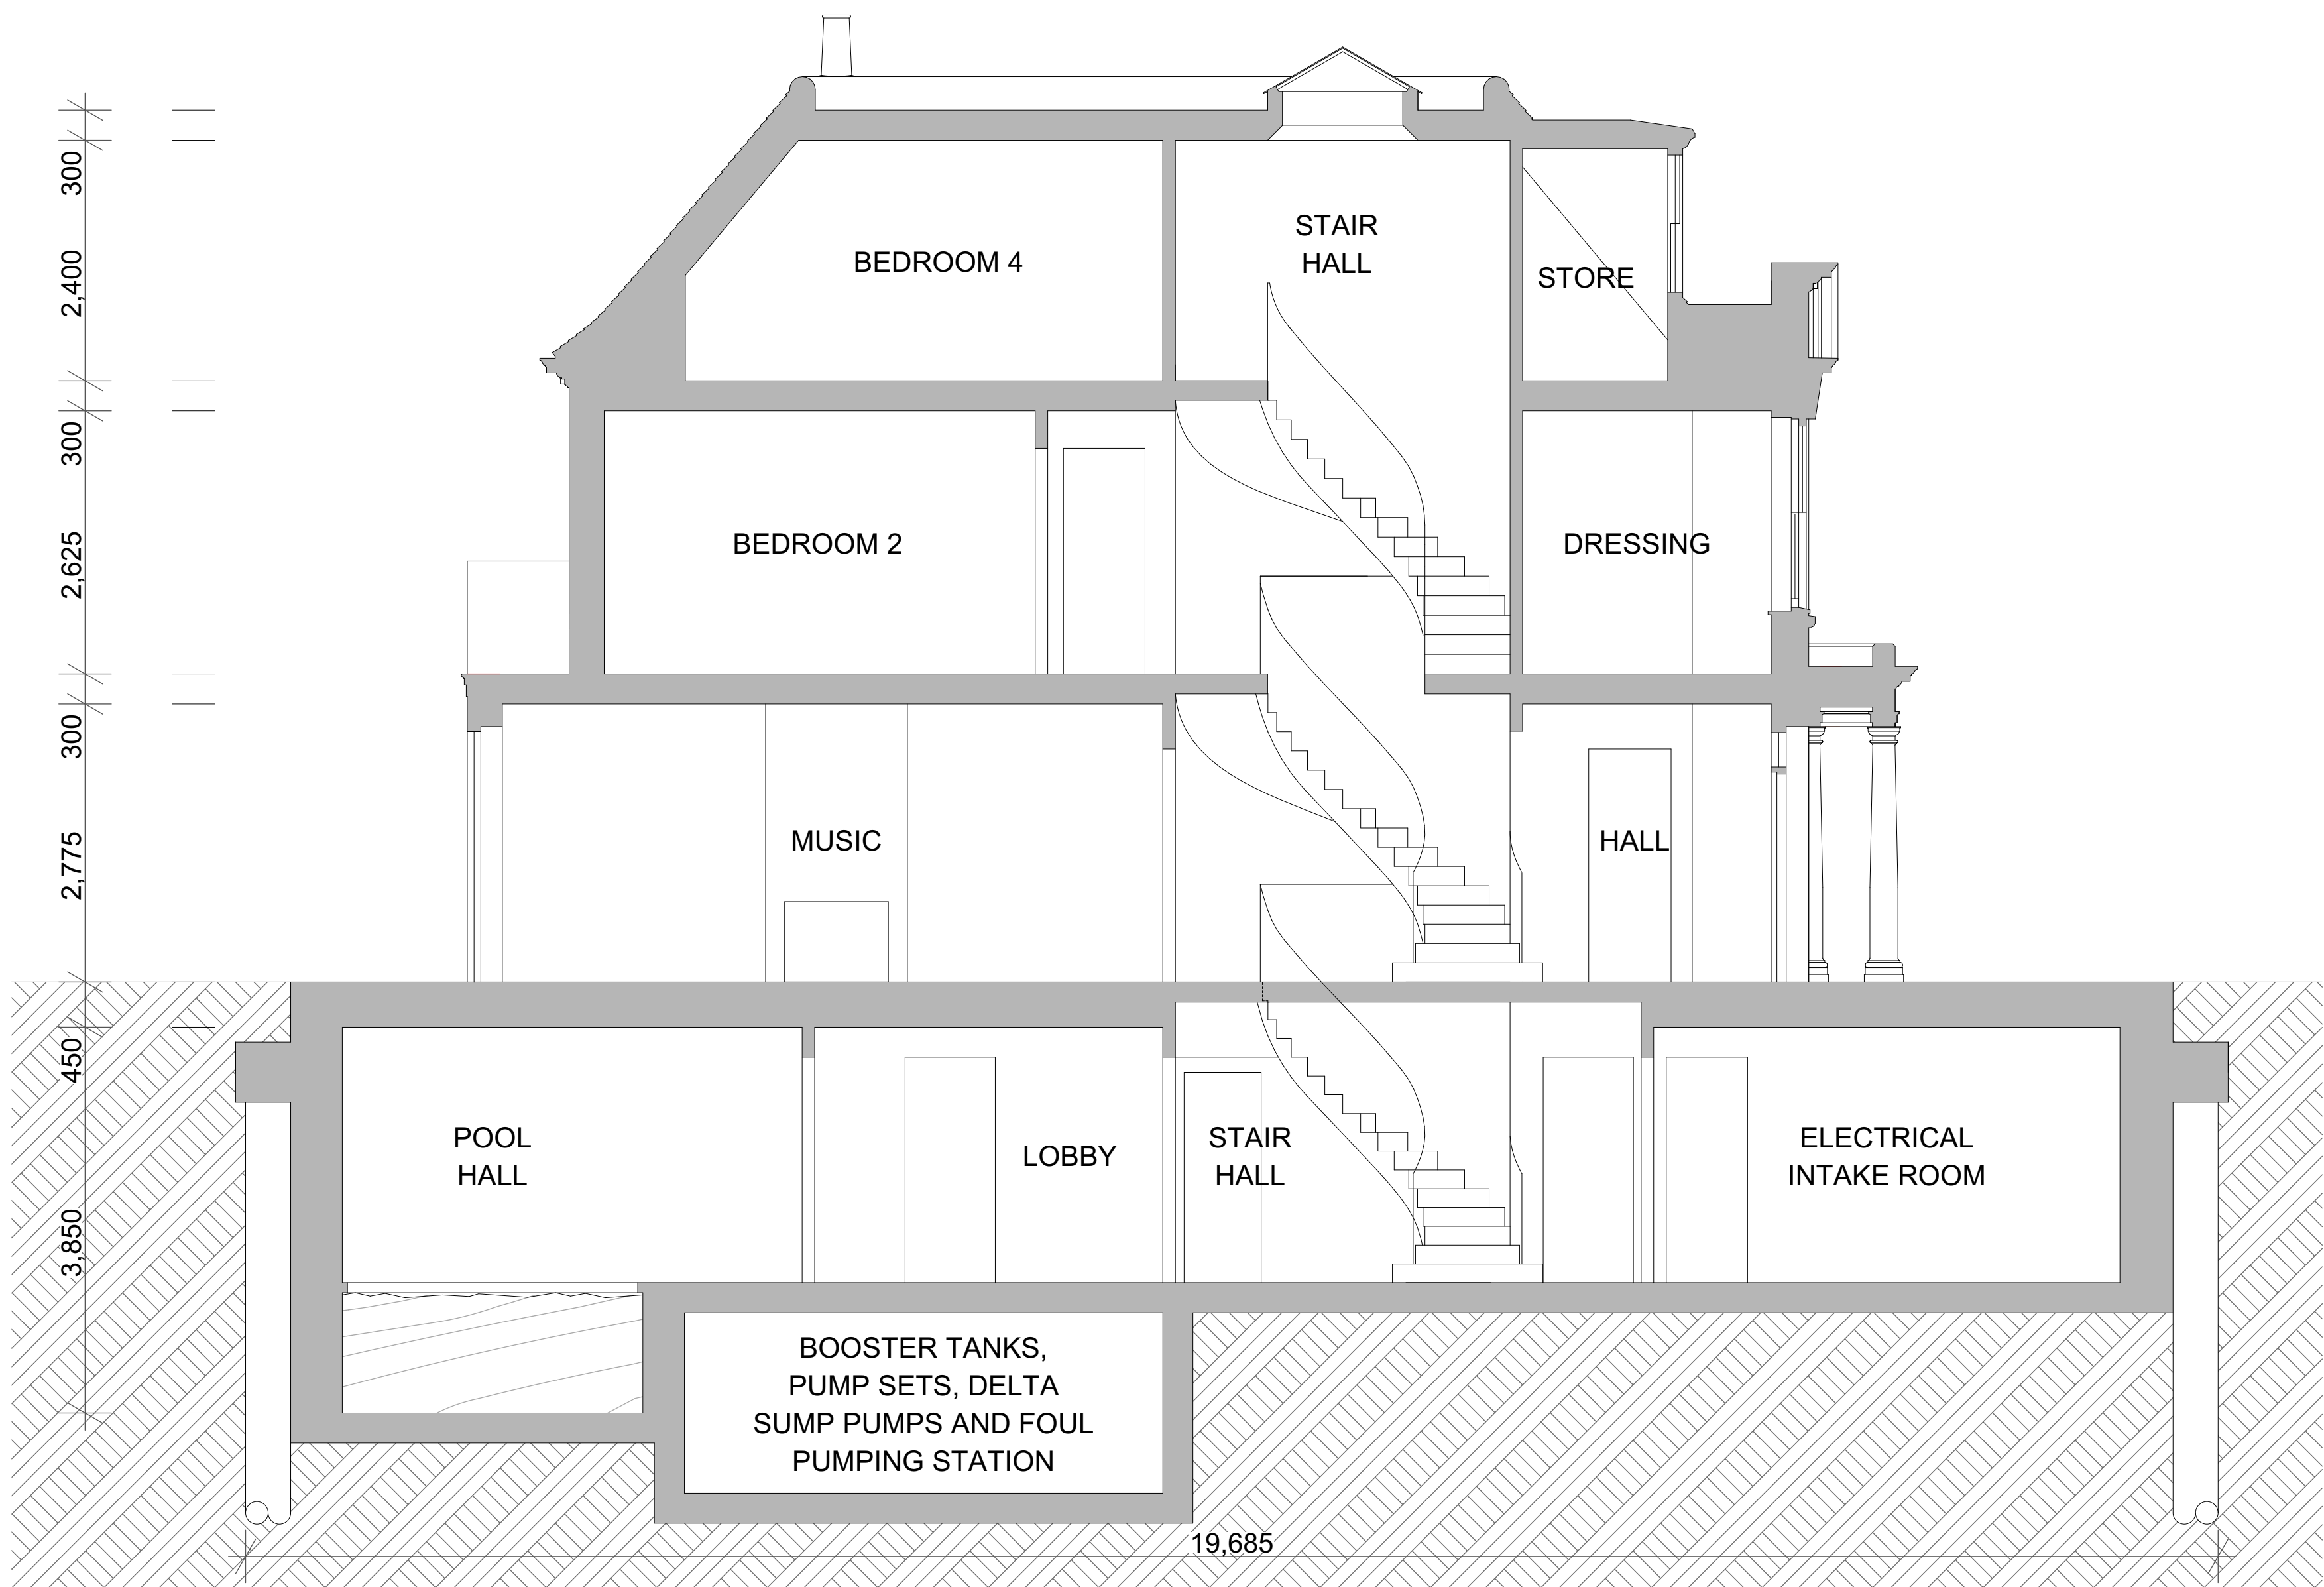

CROSS SECTION

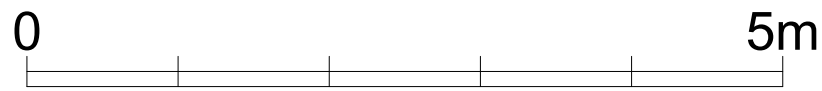

LONG SECTION

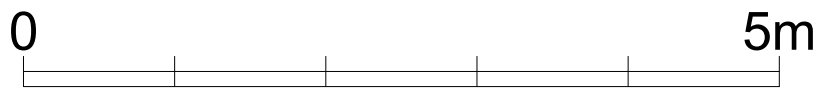

SHAUN KNIGHT  
ARCHITECTURE

40 FALCON ROAD, HAMPTON  
TW12 2RA  
07824 815 258M  
0208 287 0596T  
E:skarchitecture@hotmail.co.uk  
W:shaunknightarchitecture.com

PROJECT: LAND ADJACENT  
1 ST JOHN'S  
WOOD PARK

TITLE : LONG AND CROSS  
SECTIONS

Date: AUGUST 2015

Scale: 1:50 Drawn: SDK

DRAWING NUMBER: 206