
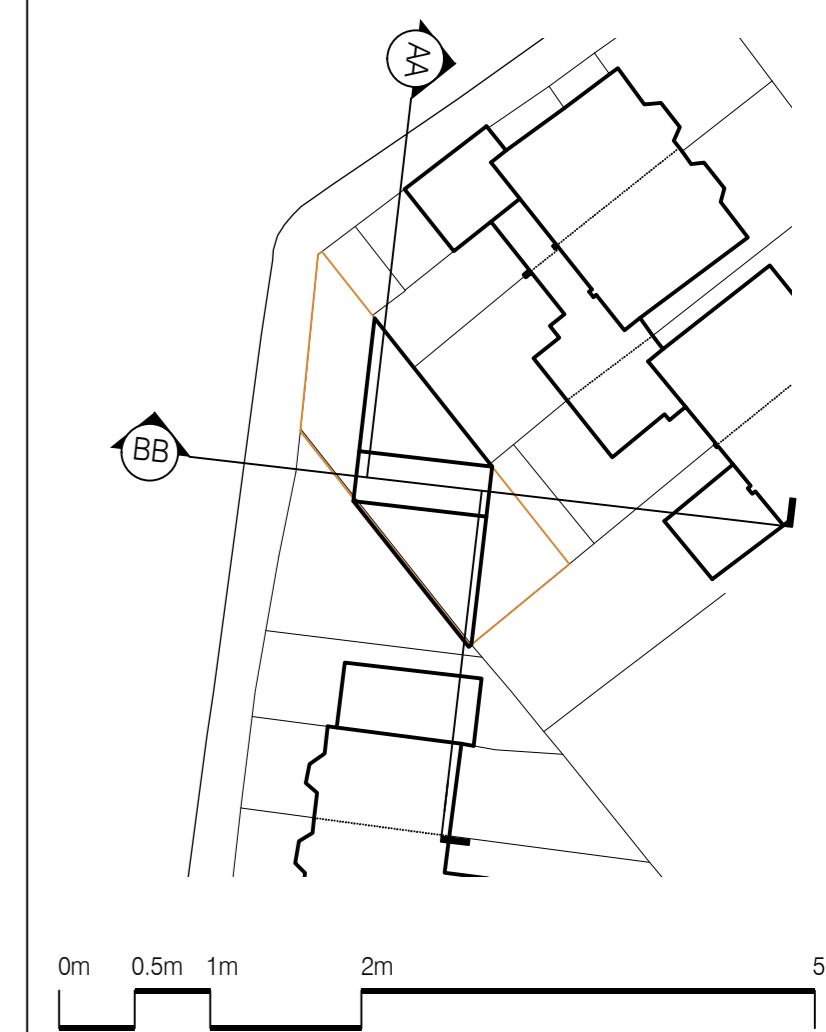


REVISION :			
NO.	DATE	DESCRIPTION	BY
P1	17.07.16	PLANNING SUBMISSION	AT

NOTES :
1. DO NOT SCALE FROM THIS DRAWING.

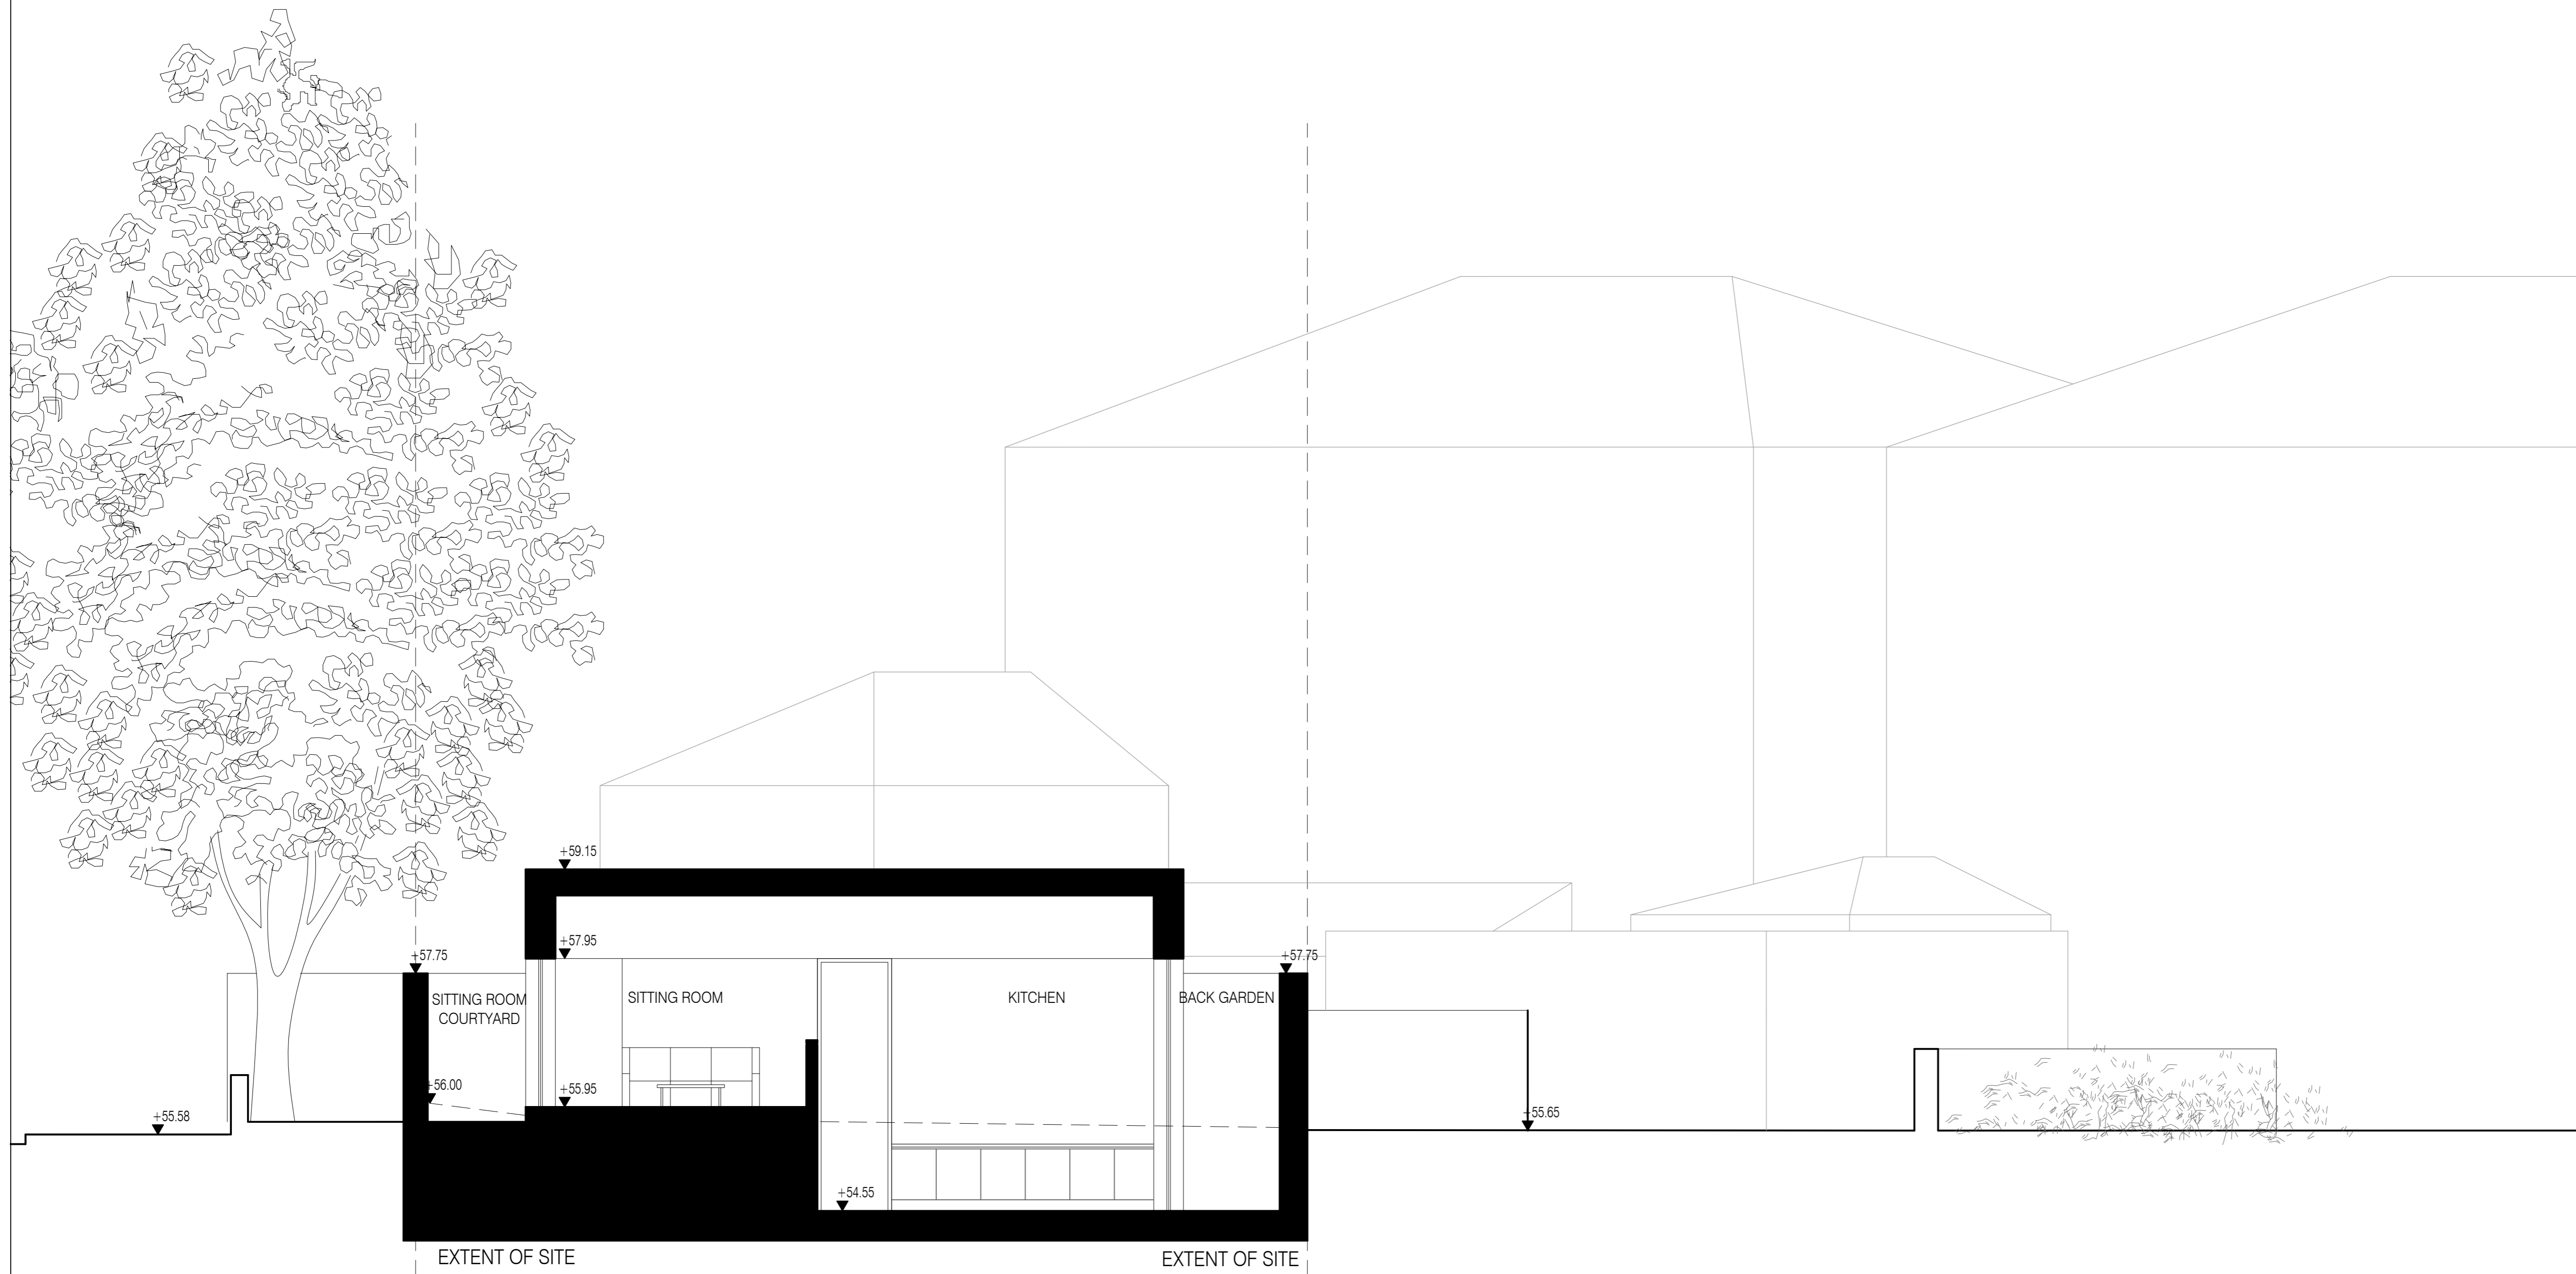

01 **PROPOSED SECTION BB**
SCALE: 1:50 @ A1 / 1:100 @ A3

MONTPELIER GROVE POPLARS NO.133 LAND BELONGING TO NO.133 BRECKNOCK ROAD NO.131

project
BRECKNOCK ROAD

status **PLANNING**

drawn **RN** checked **AT**

date 22/12/2016 scale 1:50@A1/1:100@A3

drawing title
PROPOSED SECTION BB

drawing no.
092_A_02_02_P1

All Rights Reserved
These drawings, concepts, designs and ideas are the property of von Preussen Pease Reynolds LLC. They may not be copied, reproduced, disclosed to others or used in connection with any work other than the specified project for which they were prepared, in whole or in part, without the prior written authorization of von Preussen Pease Reynolds LLC.

vPPR
ARCHI
TECTS

UNIT 12, 5 DURHAM YARD, LONDON E2 6QF
T. +4420 7729 6168 W. www.vppr.co.uk