



DO NOT SCALE DIMENSIONS OFF THIS DRAWING  
 CHECK ALL DIMENSIONS ON SITE BEFORE FABRICATION  
 REPORT ALL ERRORS OR OMISSIONS TO U-LA LIMITED  
 THIS DRAWING IS PRODUCED UNDER COPYRIGHT AND  
 SHALL NOT BE REPRODUCED IN PART OR WHOLE WITHOUT  
 PRIOR EXPRESSED PERMISSION OF U-LA LIMITED

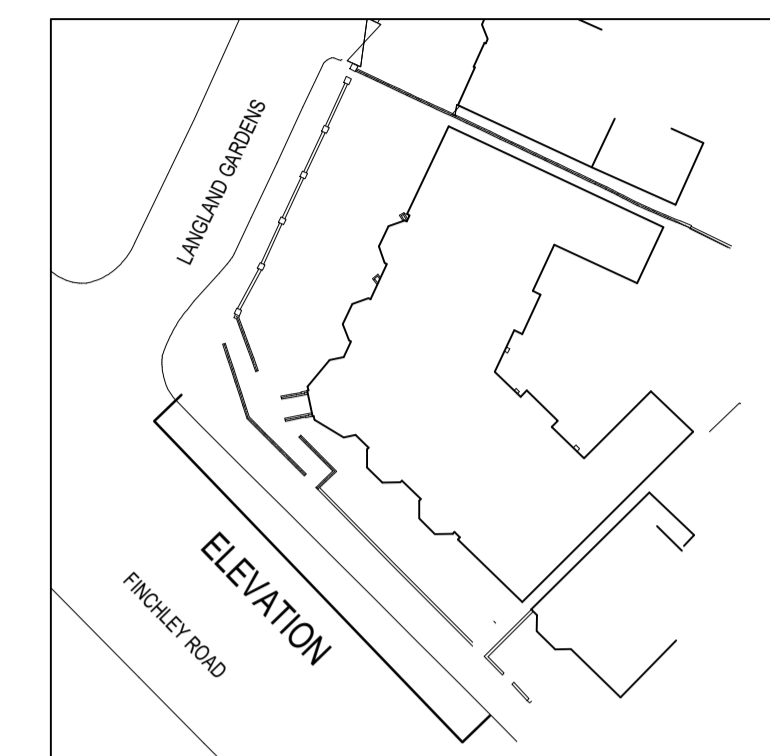


KEY PLAN

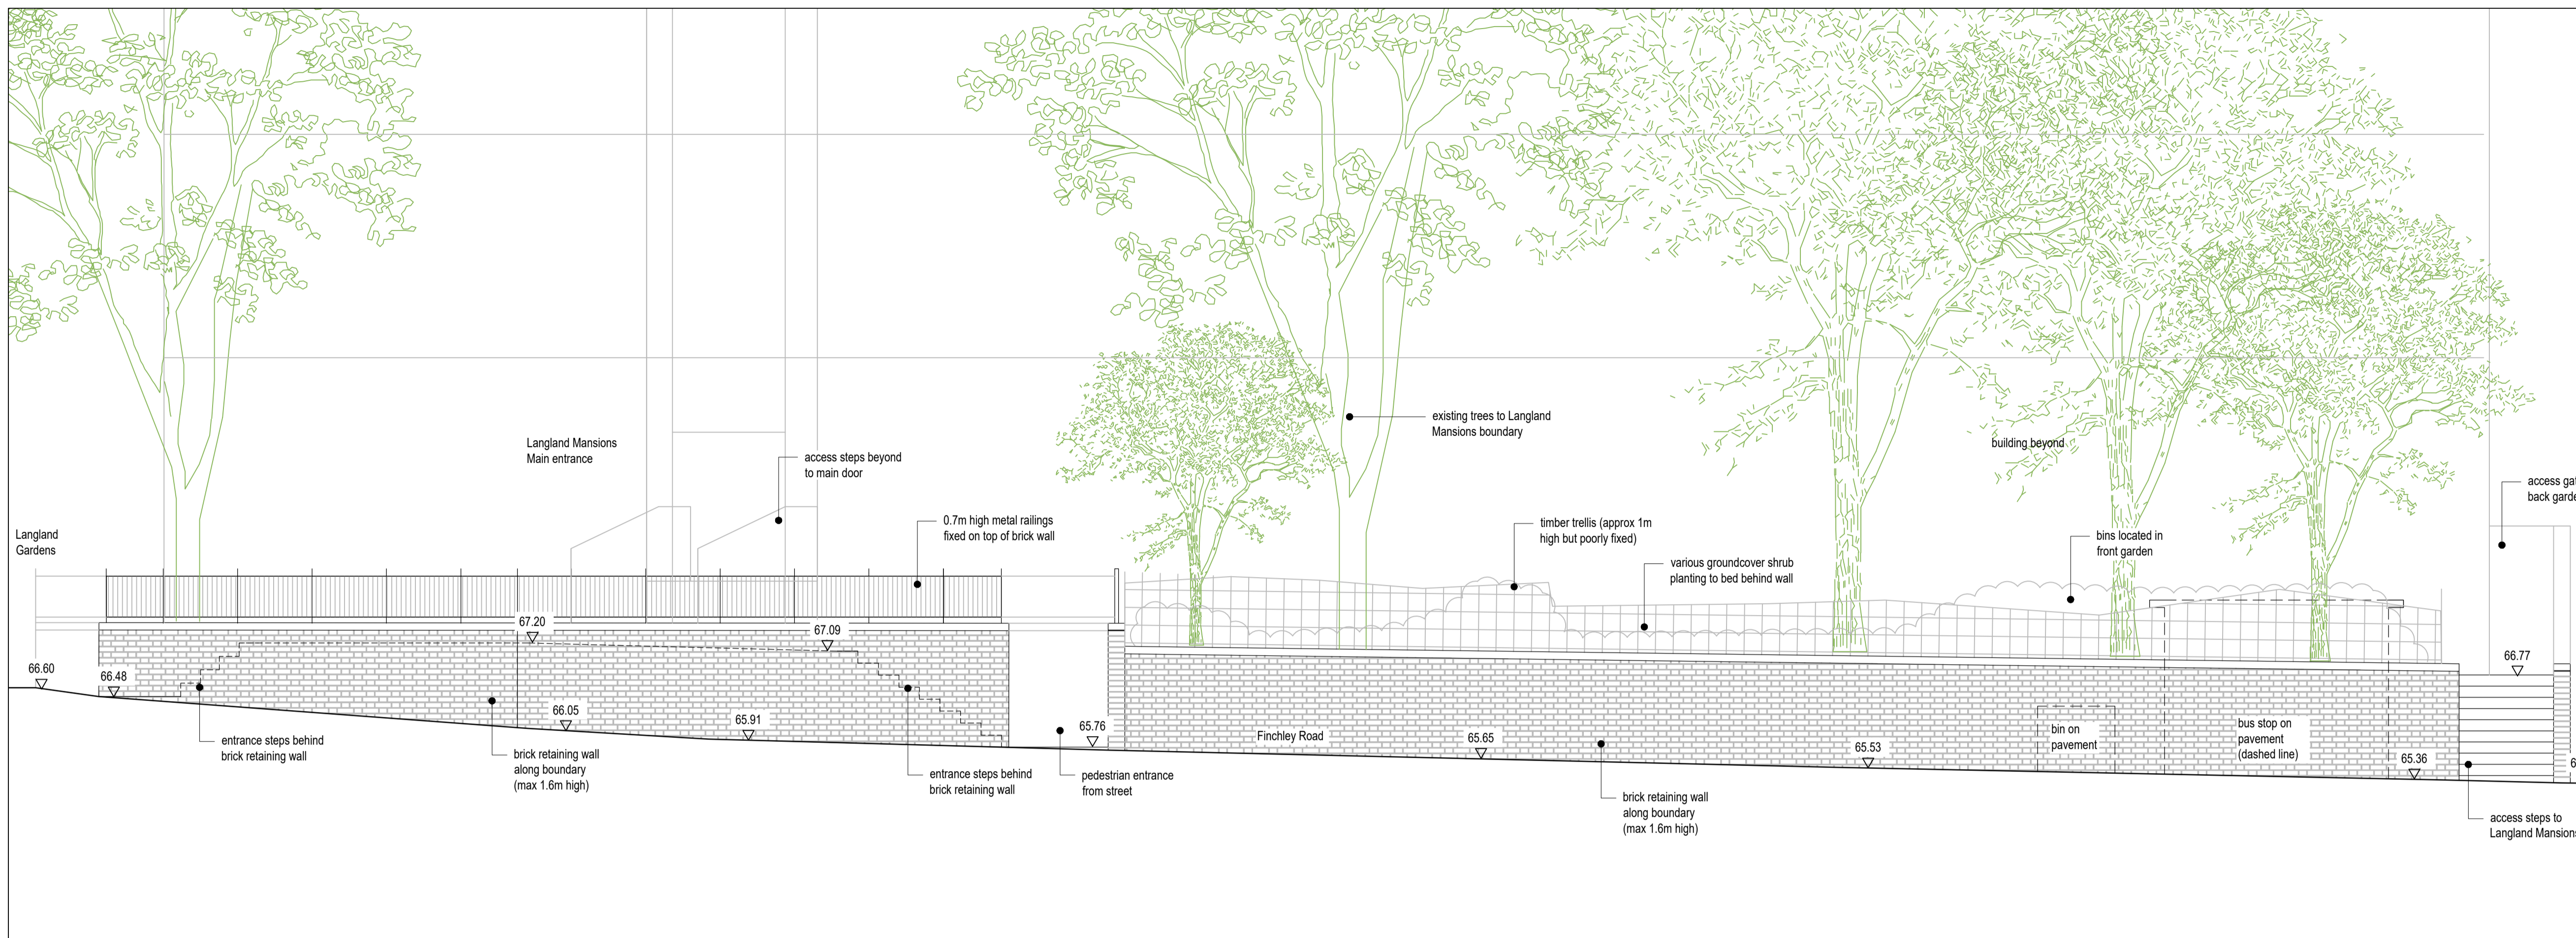

ELEVATION: EXISTING SOUTH WEST BOUNDARY - FINCHLEY ROAD

SCALE 1:50

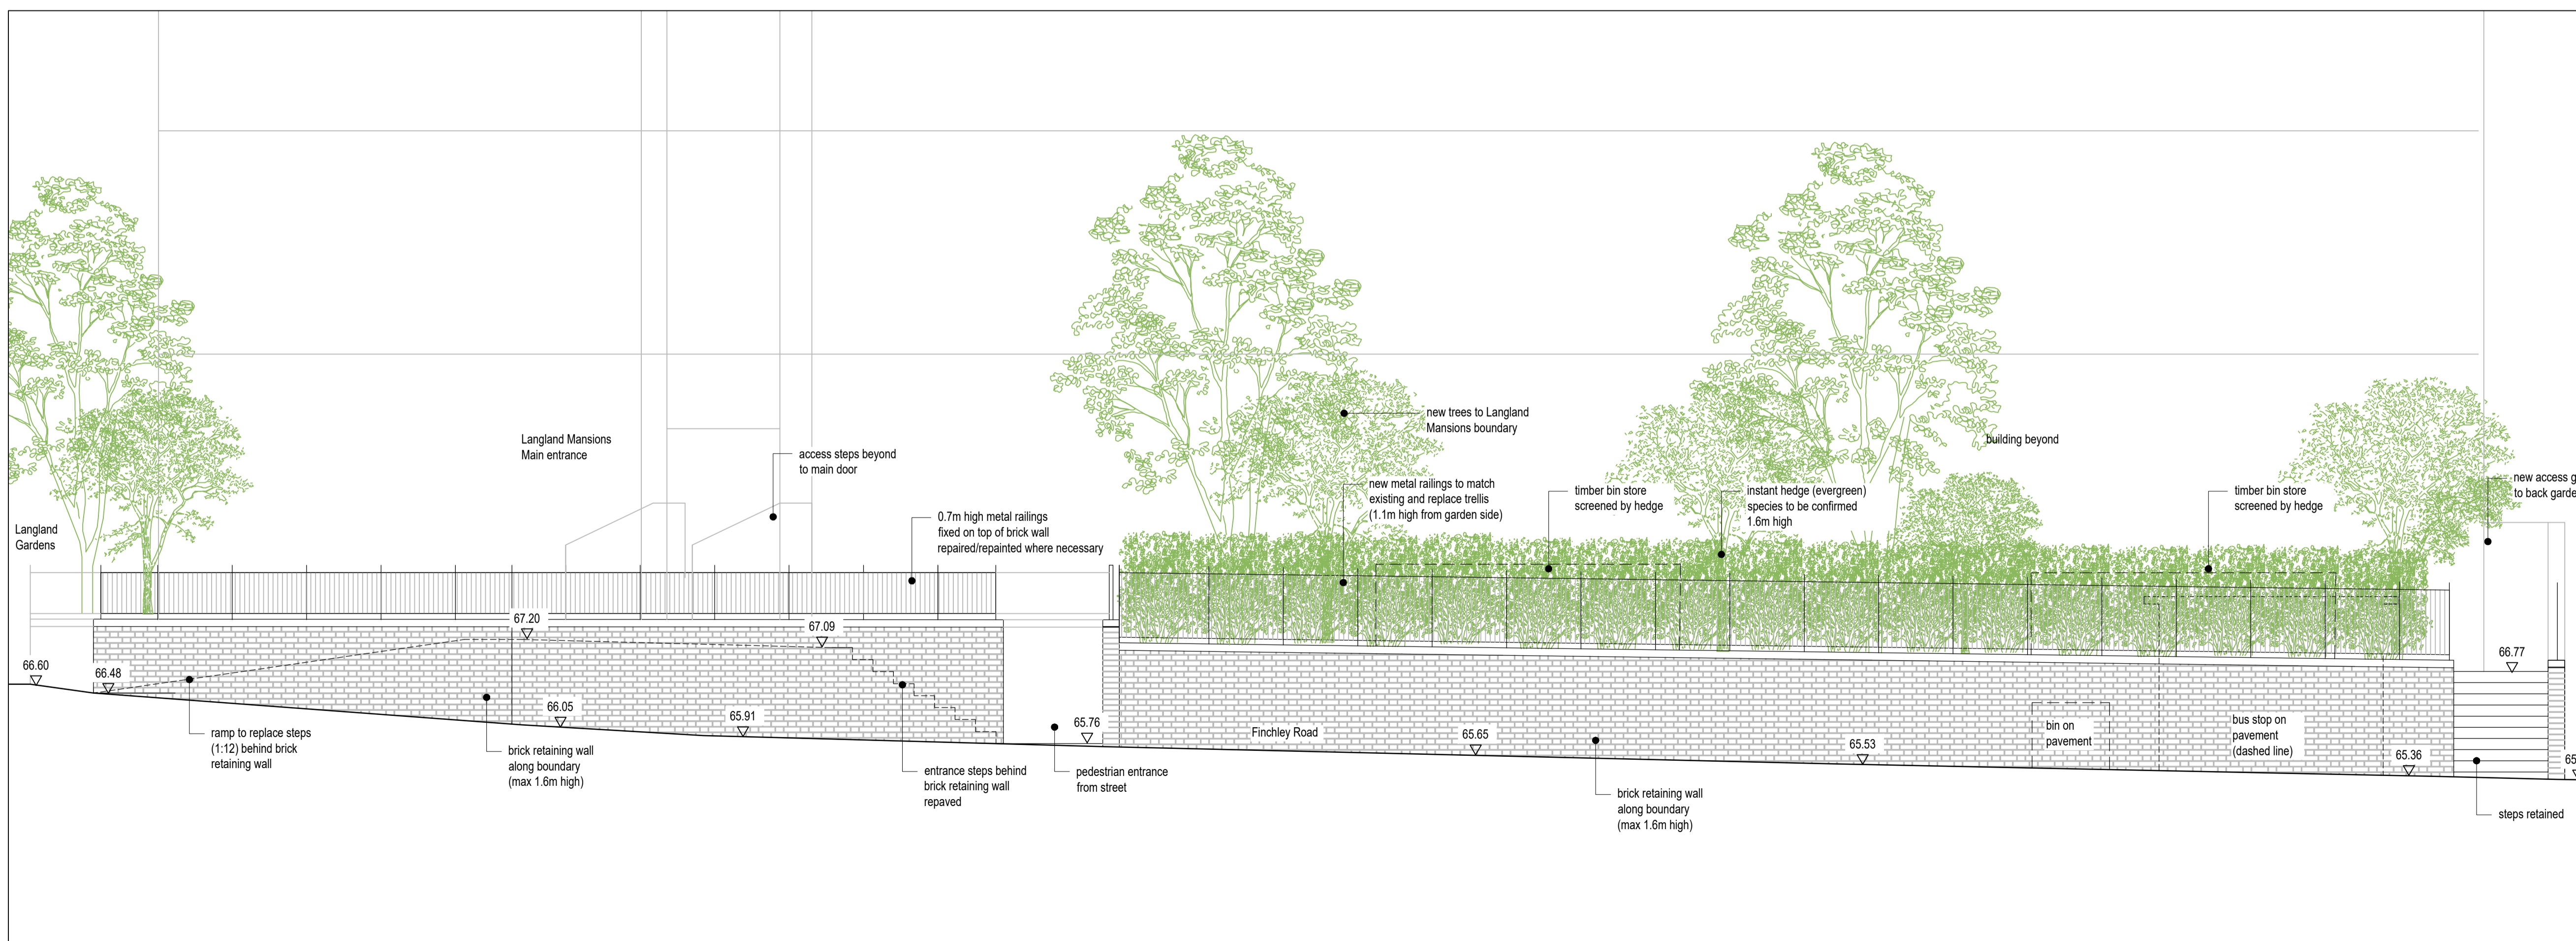

ELEVATION: PROPOSED SOUTH WEST BOUNDARY - FINCHLEY ROAD

SCALE 1:50

P2	NU	29.02.17	ULA	FINCHLEY ROAD STEPS RETAINED
P1	NU	29.09.16	ULA	FIRST ISSUE
REV	BY	DATE	CHK	DESCRIPTION

STATUS

**PRELIMINARY**

CONTRACTOR

N/A

PROJECT

LANGLAND MANSIONS

CLIENT

GIA

DRAWING TITLE

SOUTHWEST BOUNDARY ELEVATION

DATE CREATED	DATE AMENDED	SCALE
14.02.17	14.02.17	1:50 @ A1
DRAWN BY	AMENDED BY	CHECKED
NUDAL	NUDAL	U-LA

DRAWING NO & REVISION  
 2015-011-L05-P2

Udal Landscape Architecture  
 39 Adagio Point,  
 London, SE8 3FJ.  
 nudal@me.com  
 www.u-la.com

