



# SITE ADDRESS

Euston Road, London, NW1 2BB  
Junction with Midland Road  
Furniture Index: CAM00104AB  
Easting/Northing: 530029/182782


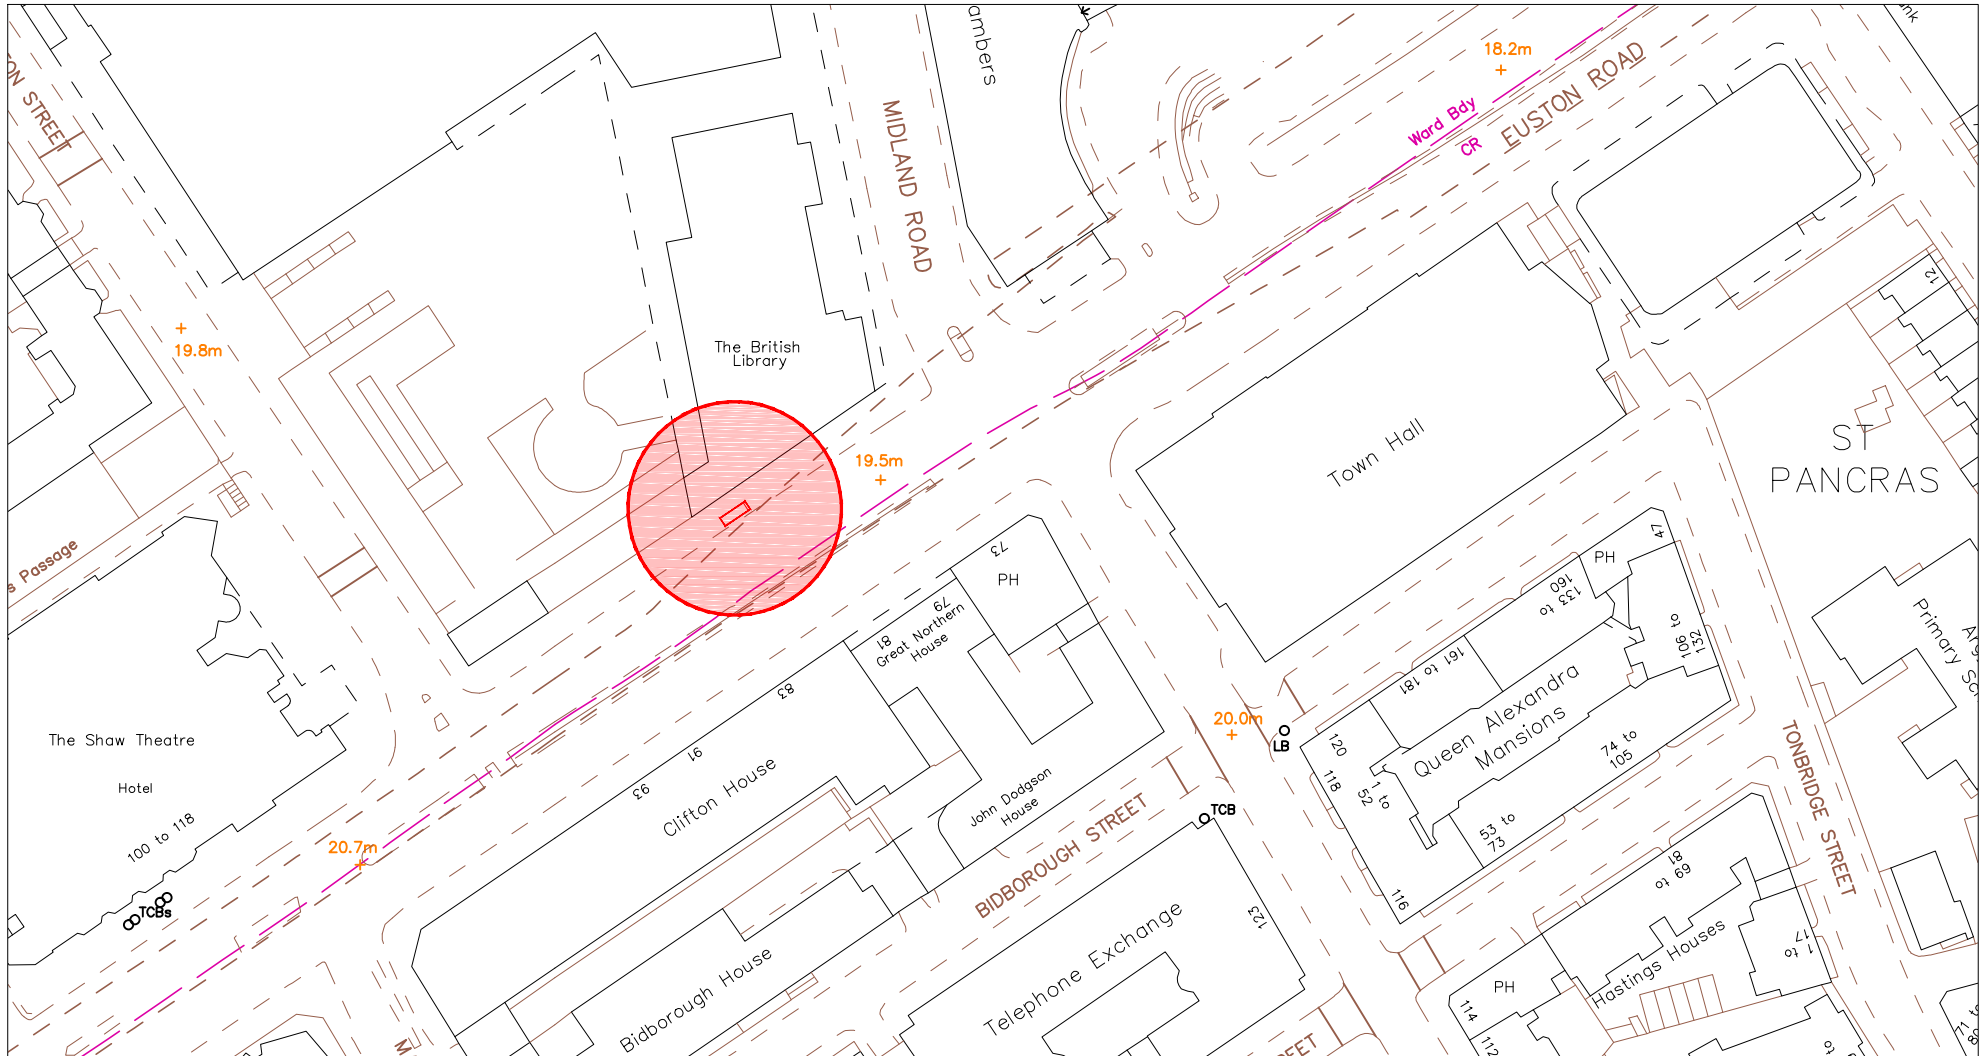


SCALE BAR [1:1250 @ A4]

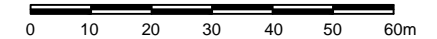

# SITE ADDRESS

Euston Road, London, NW1 2BB  
Junction with Midland Road  
Furniture Index: CAM00104AB  
Easting/Northing: 530029/182782

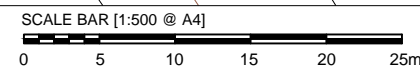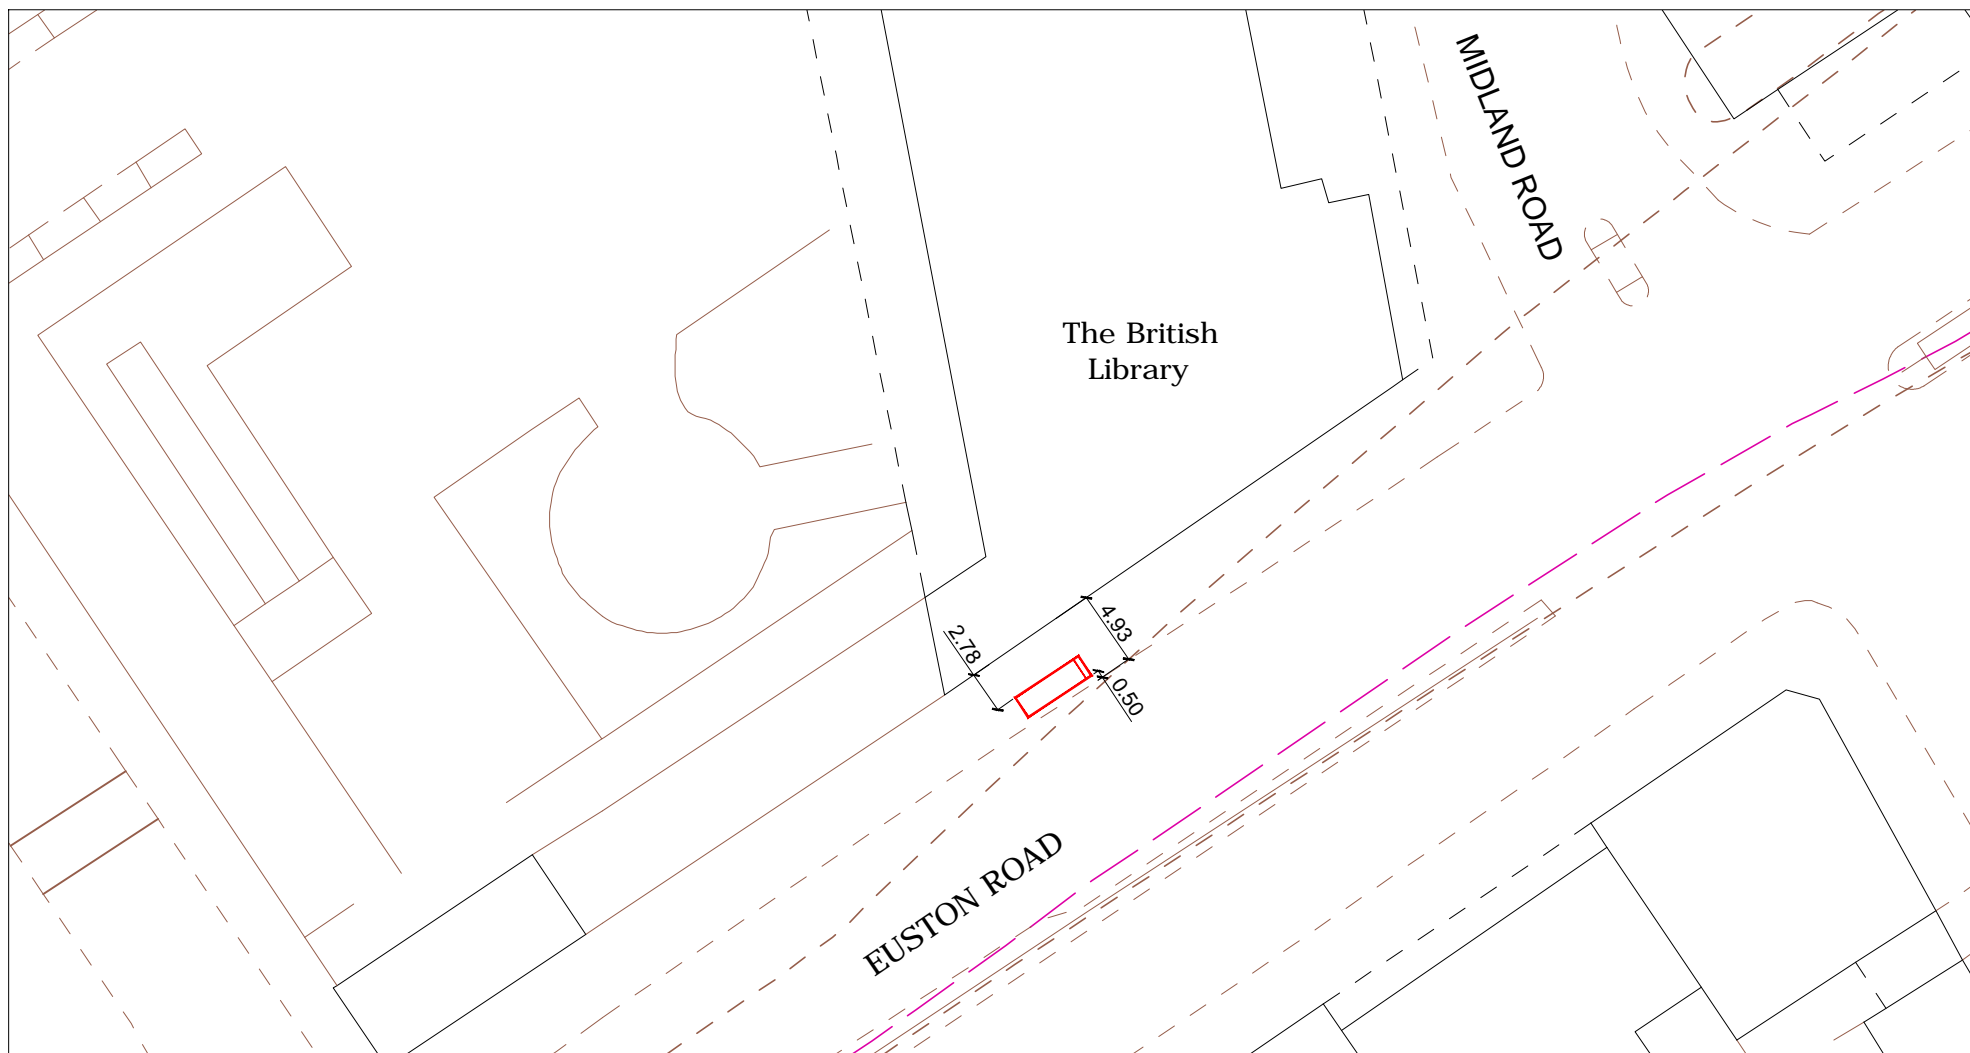

## SITE ADDRESS

Euston Road, London, NW1 2BB  
Junction with Midland Road  
Furniture Index: CAM00104AB  
Easting/Northing: 530029/182782



## PROPOSED ADVERTISING DISPLAY

The proposed advertising panel will comprise a double sided freestanding digital display unit at one end of the bus shelter. This will be viewed as an integral part of the existing shelter design.




# SITE ADDRESS

Euston Road, London, NW1 2BB

Junction with Midland Road

Furniture Index: CAM00104AB

Easting/Northing: 530029/182782

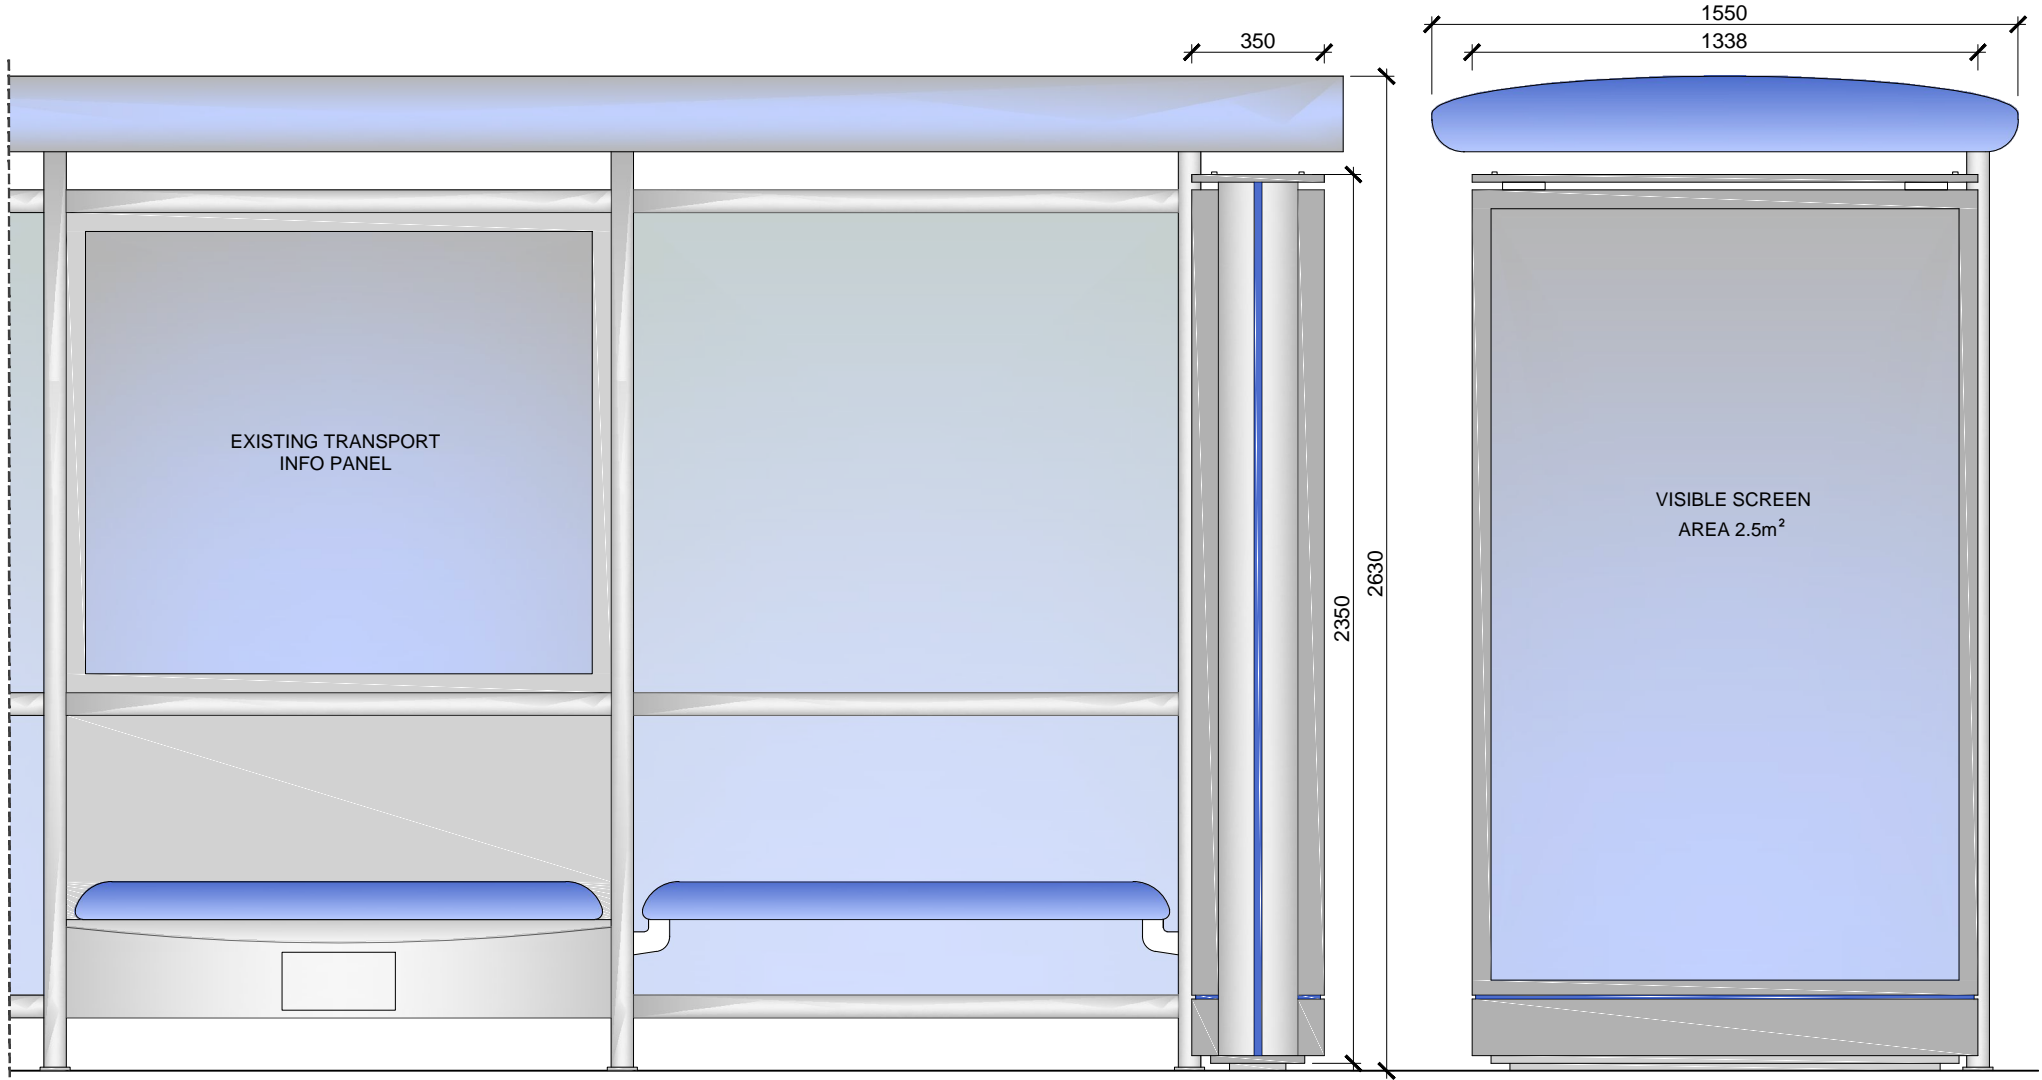

SCALE BAR [1:20 @ A4]

