



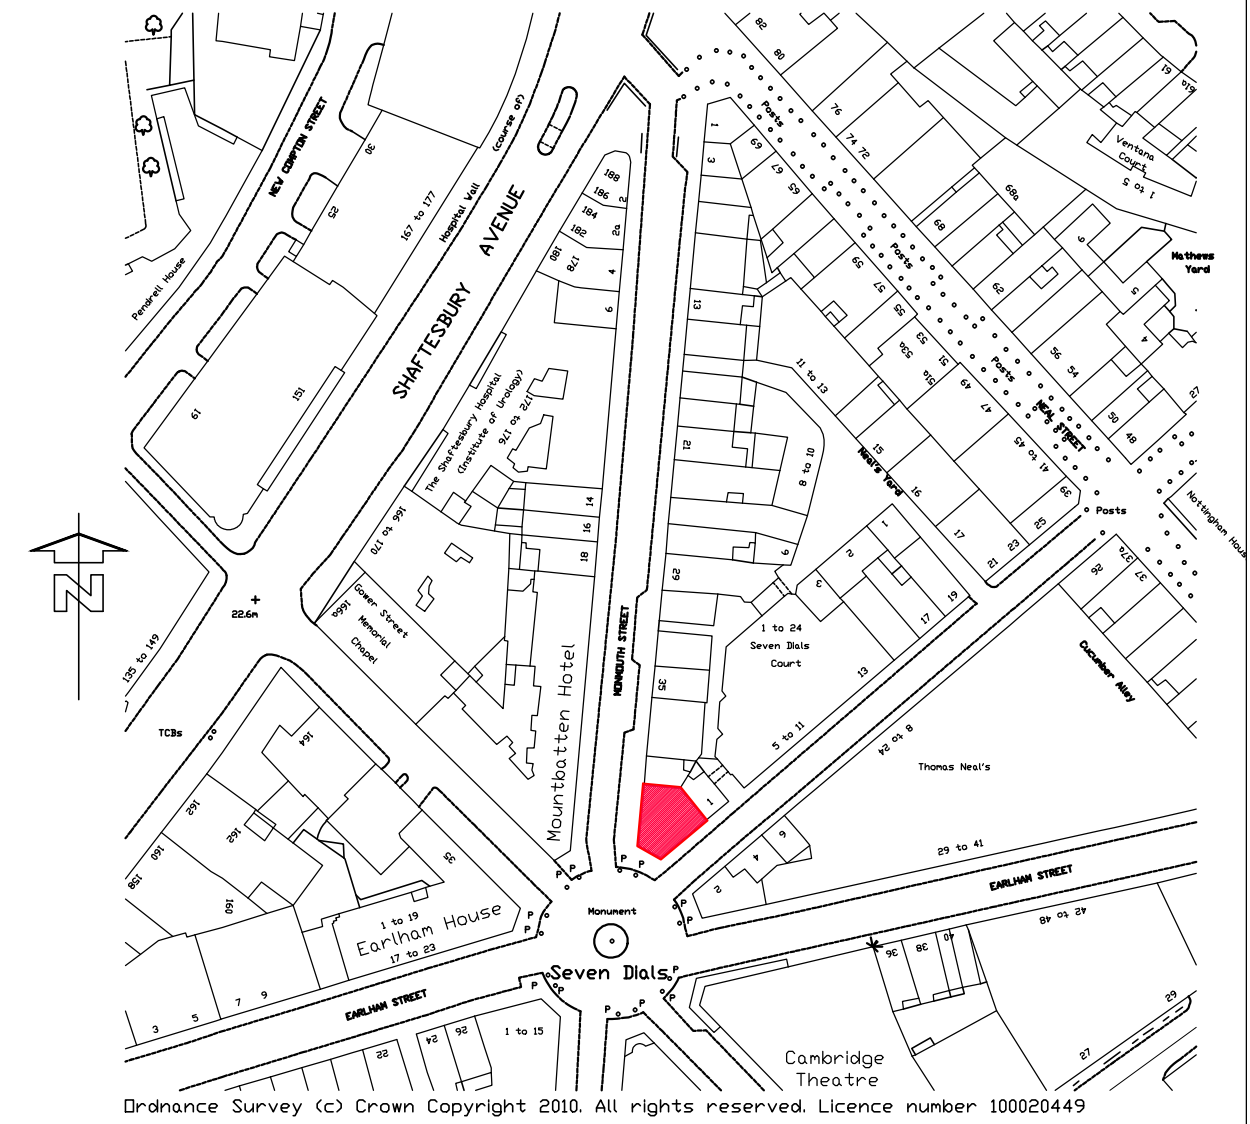

PHOTOGRAPHS

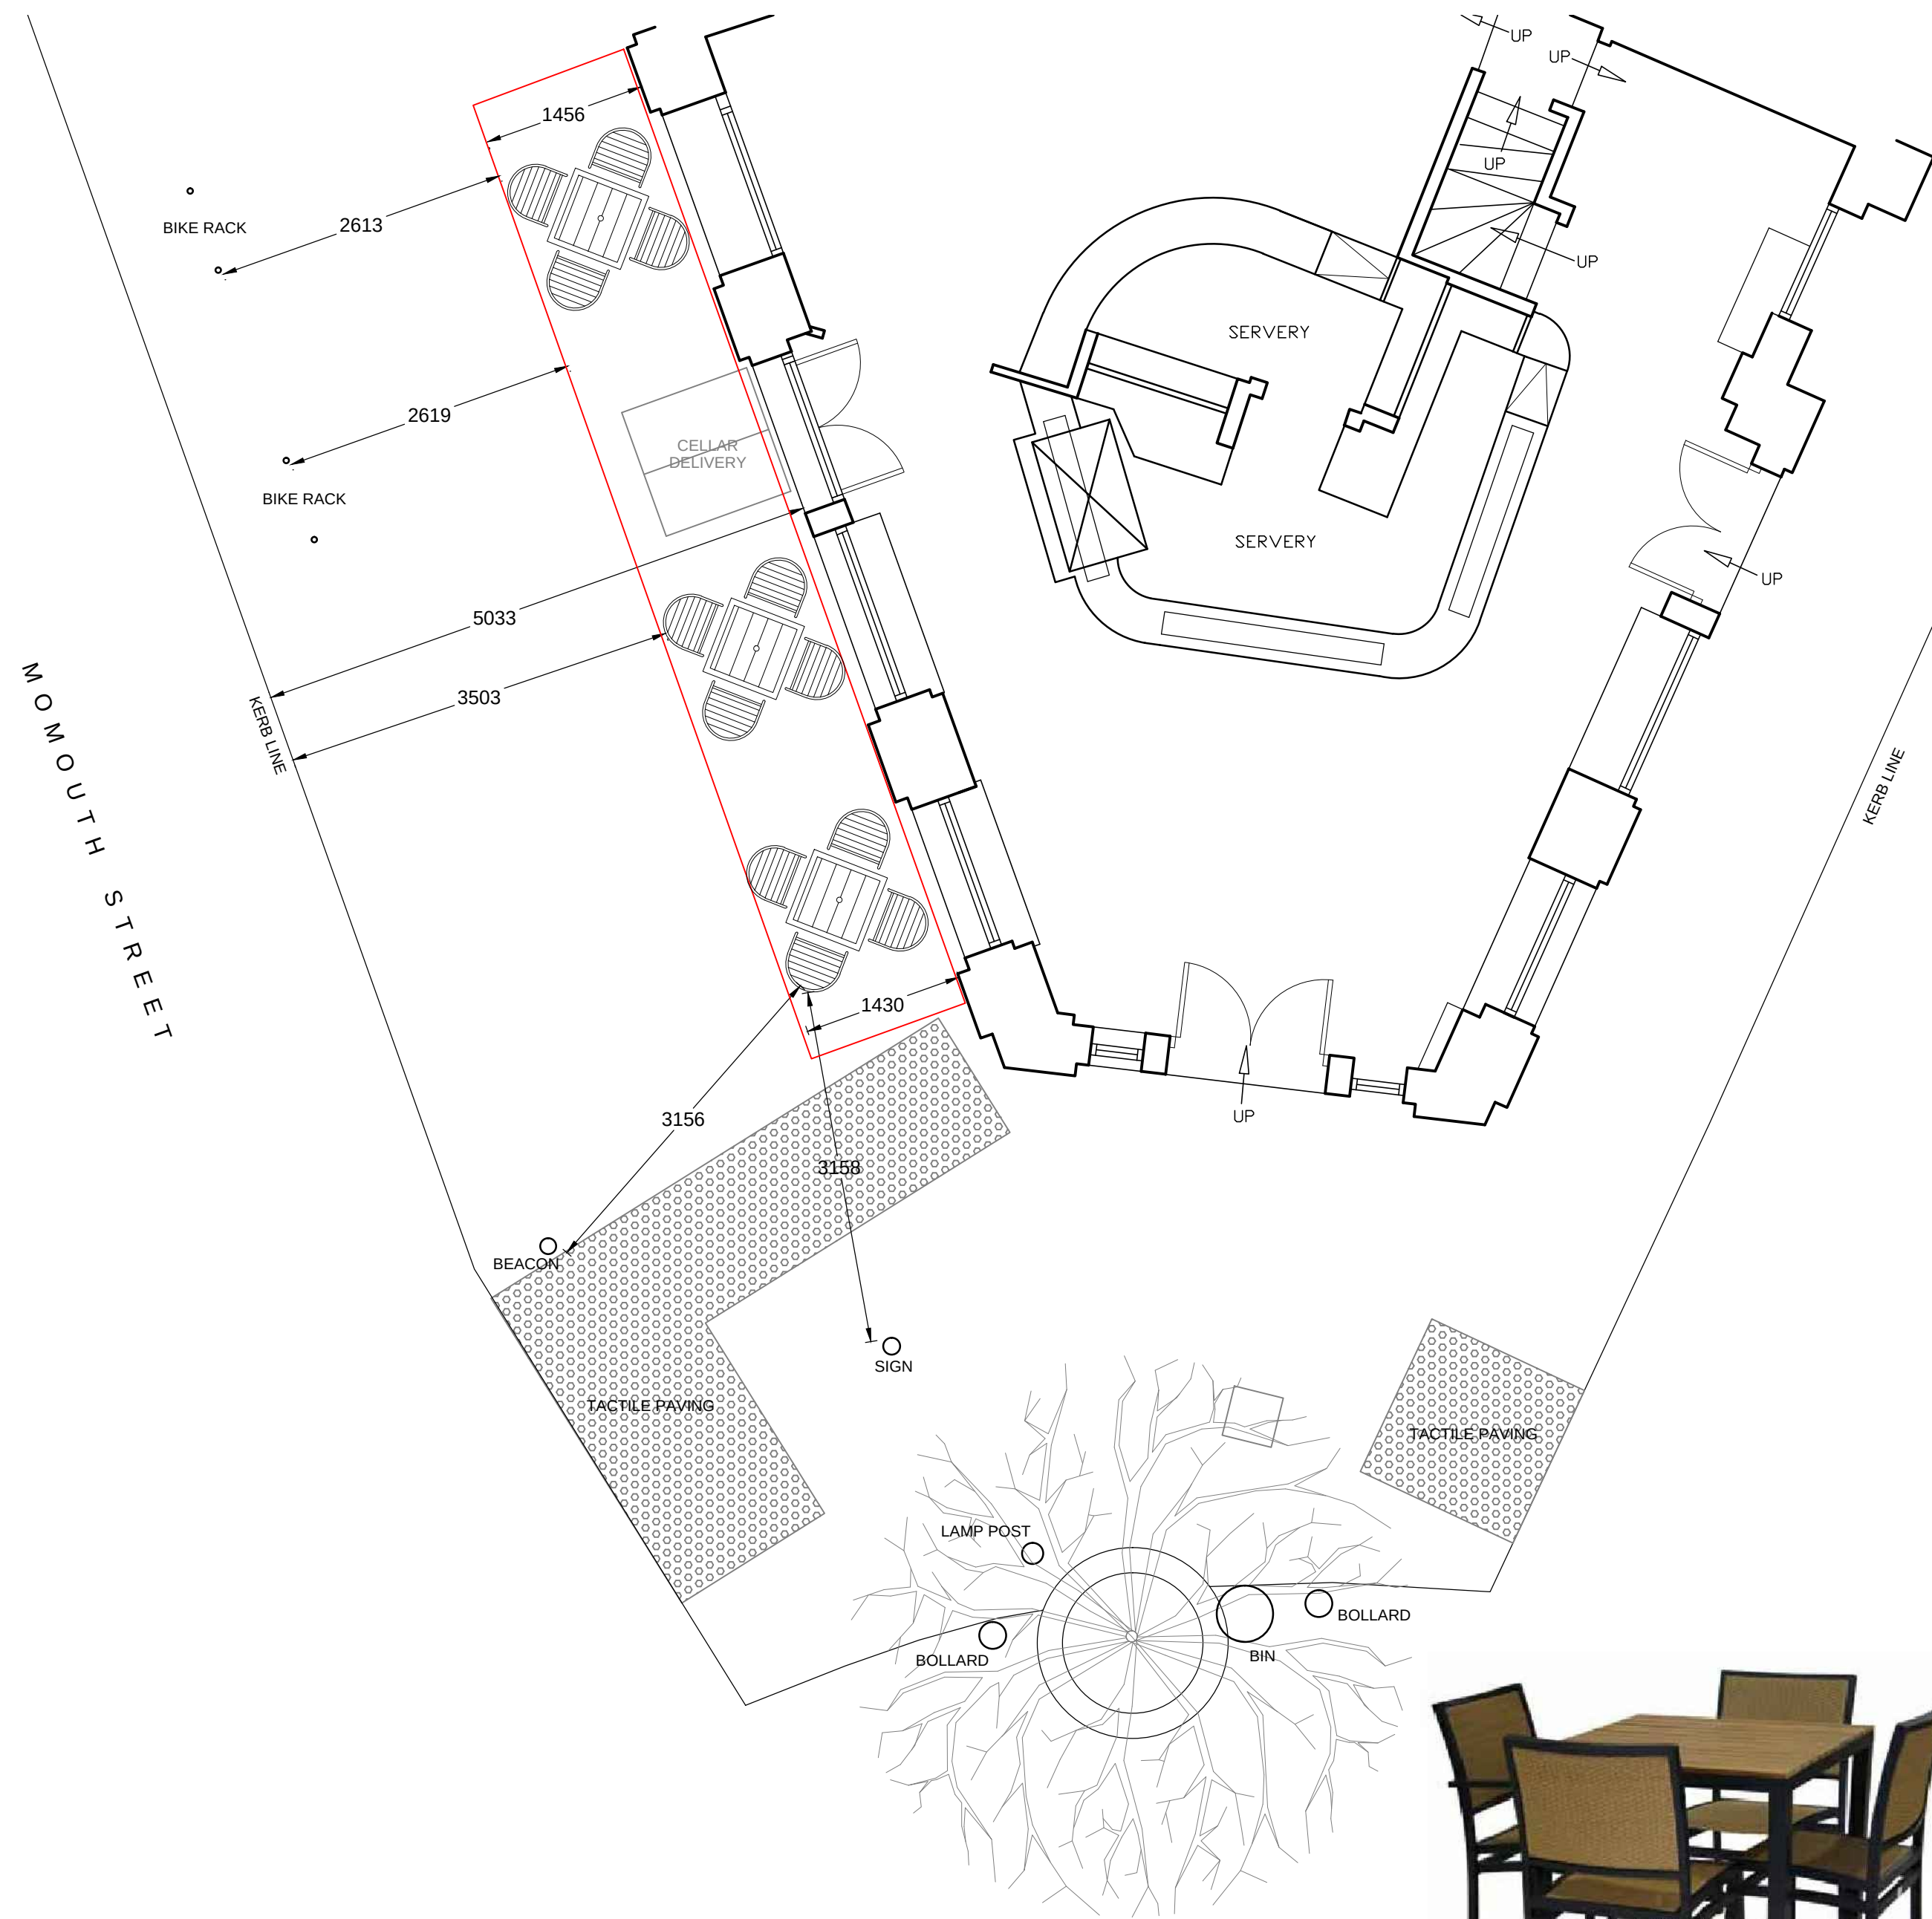

C	Barriers removed	GT	18.07.16
B	Barriers moved	GT	30.06.16
A	Furniture style change	GT	10.03.15

PembrookDesign

Summit House, Horsecroft Road, The Pinnacles, Harlow, Essex. CM19 5BN
Tel: 01279 433888. Fax: 01279 433889,
E-Mail: pembrook@pembrook.co.uk
Website: www.pembrook.co.uk

Client:

Project:

The CROWN
43 Monmouth Street, London. WC2H 9DD

Drawing Title:

External barriers to pavement area

Drawing No:	2454-13-01
Scale:	1: 50@A2
Date:	October 2013
Drawn By:	G.Thornton

[illegible]

Drawing not to be scaled. Dimensions indicated must be checked on site before manufacture by contractor, any discrepancy should be reported immediately.