


POSTAL MUSEUM

PHOENIX PLACE

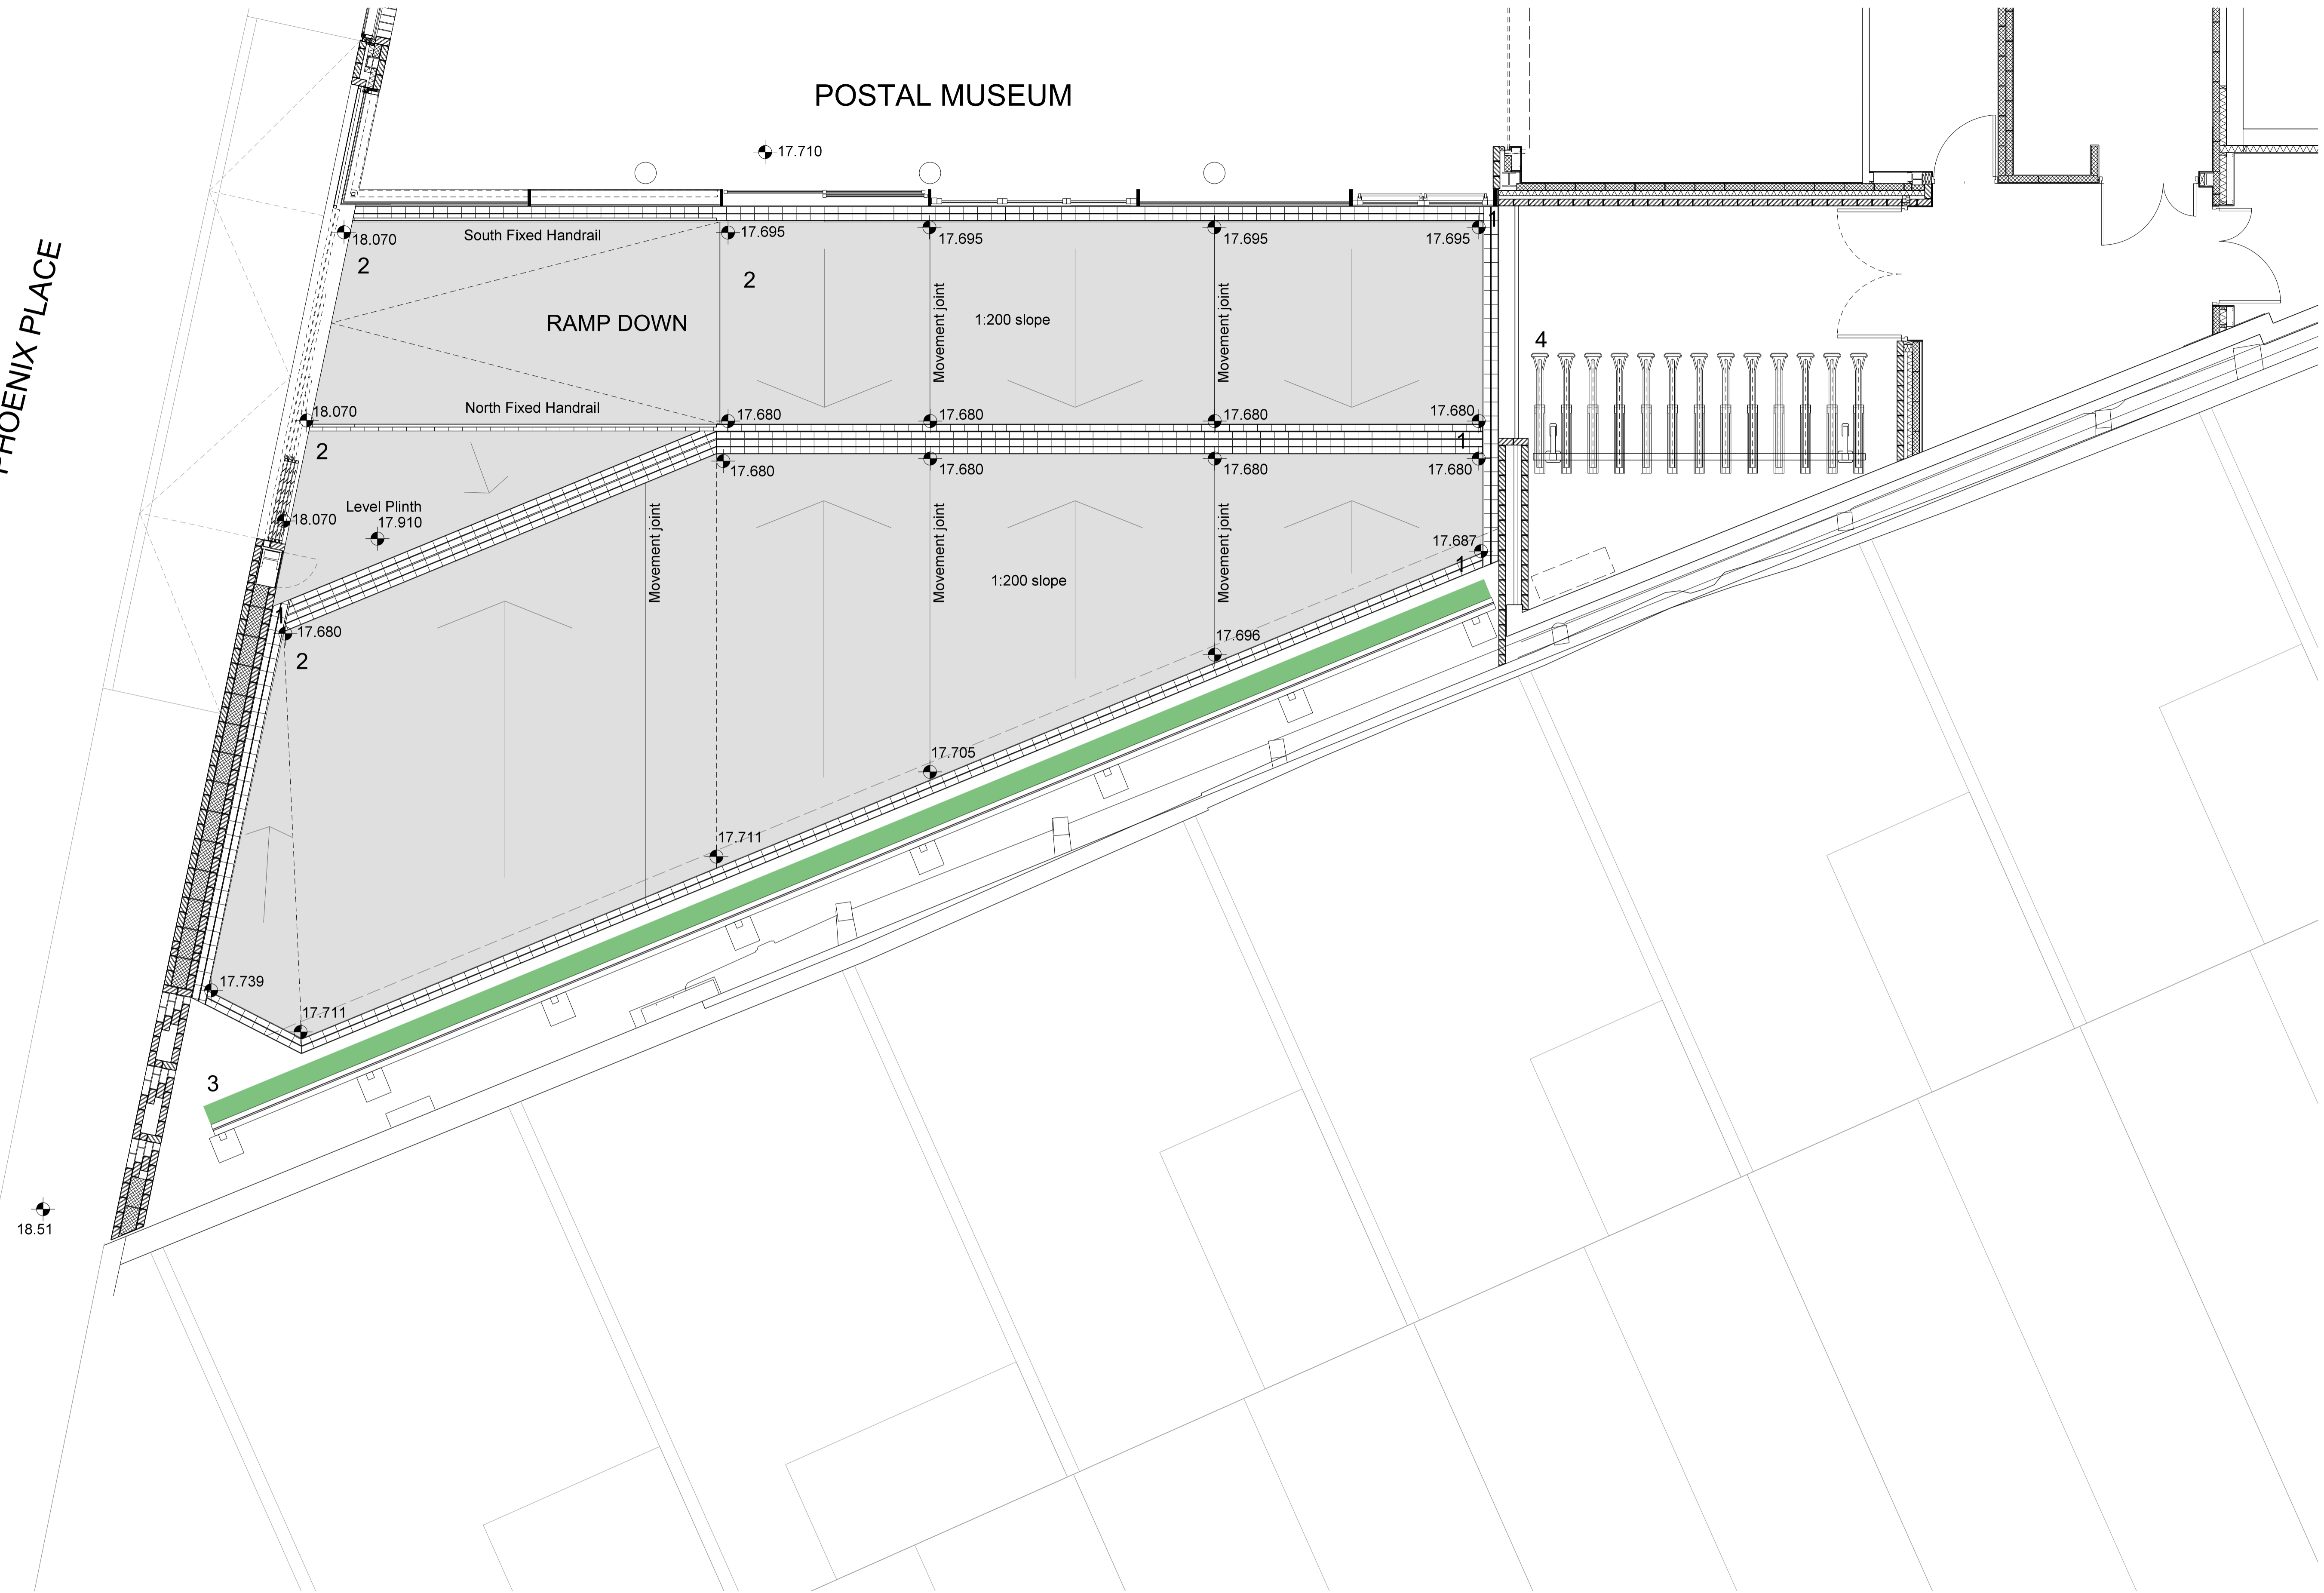

SPECIFICATION NOTES

1. BLOCK PAVING
CHARCON/AGGREGATE INDUSTRIES "ANDOVER TEXTURED", COLOUR: SLIVER GREY
www.aggregate.com
2. CONCRETE SLAB
ACID ETCH FINISH, COLOUR: NATURAL GREY
3. LIVING WALL
Refer to 1625-P-550 for further details
4. CYCLE STORAGE
JOSTA TWO TIER SYSTEM, ACCOMMODATES 26 No CYCLES
www.cycle-works.com
Refer to 1625-P-303 for further details

Amendment _____ Date _____

PLANNING CONDITION DISCHARGE APPLICATION


BRITISH POSTAL MUSEUM & ARCHIVE
MOUNT PLEASANT, LONDON

Job/Drawing No
1625/P/360

DETAIL PLAN OF COURTYARD
& CYCLE STORAGE

Scale 1:100 @ A3
Date FEBRUARY 2017
Drawn AT GROUP

Do not scale
Original printed at A1

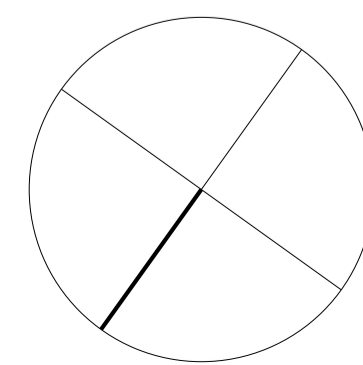

FeildenCleggBradleyStudios
LLP
Bath Brewery
Toll Bridge Road
Bath BA1 7DE
t 01225 852545
f 01225 852528
e bath@fcbstudios.com