


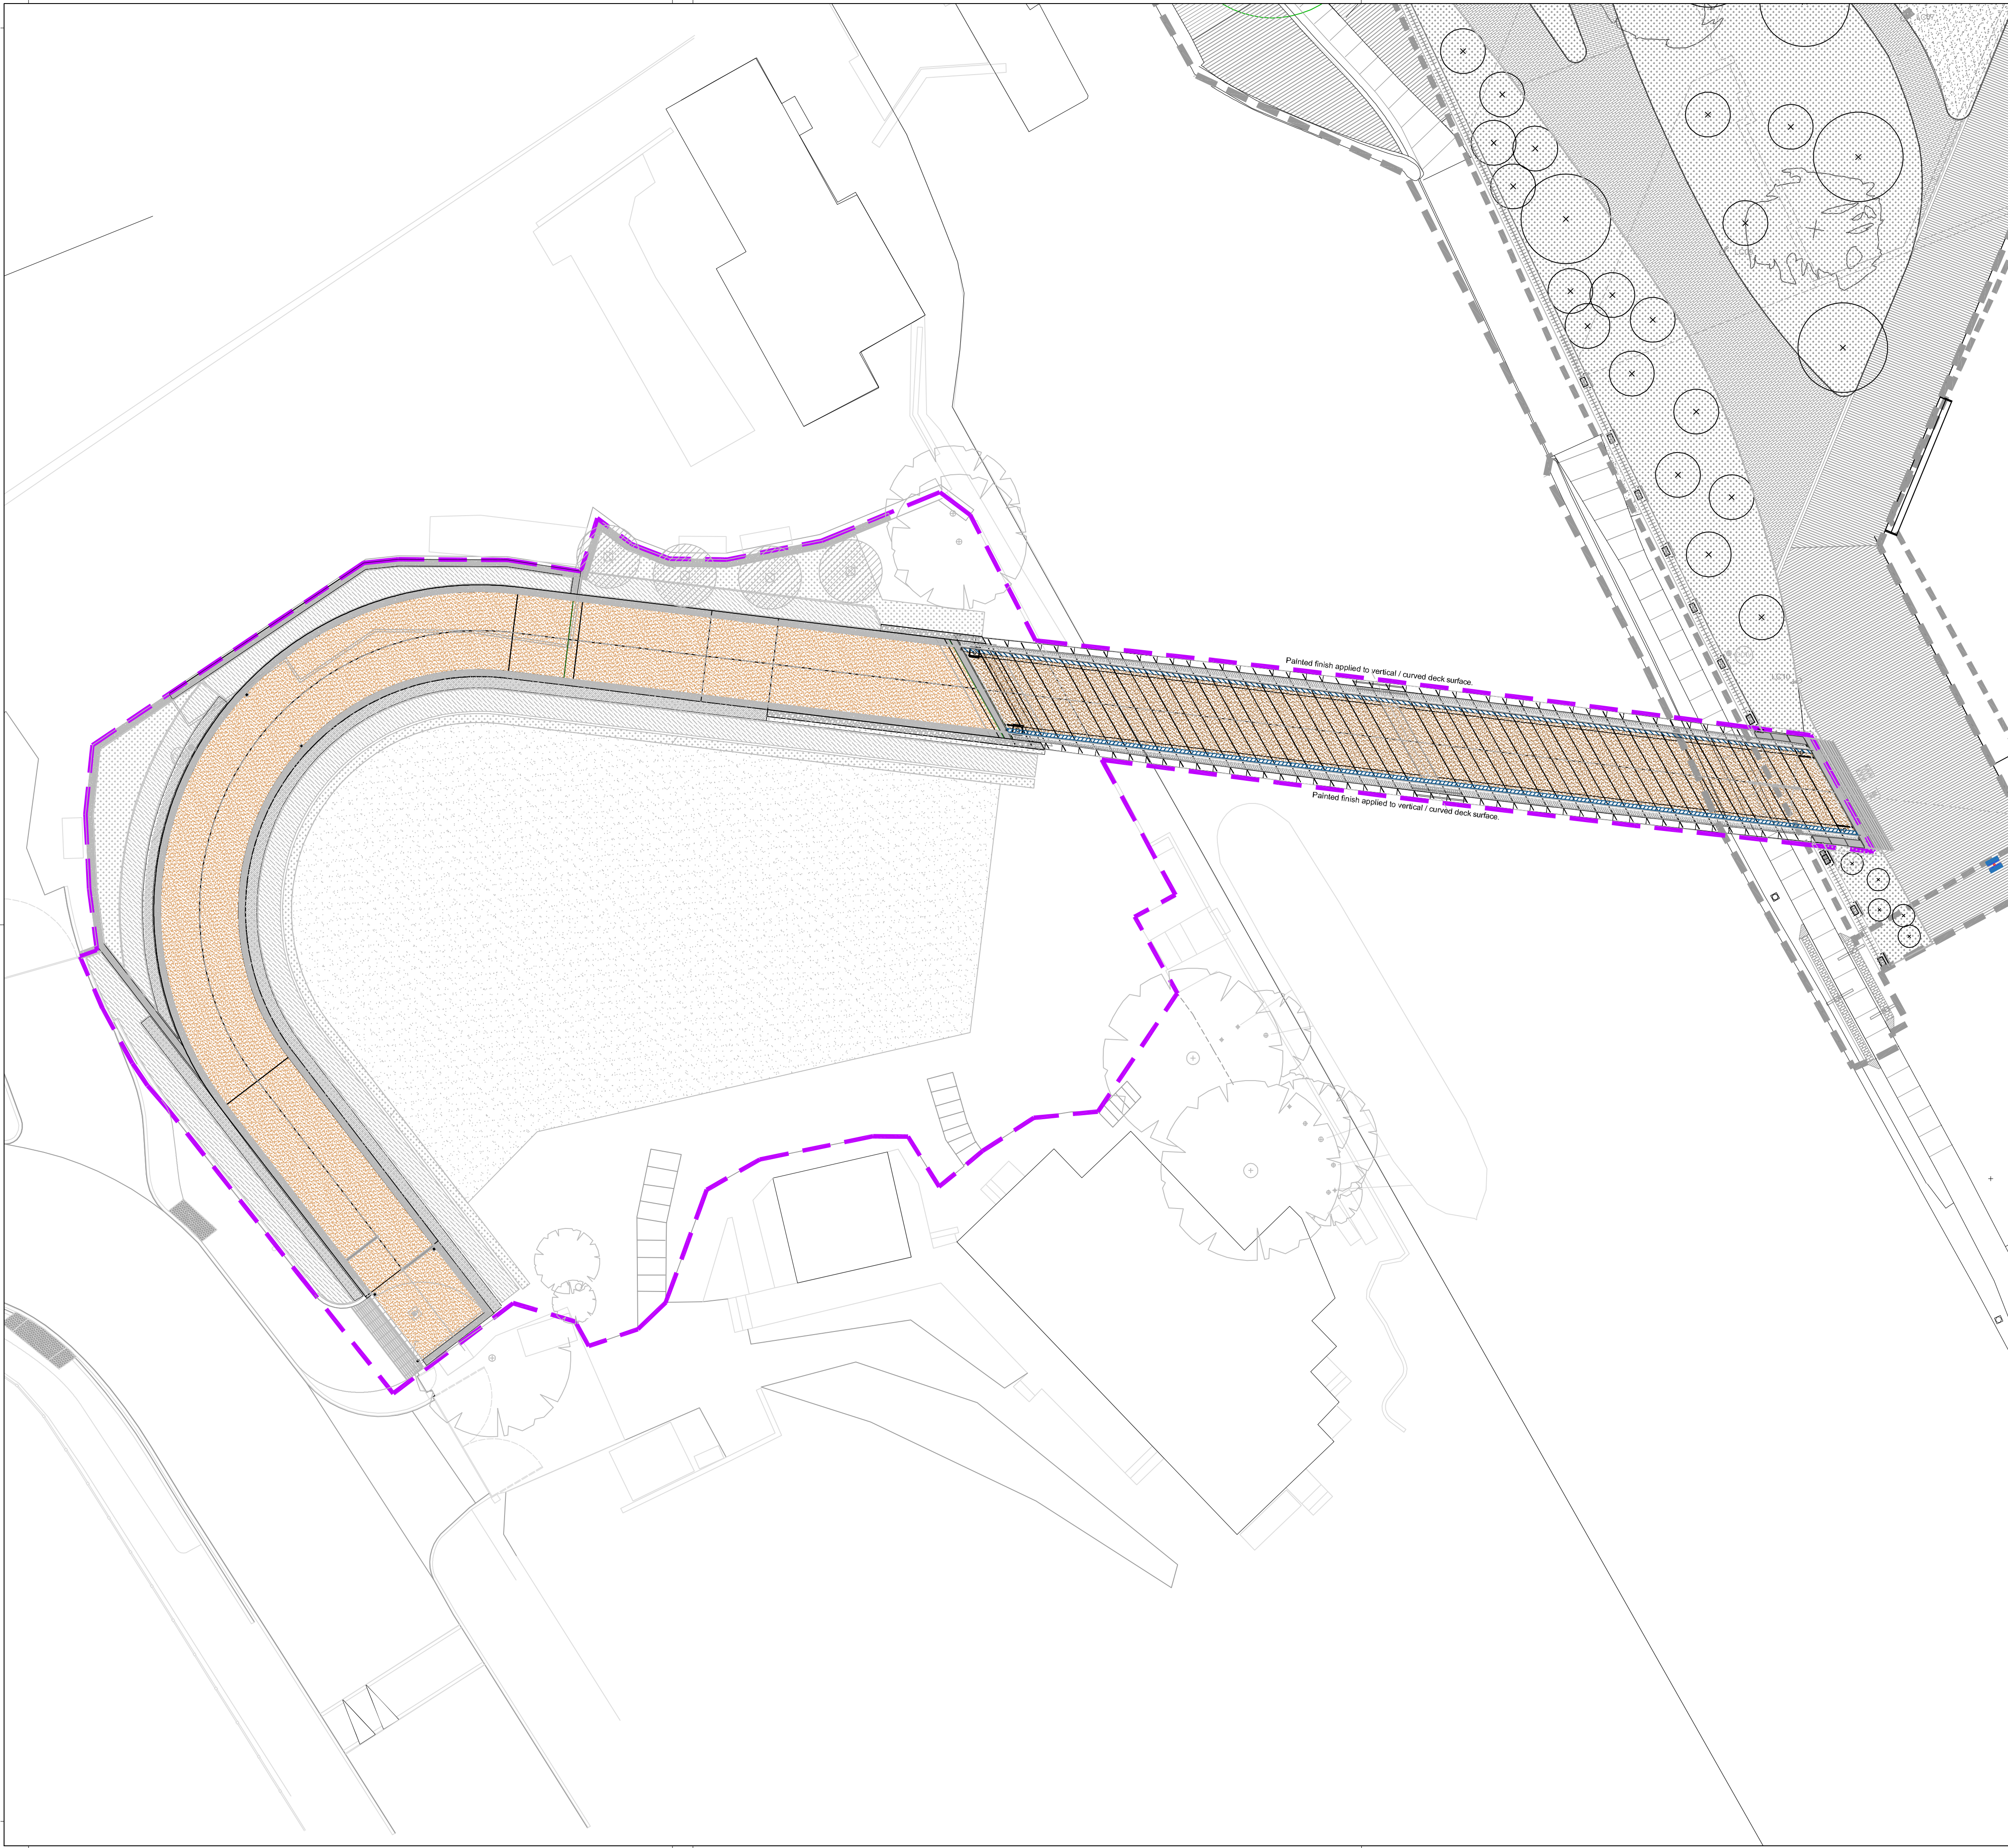

KEY

RED LINE BOUNDARY

RESERVED MATTERS SUBMISSION BOUNDARY

HARD LANDSCAPE

CAMLEY STREET RAMP SURFACE:
Bimagic HD surfacing by RS Clare to match bridge deck

BRIDGE DECK HORIZONTAL SURFACE:
Bimagic HD surfacing by RS Clare

BRIDGE DECK VERTICAL SURFACE:
Interthane 870 paint finish by International Paint

All dimensions to be verified on site. Figured dimensions to take precedent to those scaled. Any areas indicated on this drawing are for guidance only, no responsibility is taken for their accuracy.

The drawing is the property of Applied Landscape Design Limited. Copyright is reserved by them and the drawing is issued on the condition that it is not copied, reproduced, related or disclosed to any unauthorised person, either wholly or in part without the written consent in writing of Applied Landscapes.

© 2015 Applied Landscape Design Limited. All rights reserved.

CDM/H&S:

The works illustrated on this drawing have been reviewed against the Design CDM Risk Register and significant risks are noted as:

Construction:

- Handling heavy materials
- Working at height / risk of falls
- Working adjacent to canal

Maintenance:

- Working adjacent to canal

Demolition:

NOTES / KEY:

REFERENCE DRAWINGS/DOCUMENTS		
REVISIONS		
P01	Issue for approval	13.02.2017
no.	issued	date
CLIENT:		
		
LANDSCAPE ARCHITECT: The Threshing Barn Bignell Park Barns Chesterton, Nr. Bicester Oxfordshire OX26 1TD Tel: 01869 249776 Email: mail@appliedlandscape.co.uk		
		
PROJECT:		
CAMLEY STREET BRIDGE KINGS CROSS CENTRAL		
DRAWING TITLE:		
GENERAL ARRANGEMENT BRIDGE DECK & RAMP SURFACE FINISHES		
drawn:	scale:	
CW	1:150 @ A1	
checked:	status:	
KmJ	Planning	
date:	xref file ref:	
15.11.2015	ALD697_MPbase	
PROJECT NO.	DRAWING NUMBER:	REVISION:
ALD697P	GA002	P01

