


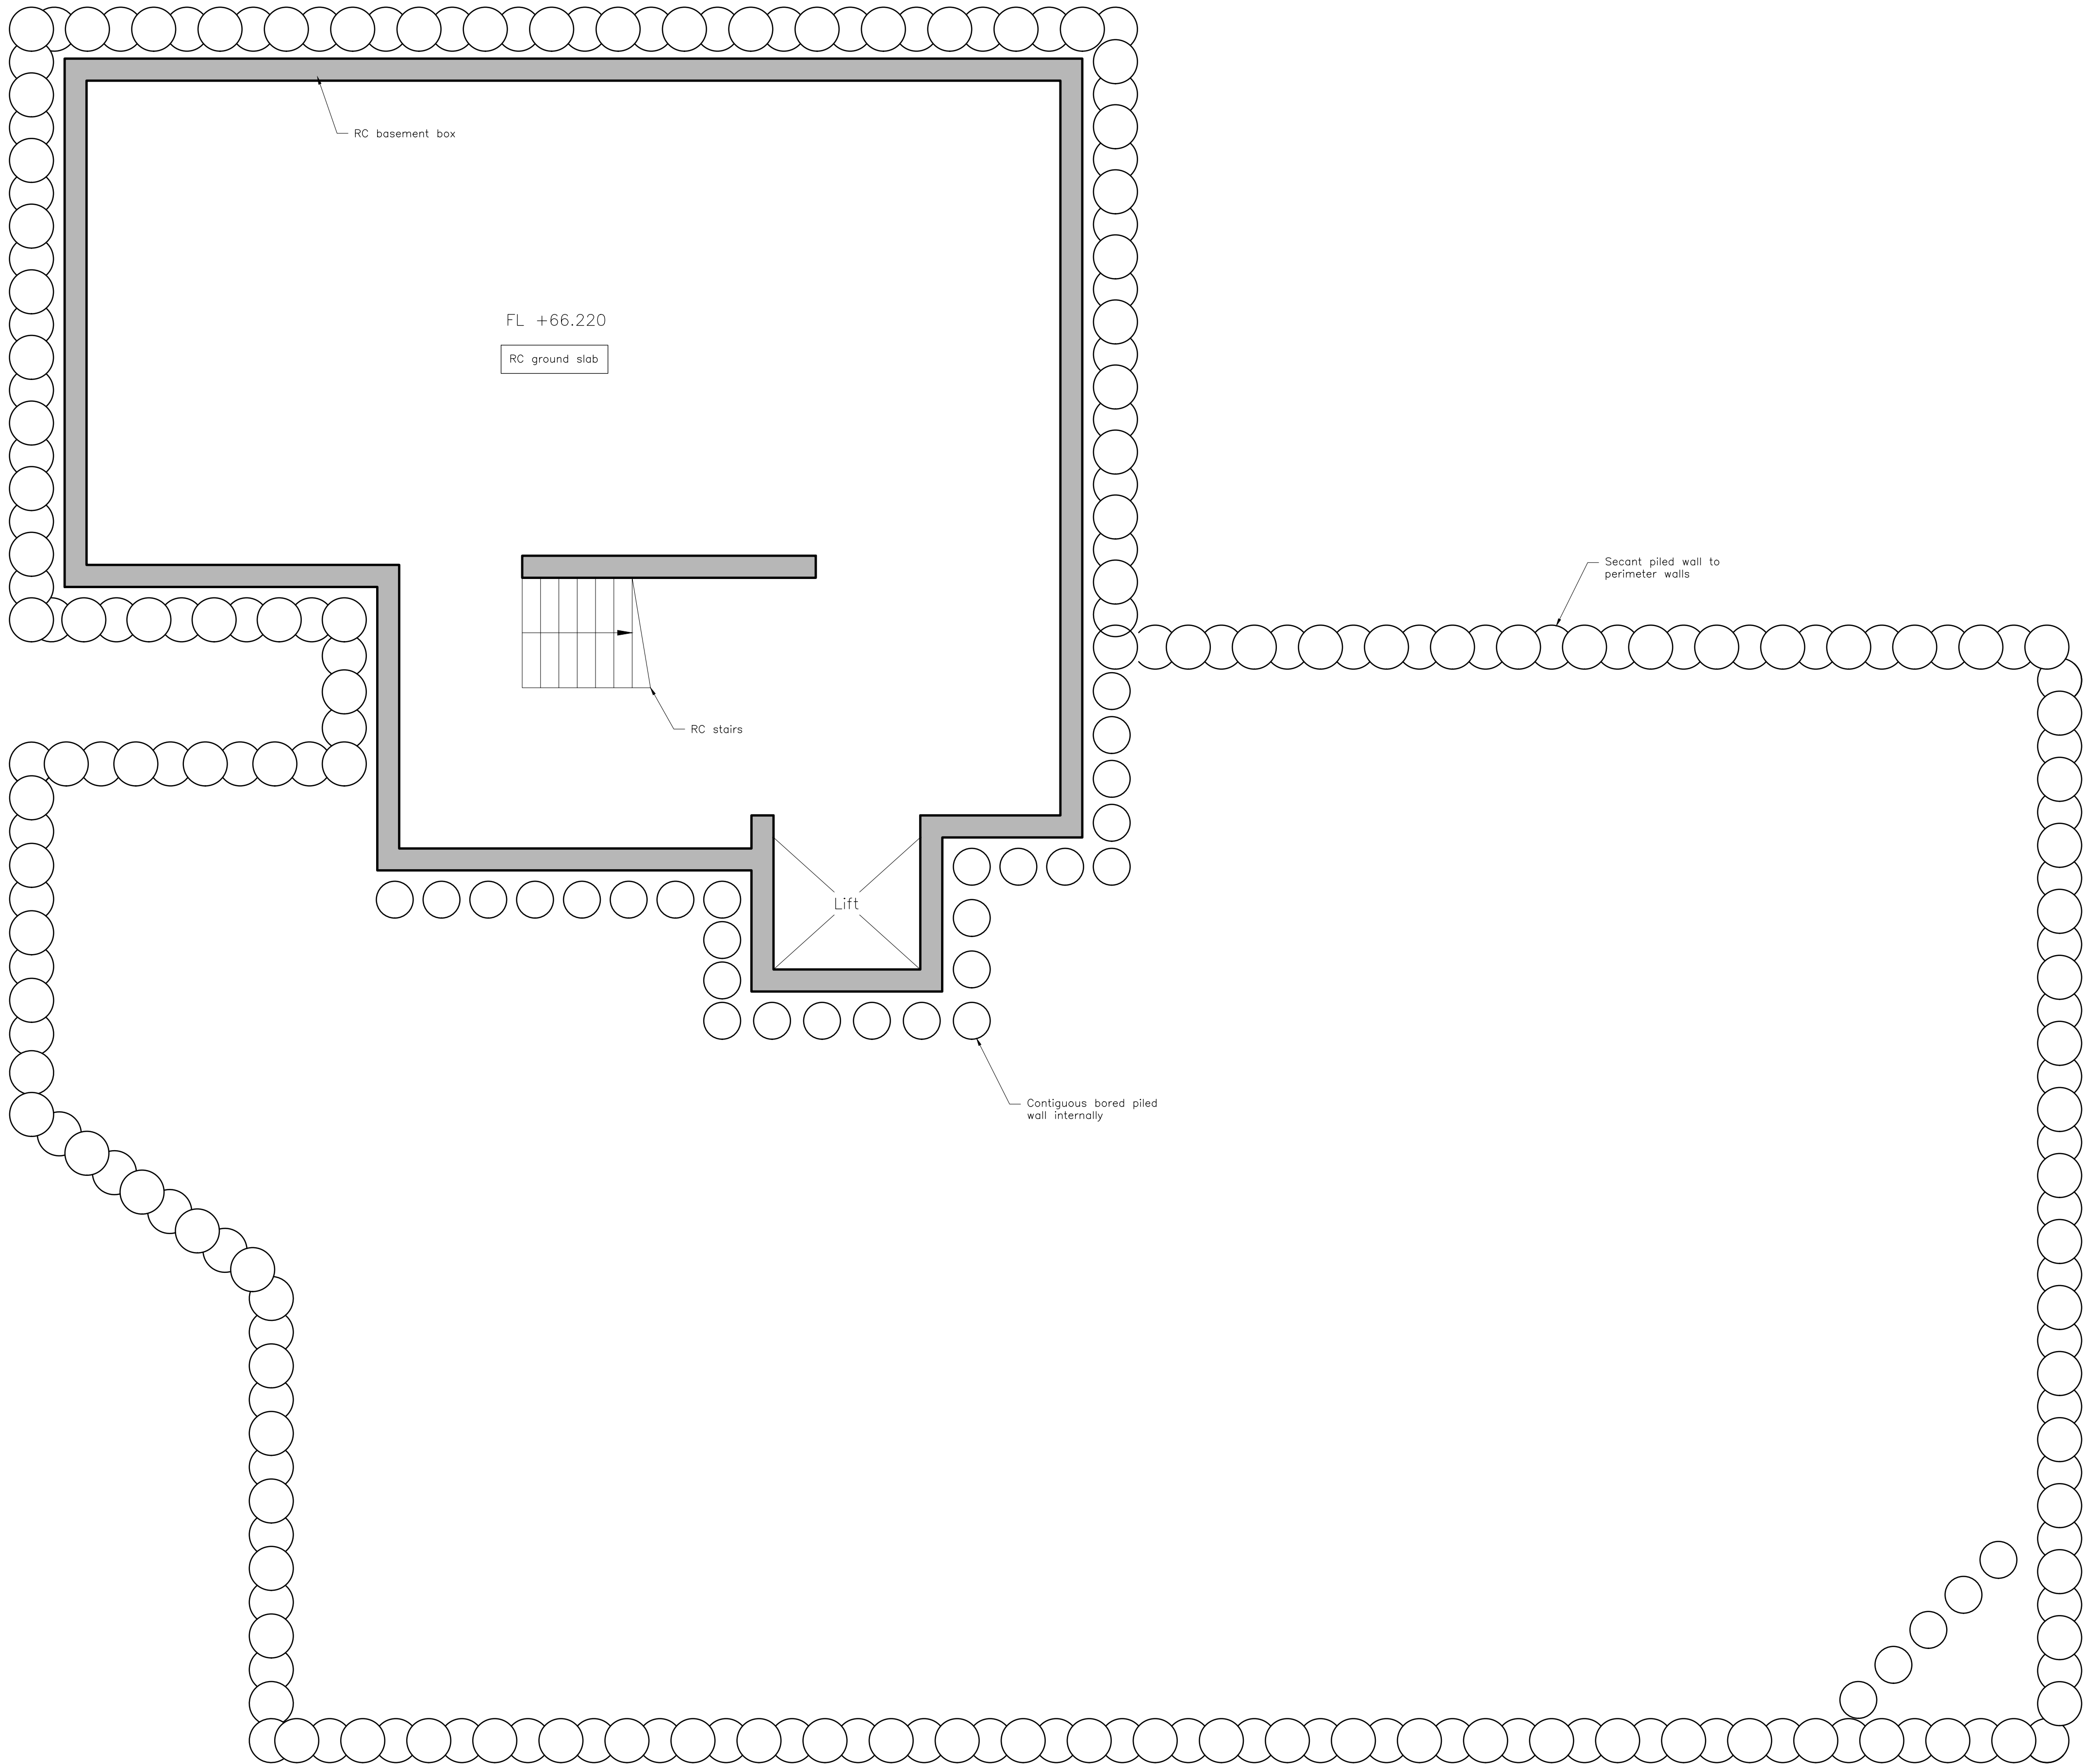

- NOTES:
1. This drawing is for planning purposes only and is to be read with Sinclair Johnston & Partners 'Construction Method Statement' document and all relevant Architect's planning documentation submit with the planning application.
 2. Do not scale from this drawing in either paper or digital form. Use written dimensions only. To check drawing has been printed to intended scale this bar should be 50mm long @ A1 or 25mm long @ A3:
 3. All dimensions are in millimetres and levels in metres.

B	11.01.17	SH	Updated for planning.
A	27.08.14	TJM	Updated for planning.
—	23.07.14	TJM	Issued for planning.
Rev	Date	Issued	Amendment

Status **PLANNING**

SINCLAIR JOHNSTON
Consulting Civil & Structural Engineers

93 Great Suffolk Street
London SE1 0BX
T: 020 7593 1900
F: 020 7593 1910
www.sinclairjohnston.co.uk

26 NETHERHALL GARDENS
NW3

BASEMENT PLAN

Drawn	T. Musson	Scale	1:50 at A1
Project No./Drawing No.	8240/SK008	Rev	B