


- NOTES
1. THIS DRAWING IS TO BE READ IN CONJUNCTION WITH ALL RELEVANT ENGINEERS, ARCHITECTS AND SPECIALIST DESIGNERS DRAWINGS AND SPECIFICATIONS.
 2. THE DRAWINGS ARE NOT TO BE SCALED. ALL DIMENSIONS AND LEVELS ARE TO BE CHECKED ON SITE PRIOR TO COMMENCEMENT OF THE WORKS. ANY DISCREPANCIES BY THE MAIN CONTRACTOR ARE TO BE REPORTED TO THE ENGINEER (GYOURY SELF PARTNERSHIP).
 3. THE CONTRACTOR IS TO CHECK DIMENSIONS ON SITE PRIOR TO ORDERING ANY MATERIALS.
 4. ALL DRAWINGS ARE COPYRIGHT AND MUST NOT BE REPRODUCED OR COPIED TO ANY THIRD PARTY WITHOUT THE WRITTEN CONSENT OF GYOURY SELF PARTNERSHIP.
 5. THE DRAWINGS DO NOT CARRY ANY VALIDITY FOR NON STRUCTURAL DETAILS.

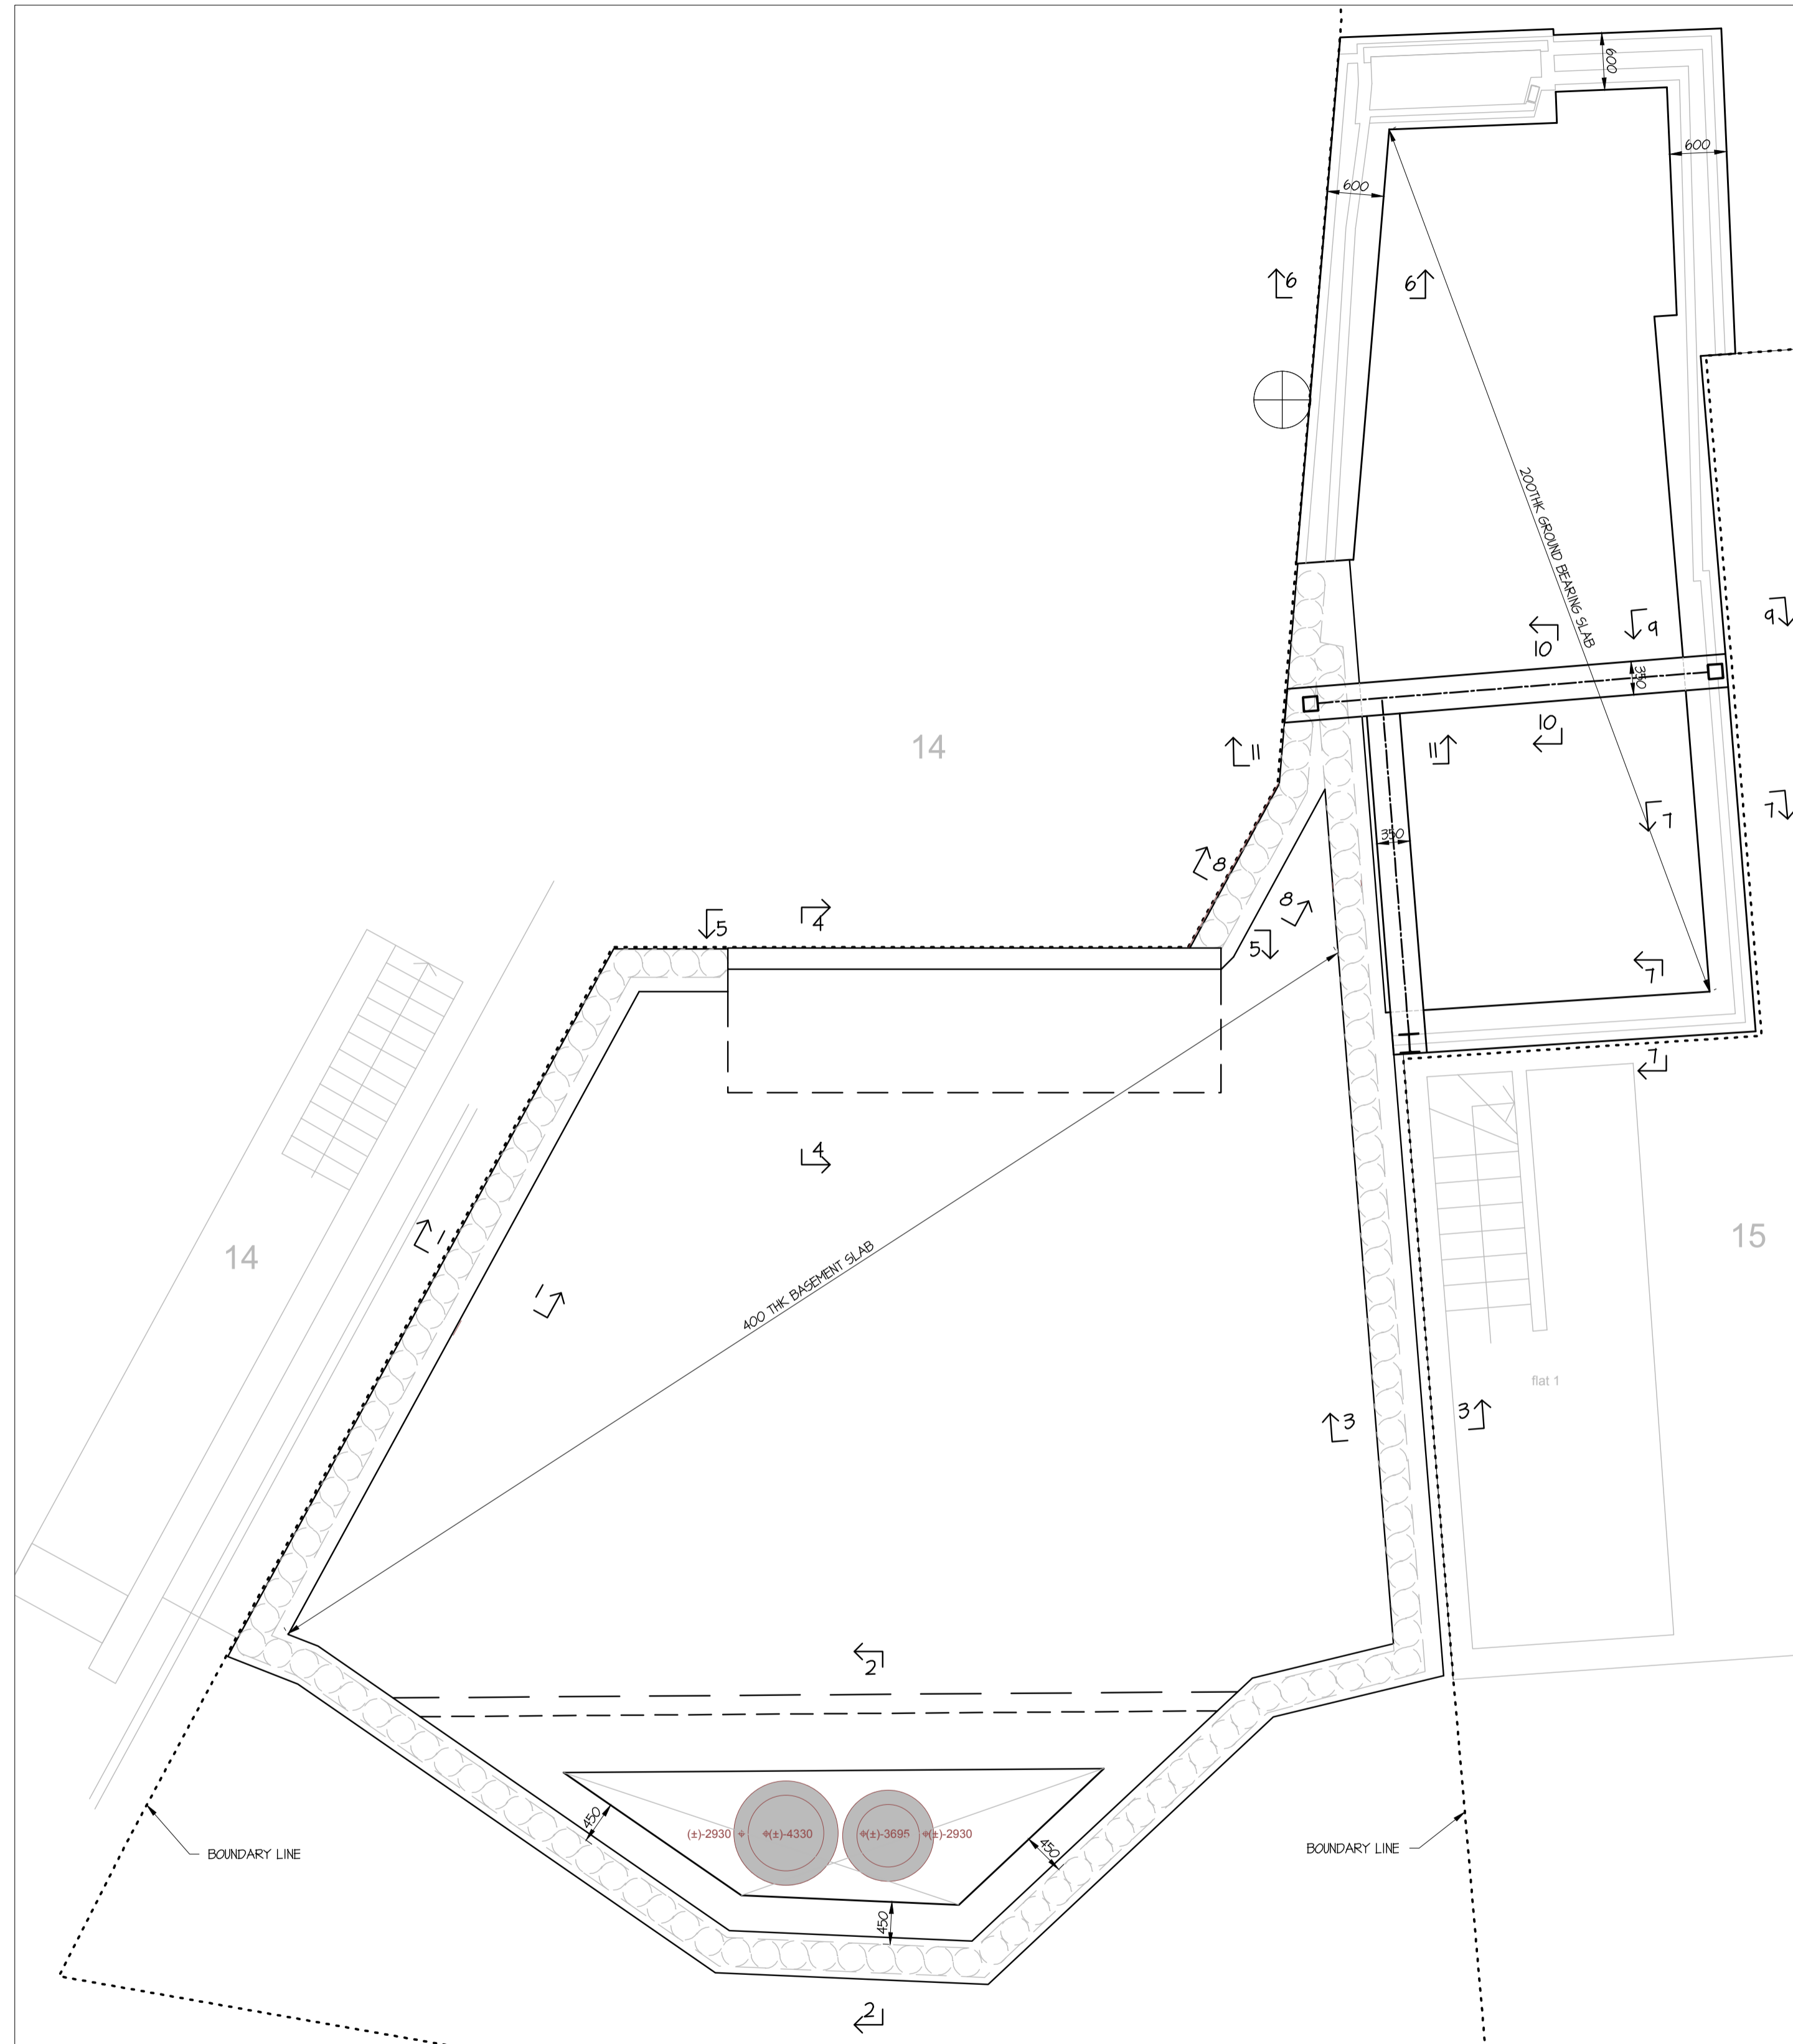

BASEMENT LAYOUT
SCALE 1:50

REV.	DATE	DESCRIPTION	DRN.
B	10.02.2017	ADDED SECTION MARK 4, 10, 11	CH
A	22.12.2016	UPDATED TO MEET COMMENTS	CH

Gyoury Self
CONSULTING ENGINEERS
STRUCTURAL-CIVIL-ENVIRONMENTAL

Gyoury Self Partnership (St Albans)
4b Parkway, Porters Wood,
St Albans, Hertfordshire, AL3 6PA
Tel: 01727 853553
www.gyouryself.co.uk
Also at Hove and Fareham

CLIENT
Katherine Woolacott

ARCHITECT
Woolacott Gilmartin Architects

JOB TITLE
15a Parliament Hill
London

DRAWING TITLE
BASEMENT LAYOUT

DRAWN
CL
CHECKED
PHS

DATE
DEC 2016
ENGINEER
PHS

SCALE (AT A1 SIZE)
As Shown
DRAWING No.
100

JOB No.
10366NA

REV.
B
STATUS
INFORMATION

