

01 Level B02
1:200

Disclaimer
Do not scale from this drawing.
Check all dimensions on site before fabrication or setting out.
This document is copyright and may not be reproduced without permission of the owner.


Notes

Key

Rev	Notes	Date	Dwn	Iss
00	Planning	31.01.17	RPP	RPP

Consultants
Structural Engineer: Davies Maguire
M&E Engineer: GDM Partnership
Cost Consultant: Currie & Brown
Planning Consultant: Gerald Eve

Rev	Notes	Date	Dwn	Iss
00	Planning	31.01.17	RPP	RPP

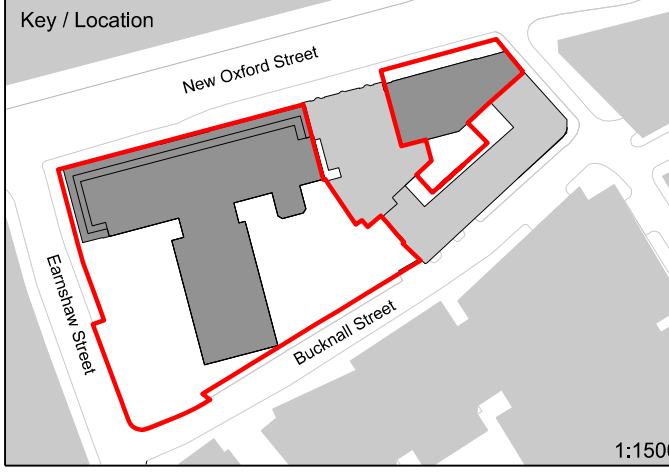

Robin Partington & Partners
Castlewood
35 New Oxford Street
London
WC1A 1DG
+44 20 7419 3500
mail@rplondon.com
www.rplondon.com

Client
Royal London Asset Management

Project
Castlewood House & Medius House
London, WC1A

Drawing Title
Demolition Plan
Sub Basement Level

Scale	Drawn By	Issued By
1:200 @ A1	RPP	RPP

PLANNING		
Project No.	Drawing No.	Revision
15023	A_PL_D_098	00



Disclaimer
Do not scale from this drawing.
Check all dimensions on site before fabrication or setting out.
This document is copyright and may not be reproduced without permission of the owner.

Notes

Key

Rev	Notes	Date	Dwn	Iss
00	Planning	31.01.17	RPP	RPP

Consultants
Structural Engineer: Davies Maguire
M&E Engineer: GDM Partnership
Cost Consultant: Currie & Brown
Planning Consultant: Gerald Eve



Robin Partington & Partners
Castlewood
35 New Oxford Street
London
WC1A 1DG
+44 20 7419 3500
mail@rplondon.com
www.rplondon.com

Client
Royal London Asset Management

Project
Castlewood House & Medius House
London, WC1A


Drawing Title
Demolition Plan
Basement Level

Scale	Drawn By	Issued By
1:200 @ A1	RPP	RPP

PLANNING		
Project No.	Drawing No.	Revision
15023	A_PL_D_099	00

Date Last Saved: Monday, January 30, 2017

01 Level B01
1:200

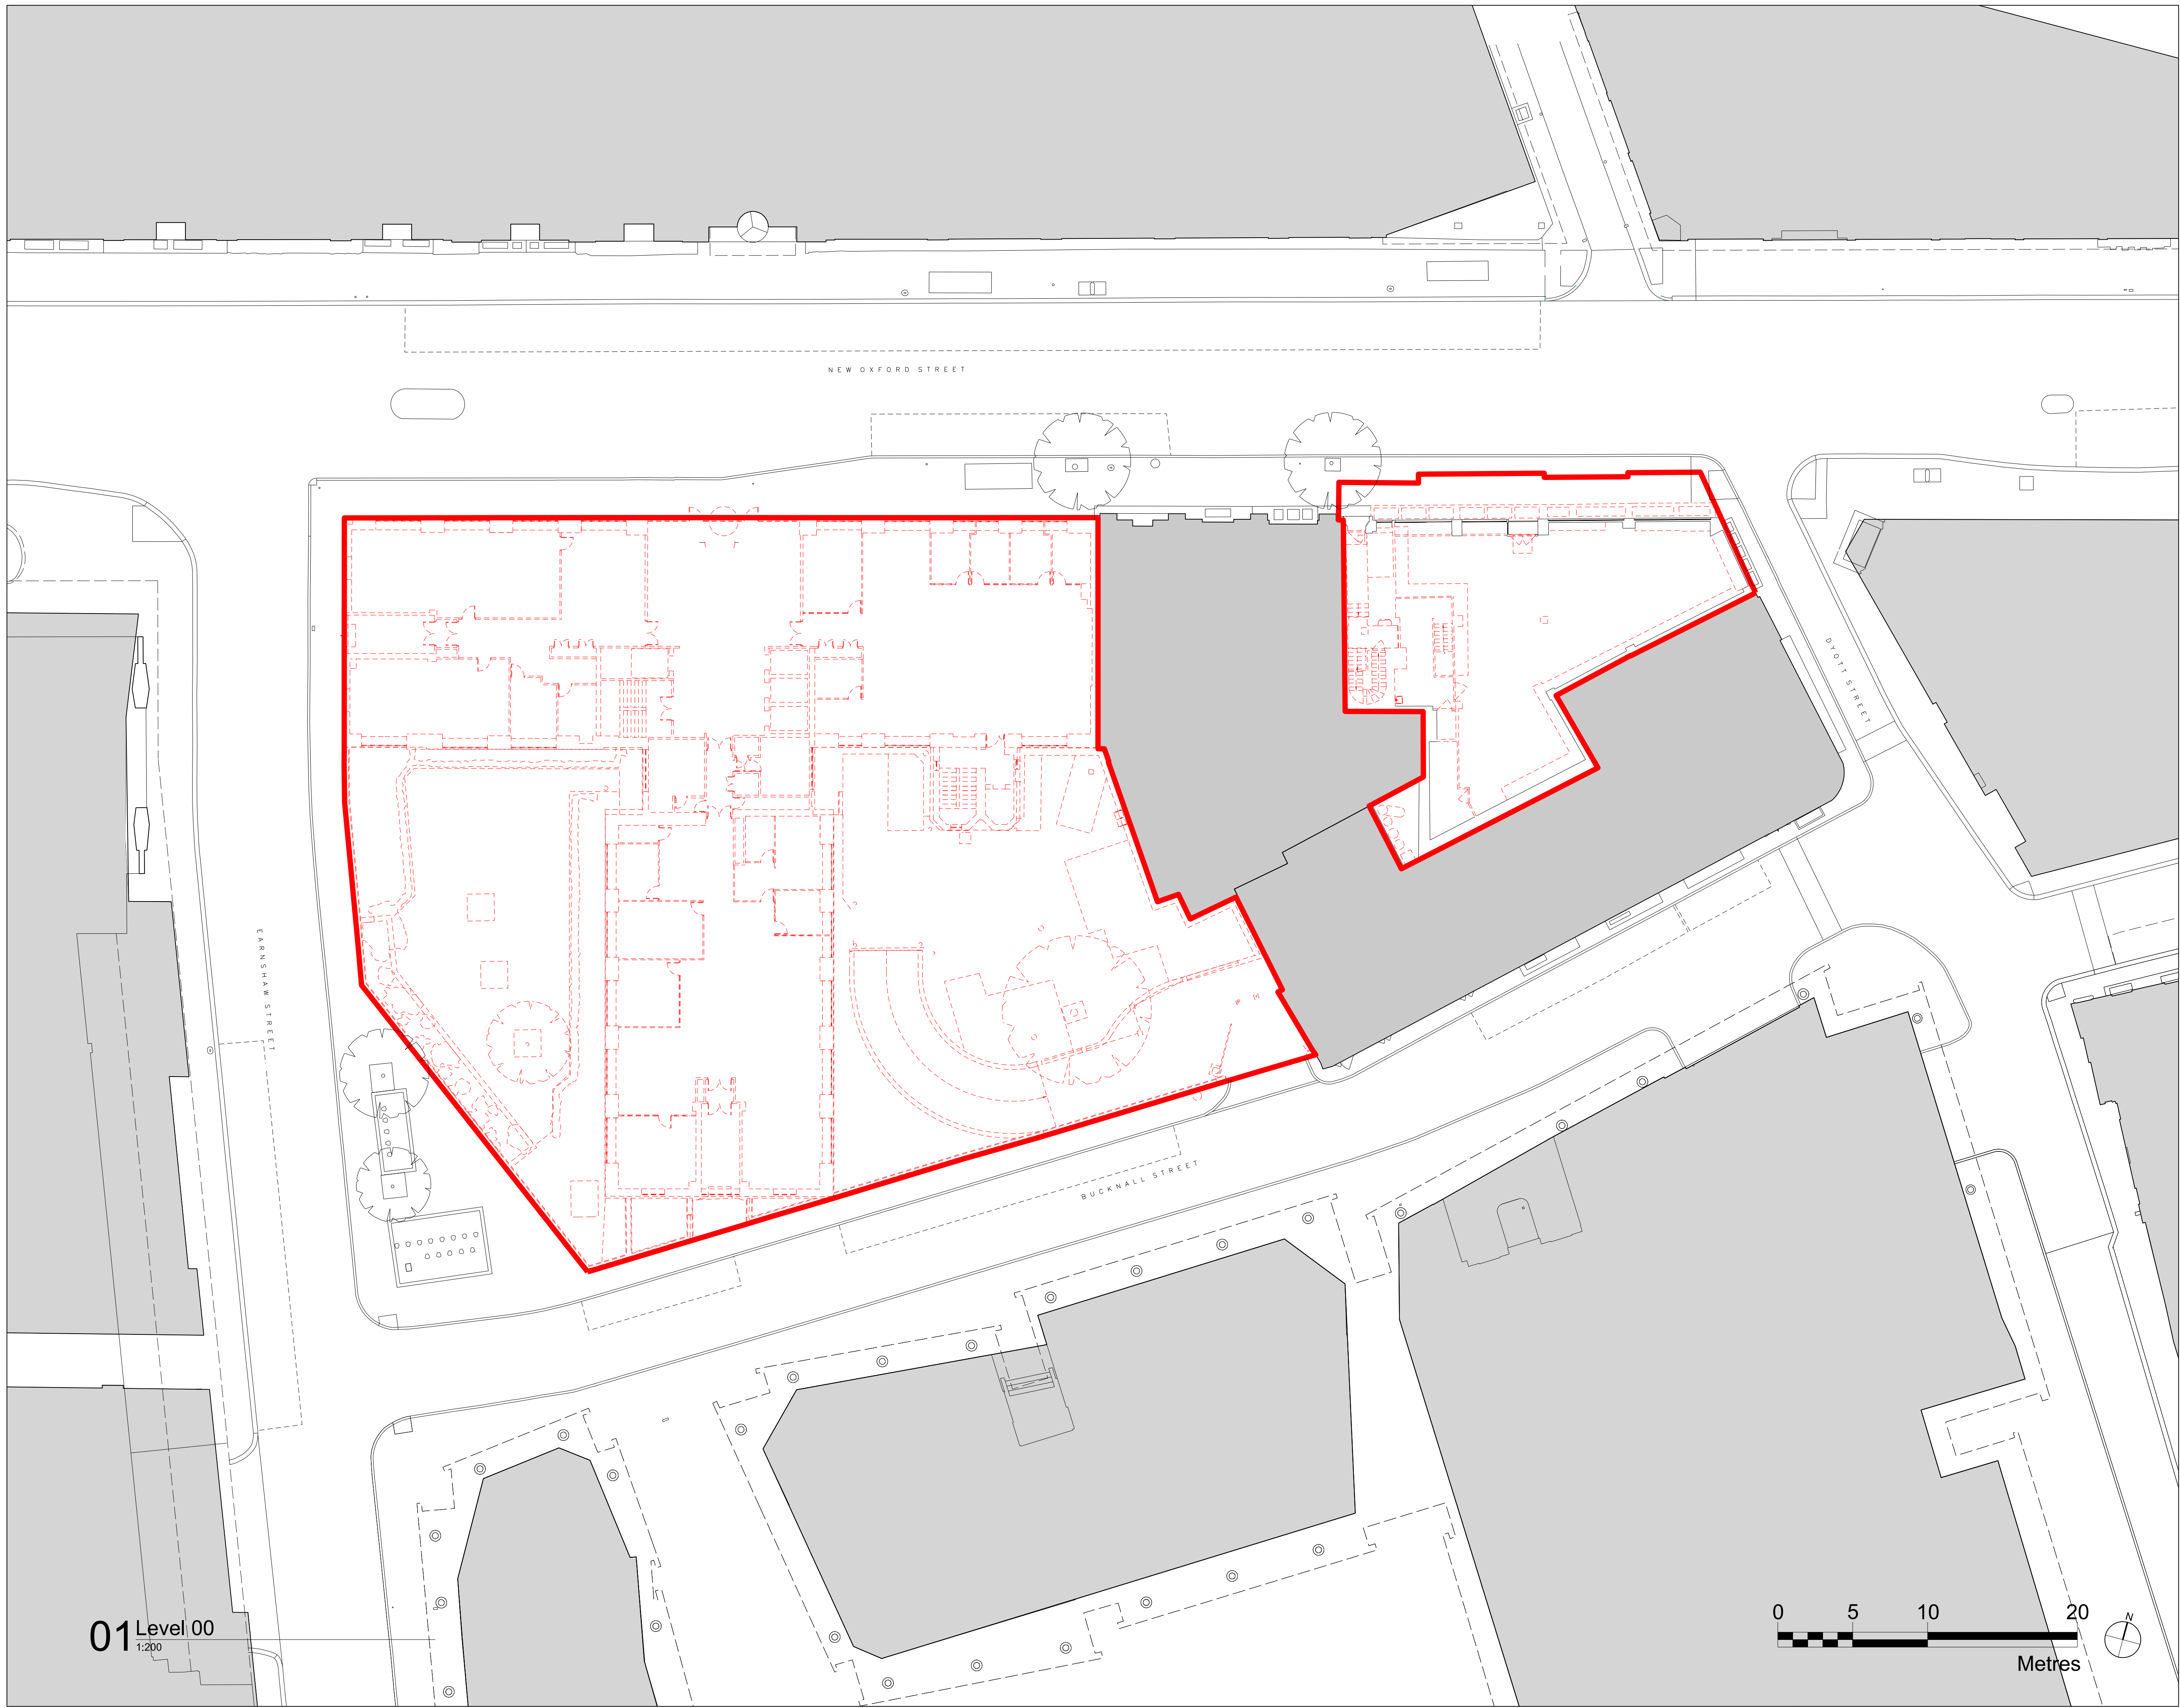

01 Level 00
1:200


Disclaimer
Do not scale from this drawing.
Check all dimensions on site before fabrication or setting out.
This document is copyright and may not be reproduced without permission of the owner.

Notes

Key

Rev	Notes	Date	Dwn	Iss
00	Planning	31.01.17	RPP	RPP

Consultants
Structural Engineer: Davies Maguire
M&E Engineer: GDM Partnership
Cost Consultant: Currie & Brown
Planning Consultant: Gerald Eve

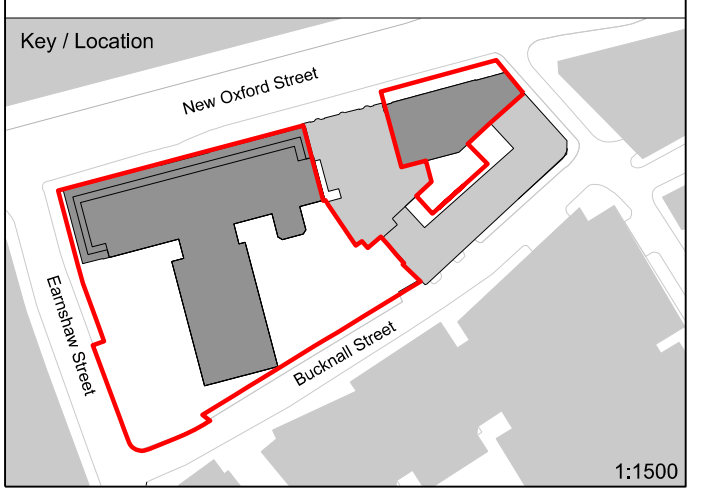

Robin Partington & Partners
Castlewood
35 New Oxford Street
London
WC1A 1DG
+44 20 7419 3500
mail@rpplondon.com
www.rpplondon.com


Client
Royal London Asset Management

Project
Castlewood House & Medius House
London, WC1A


Drawing Title
Demolition Plans
Ground Level

Scale	Drawn By	Issued By
1:200 @ A1	RPP	RPP

Project No.	Drawing No.	Revision
15023	A_PL_D_100	00

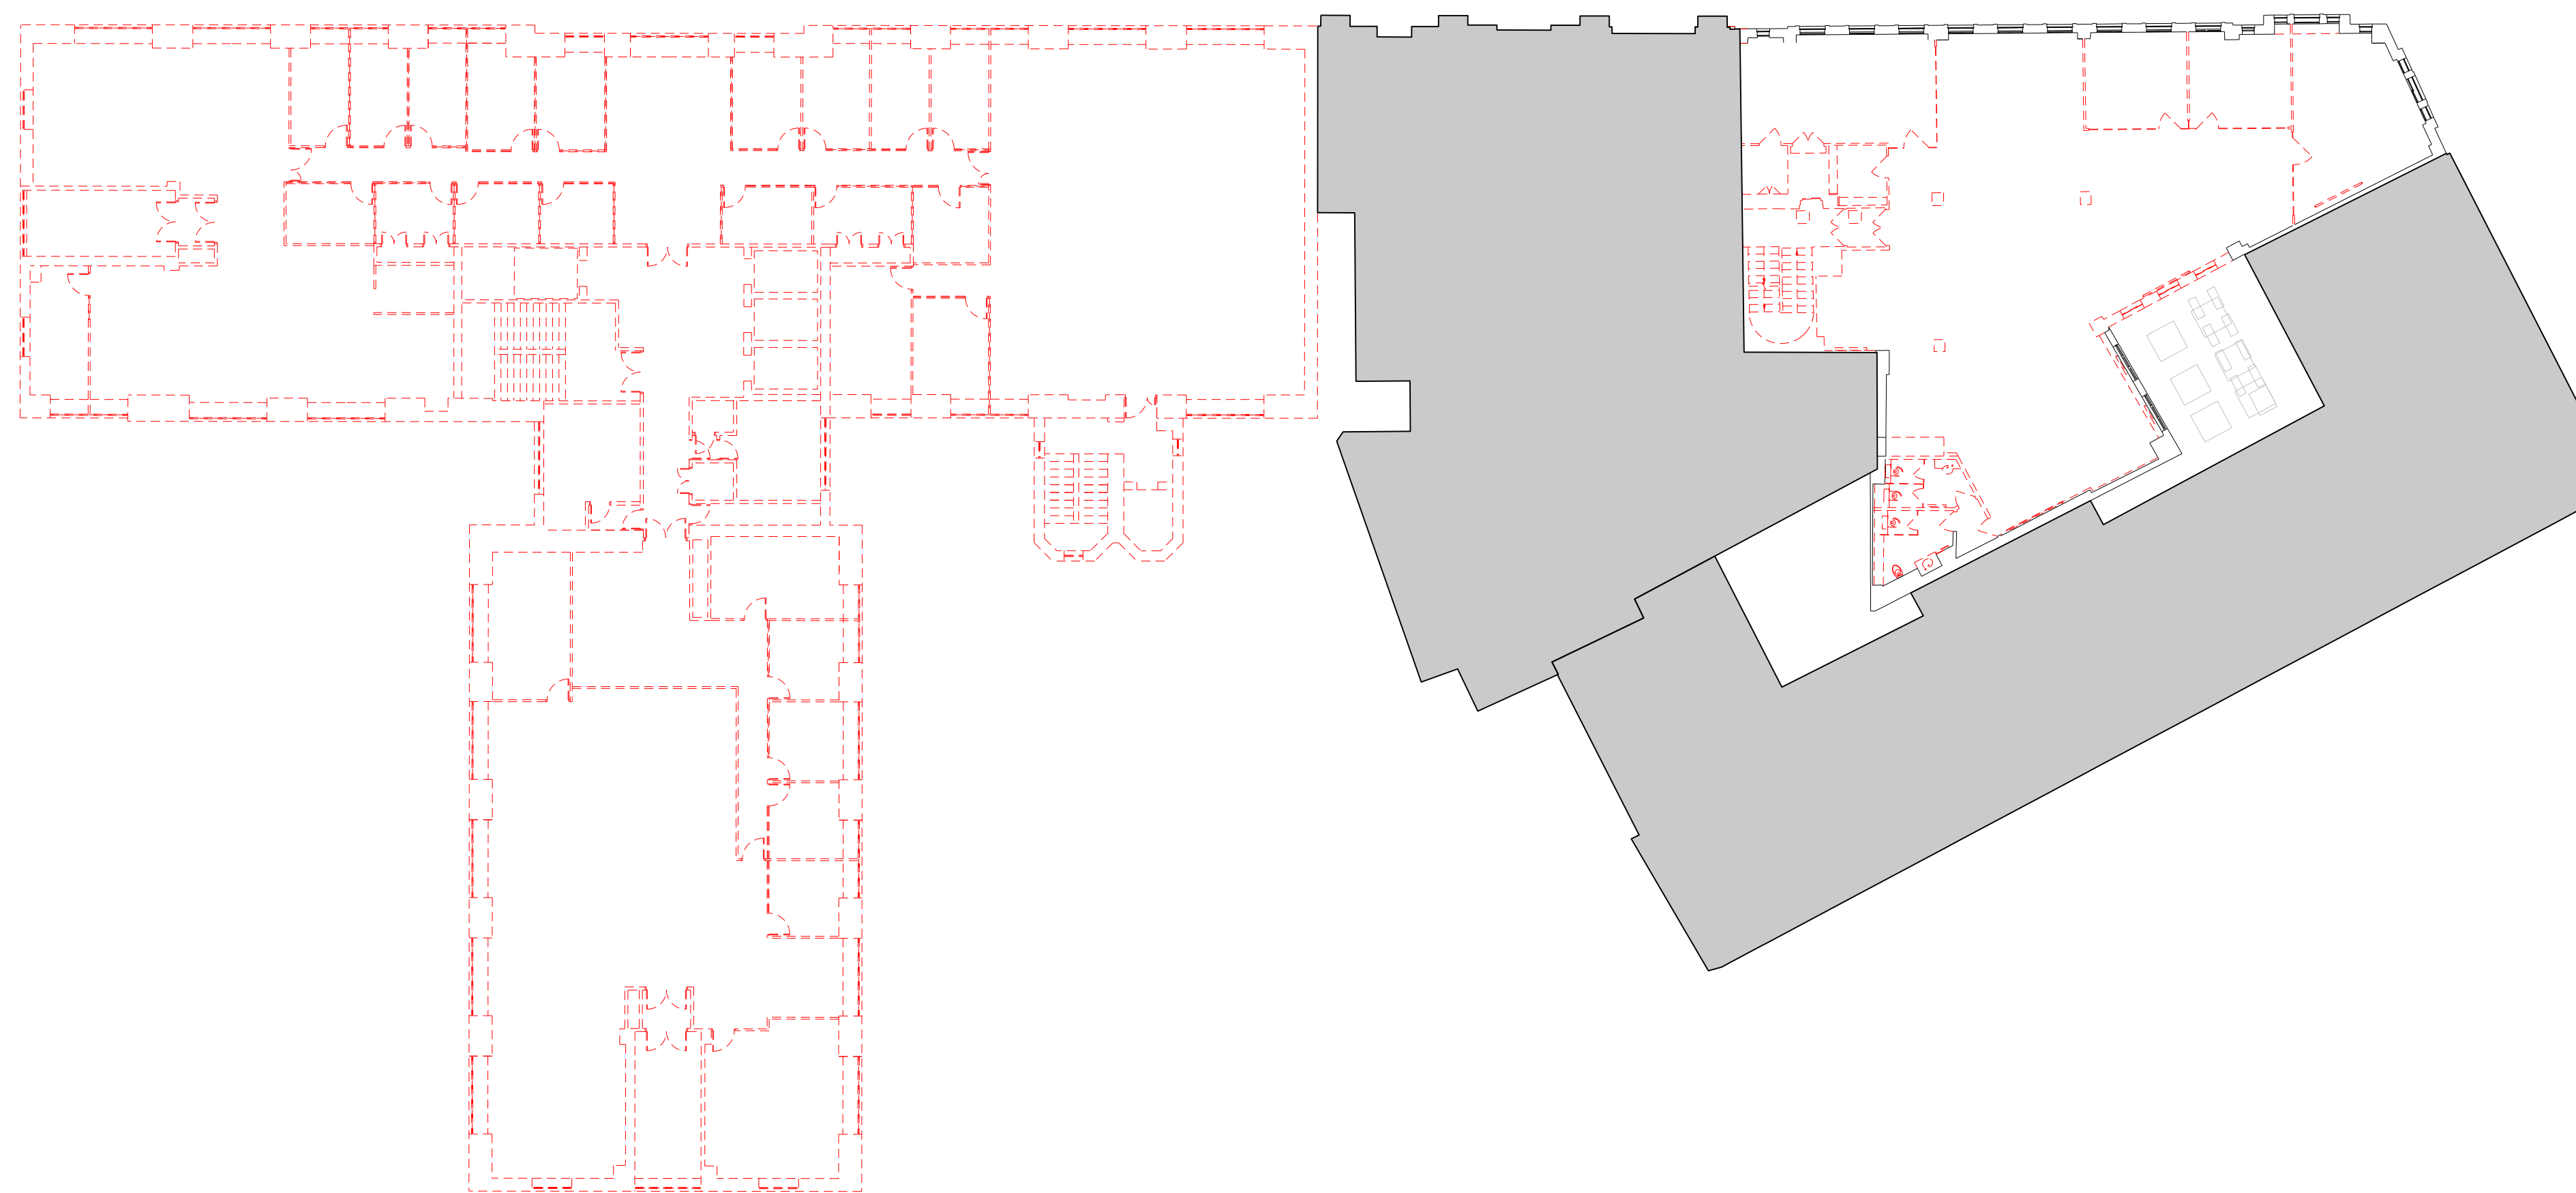

01 Level 01
1:200

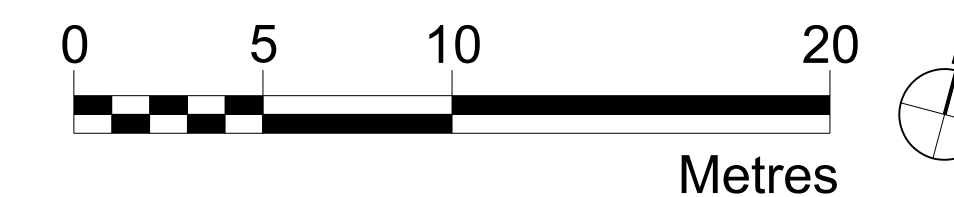

Disclaimer
Do not scale from this drawing.
Check all dimensions on site before fabrication or setting out.
This document is copyright and may not be reproduced without permission of the owner.

Notes

Key

Rev	Notes	Date	Dwn	Iss
00	Planning	31.01.17	RPP	RPP

Consultants
Structural Engineer: Davies Maguire
M&E Engineer: GDM Partnership
Cost Consultant: Currie & Brown
Planning Consultant: Gerald Eve



Robin Partington & Partners
Castlewood
35 New Oxford Street
London
WC1A 1DG
+44 20 7419 3500
mail@rplondon.com
www.rplondon.com

Client
Royal London Asset Management


Project
Castlewood House & Medius House
London, WC1A

Drawing Title
Demolition Plans
Level 01


Scale	Drawn By	Issued By
1:200 @ A1	RPP	RPP

PLANNING		
Project No.	Drawing No.	Revision
15023	A_PL_D_101	00

Date Last Saved: Wednesday, January 25, 2017

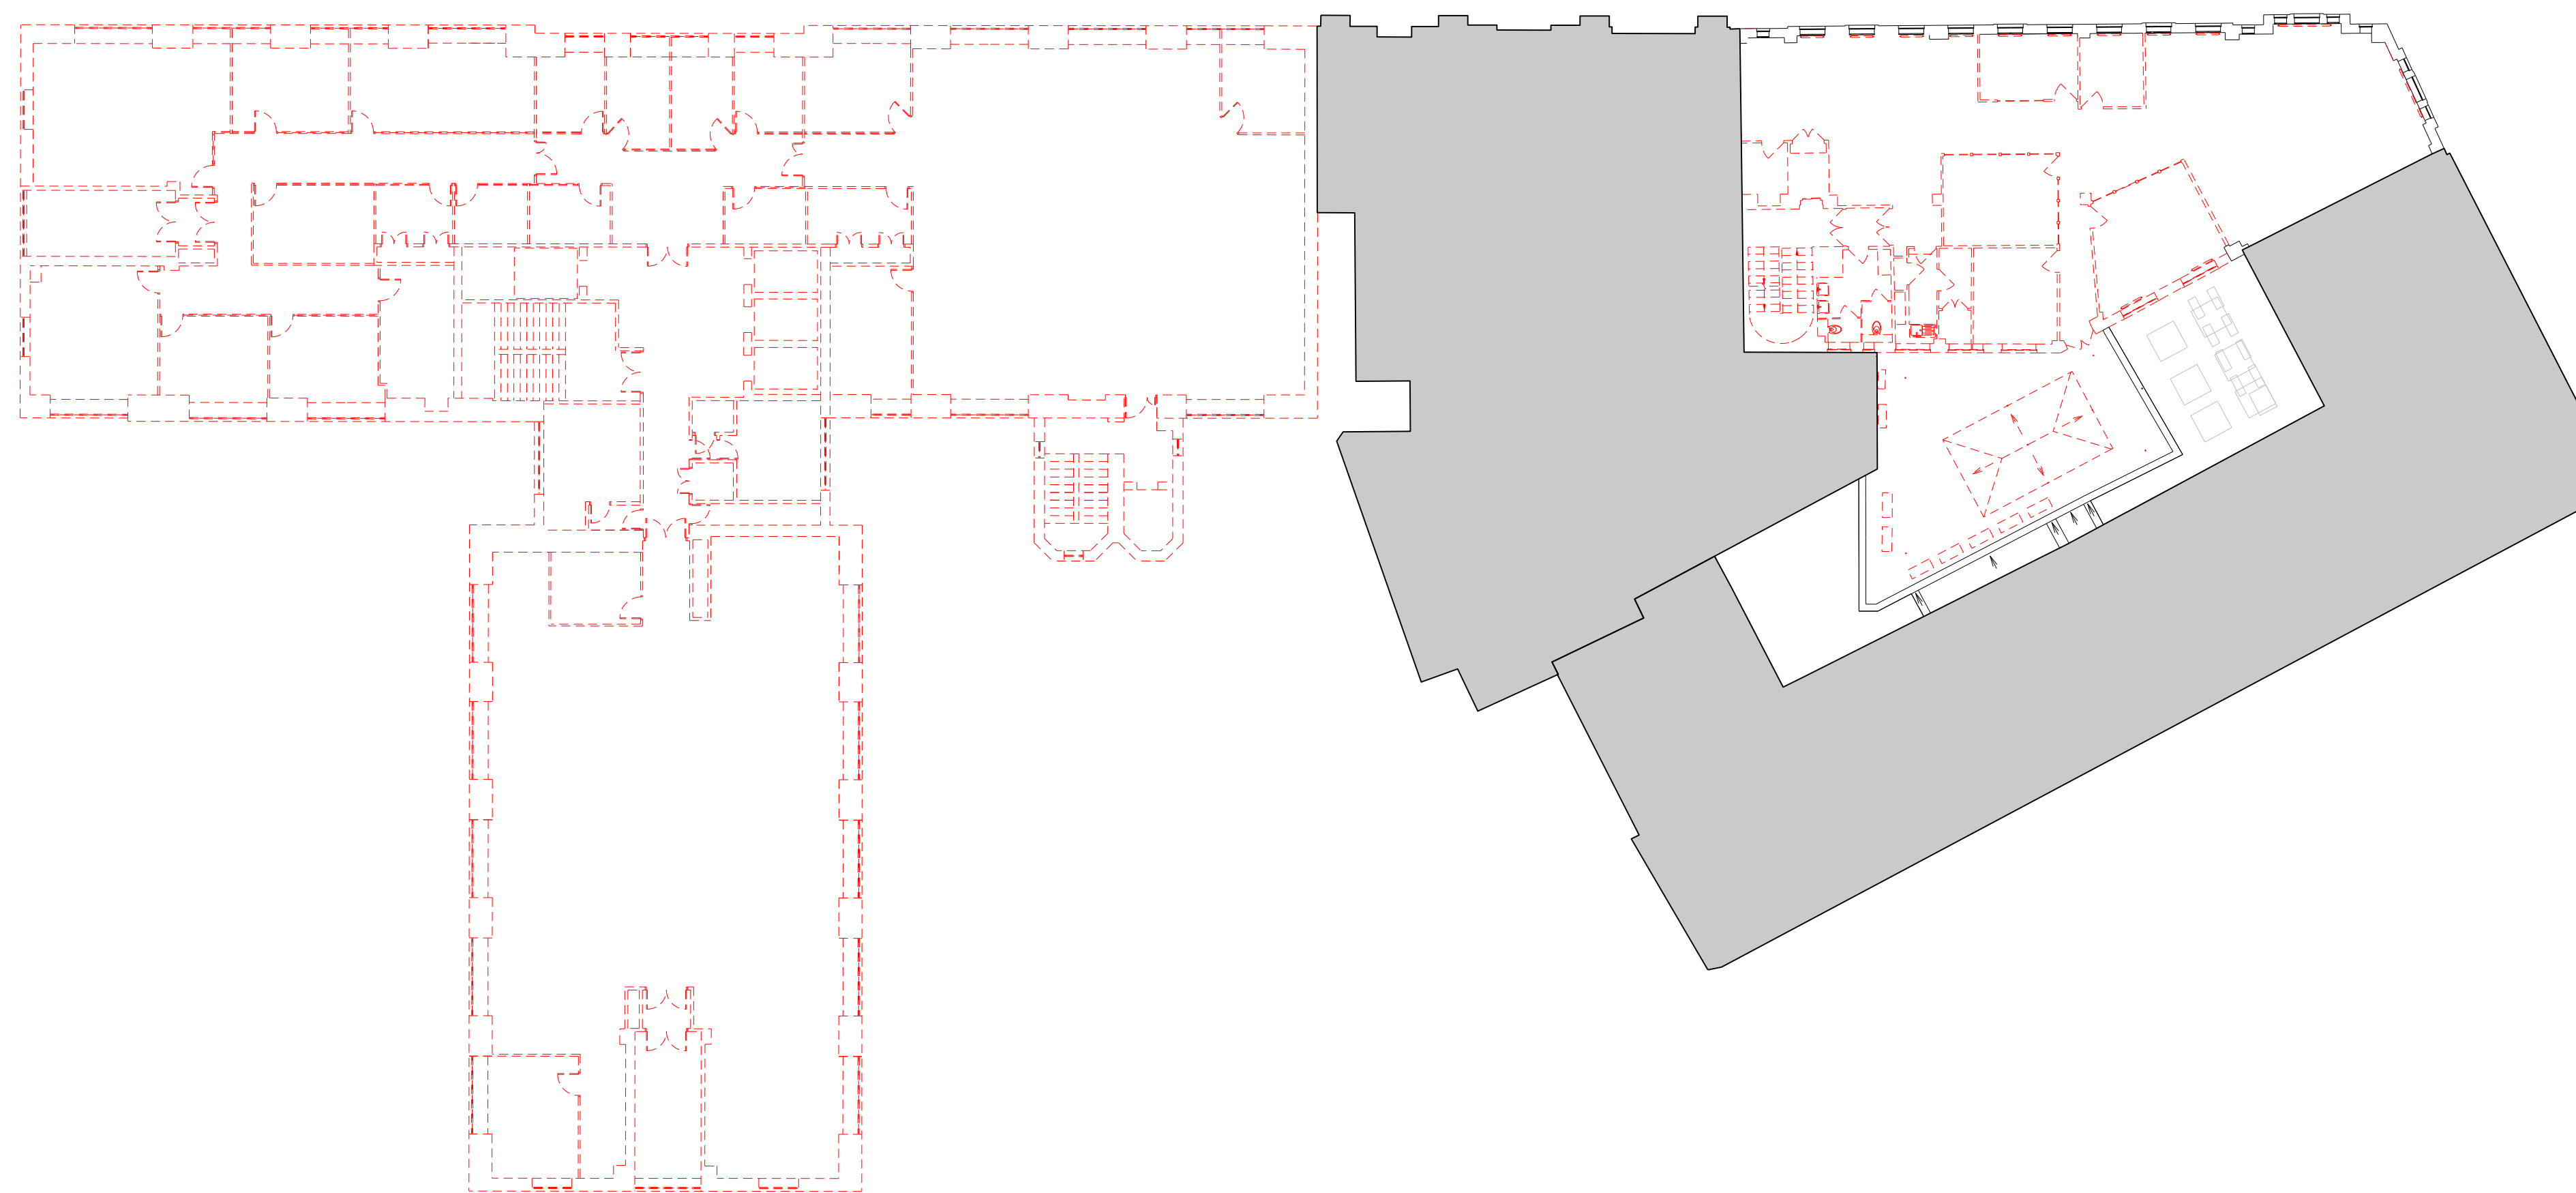

01 Level 02
1:200

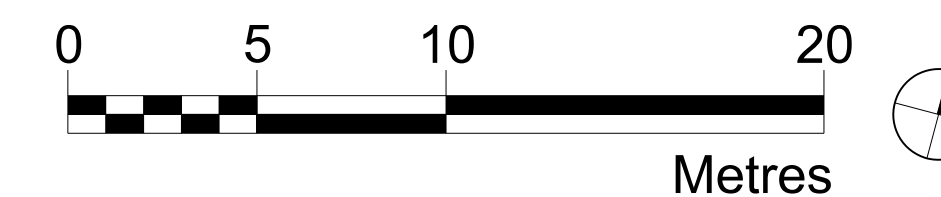

Disclaimer
Do not scale from this drawing.
Check all dimensions on site before fabrication or setting out.
This document is copyright and may not be reproduced without permission of the owner.

Notes

Key

00	Planning	31.01.17	RPP	RPP
Rev	Notes	Date	Dwn	Iss

Consultants
Structural Engineer: Davies Maguire
M&E Engineer: GDM Partnership
Cost Consultant: Currie & Brown
Planning Consultant: Gerald Eve



Robin Partington & Partners
Castlewood
35 New Oxford Street
London
WC1A 1DG
+44 20 7419 3500
mail@rplondon.com
www.rplondon.com

Client
Royal London Asset Management


Project
Castlewood House & Medius House
London, WC1A

Drawing Title
Demolition Plans
Level 02


Scale	Drawn By	Issued By
1:200 @ A1	RPP	RPP

PLANNING		
Project No.	Drawing No.	Revision
15023	A_PL_D_102	00

Date Last Saved: Wednesday, January 25, 2017

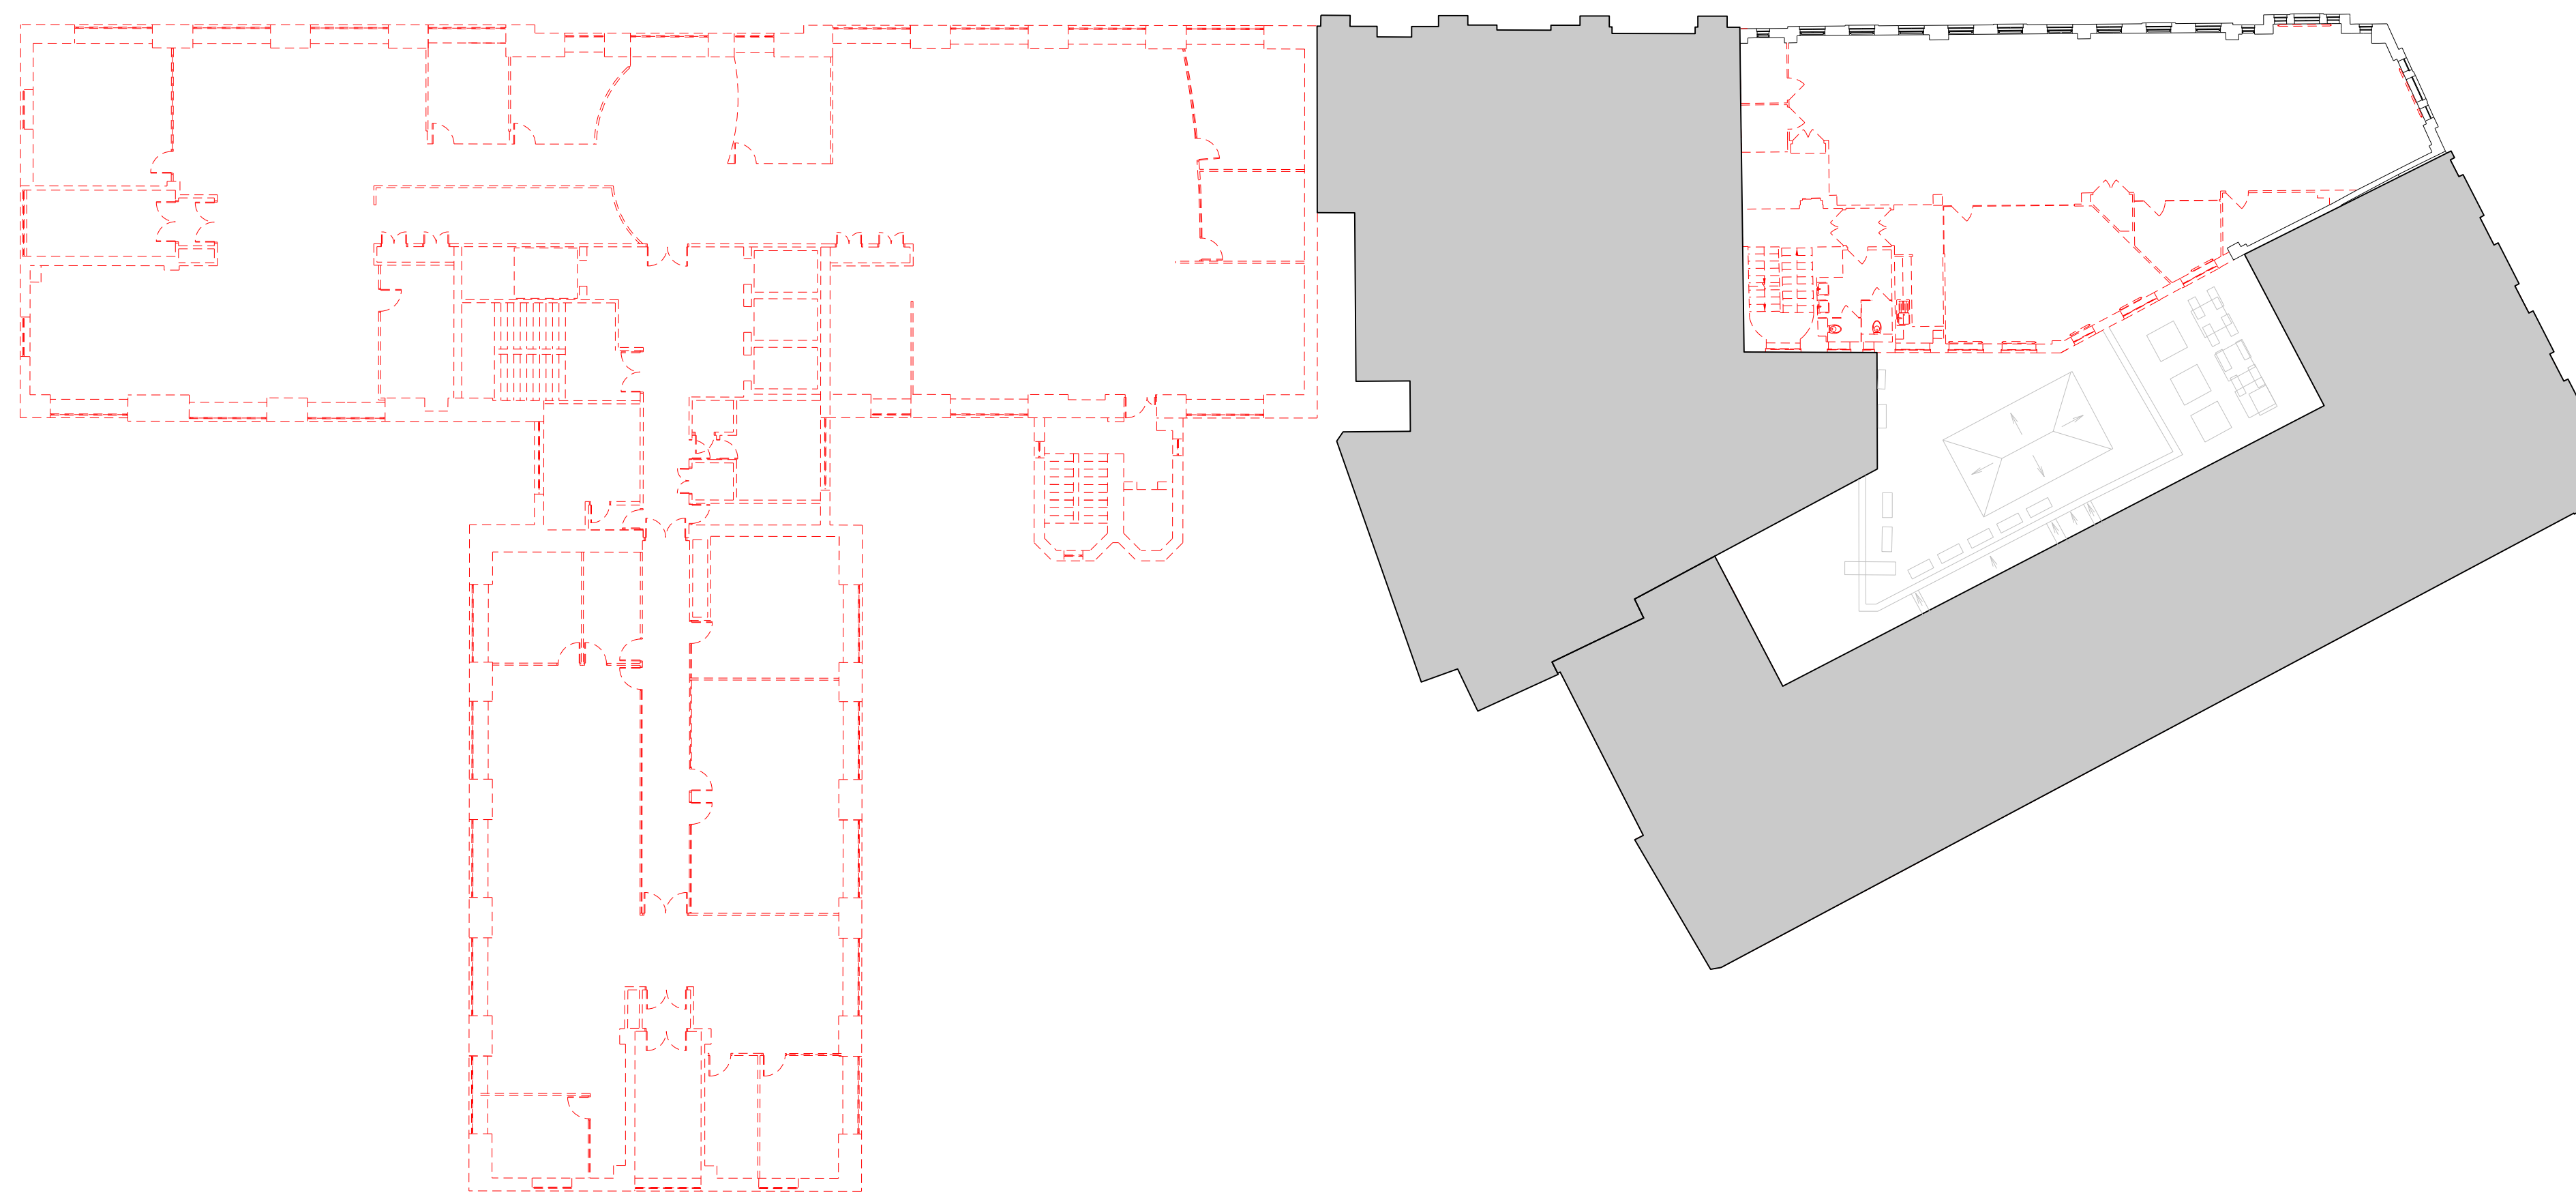

01 Level 03
1:200

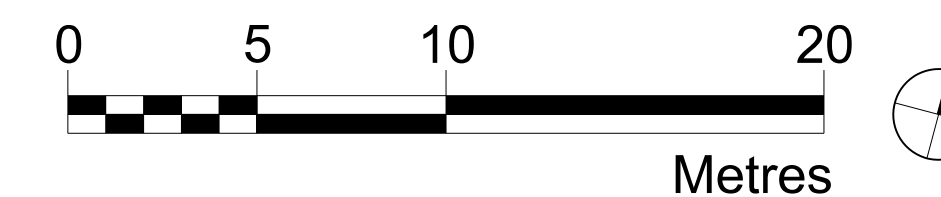


Disclaimer
Do not scale from this drawing.
Check all dimensions on site before fabrication or setting out.
This document is copyright and may not be reproduced without permission of the owner.

Notes

Key

00	Planning	31.01.17	RPP	RPP
Rev	Notes	Date	Dwn	Iss

Consultants
Structural Engineer: Davies Maguire
M&E Engineer: GDM Partnership
Cost Consultant: Currie & Brown
Planning Consultant: Gerald Eve

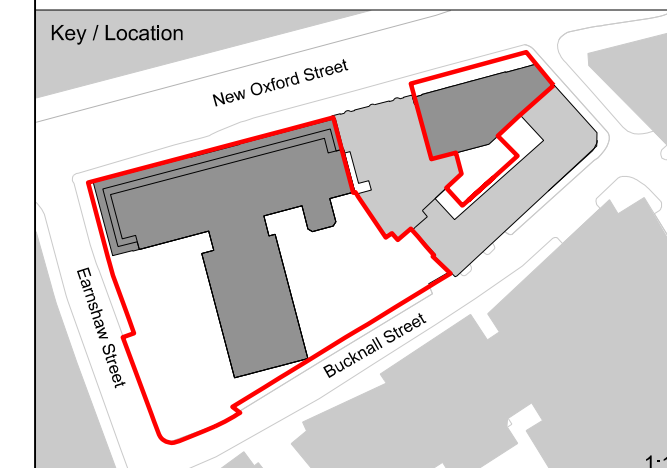

Robin Partington & Partners
Castlewood
35 New Oxford Street
London
WC1A 1DG
+44 20 7419 3500
mail@rplondon.com
www.rplondon.com

Client
Royal London Asset Management

Project
Castlewood House & Medius House
London, WC1A


Drawing Title
Demolition Plans
Level 03

Scale	Drawn By	Issued By
1:200 @ A1	RPP	RPP


PLANNING

Project No.	Drawing No.	Revision
15023	A_PL_D_103	00

Date Last Saved: Tuesday, January 24, 2017

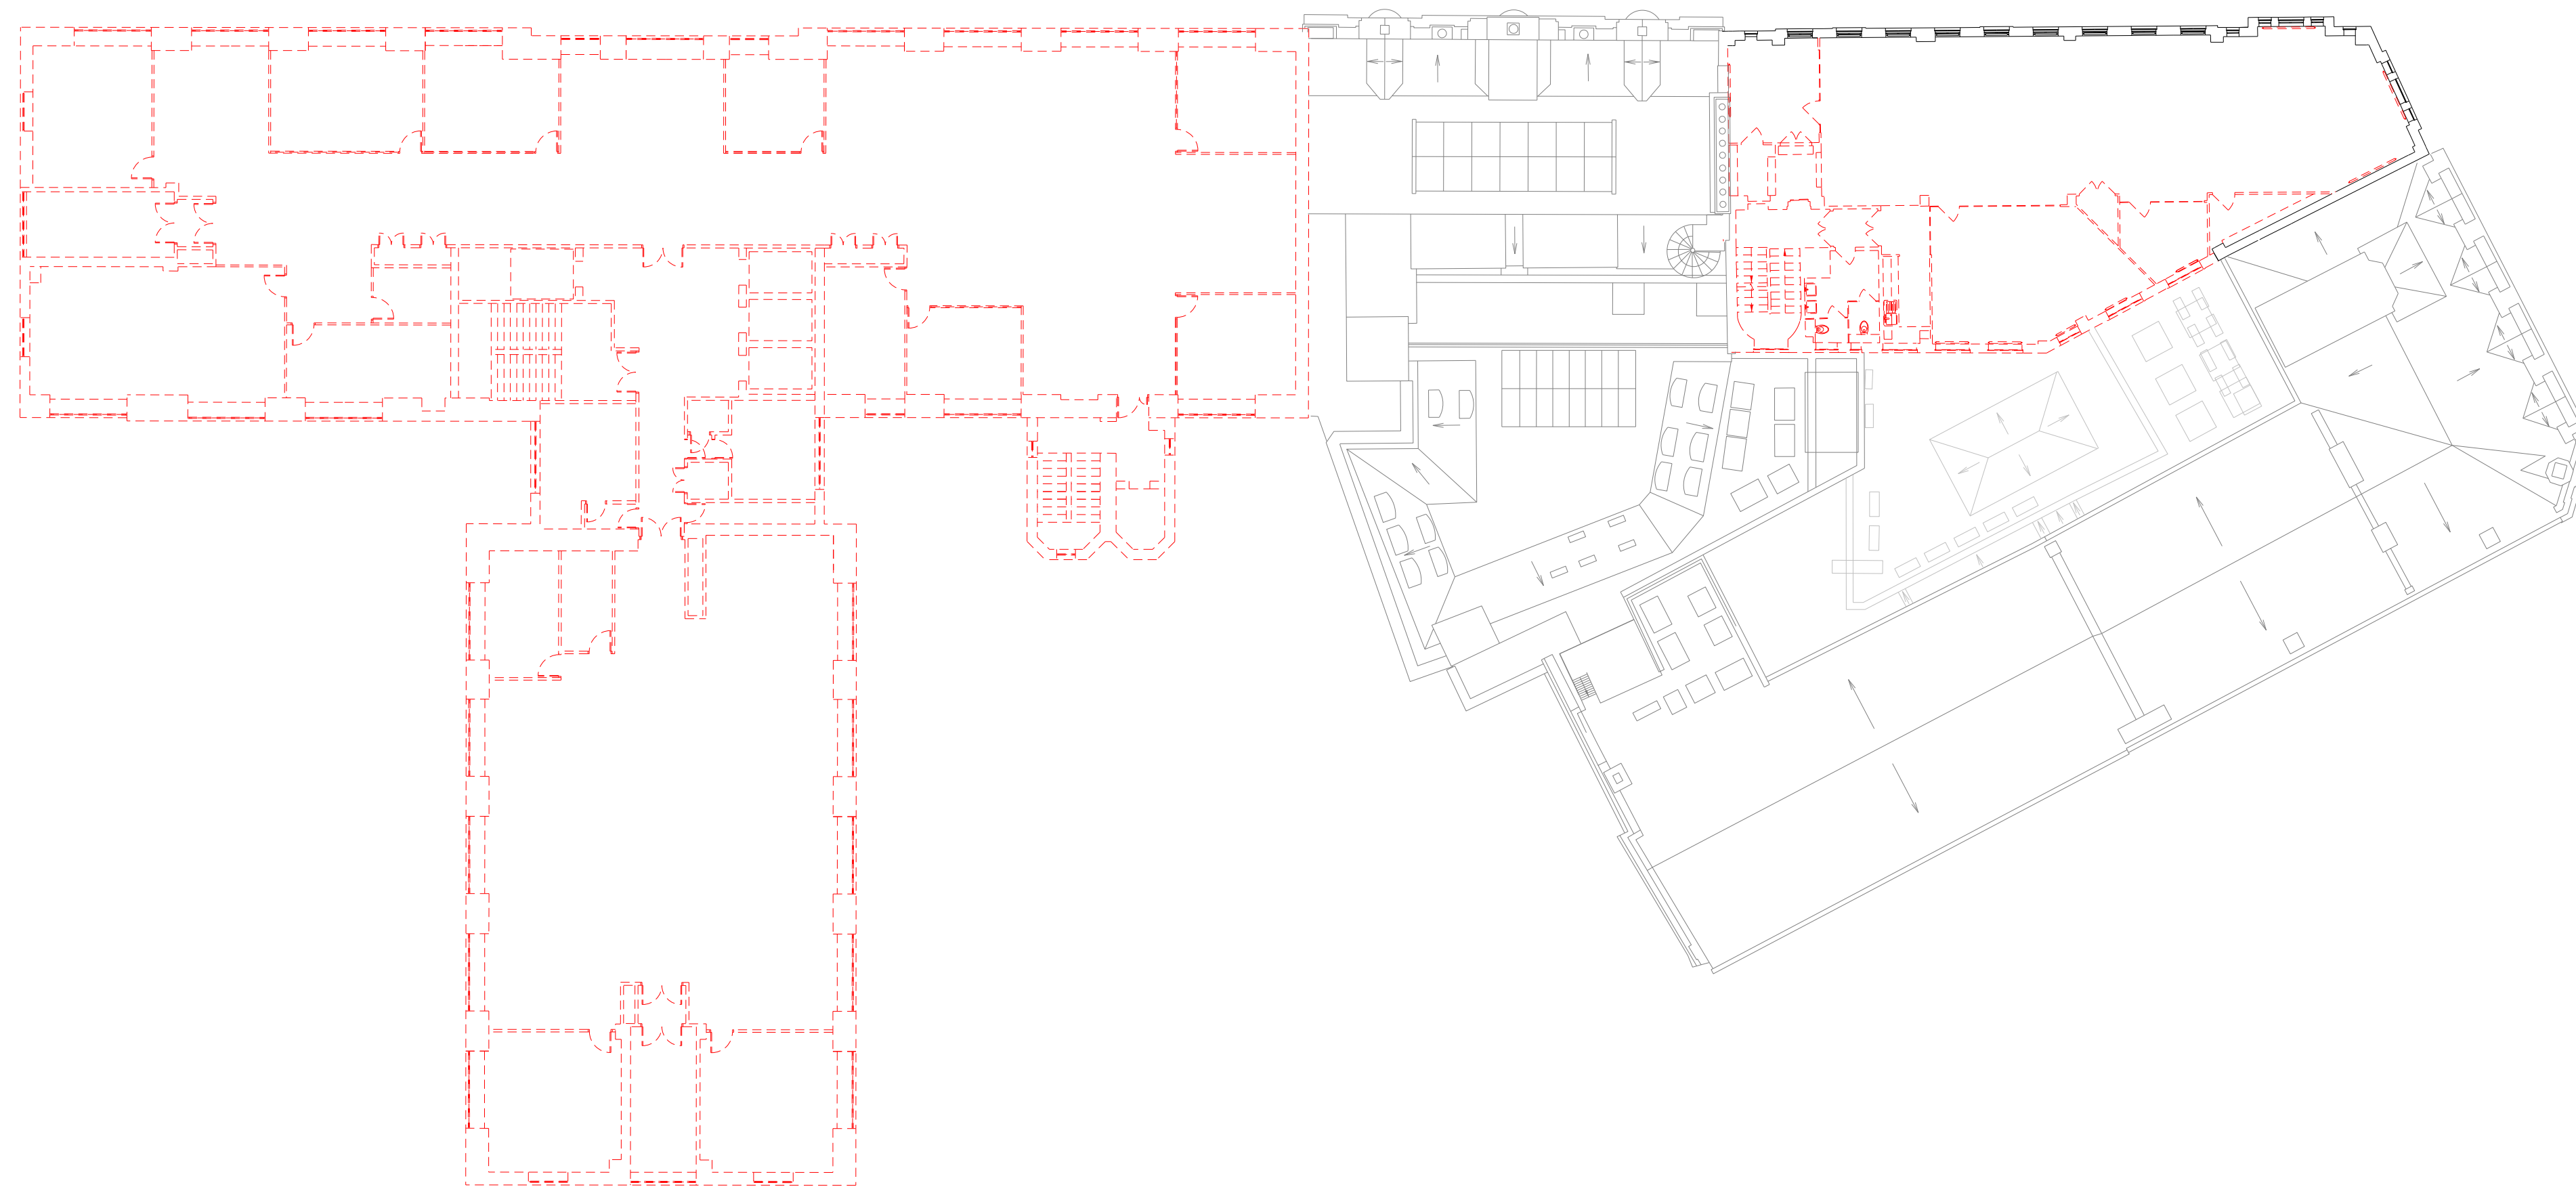

01 Level 04
1:200

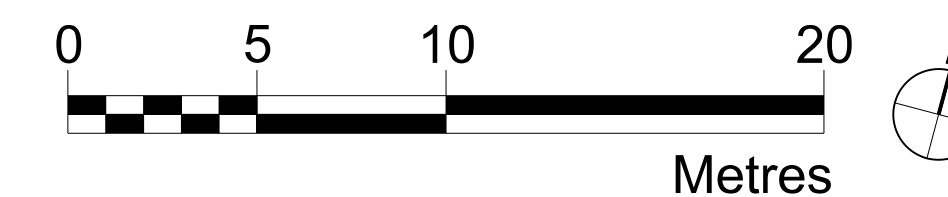

Disclaimer
Do not scale from this drawing.
Check all dimensions on site before fabrication or setting out.
This document is copyright and may not be reproduced without permission of the owner.

Notes

Key

Rev	Notes	Date	Dwn	Iss
00	Planning	31.01.17	RPP	RPP

Consultants
Structural Engineer: Davies Maguire
M&E Engineer: GDM Partnership
Cost Consultant: Currie & Brown
Planning Consultant: Gerald Eve



Robin Partington & Partners
Castlewood
35 New Oxford Street
London
WC1A 1DG
+44 20 7419 3500
mail@rplondon.com
www.rplondon.com

Client
Royal London Asset Management

Project
Castlewood House & Medius House
London, WC1A


Drawing Title
Demolition Plans
Level 04

Scale	Drawn By	Issued By
1:200 @ A1	RPP	RPP


PLANNING

Project No.	Drawing No.	Revision
15023	A_PL_D_104	00

Date Last Saved: Tuesday, January 24, 2017

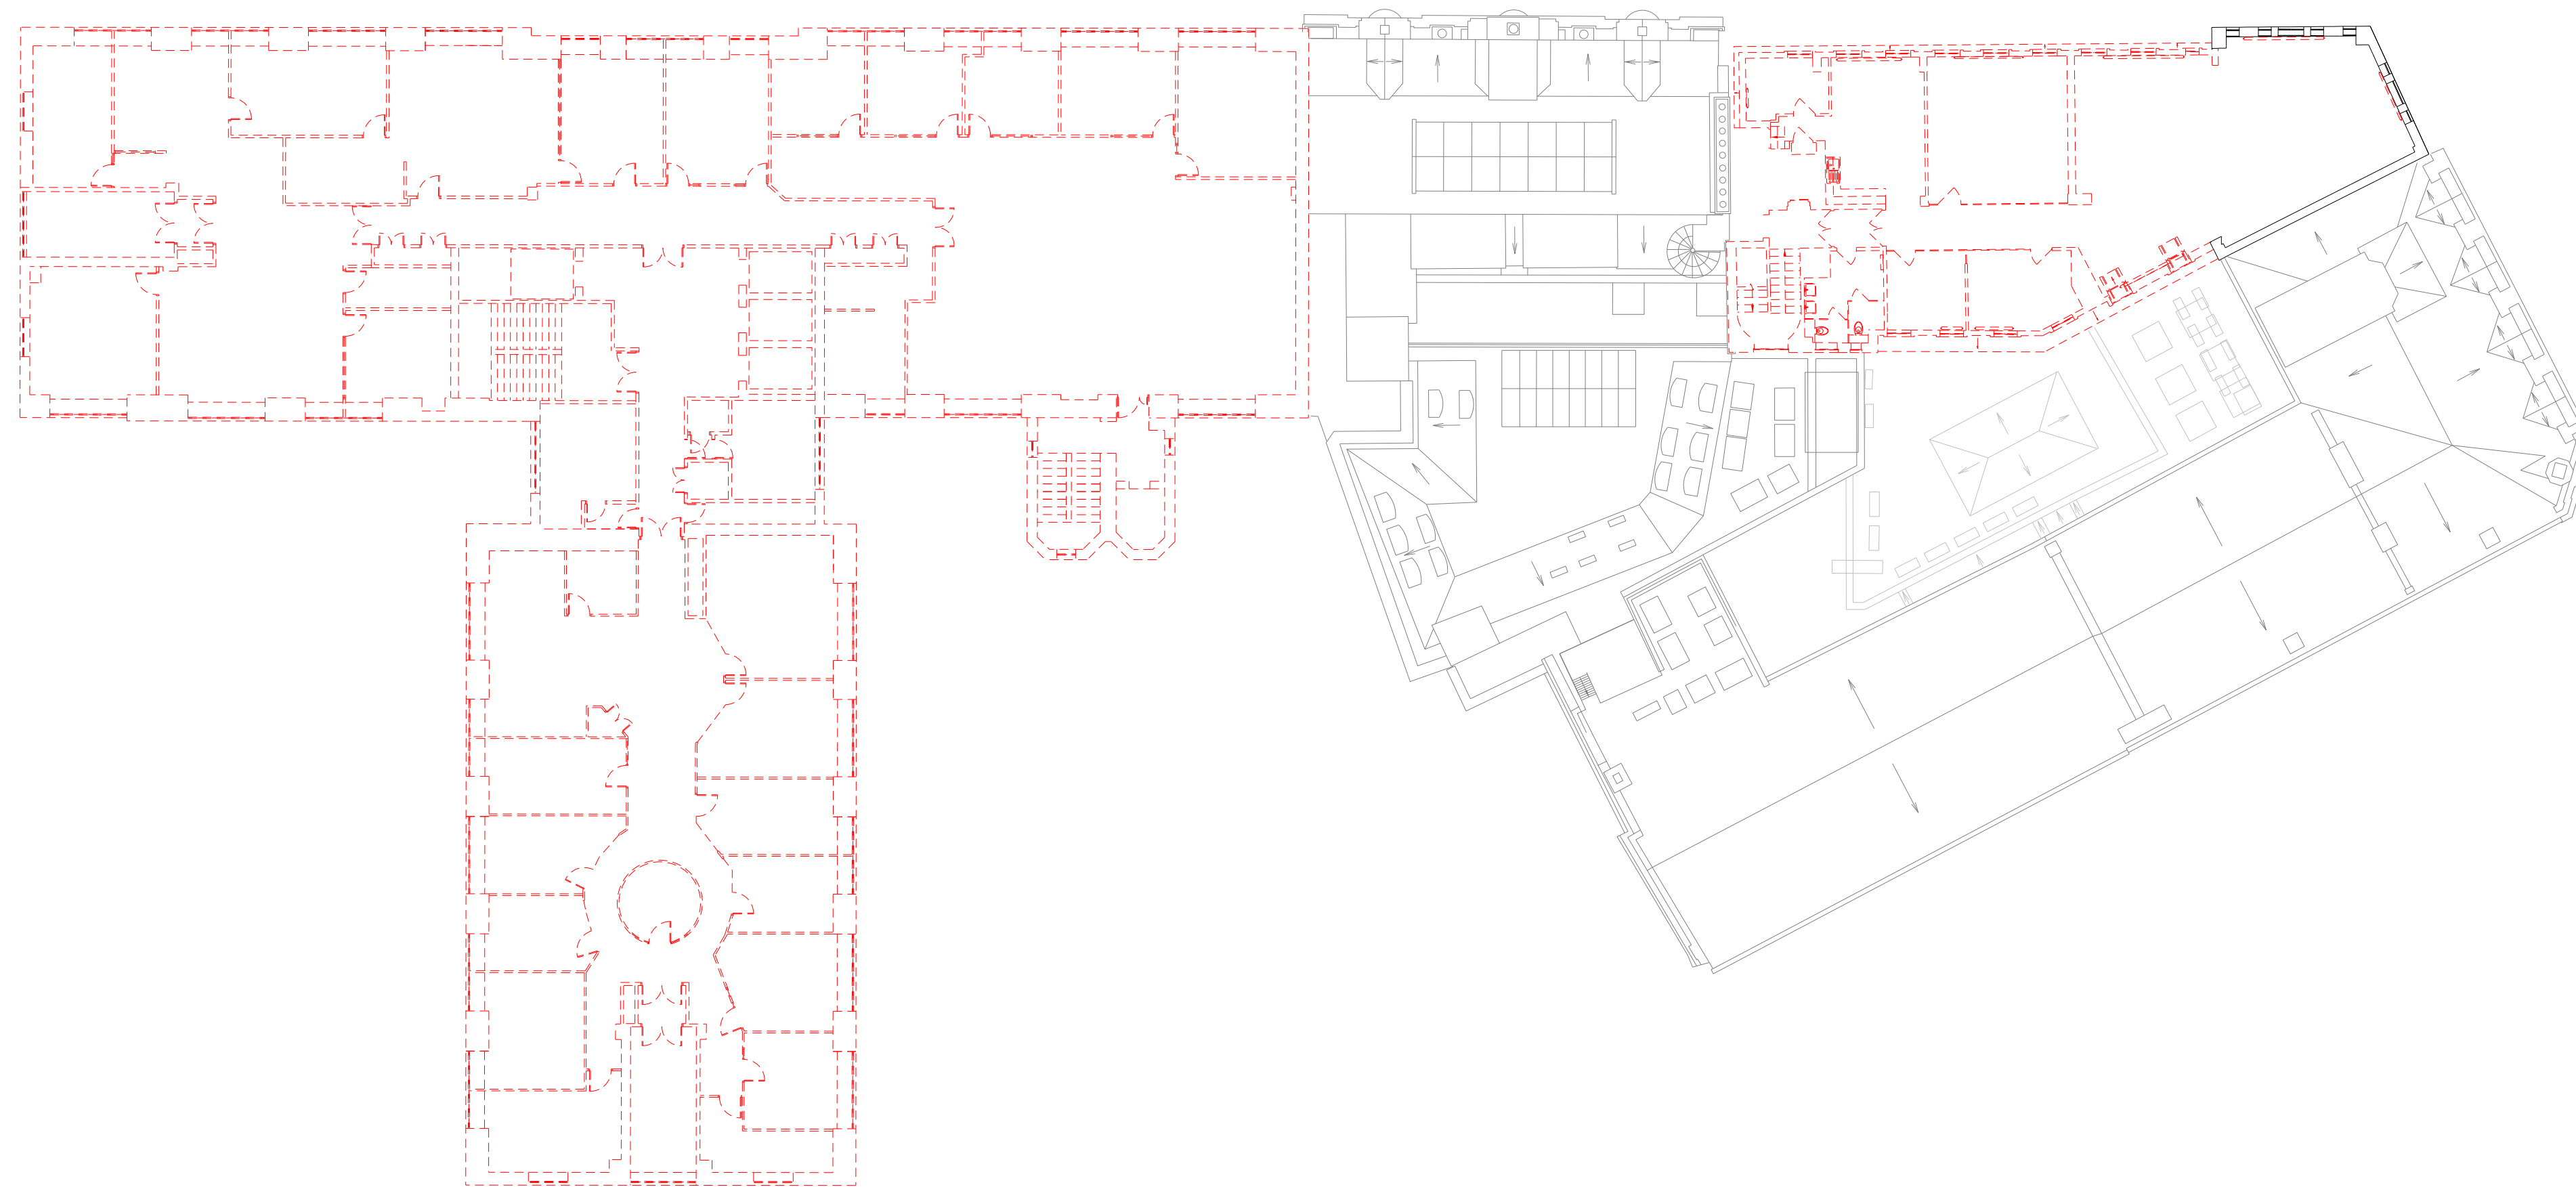

01 Level 05
1:200

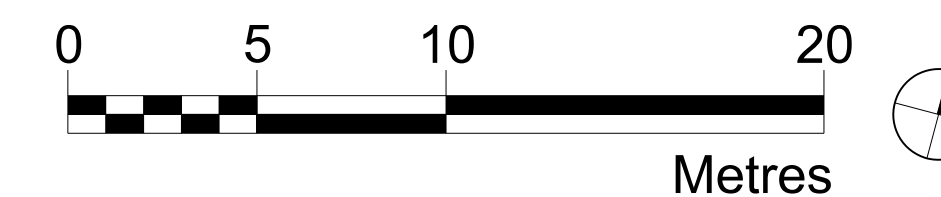

Disclaimer
Do not scale from this drawing.
Check all dimensions on site before fabrication or setting out.
This document is copyright and may not be reproduced without permission of the owner.

Notes

Key

Rev	Notes	Date	Dwn	Iss
00	Planning	31.01.17	RPP	RPP

Consultants
Structural Engineer: Davies Maguire
M&E Engineer: GDM Partnership
Cost Consultant: Currie & Brown
Planning Consultant: Gerald Eve



Robin Partington & Partners
Castlewood
35 New Oxford Street
London
WC1A 1DG
+44 20 7419 3500
mail@rplondon.com
www.rplondon.com

Client
Royal London Asset Management


Project
Castlewood House & Medius House
London, WC1A

Drawing Title
Demolition Plans
Level 05


Scale	Drawn By	Issued By
1:200 @ A1	RPP	RPP

PLANNING		
Project No.	Drawing No.	Revision
15023	A_PL_D_105	00

Date Last Saved: Tuesday, January 24, 2017

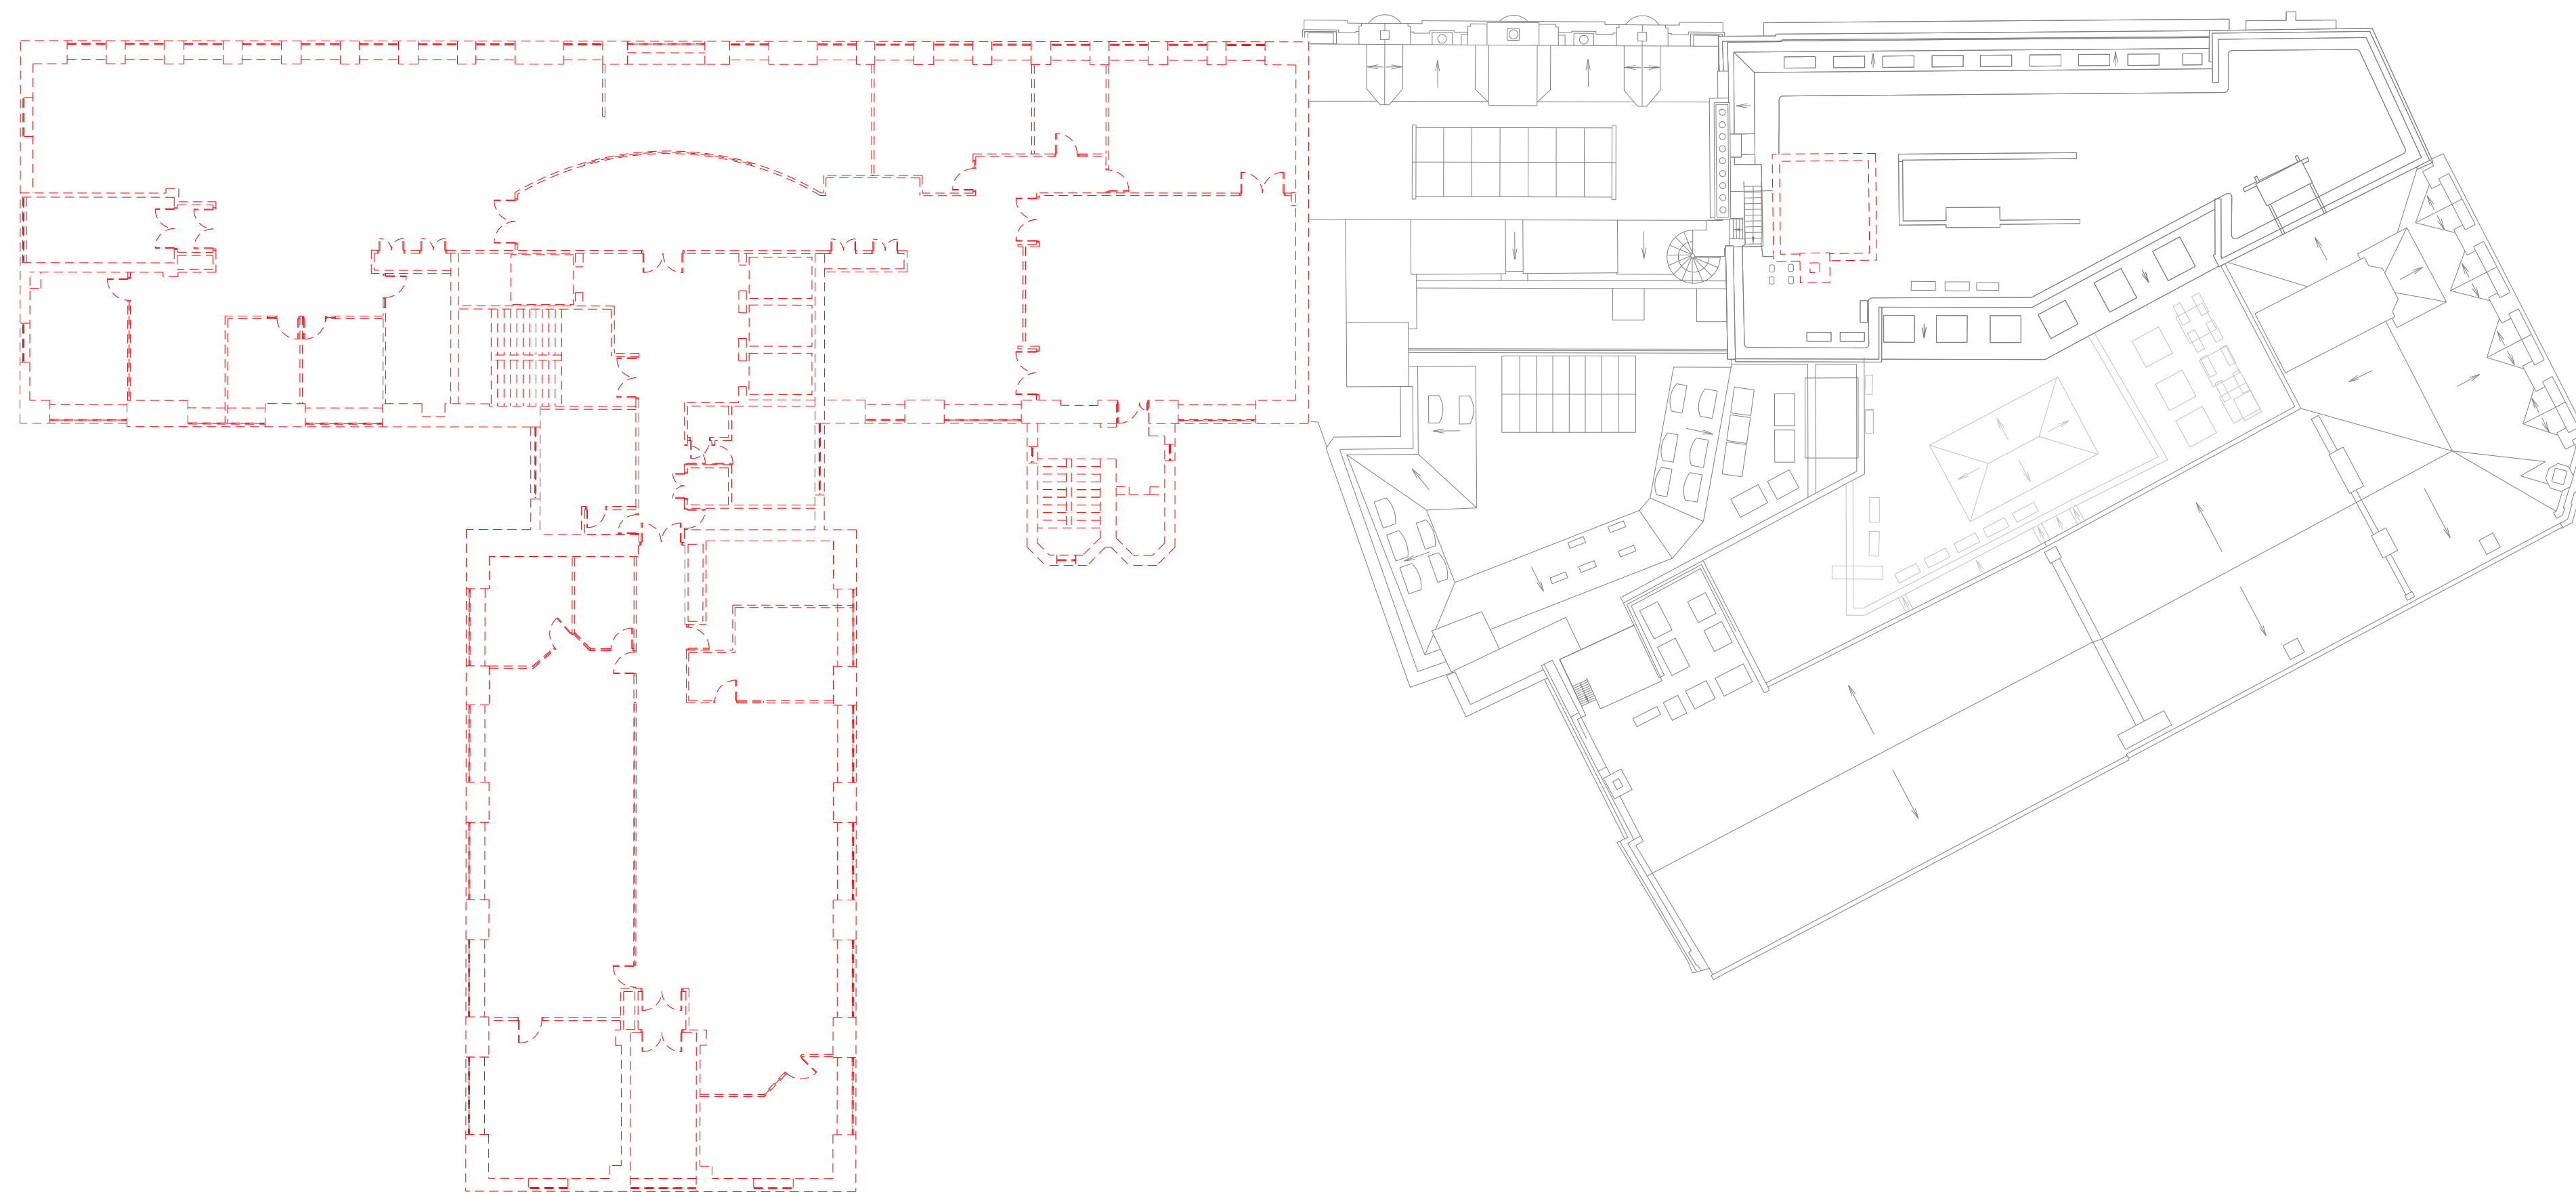

01 Level 06
1:200

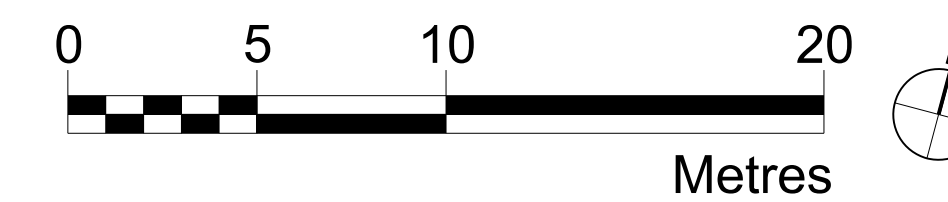

Disclaimer
Do not scale from this drawing.
Check all dimensions on site before fabrication or setting out.
This document is copyright and may not be reproduced without permission of the owner.

Notes

Key

00	Planning	31.01.17	RPP	RPP
Rev	Notes	Date	Dwn	Iss

Consultants
Structural Engineer: Davies Maguire
M&E Engineer: GDM Partnership
Cost Consultant: Currie & Brown
Planning Consultant: Gerald Eve



Robin Partington & Partners
Castlewood
35 New Oxford Street
London
WC1A 1DG
+44 20 7419 3500
mail@rplondon.com
www.rplondon.com

Client
Royal London Asset Management


Project
Castlewood House & Medius House
London, WC1A

Drawing Title
Demolition Plans
Level 06


Scale	Drawn By	Issued By
1:200 @ A1	RPP	RPP

PLANNING		
Project No.	Drawing No.	Revision
15023	A_PL_D_106	00

Date Last Saved: Tuesday, January 24, 2017

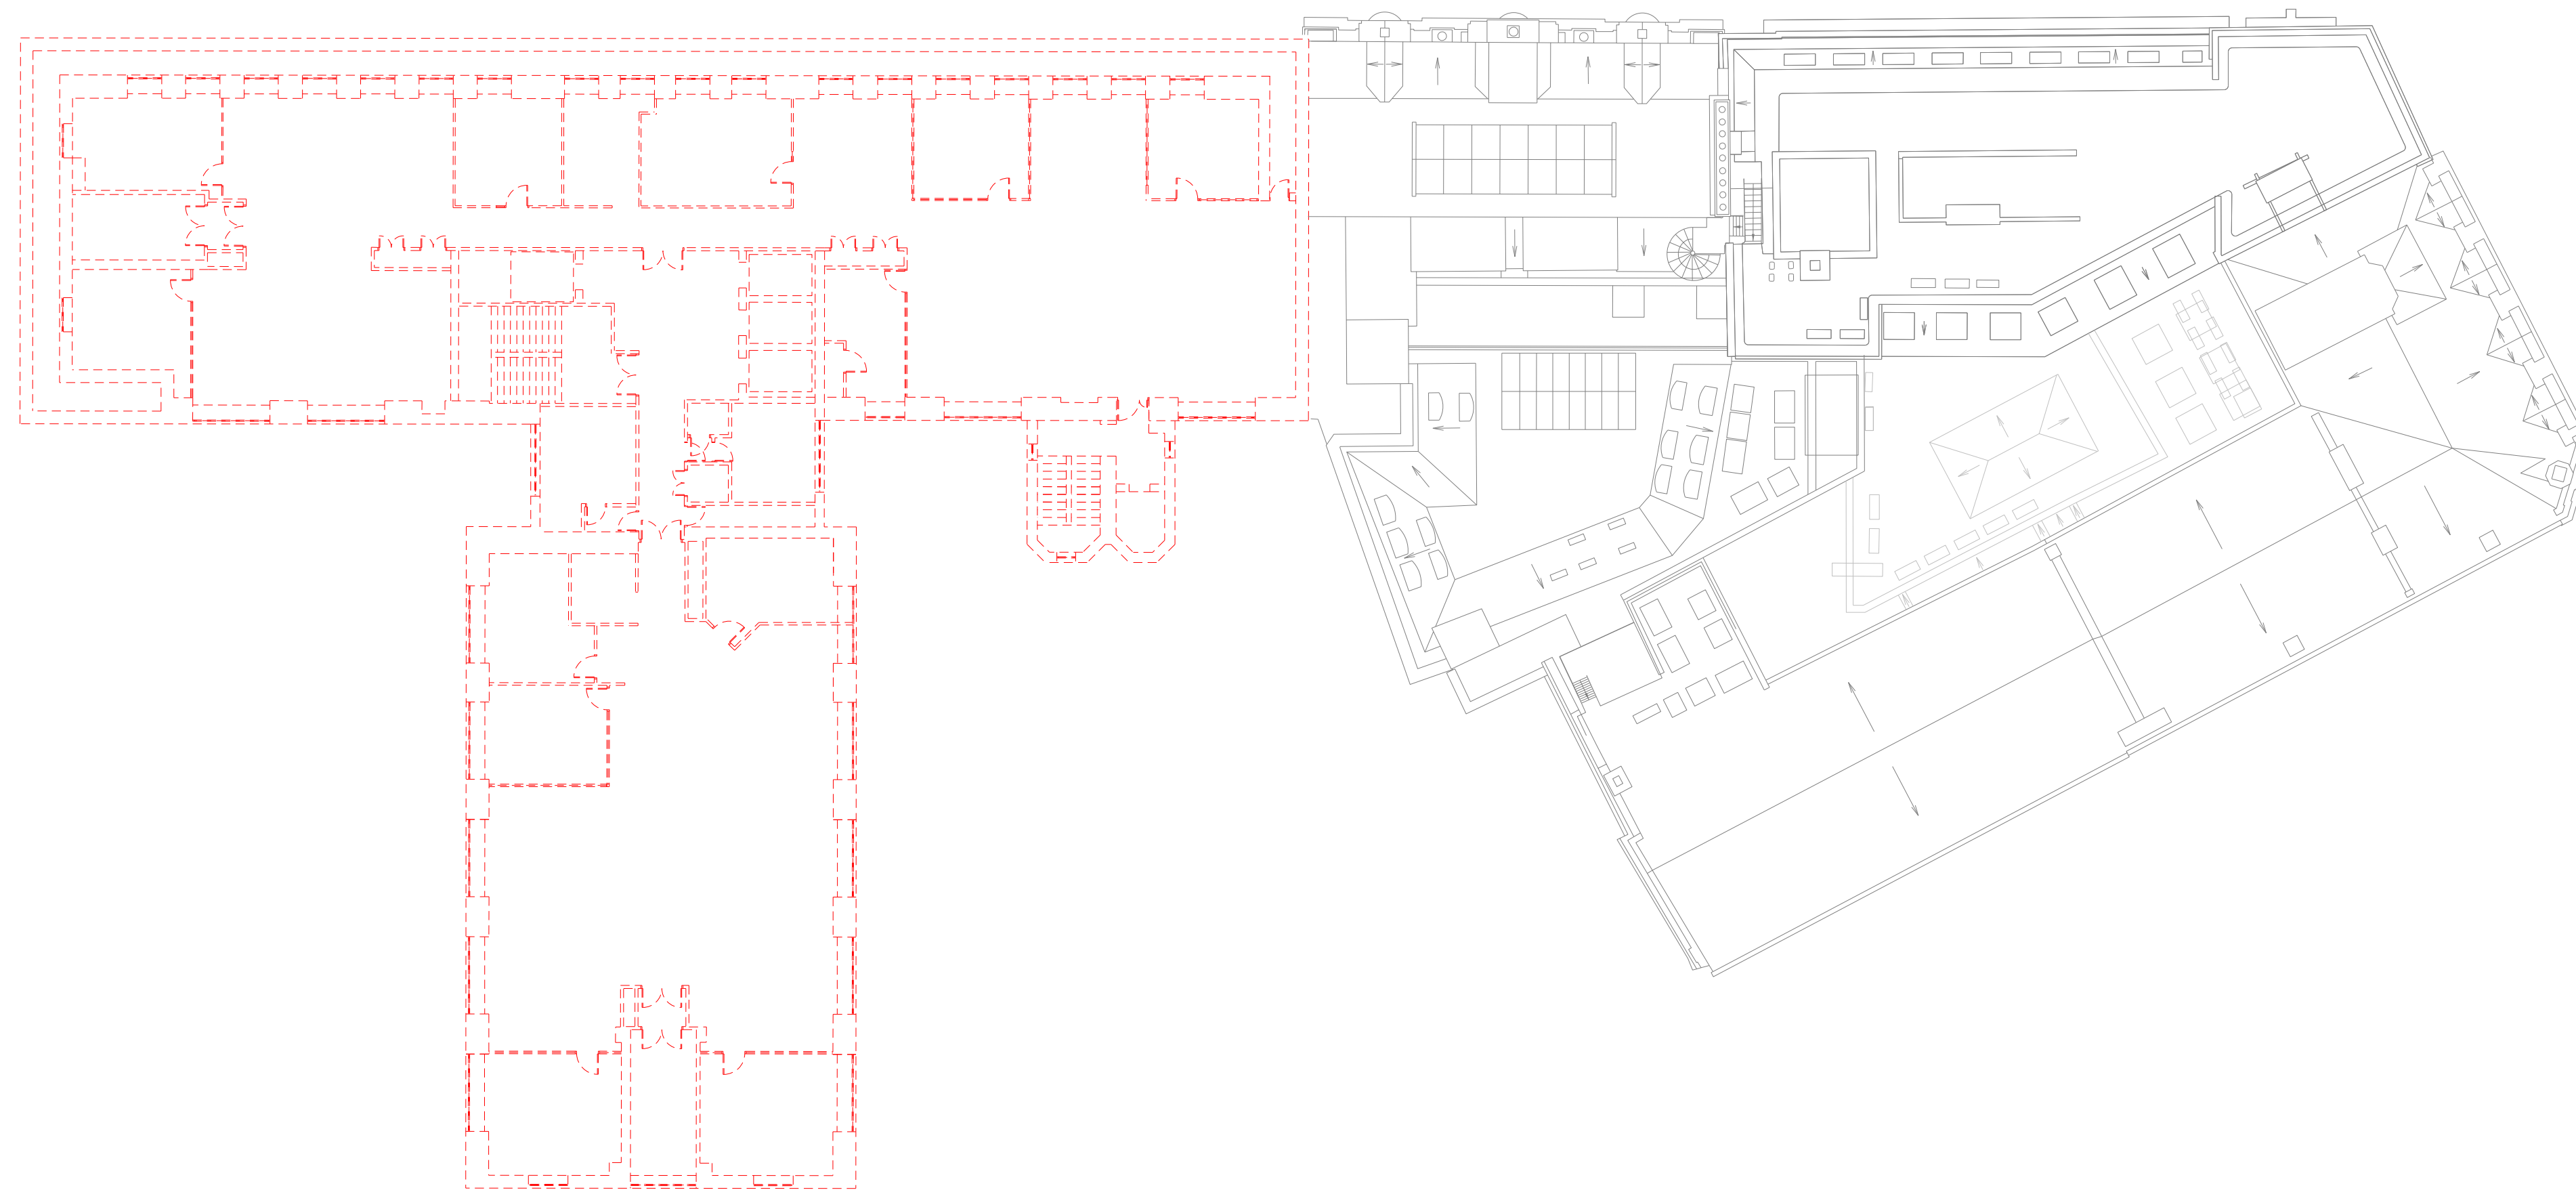

01 Level 07
1:200

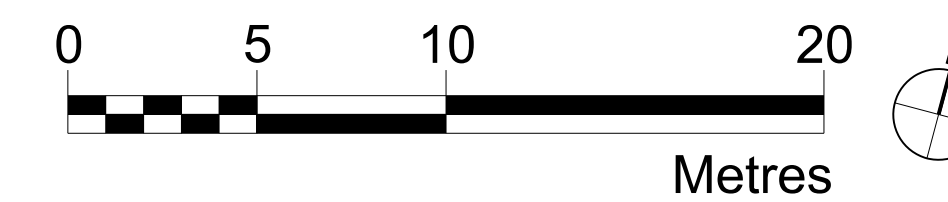

Disclaimer
Do not scale from this drawing.
Check all dimensions on site before fabrication or setting out.
This document is copyright and may not be reproduced without permission of the owner.

Notes

Key

Rev	Notes	Date	Dwn	Iss
00	Planning	31.01.17	RPP	RPP

Consultants
Structural Engineer: Davies Maguire
M&E Engineer: GDM Partnership
Cost Consultant: Currie & Brown
Planning Consultant: Gerald Eve



Robin Partington & Partners
Castlewood
35 New Oxford Street
London
WC1A 1DG
+44 20 7419 3500
mail@rplondon.com
www.rplondon.com

Client
Royal London Asset Management

Project
Castlewood House & Medius House
London, WC1A


Drawing Title
Demolition Plans
Level 07

Scale	Drawn By	Issued By
1:200 @ A1	RPP	RPP


PLANNING

Project No.	Drawing No.	Revision
15023	A_PL_D_107	00

Date Last Saved: Tuesday, January 24, 2017

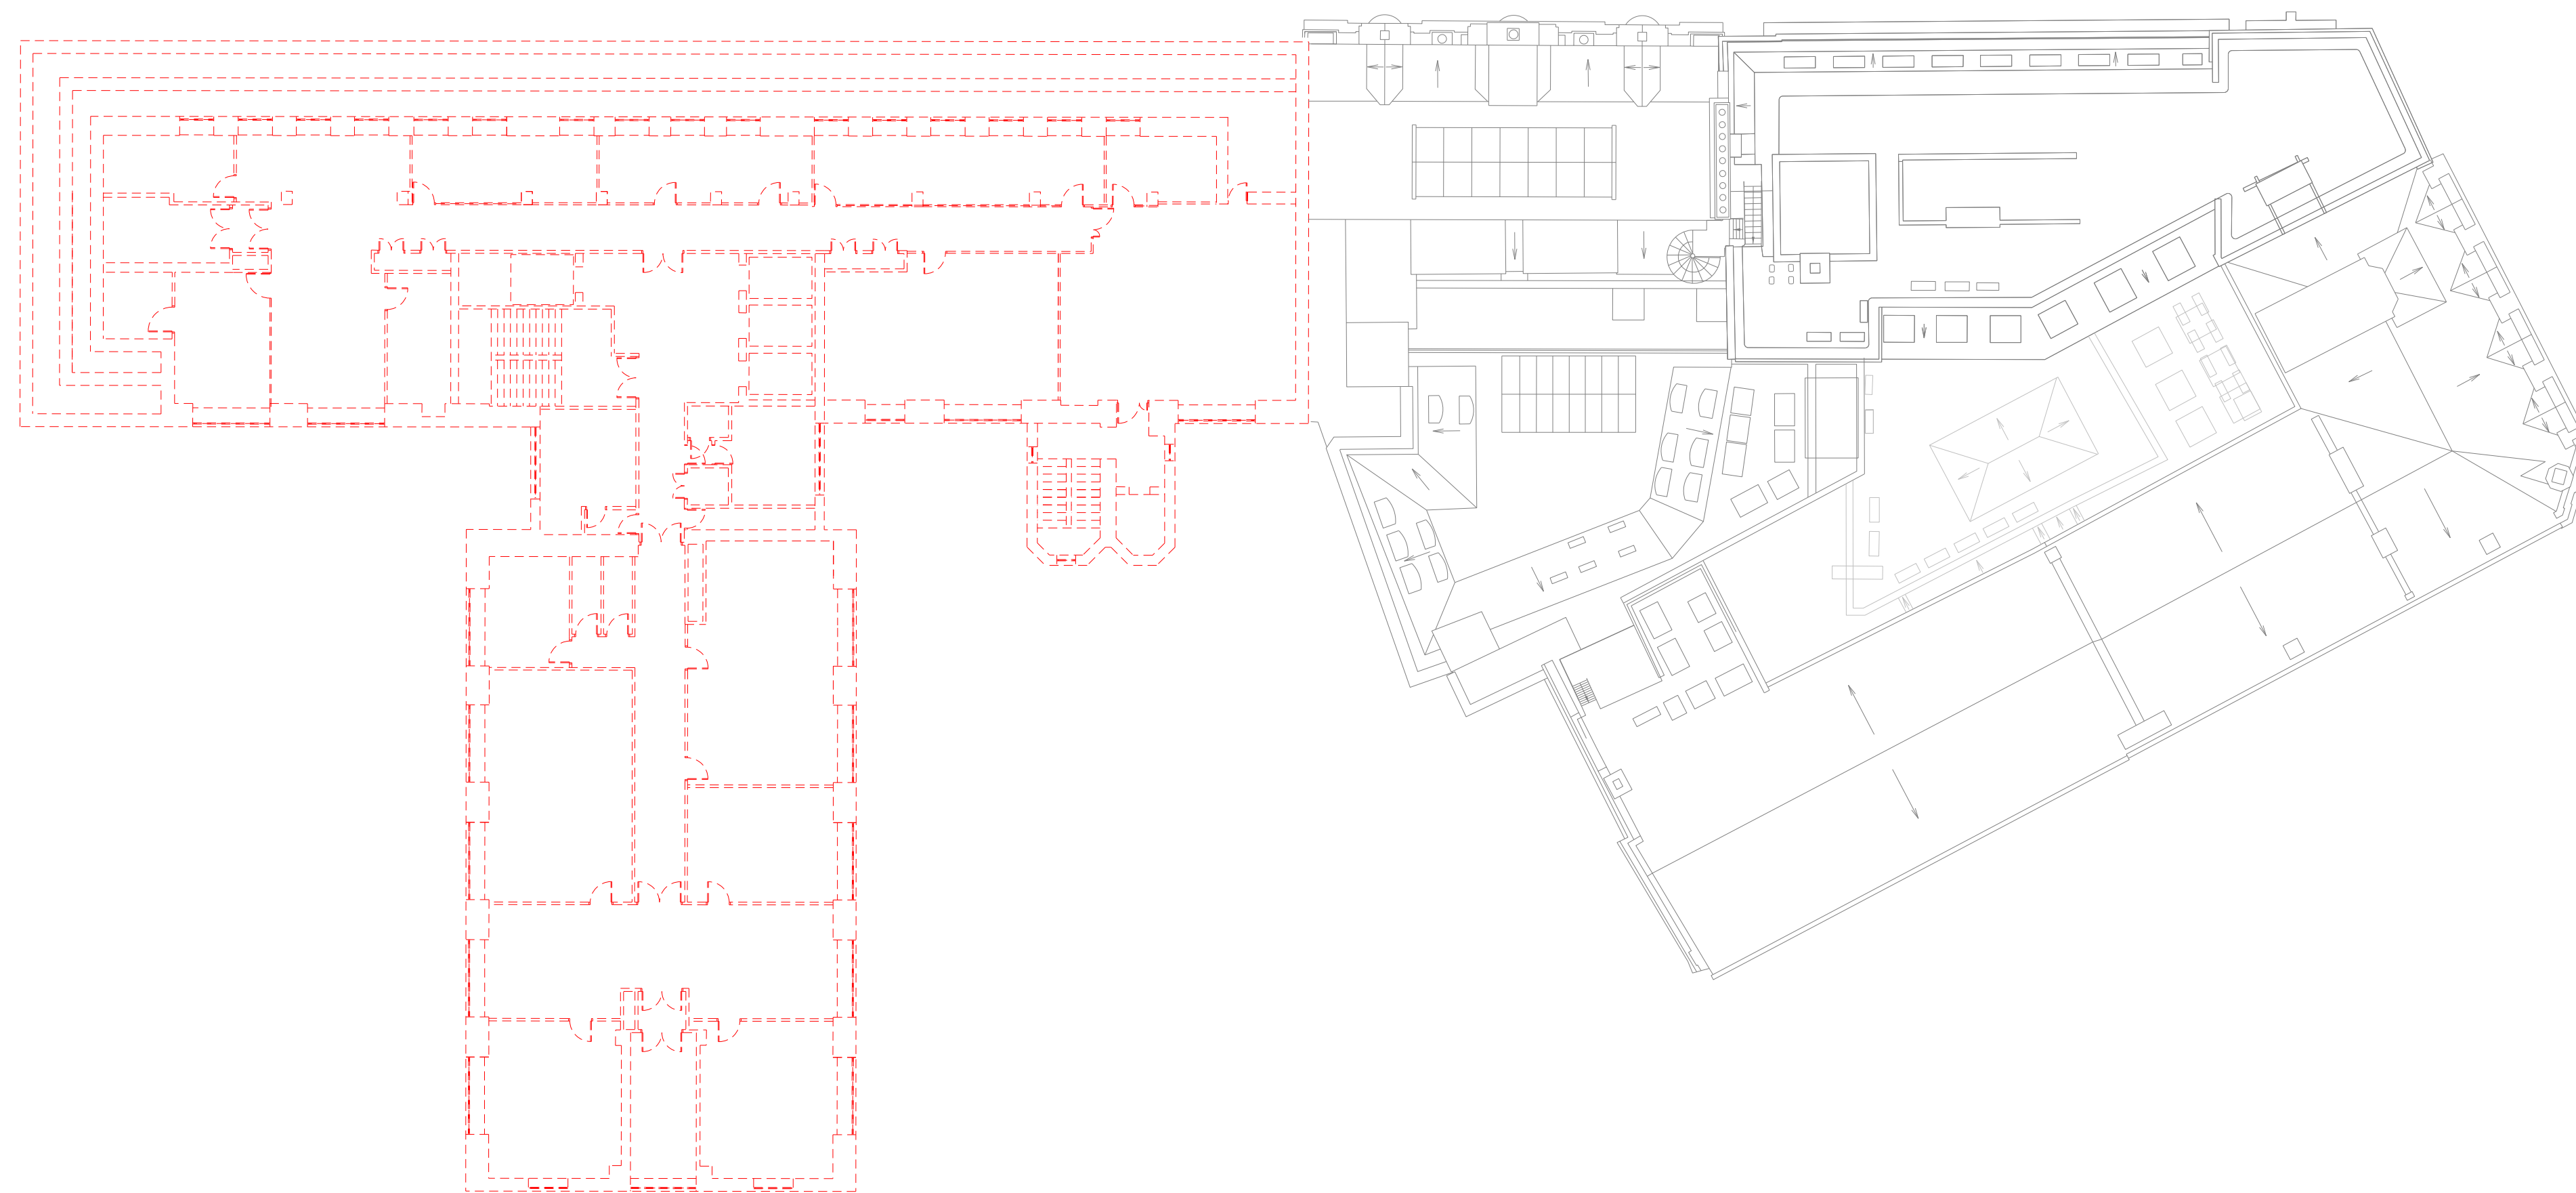

01 Level 08
1:200

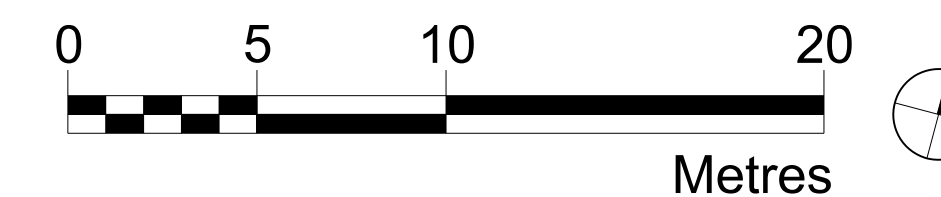

Disclaimer
Do not scale from this drawing.
Check all dimensions on site before fabrication or setting out.
This document is copyright and may not be reproduced without permission of the owner.

Notes

Key

00	Planning	31.01.17	RPP	RPP
Rev	Notes	Date	Dwn	Iss

Consultants
Structural Engineer: Davies Maguire
M&E Engineer: GDM Partnership
Cost Consultant: Currie & Brown
Planning Consultant: Gerald Eve



Robin Partington & Partners
Castlewood
35 New Oxford Street
London
WC1A 1DG
+44 20 7419 3500
mail@rplondon.com
www.rplondon.com

Client
Royal London Asset Management


Project
Castlewood House & Medius House
London, WC1A

Drawing Title
Demolition Plan
Level 08


Scale	Drawn By	Issued By
1:200 @ A1	RPP	RPP

PLANNING		
Project No.	Drawing No.	Revision
15023	A_PL_D_108	00

Date Last Saved: Tuesday, January 24, 2017

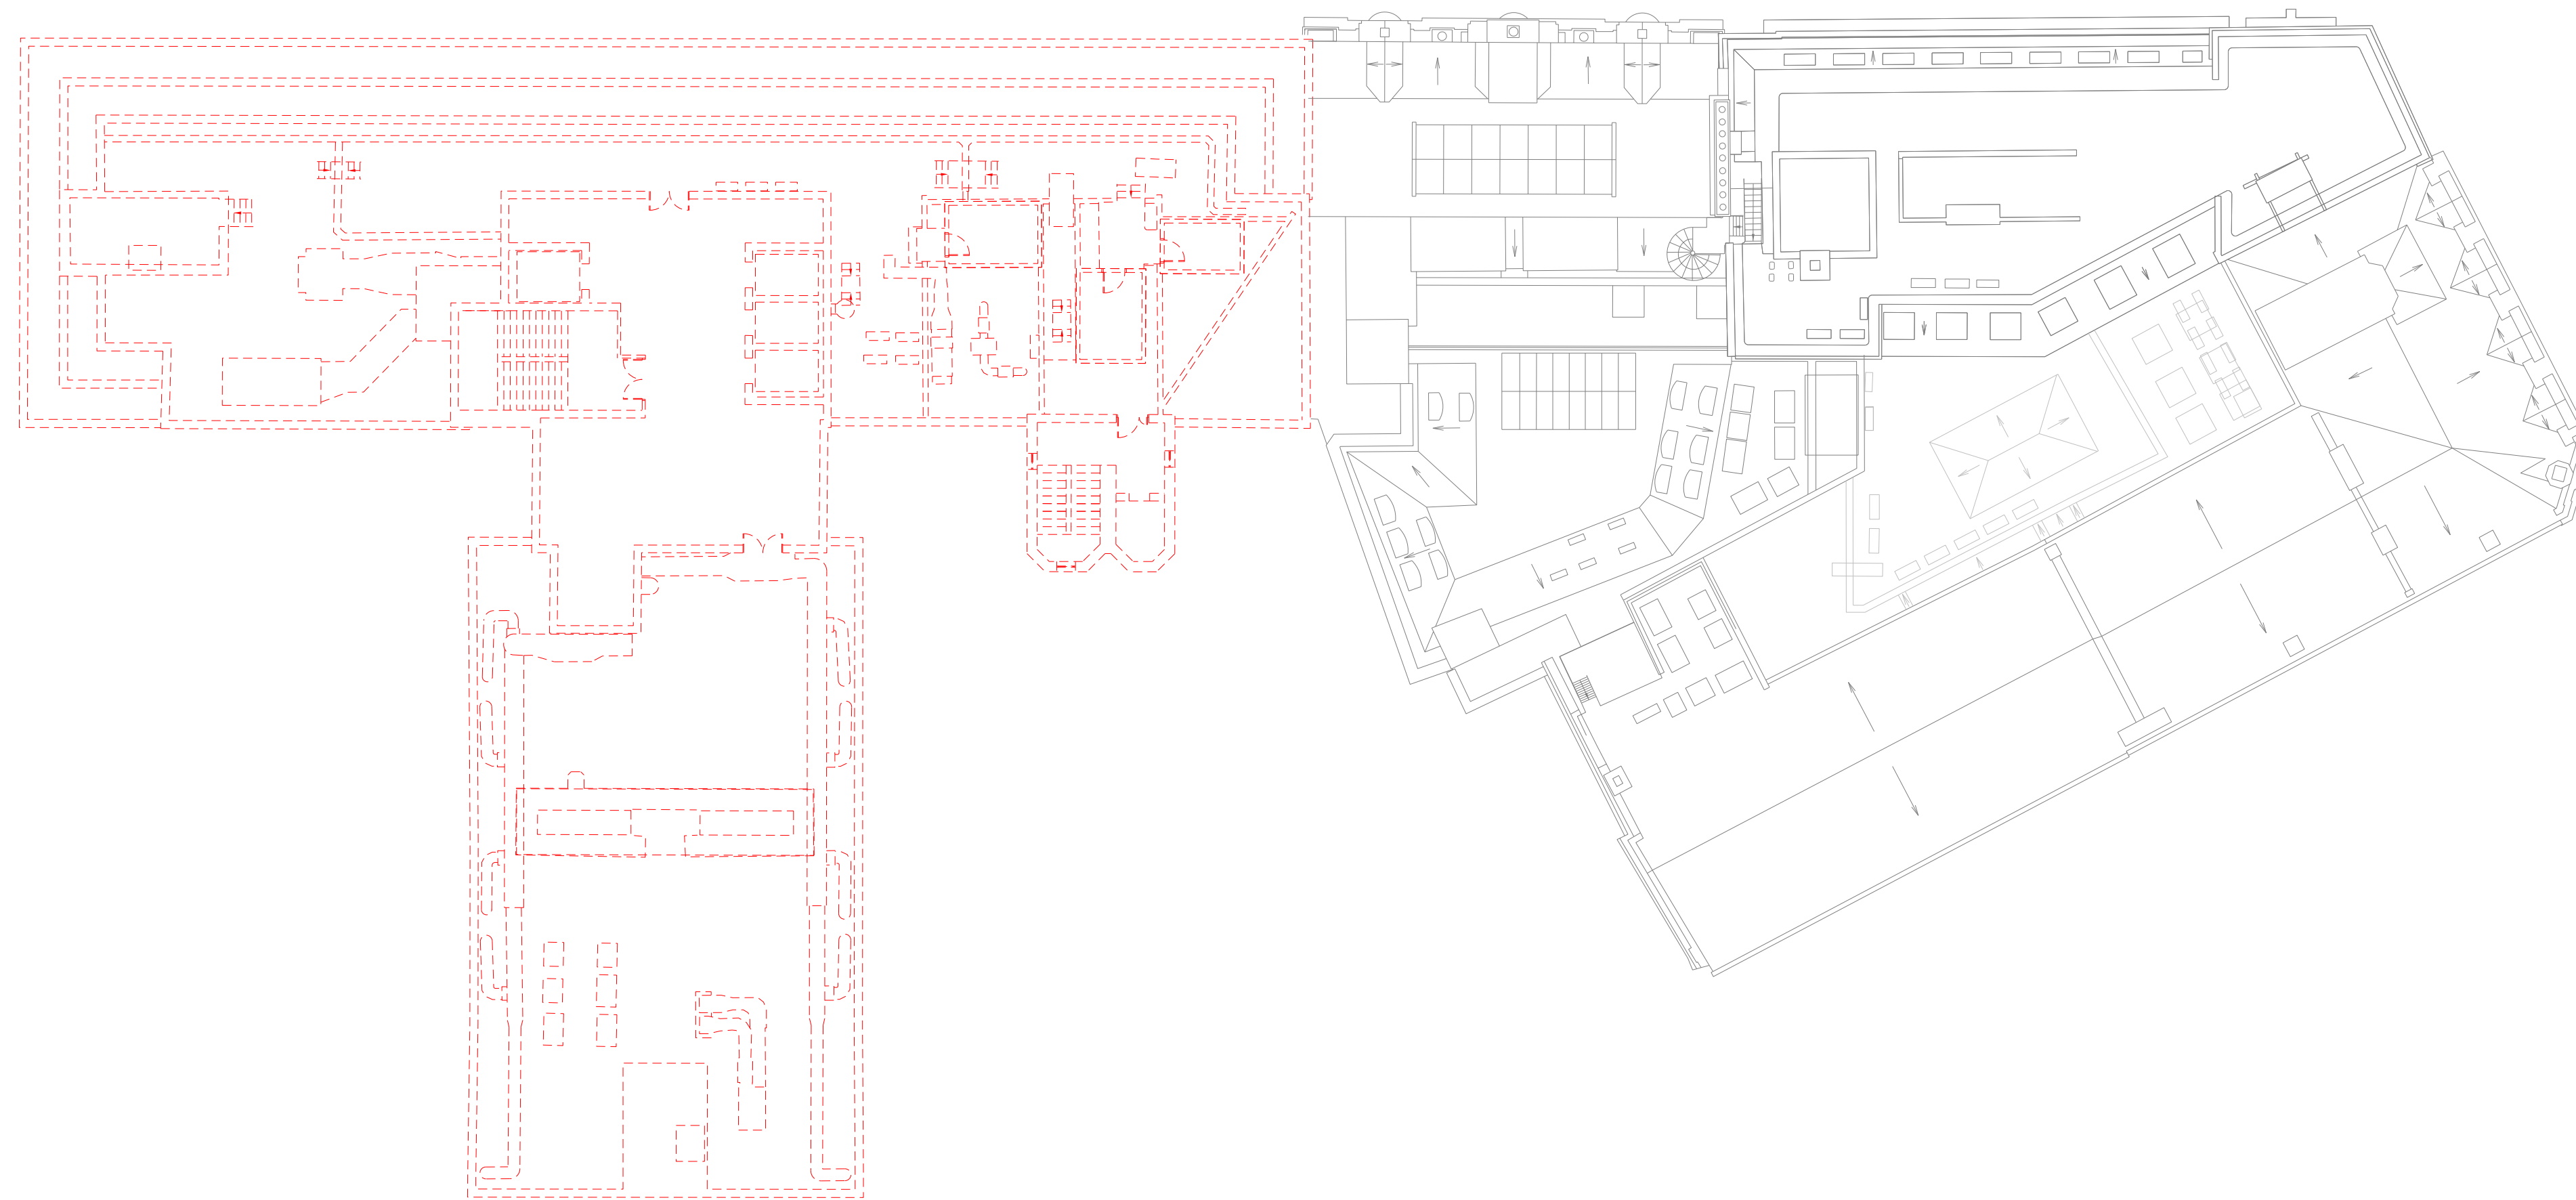

01 Level 09
1:200

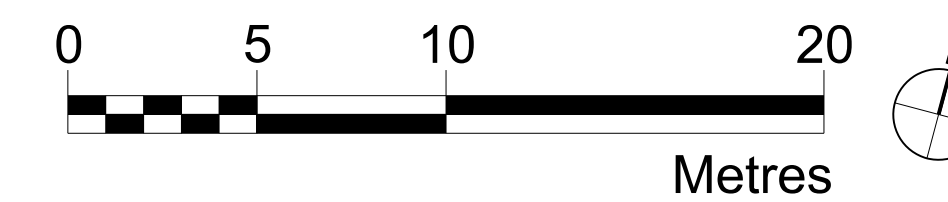

Disclaimer
Do not scale from this drawing.
Check all dimensions on site before fabrication or setting out.
This document is copyright and may not be reproduced without permission of the owner.

Notes

Key

00	Planning	31.01.17	RPP	RPP
Rev	Notes	Date	Dwn	Iss

Consultants
Structural Engineer: Davies Maguire
M&E Engineer: GDM Partnership
Cost Consultant: Currie & Brown
Planning Consultant: Gerald Eve



Robin Partington & Partners
Castlewood
35 New Oxford Street
London
WC1A 1DG
+44 20 7419 3500
mail@rplondon.com
www.rplondon.com


Client
Royal London Asset Management

Project
Castlewood House & Medius House
London, WC1A

Drawing Title
Demolition Plan
Level 09

Scale	Drawn By	Issued By
1:200 @ A1	RPP	RPP

PLANNING		
Project No.	Drawing No.	Revision
15023	A_PL_D_109	00

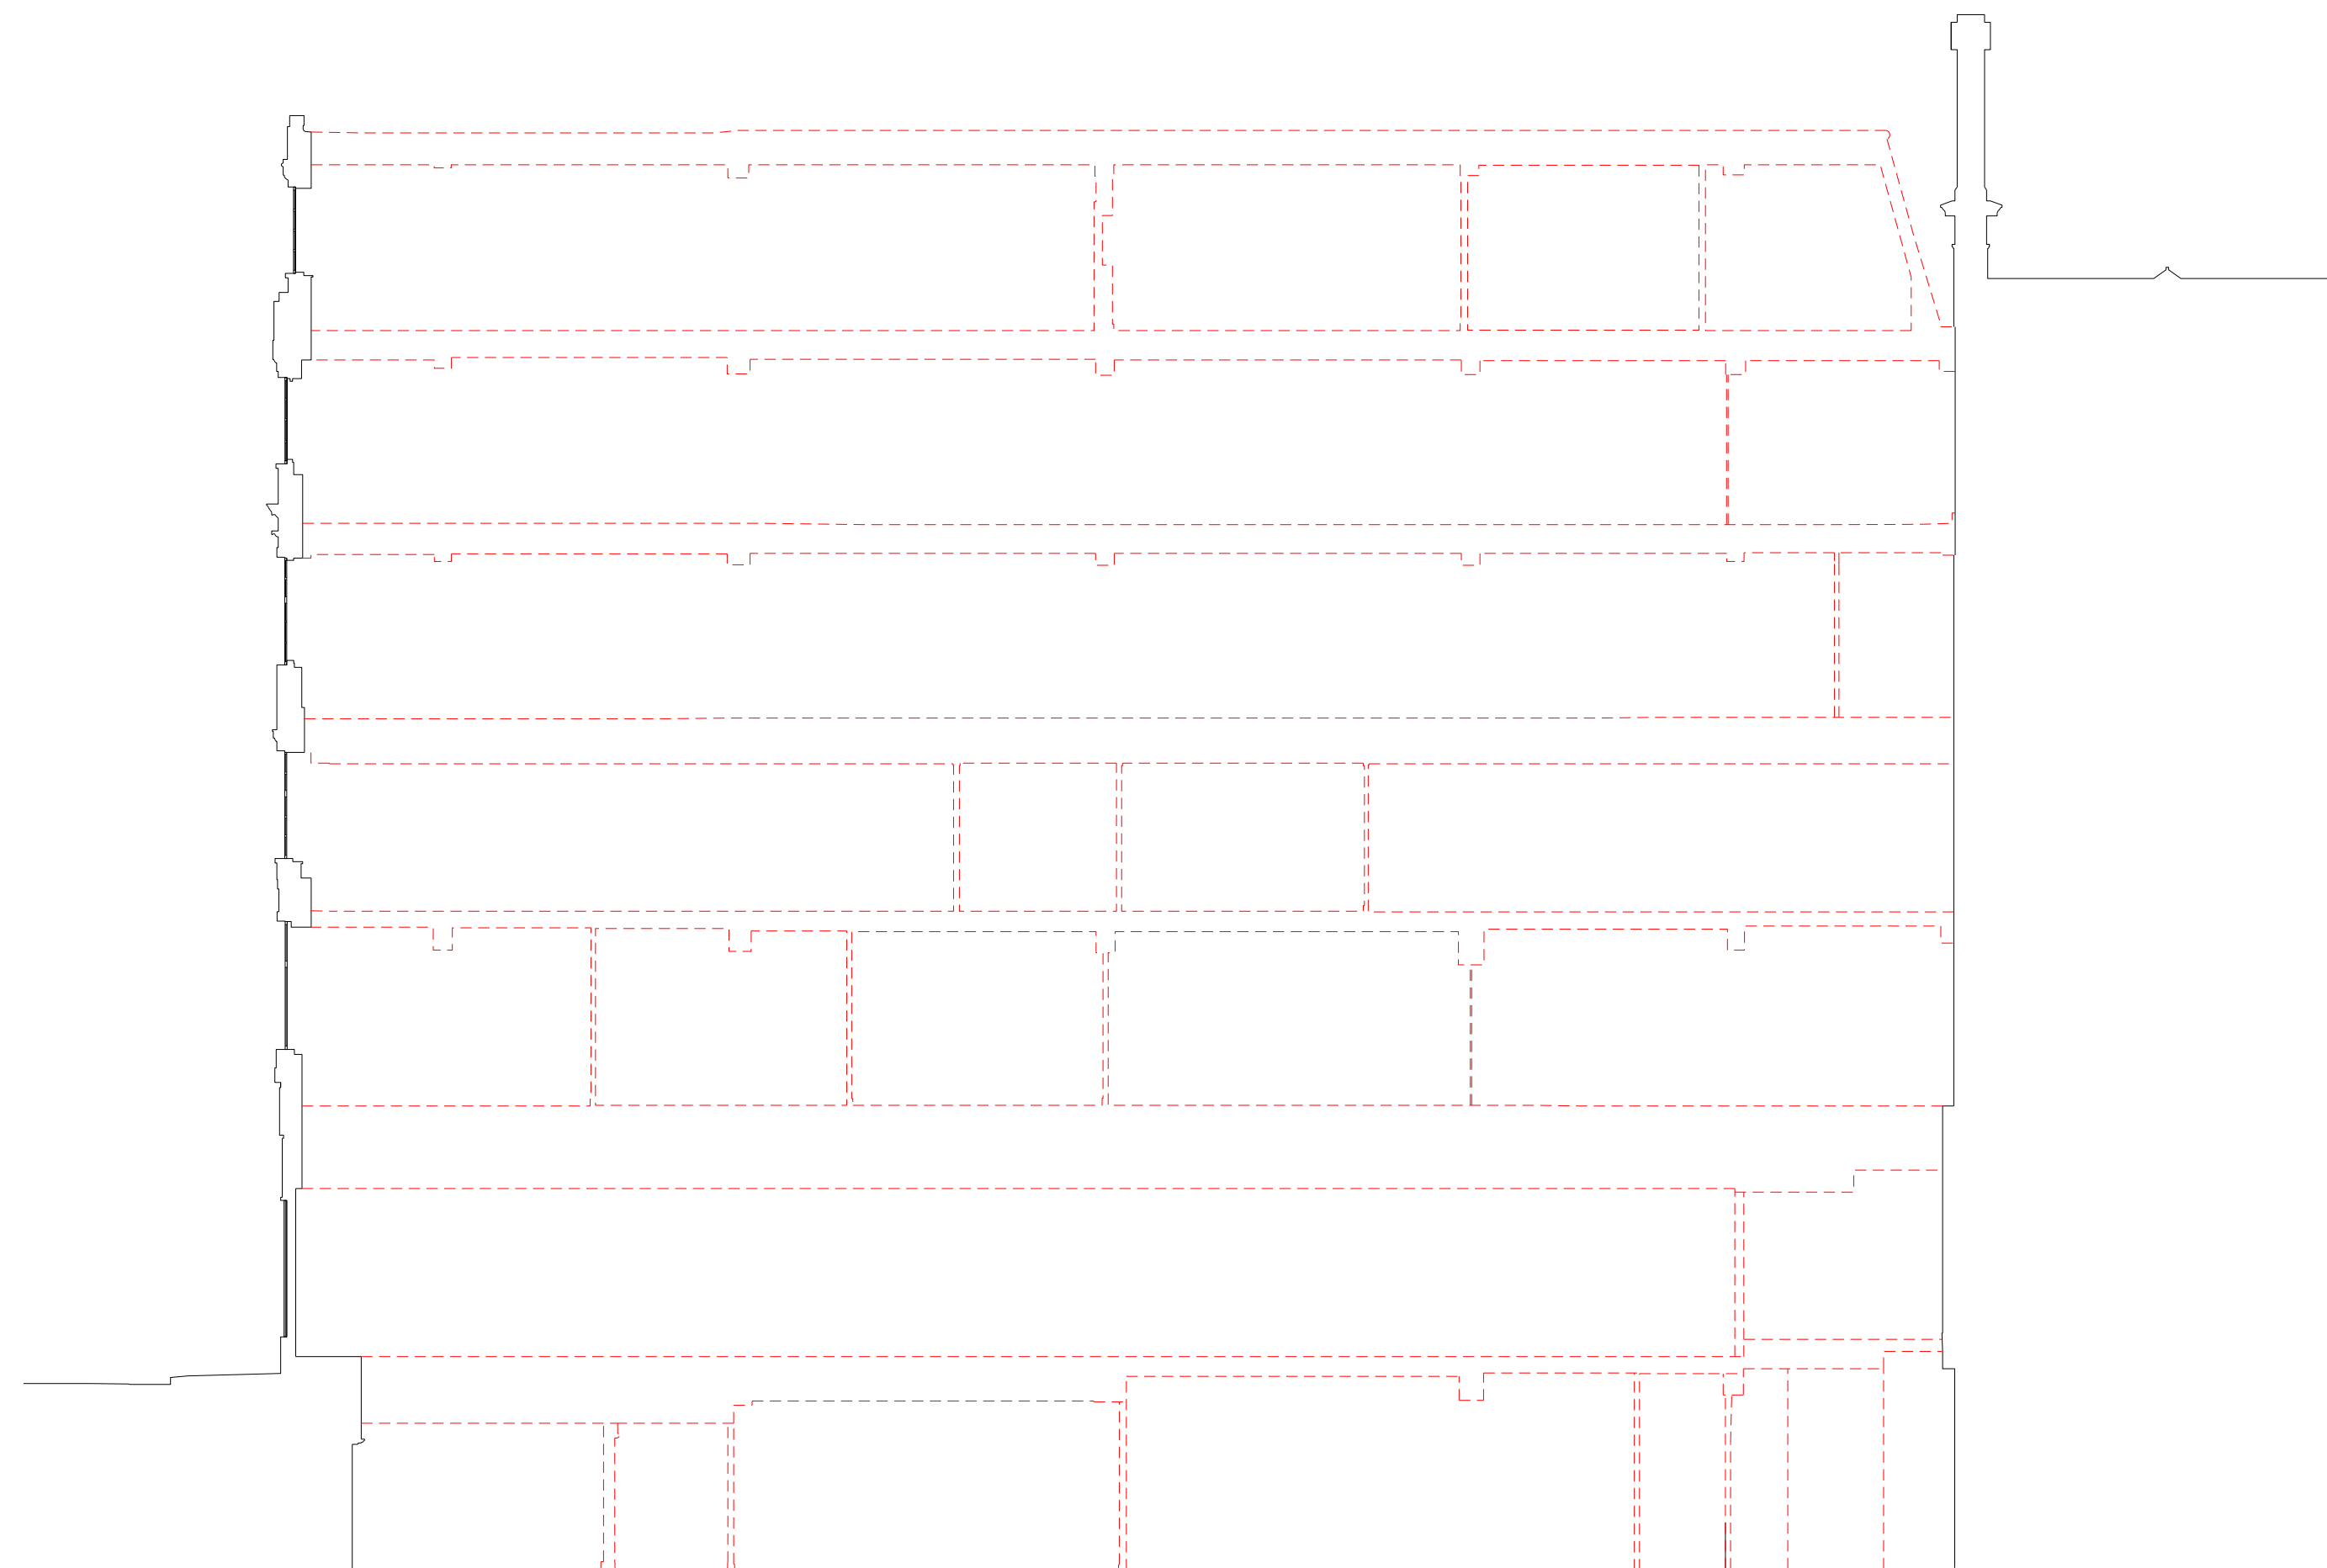


01 Section 1
1:100



02 Section 2
1:100



03 Section 3
1:100

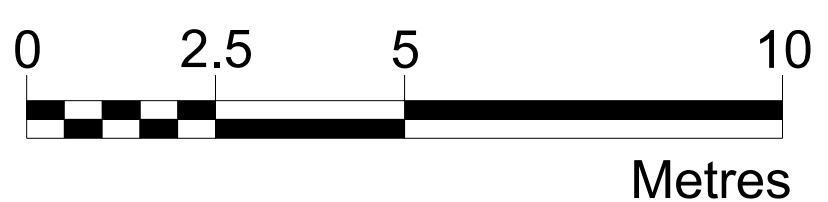


Disclaimer
Do not scale from this drawing.
Check all dimensions on site before fabrication or setting out.
This document is copyright and may not be reproduced without permission of the owner.

Notes

Key

Rev	Notes	Date	Dwn	Iss
00	Planning	31.01.17	RPP	RPP

Consultants
Structural Engineer: Davies Maguire
M&E Engineer: GDM Partnership
Cost Consultant: Currie & Brown
Planning Consultant: Gerald Eve

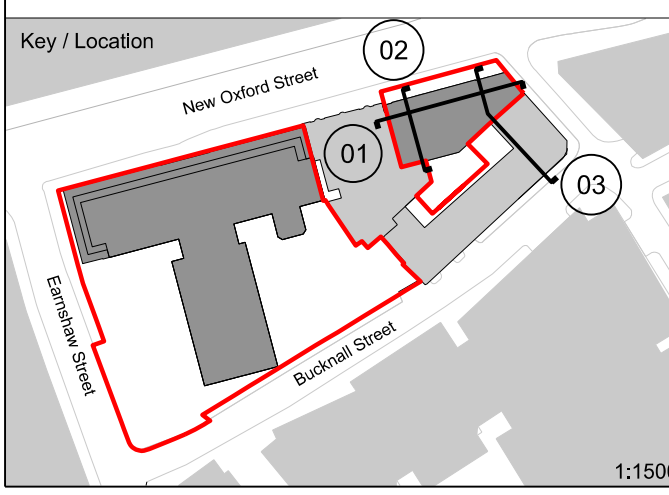

Robin Partington & Partners
Castlewood
35 New Oxford Street
London
WC1A 1DG
+44 20 7419 3500
mail@rplondon.com
www.rplondon.com

Client
Royal London Asset Management

Project
Castlewood House & Medius House
London, WC1A

Drawing Title
Demolition Sections
Medius House

Scale	Drawn By	Issued By
1:100 @ A1	RPP	RPP

PLANNING		
Project No.	Drawing No.	Revision
15023	A_PL_D_201	00

Date Last Saved: Thursday, January 19, 2017