


SITE PLAN: 1:200

DRAWINGS FOR PLANNING ONLY.
Copyright C S Taylor 2016. No implied license exists. This drawing should not be used to calculate areas for the purpose of valuation. All dimensions to be checked on site by the contractor and such dimensions to be their responsibility. Do not scale drawings. This drawing is to be read in conjunction with all other contract documents and specifications and all other consultants drawings. All levels and dimensions should be checked on site. All work must comply with relevant British Standards and Building Regulation requirements. Drawing errors and omissions must be reported to the designer.

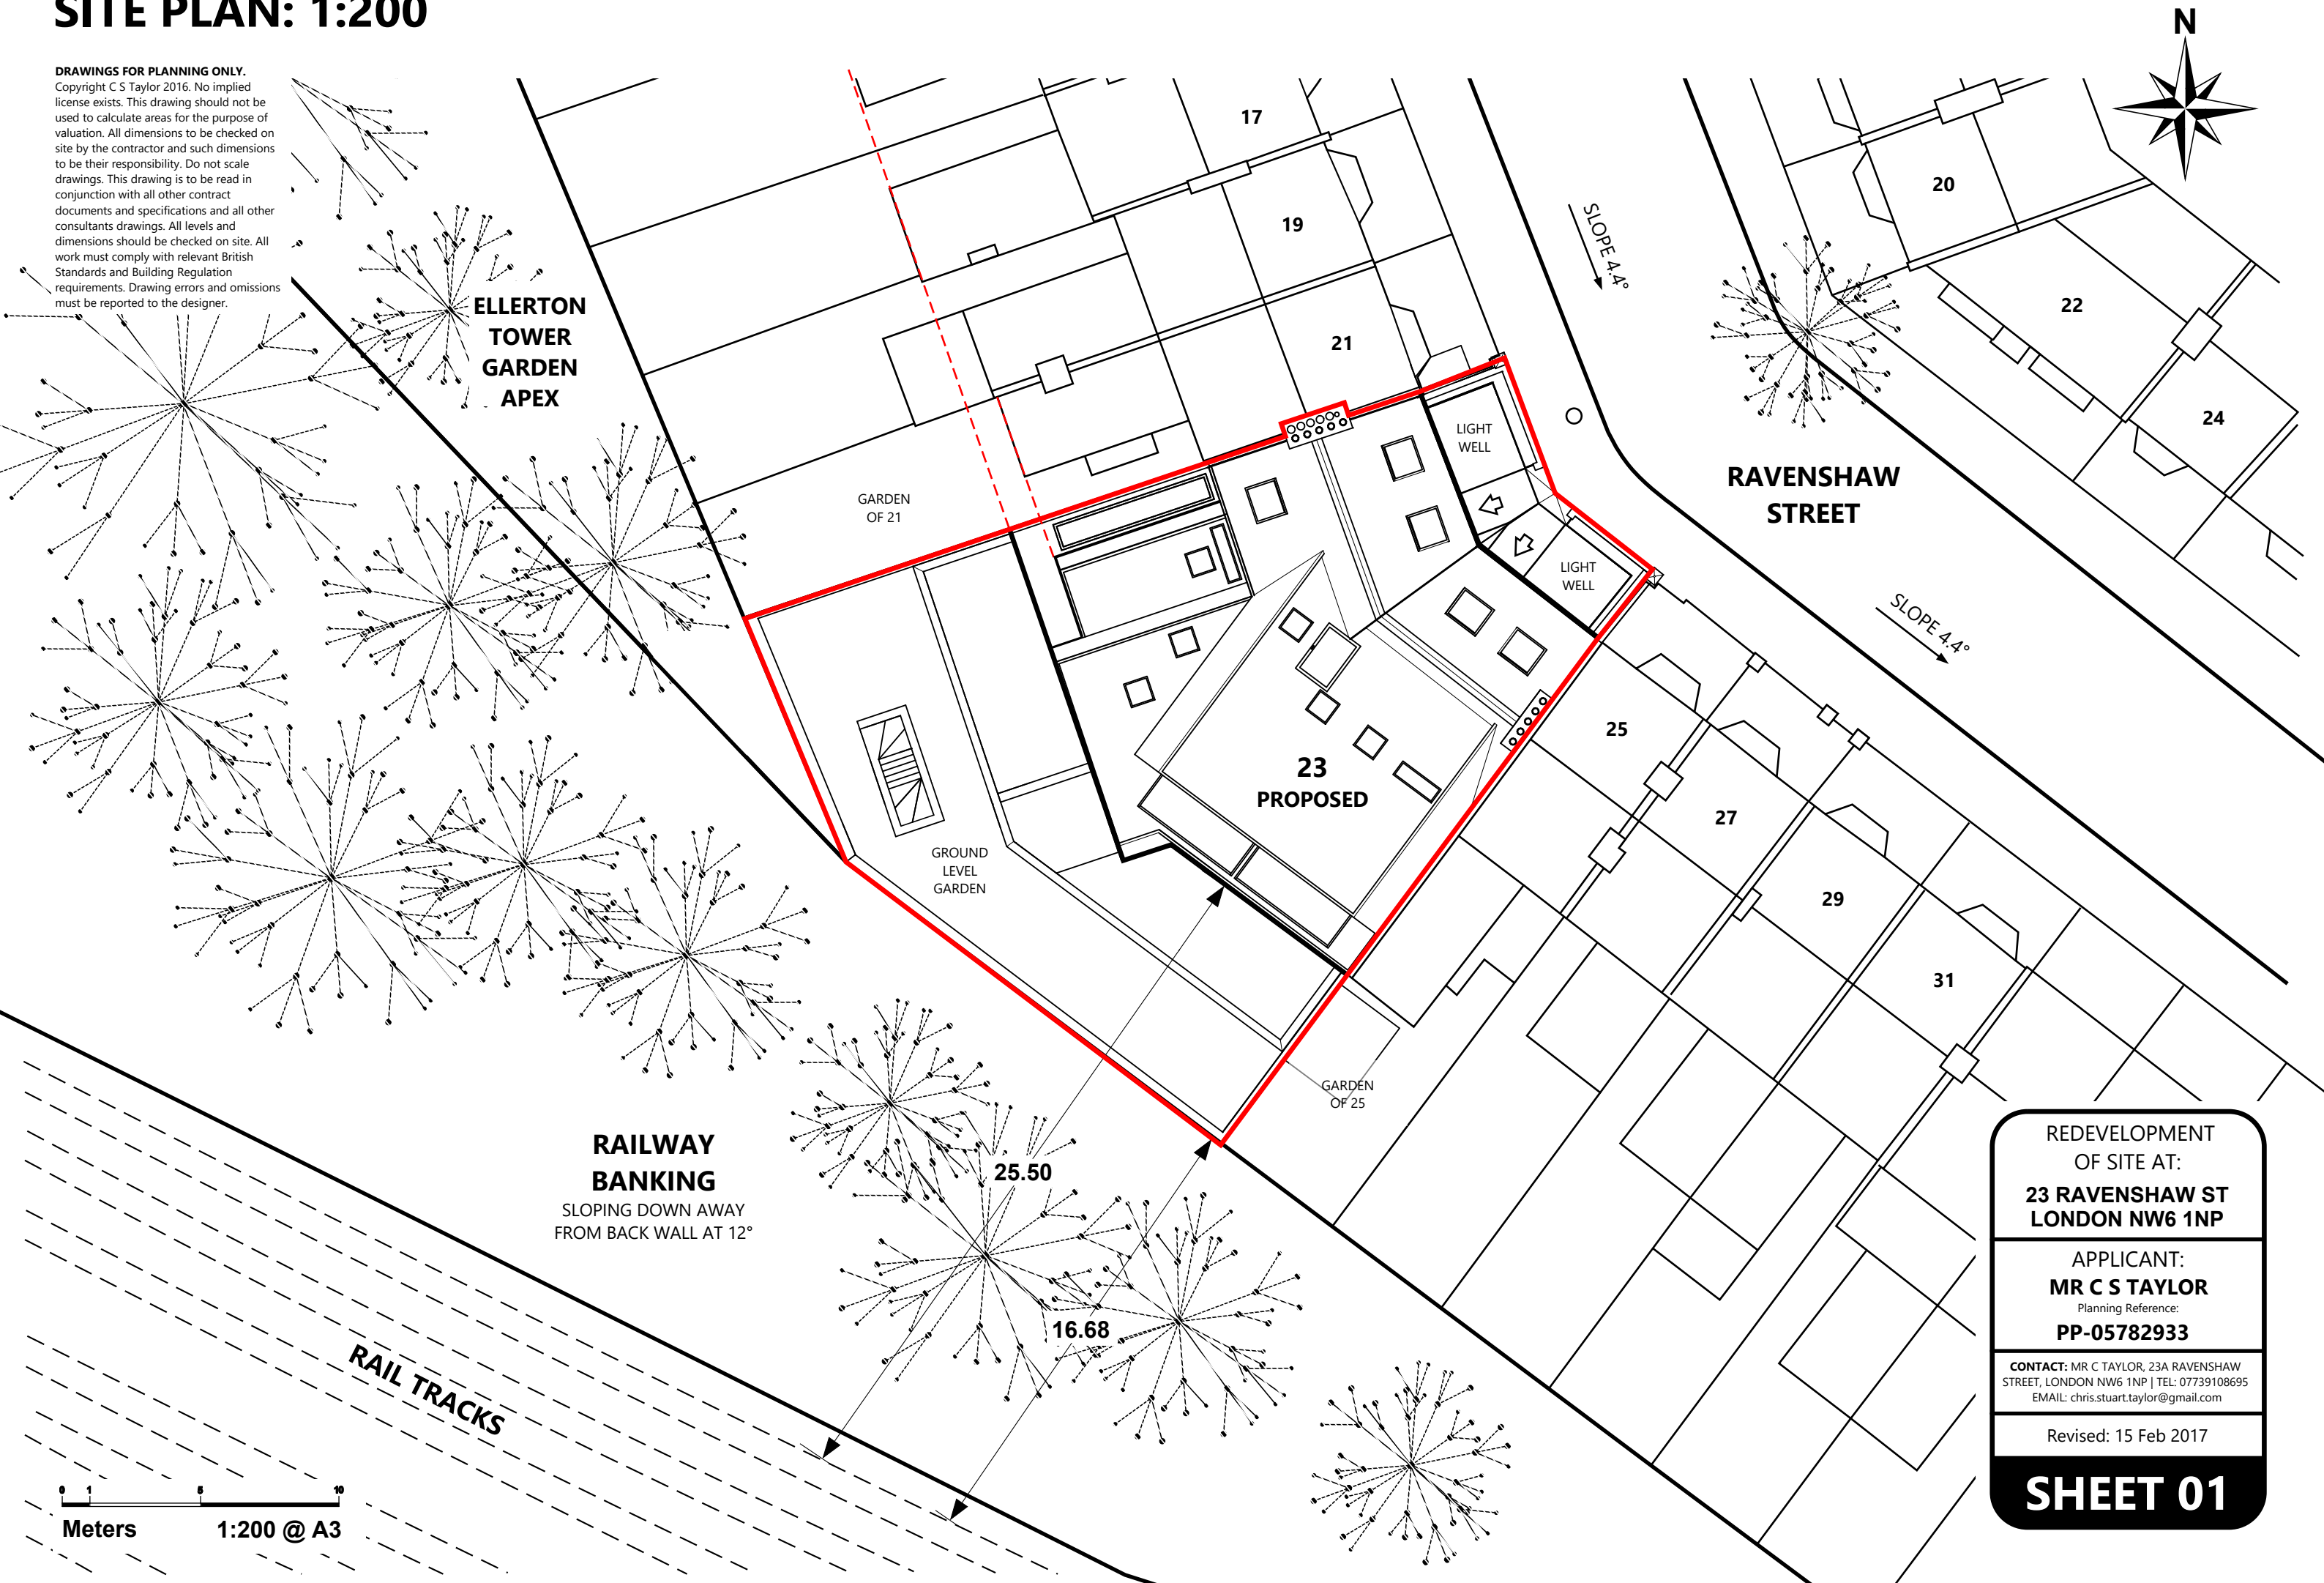

REDEVELOPMENT
OF SITE AT:
**23 RAVENSHAW ST
LONDON NW6 1NP**

APPLICANT:
MR C S TAYLOR
Planning Reference:
PP-05782933


CONTACT: MR C TAYLOR, 23A RAVENSHAW
STREET, LONDON NW6 1NP | TEL: 07739108695
EMAIL: chris.stuart.taylor@gmail.com

Revised: 15 Feb 2017

SHEET 01

DRAWINGS FOR PLANNING ONLY.
Copyright © S Taylor 2016. No implied license exists. This drawing should not be used to calculate areas for the purpose of valuation. All dimensions to be checked on site by the contractor and such dimensions to be their responsibility. Do not scale drawings. This drawing is to be read in conjunction with all other contract documents and specifications and all other consultants drawings. All levels and dimensions should be checked on site. All work must comply with relevant British Standards and Building Regulation requirements. Drawing errors and omissions must be reported to the designer.


DRAWINGS FOR PLANNING ONLY.
Copyright © S Taylor 2016. No implied license exists. This drawing should not be used to calculate areas for the purpose of valuation. All dimensions to be checked on site by the contractor and such dimensions to be their responsibility. Do not scale drawings. This drawing is to be read in conjunction with all other contract documents and specifications and all other consultants drawings. All levels and dimensions should be checked on site. All work must comply with relevant British Standards and Building Regulation requirements. Drawing errors and omissions must be reported to the designer.

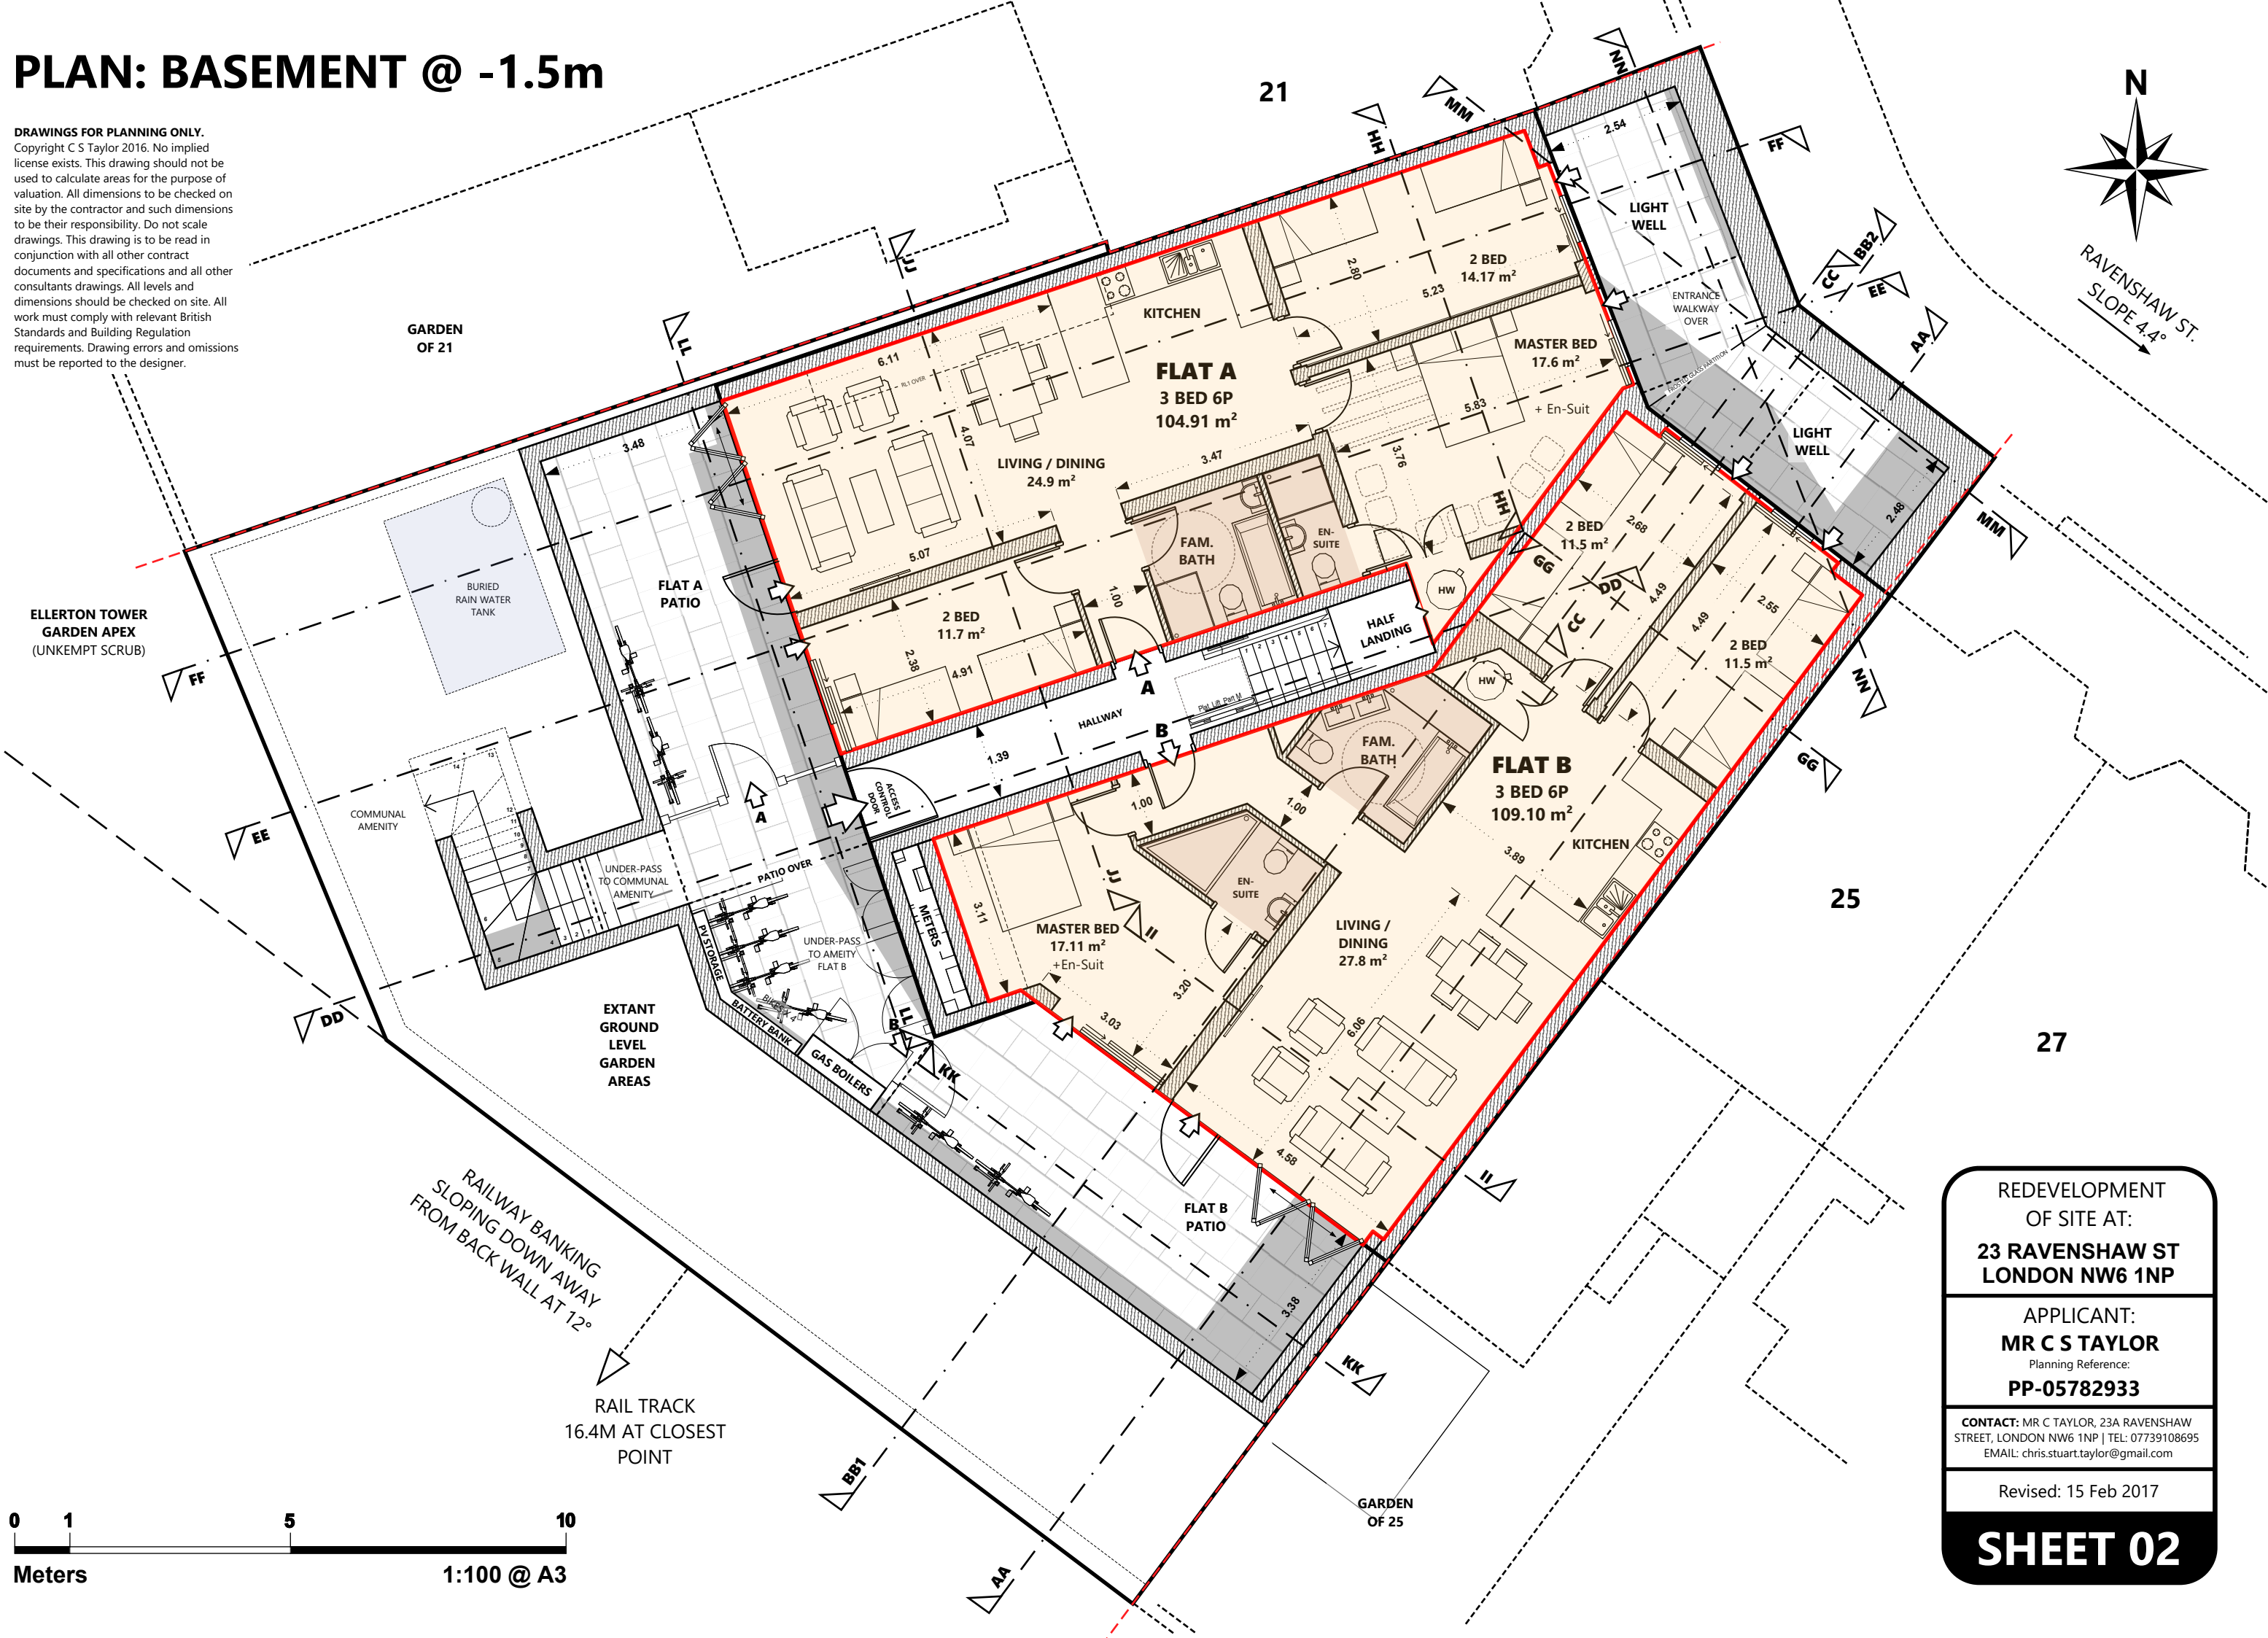

SHEET 02

PLAN: BASEMENT AND GROUND @ +0.6m

DRAWINGS FOR PLANNING ONLY.
Copyright C S Taylor 2016. No implied license exists. This drawing should not be used to calculate areas for the purpose of valuation. All dimensions to be checked on site by the contractor and such dimensions to be their responsibility. Do not scale drawings. This drawing is to be read in conjunction with all other contract documents and specifications and all other consultants drawings. All levels and dimensions should be checked on site. All work must comply with relevant British Standards and Building Regulation requirements. Drawing errors and omissions must be reported to the designer.

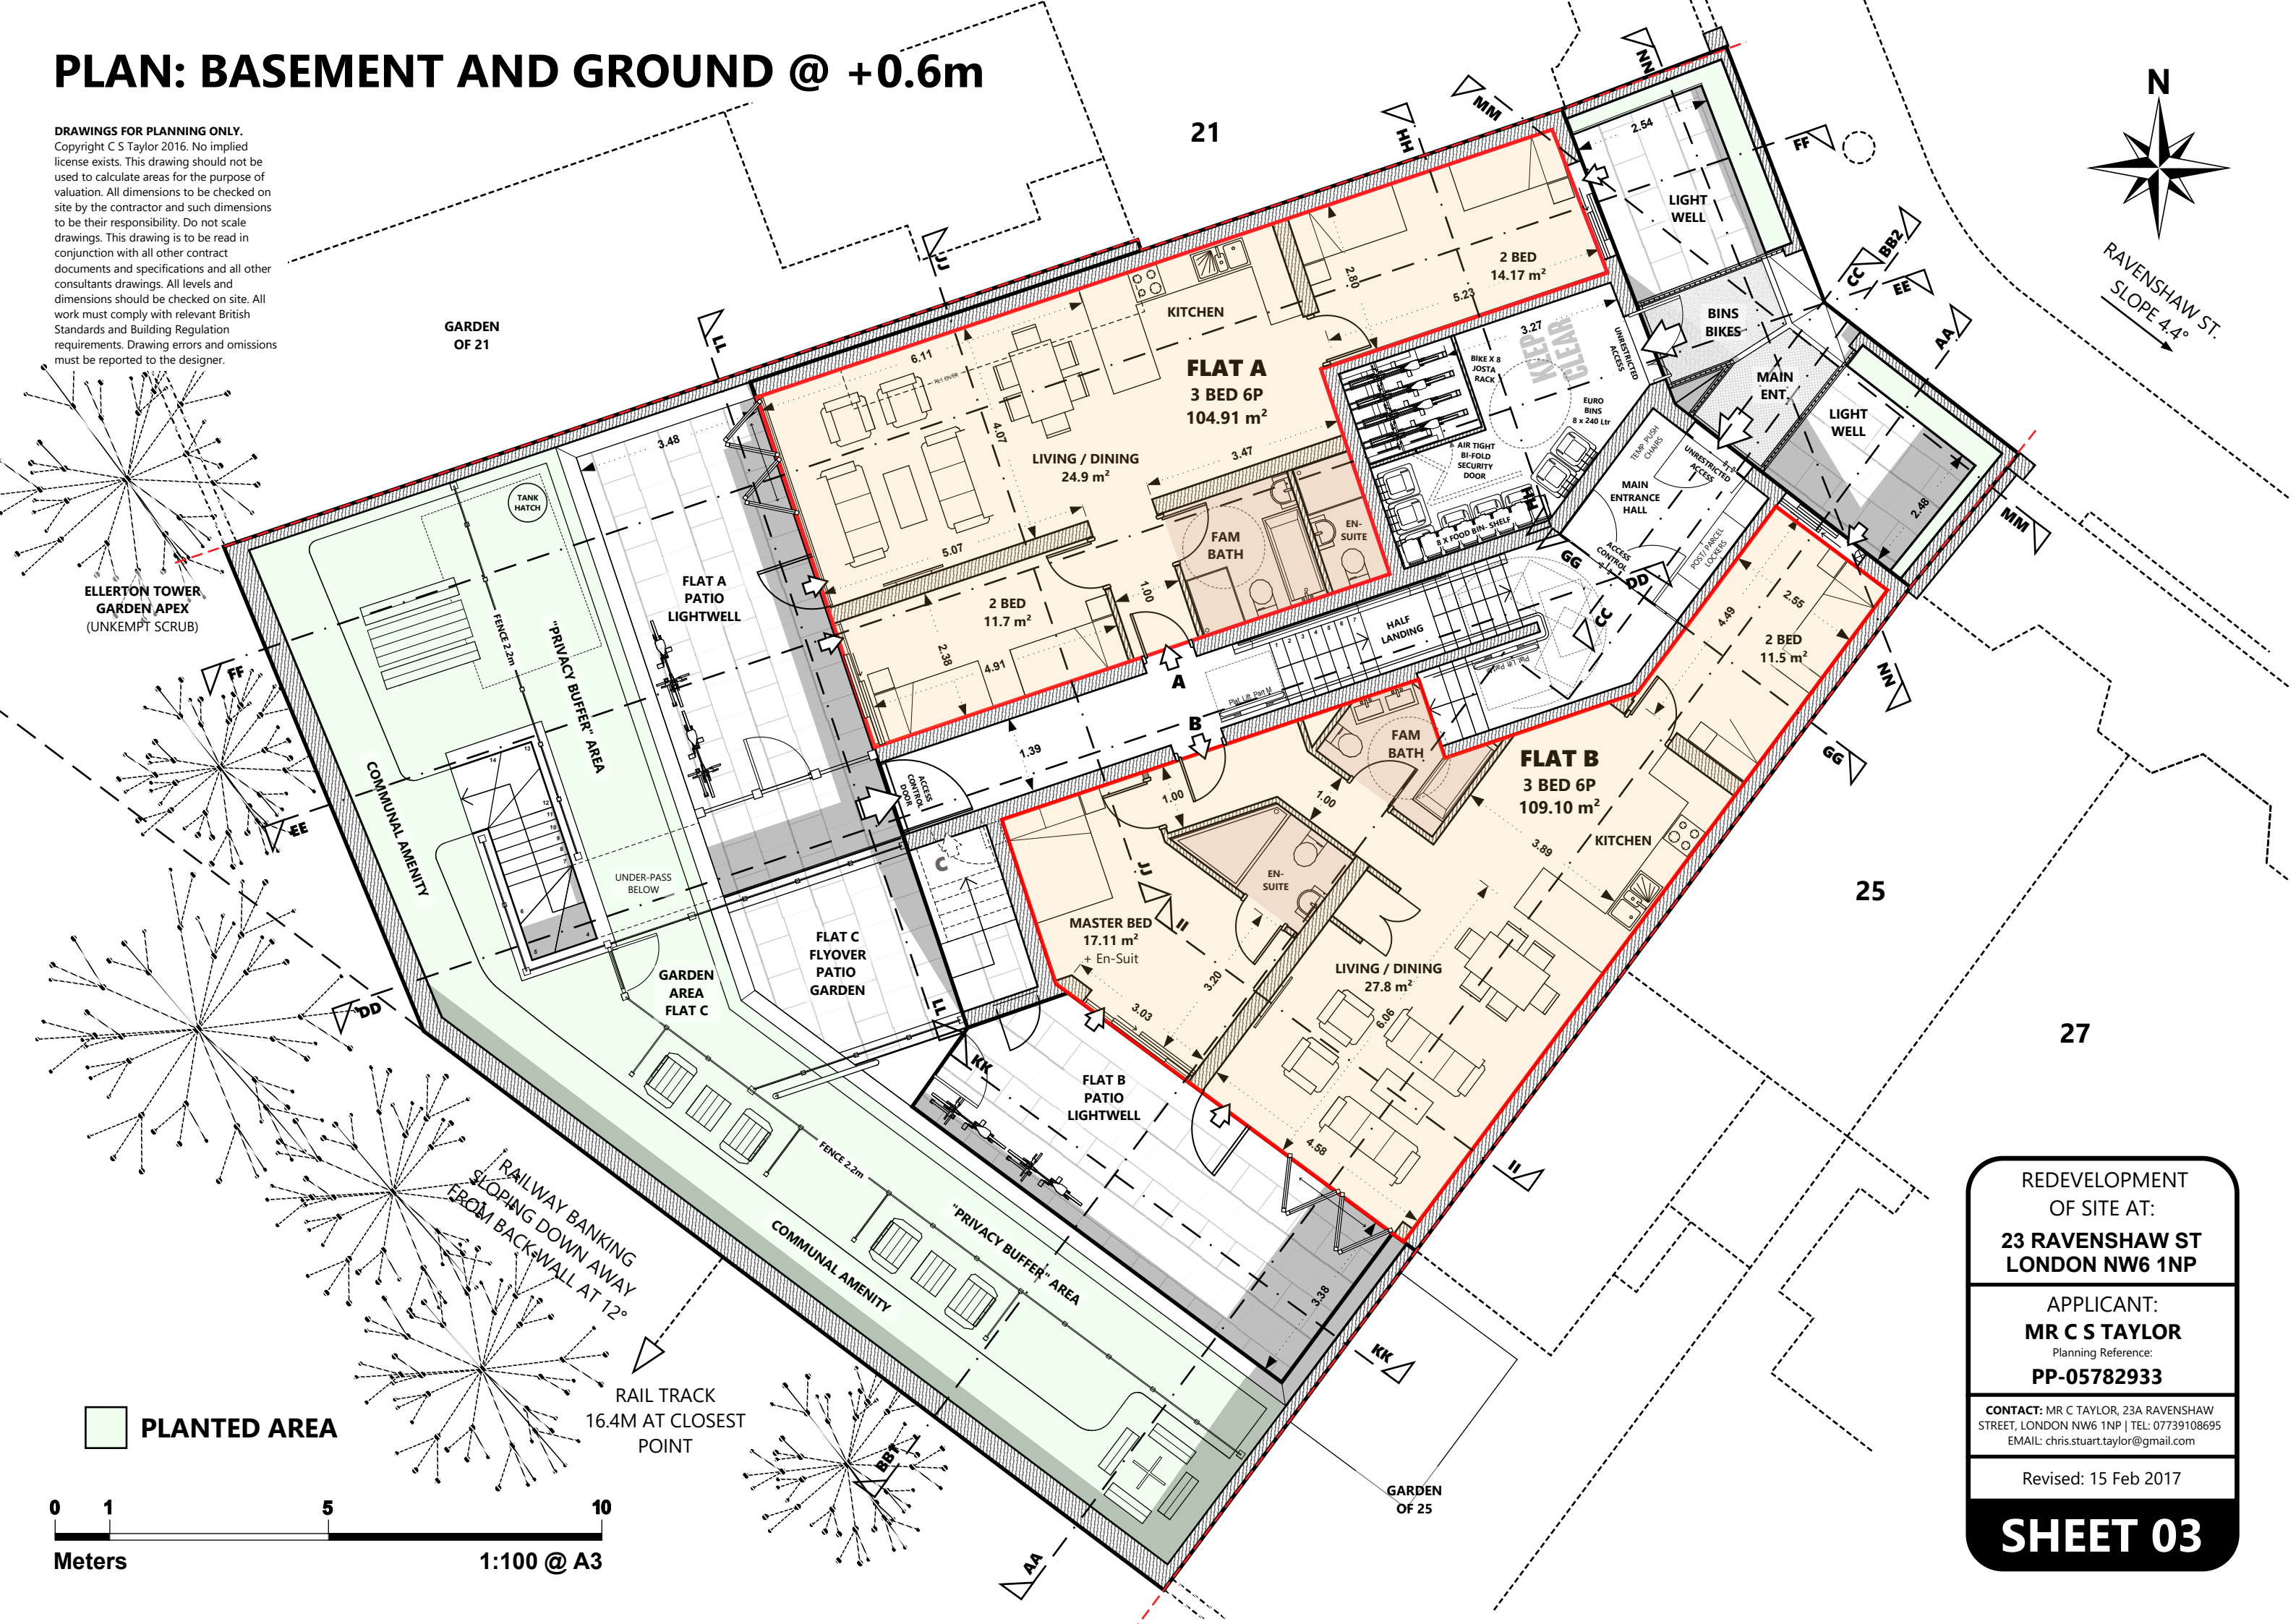

ELLERTON TOWER
GARDEN APEX
(UNKEMPT SCRUB)


GARDEN
OF 21

25

27

GARDEN
OF 25

PLANTED AREA

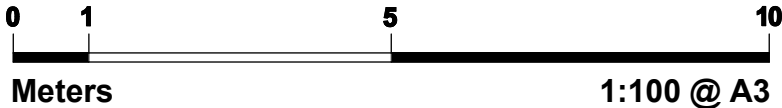

REDEVELOPMENT
OF SITE AT:
**23 RAVENSHAW ST
LONDON NW6 1NP**

APPLICANT:
MR C S TAYLOR
Planning Reference:
PP-05782933


CONTACT: MR C TAYLOR, 23A RAVENSHAW
STREET, LONDON NW6 1NP | TEL: 07739108695
EMAIL: chris.stuart.taylor@gmail.com

Revised: 15 Feb 2017

SHEET 03

PLAN: GROUND FLOOR

DRAWINGS FOR PLANNING ONLY.
Copyright C S Taylor 2016. No implied license exists. This drawing should not be used to calculate areas for the purpose of valuation. All dimensions to be checked on site by the contractor and such dimensions to be their responsibility. Do not scale drawings. This drawing is to be read in conjunction with all other contract documents and specifications and all other consultants drawings. All levels and dimensions should be checked on site. All work must comply with relevant British Standards and Building Regulation requirements. Drawing errors and omissions must be reported to the designer.

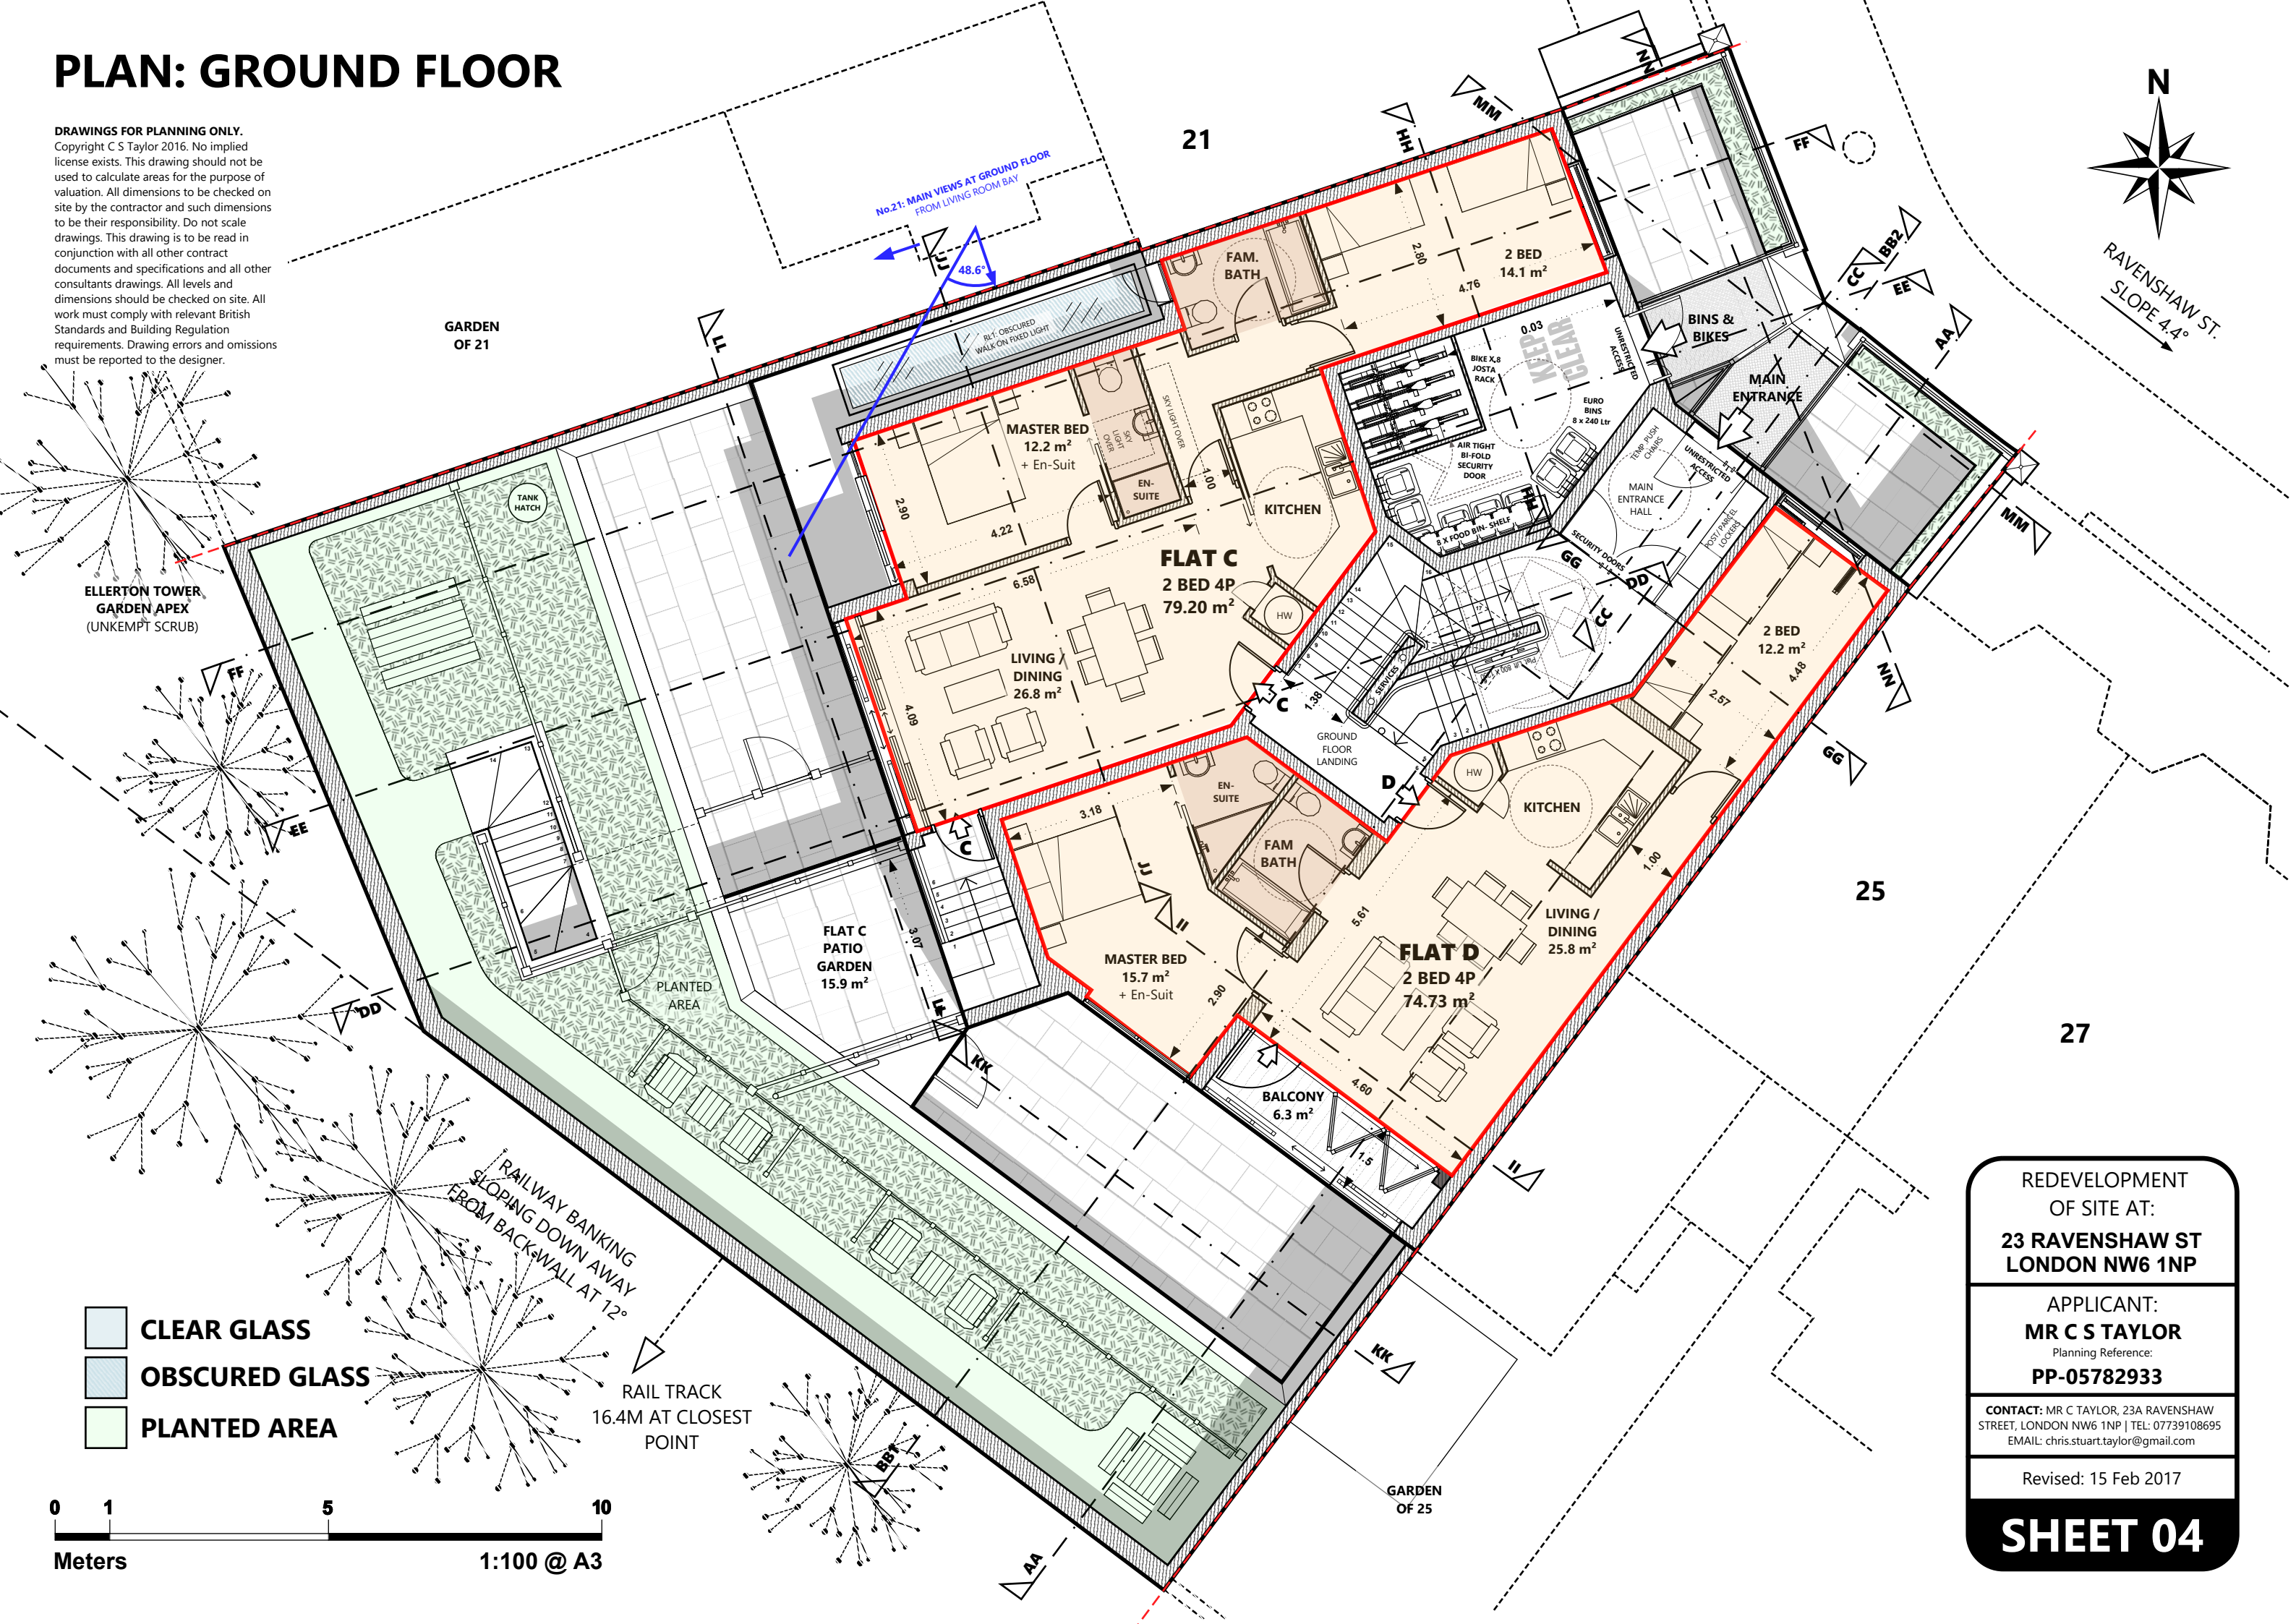

REDEVELOPMENT
OF SITE AT:
**23 RAVENSHAW ST
LONDON NW6 1NP**

APPLICANT:
MR C S TAYLOR
Planning Reference:
PP-05782933


CONTACT: MR C TAYLOR, 23A RAVENSHAW
STREET, LONDON NW6 1NP | TEL: 07739108695
EMAIL: chris.stuart.taylor@gmail.com

Revised: 15 Feb 2017

SHEET 04

PLAN: FIRST FLOOR

DRAWINGS FOR PLANNING ONLY.
Copyright C S Taylor 2016. No implied license exists. This drawing should not be used to calculate areas for the purpose of valuation. All dimensions to be checked on site by the contractor and such dimensions to be their responsibility. Do not scale drawings. This drawing is to be read in conjunction with all other contract documents and specifications and all other consultants drawings. All levels and dimensions should be checked on site. All work must comply with relevant British Standards and Building Regulation requirements. Drawing errors and omissions must be reported to the designer.

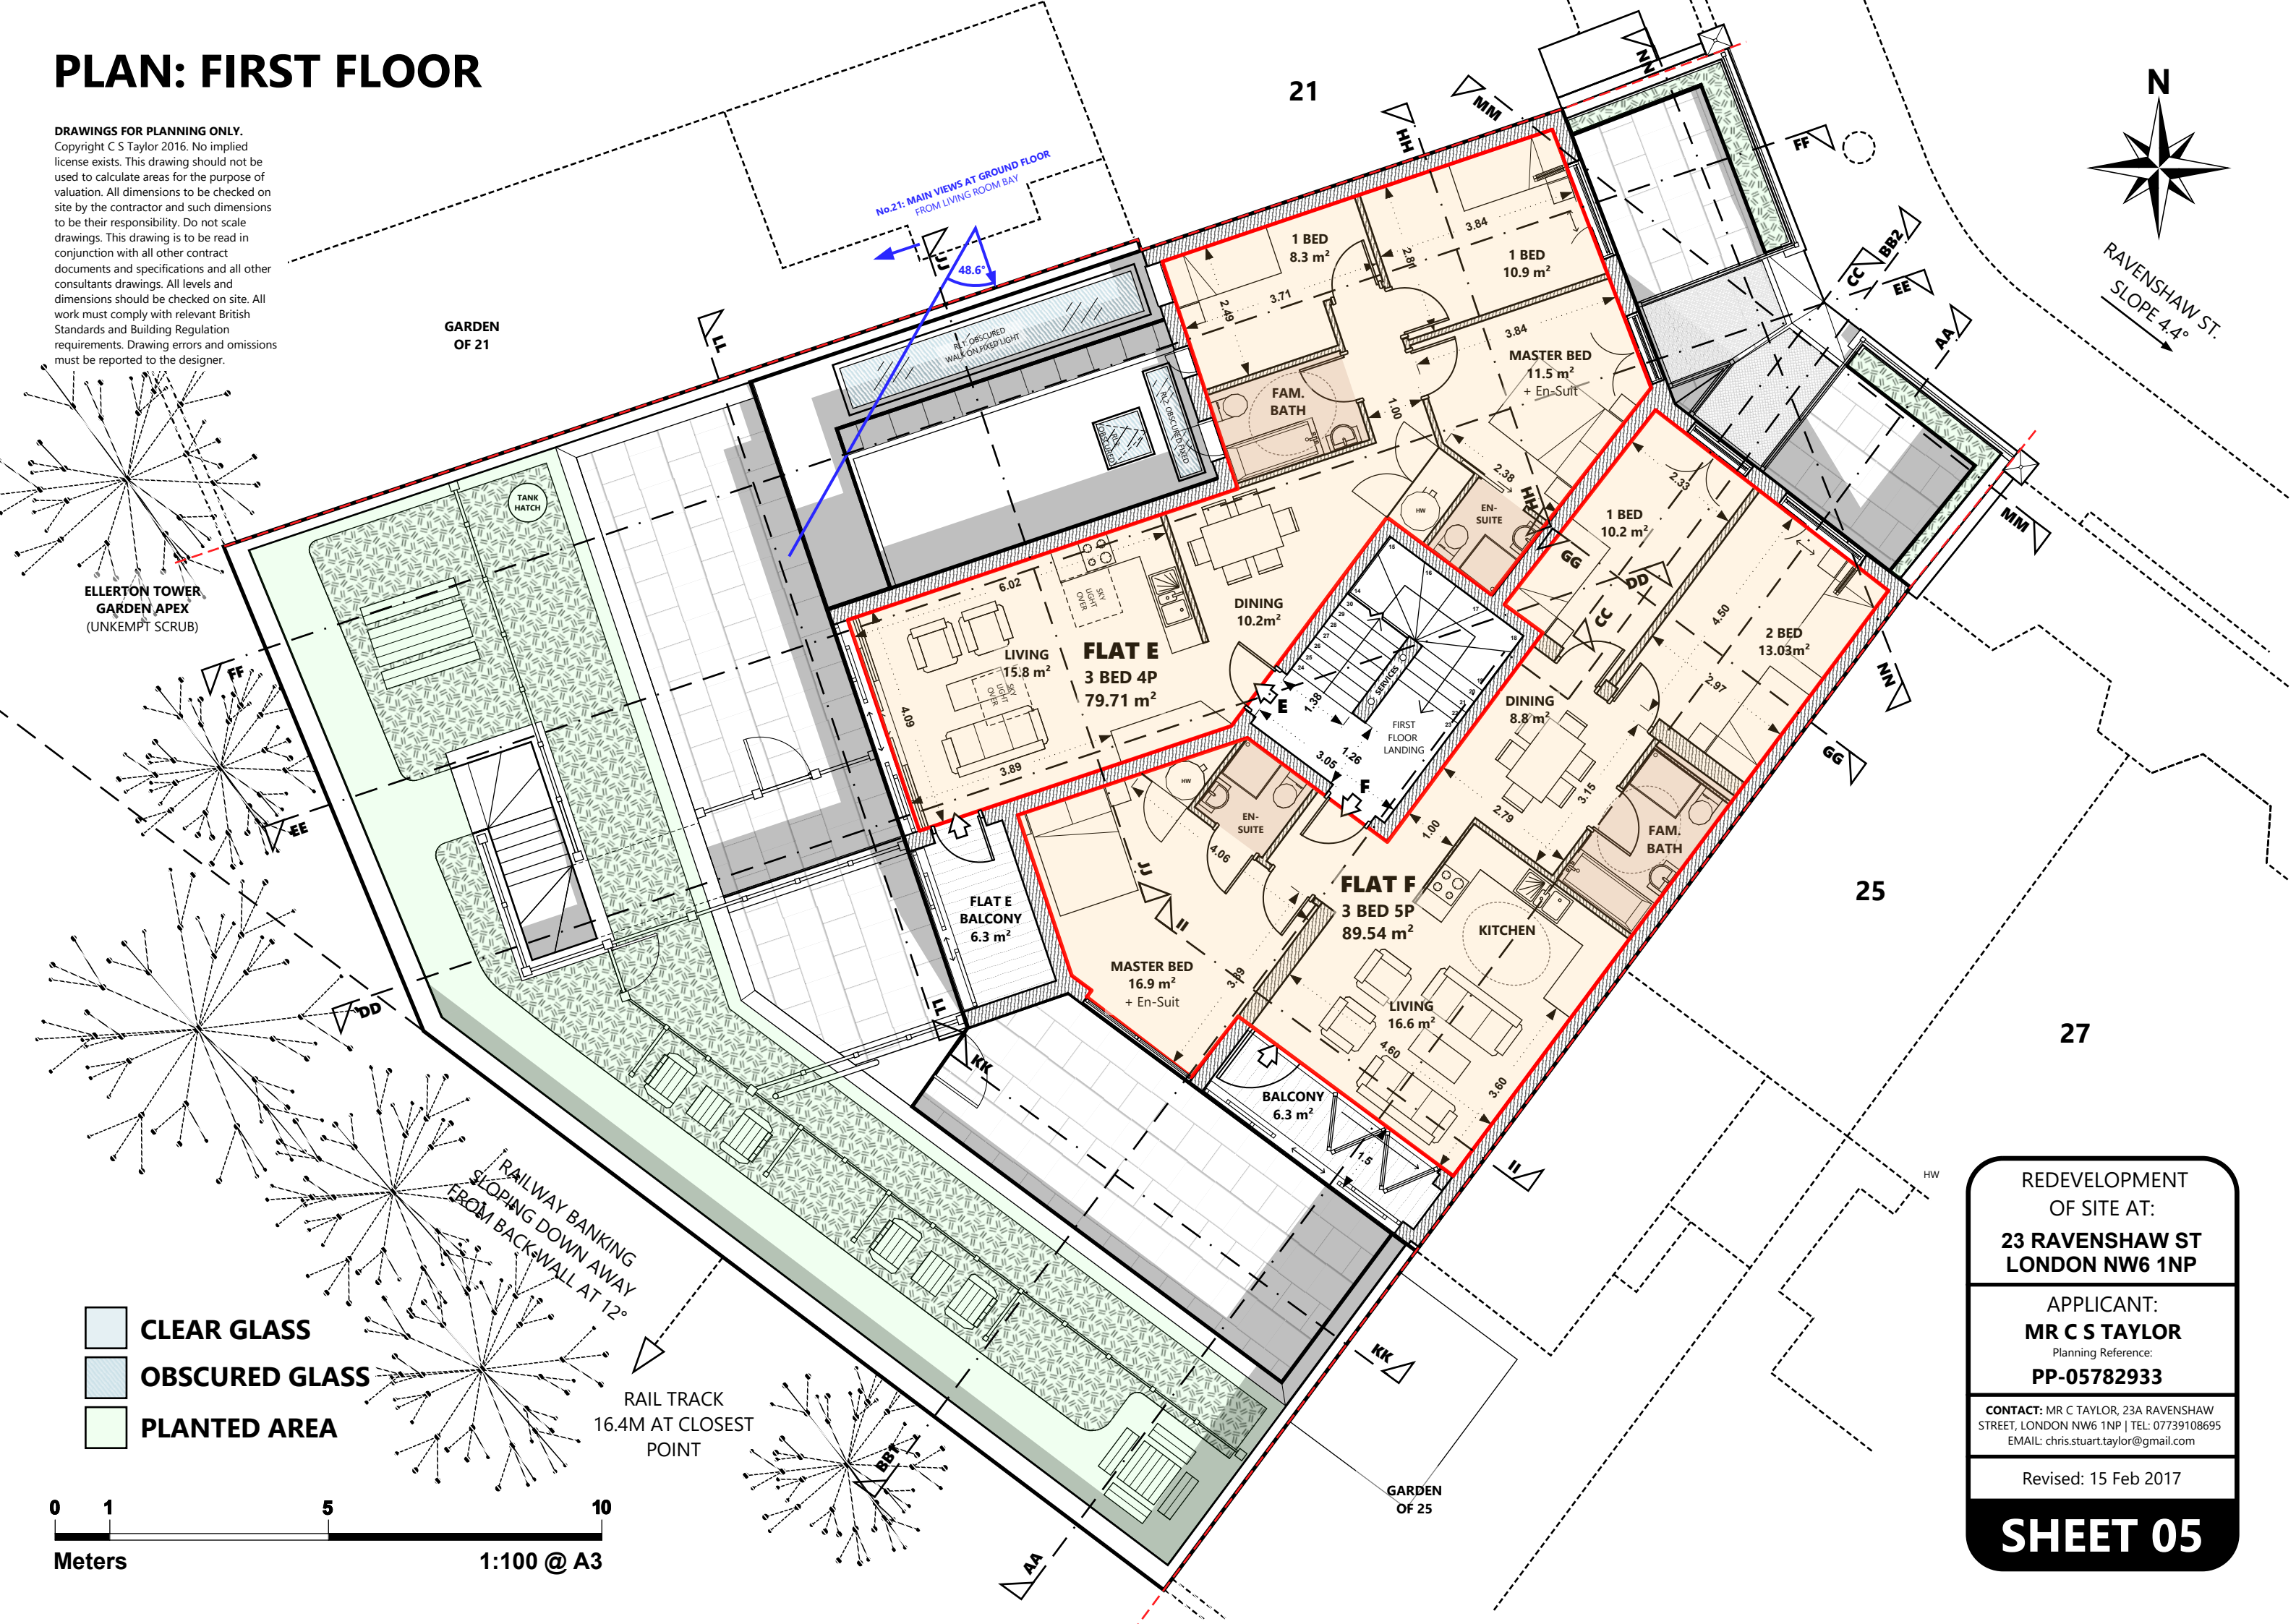

- CLEAR GLASS
- OBSCURED GLASS
- PLANTED AREA

0 1 5 10
Meters
1:100 @ A3

REDEVELOPMENT
OF SITE AT:
**23 RAVENSHAW ST
LONDON NW6 1NP**

APPLICANT:
MR C S TAYLOR
Planning Reference:
PP-05782933


CONTACT: MR C TAYLOR, 23A RAVENSHAW
STREET, LONDON NW6 1NP | TEL: 07739108695
EMAIL: chris.stuart.taylor@gmail.com

Revised: 15 Feb 2017

SHEET 05

PLAN: SECOND FLOOR

DRAWINGS FOR PLANNING ONLY.
Copyright C S Taylor 2016. No implied license exists. This drawing should not be used to calculate areas for the purpose of valuation. All dimensions to be checked on site by the contractor and such dimensions to be their responsibility. Do not scale drawings. This drawing is to be read in conjunction with all other contract documents and specifications and all other consultants drawings. All levels and dimensions should be checked on site. All work must comply with relevant British Standards and Building Regulation requirements. Drawing errors and omissions must be reported to the designer.

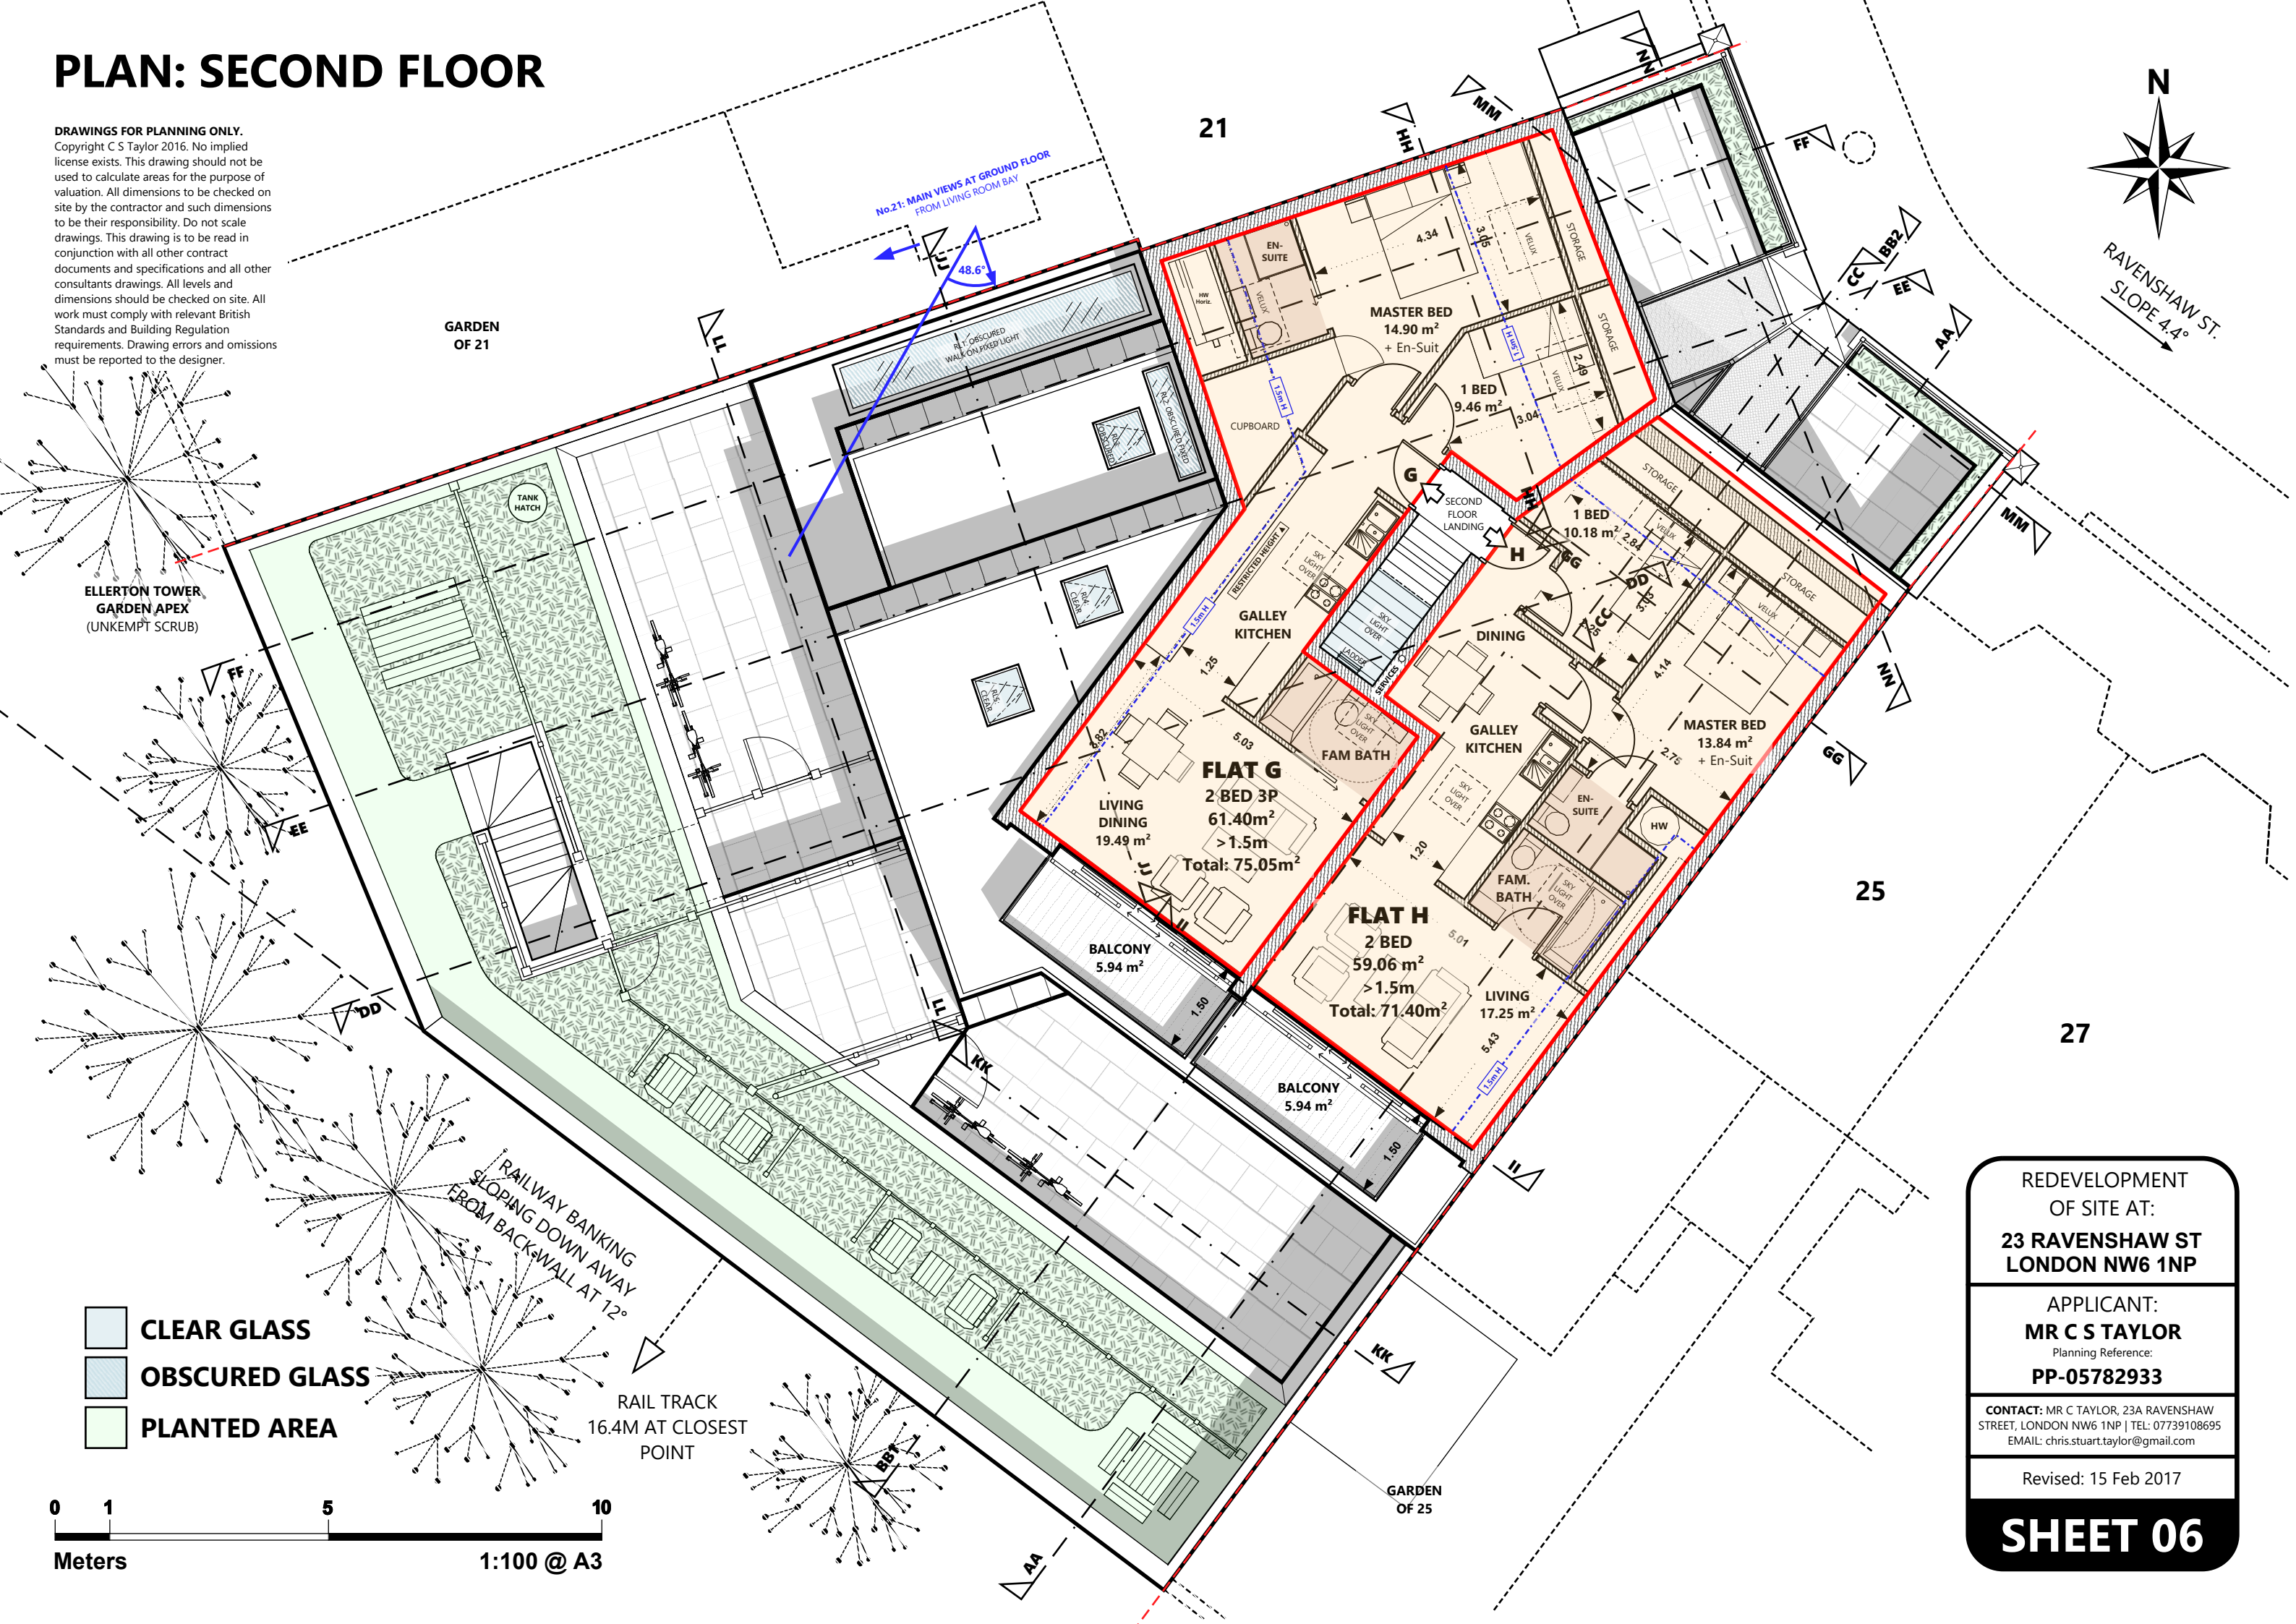


PLAN: ROOF

DRAWINGS FOR PLANNING ONLY.
Copyright C S Taylor 2016. No implied license exists. This drawing should not be used to calculate areas for the purpose of valuation. All dimensions to be checked on site by the contractor and such dimensions to be their responsibility. Do not scale drawings. This drawing is to be read in conjunction with all other contract documents and specifications and all other consultants drawings. All levels and dimensions should be checked on site. All work must comply with relevant British Standards and Building Regulation requirements. Drawing errors and omissions must be reported to the designer.



- CLEAR GLASS
- OBSCURED GLASS
- PLANTED AREA
- SOLAR PV

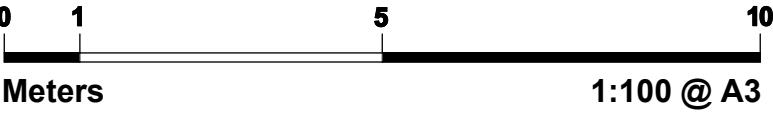

REDEVELOPMENT
OF SITE AT:
**23 RAVENSHAW ST
LONDON NW6 1NP**

APPLICANT:
MR C S TAYLOR
Planning Reference:
PP-05782933

CONTACT: MR C TAYLOR, 23A RAVENSHAW
STREET, LONDON NW6 1NP | TEL: 07739108695
EMAIL: chris.stuart.taylor@gmail.com

Revised: 15 Feb 2017

SHEET 07