



NOTES  
 DO NOT SCALE FROM THIS DRAWING.  
 CONTRACTOR TO CHECK ALL DIMENSIONS ON SITE.  
 ANY DISCREPANCIES TO BE REPORTED TO THE ARCHITECT IMMEDIATELY.  
 THE SURVEY INFORMATION CONTAINED IN THIS DRAWING WAS PROVIDED BY PLOWMAN CRAVEN SURVEY DRAWINGS DEC 2011 - OCT 2012.  
 COPYRIGHT RICK MATHER ARCHITECTS LLP ©

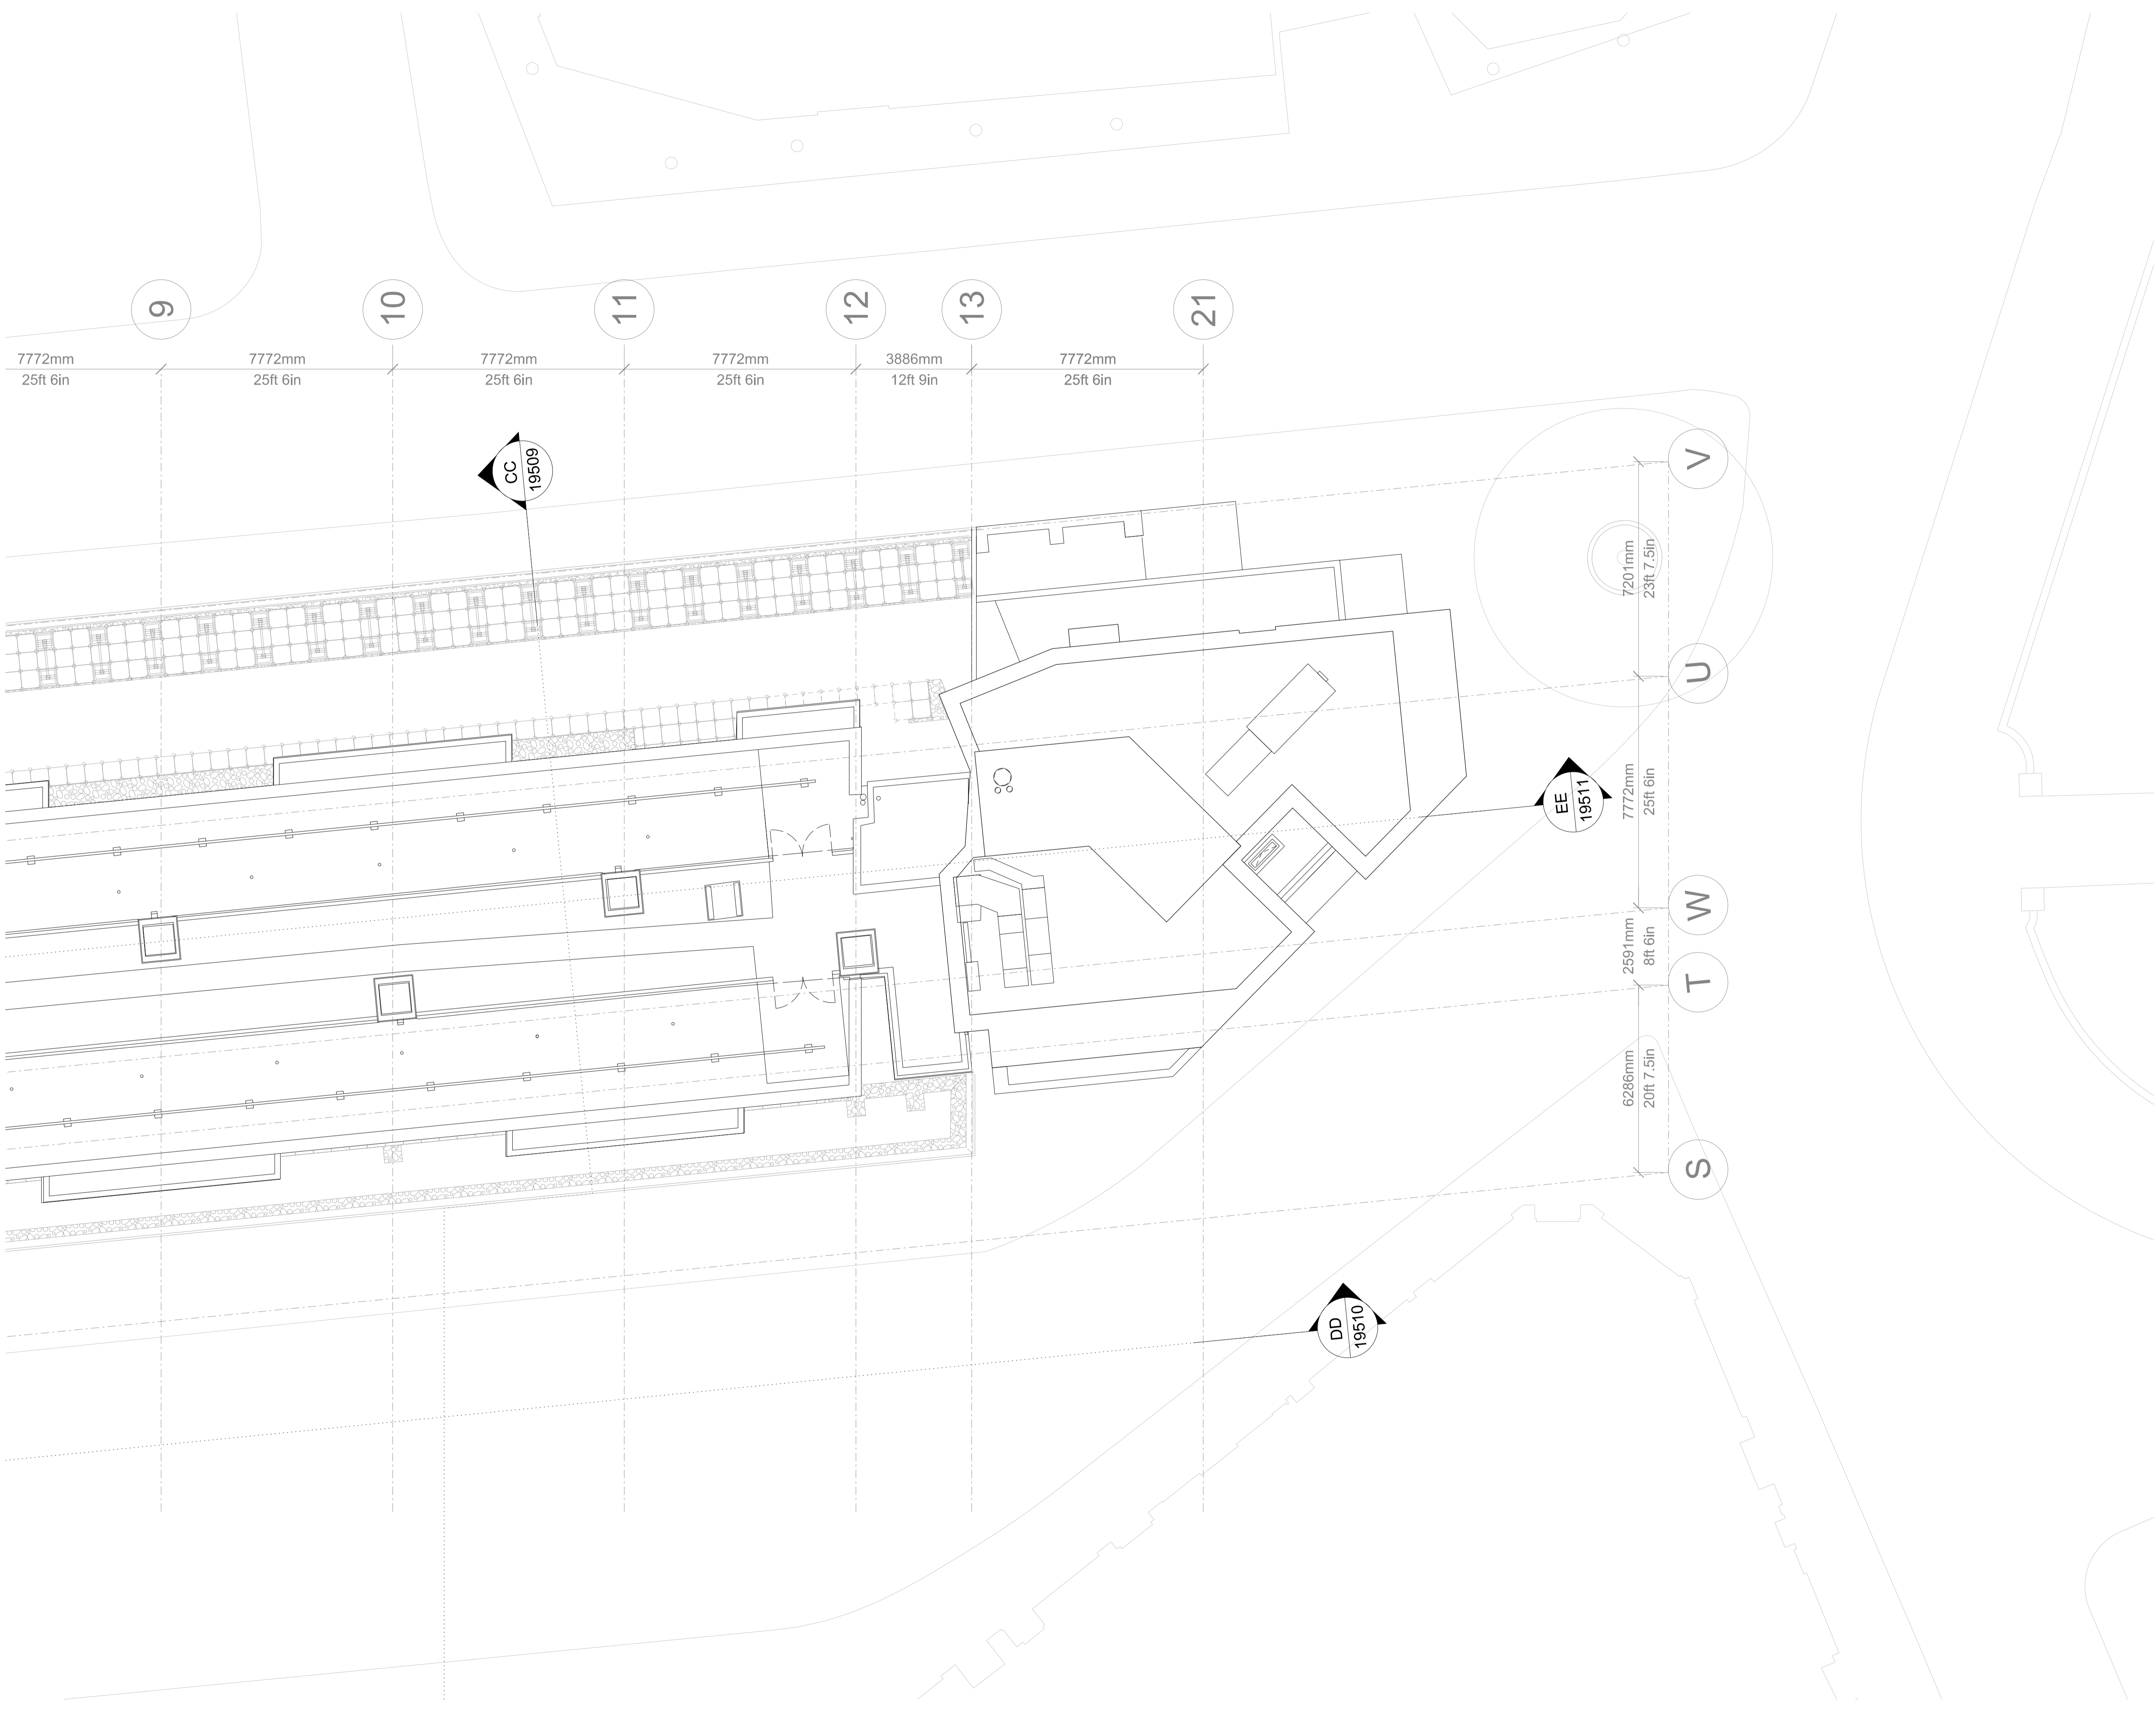

REVISIONS

REV	DATE	DESCRIPTION
PL1	10.02.17	FOR INFORMATION

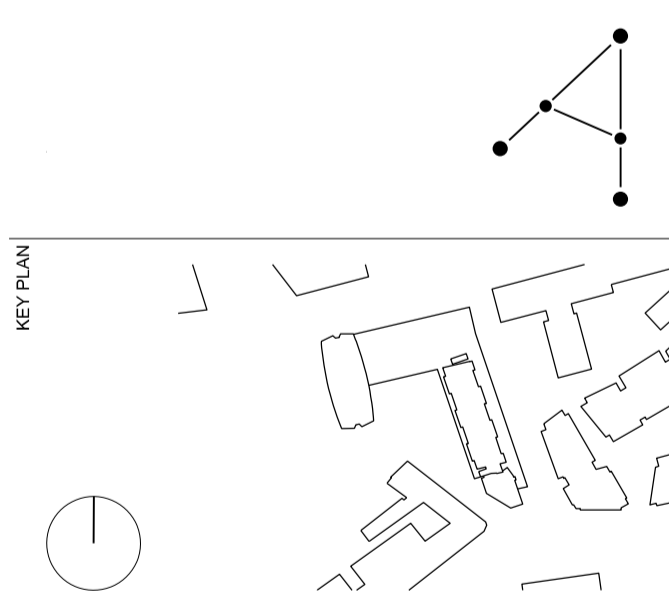

STATUS INFORMATION

**RICK MATHER ARCHITECTS ©**  
 125 Gordon Road, London N81 7AP  
 T: 020 7244 1212 F: 020 7244 1204  
 info@rickmather.com www.rickmather.com

JOB  
**Centre Point**  
 101-103 New Oxford Street  
 London, WC1A 1DD **APP 1A**

TITLE  
**APPROVED FLOOR PLAN**  
 NINTH FLOOR  
 AMALGAMATED DRAWINGS

DRAWN	DT	JOB #	DRG #	REV		
		552	19673-CPW	PL1		
CHECKED	DW	SCALE@A1	SIZE	DATE	REV/DATE	REV
		1:100	A1	FEB 17	10.02.17	