



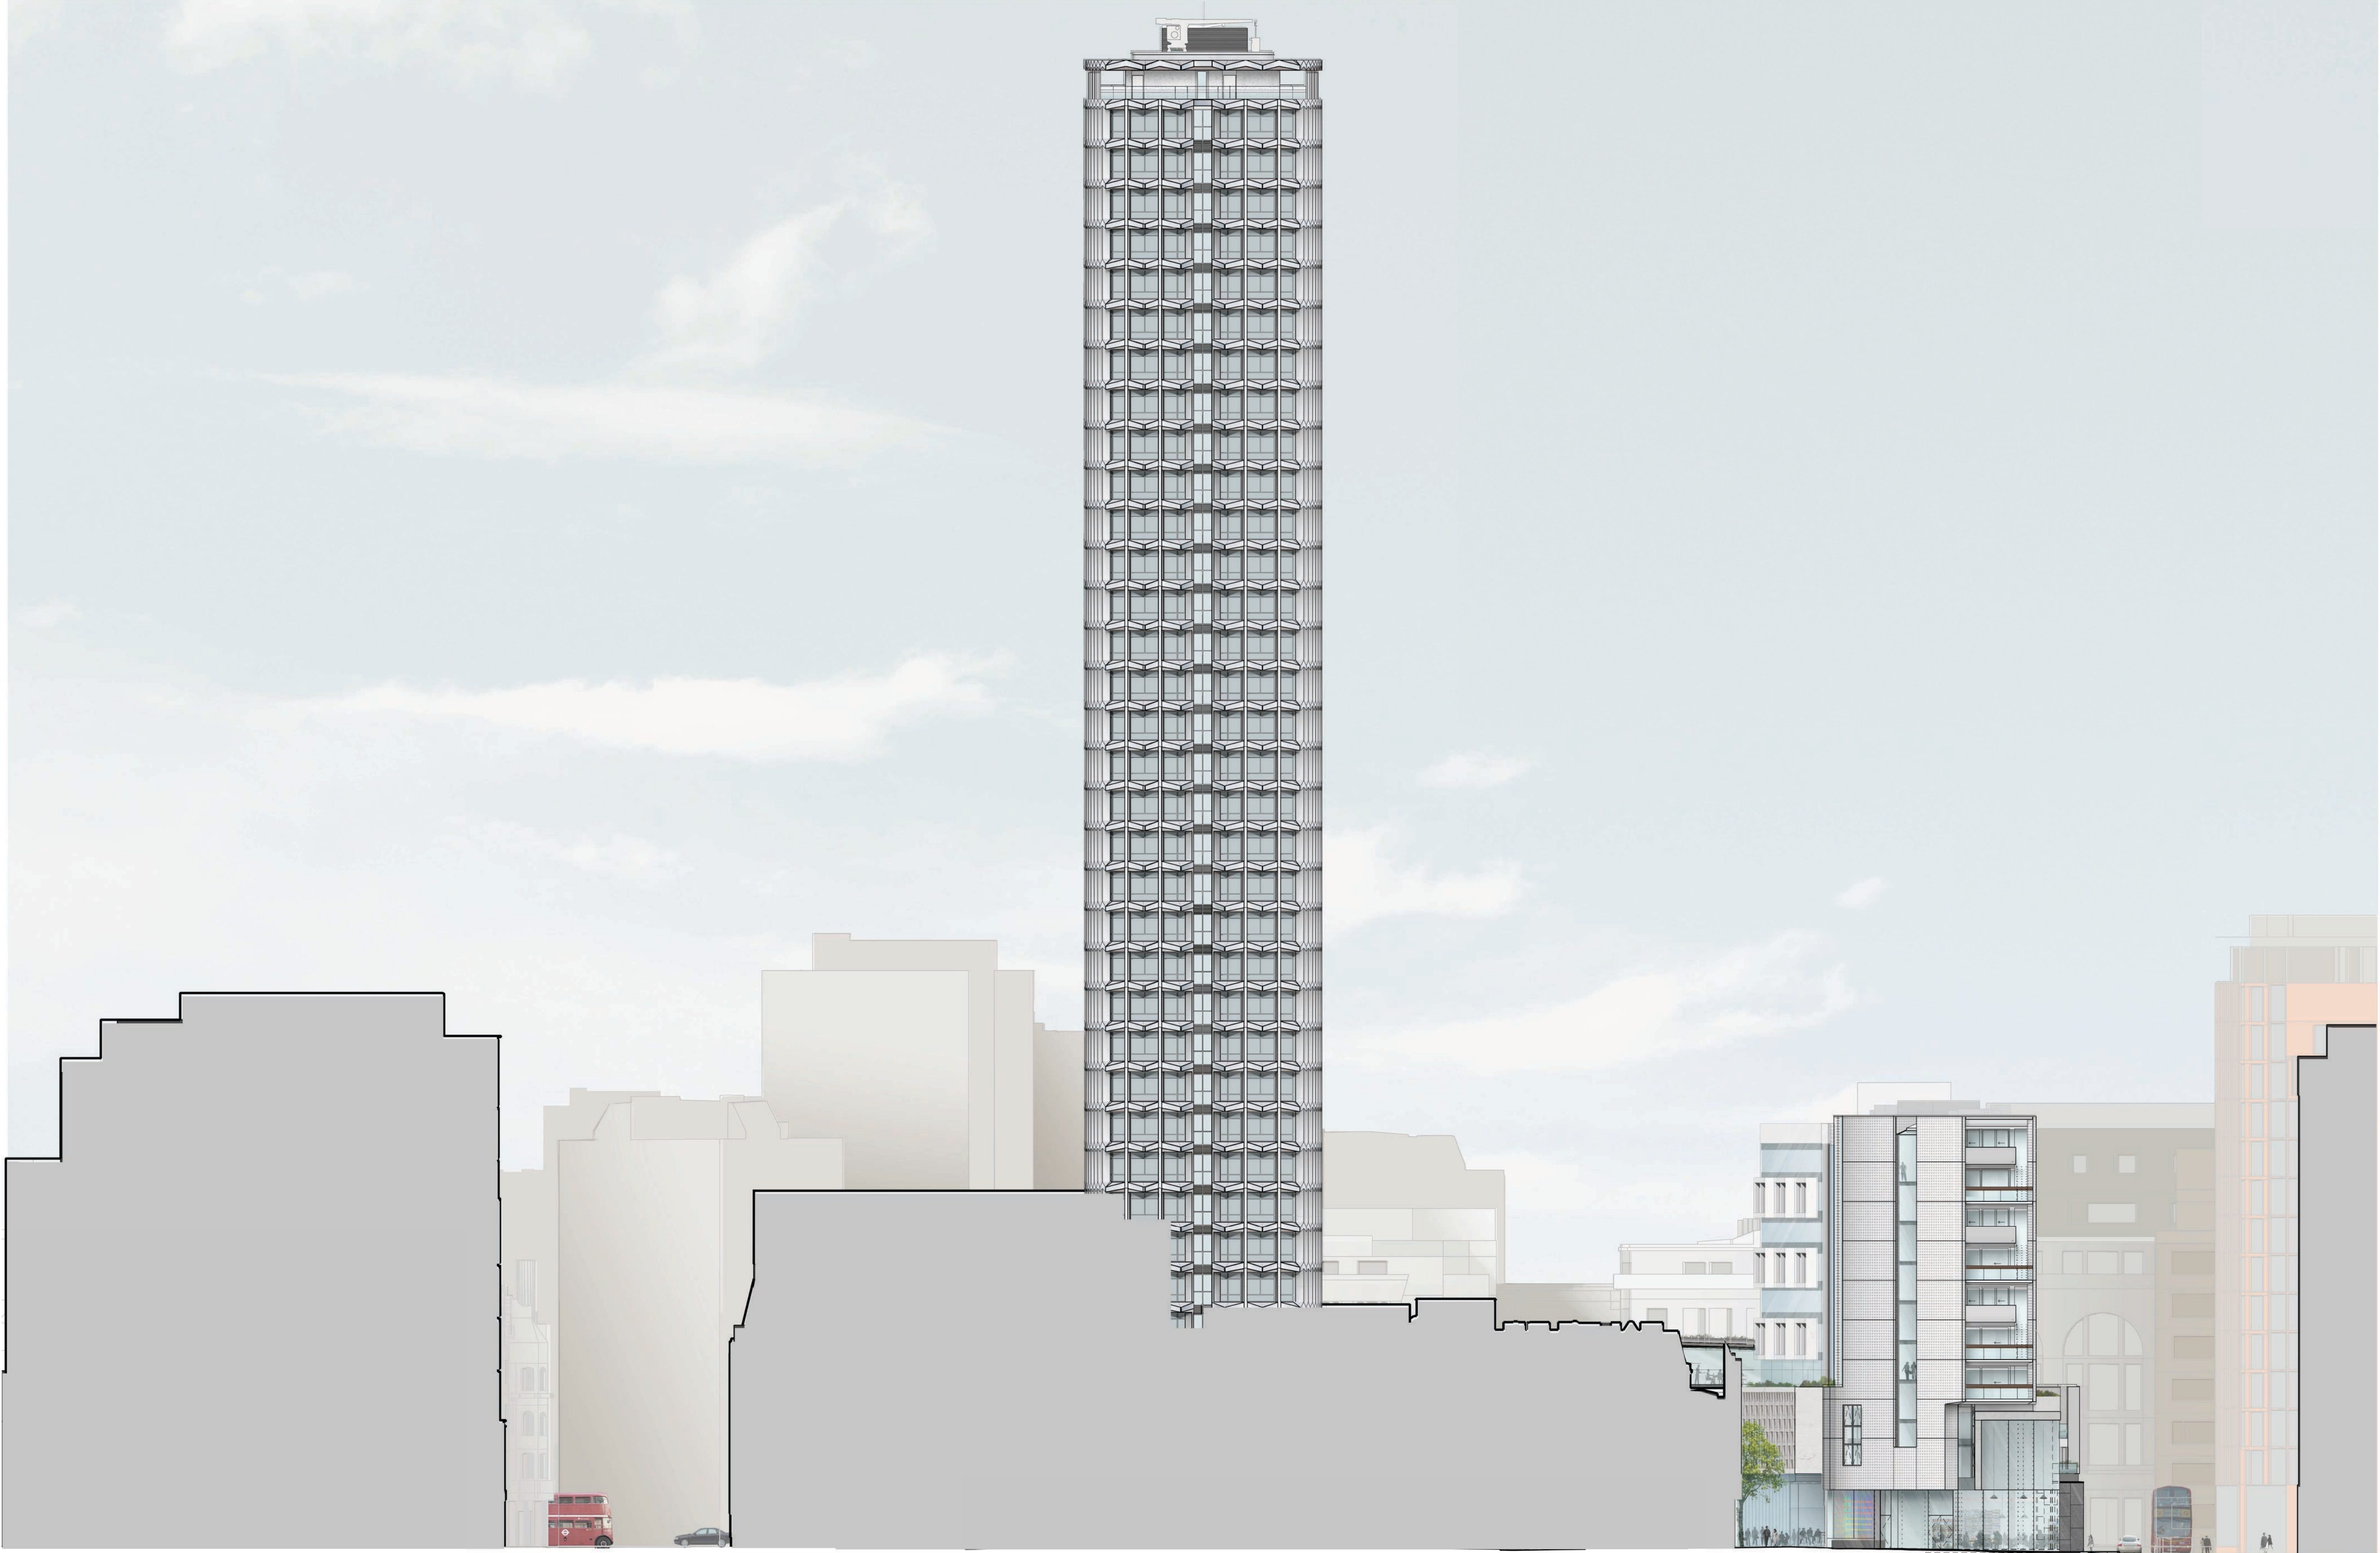

NOTES
DO NOT SCALE FROM THIS DRAWING.
CONTRACTOR TO CHECK ALL DIMENSIONS ON SITE.
ANY DISCREPANCIES TO BE REPORTED TO THE ARCHITECT IMMEDIATELY.
THE SURVEY INFORMATION CONTAINED IN THIS DRAWING WAS PROVIDED BY PLOWMAN CRAVEN SURVEY DRAWINGS DEC 2011 - OCT 2012.
COPYRIGHT RICK MATHER ARCHITECTS LLP ©

REVISIONS	REV	DATE	DESCRIPTION	PL2	PL1	REV	DATE	DESCRIPTION	PL2	PL1	REV	DATE	DESCRIPTION

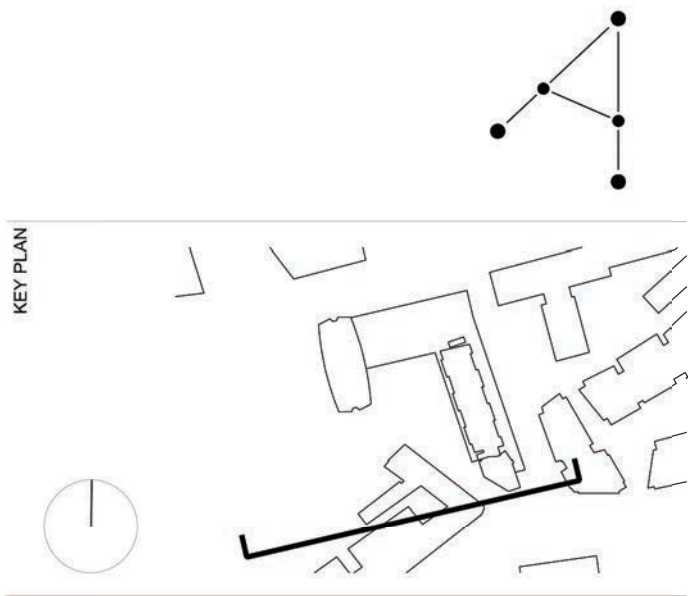

PLANNING

RICK MATHER ARCHITECTS ©											
123 Camden High Street London NW1 7JR T: 020 7284 1727 F: 020 7287 7826 info@rickmather.com www.rickmather.com											
JOB Centre Point 101-103 New Oxford Street London, WC1A 1DD											
TITLE PROPOSED ELEVATION SOUTH ELEVATION AMALGAMATED DRAWINGS											
DRAWN	DMcC	JOB #	552	DRG #	19504-CPA	REV	PL2				
CHECKED	GM	SCALE	1:250	SIZE	A1	DATE	APR 13	REV DATE	15.09.14		