


NOT SCALE THIS DRAWING

Original Drawing Size A1

Notes

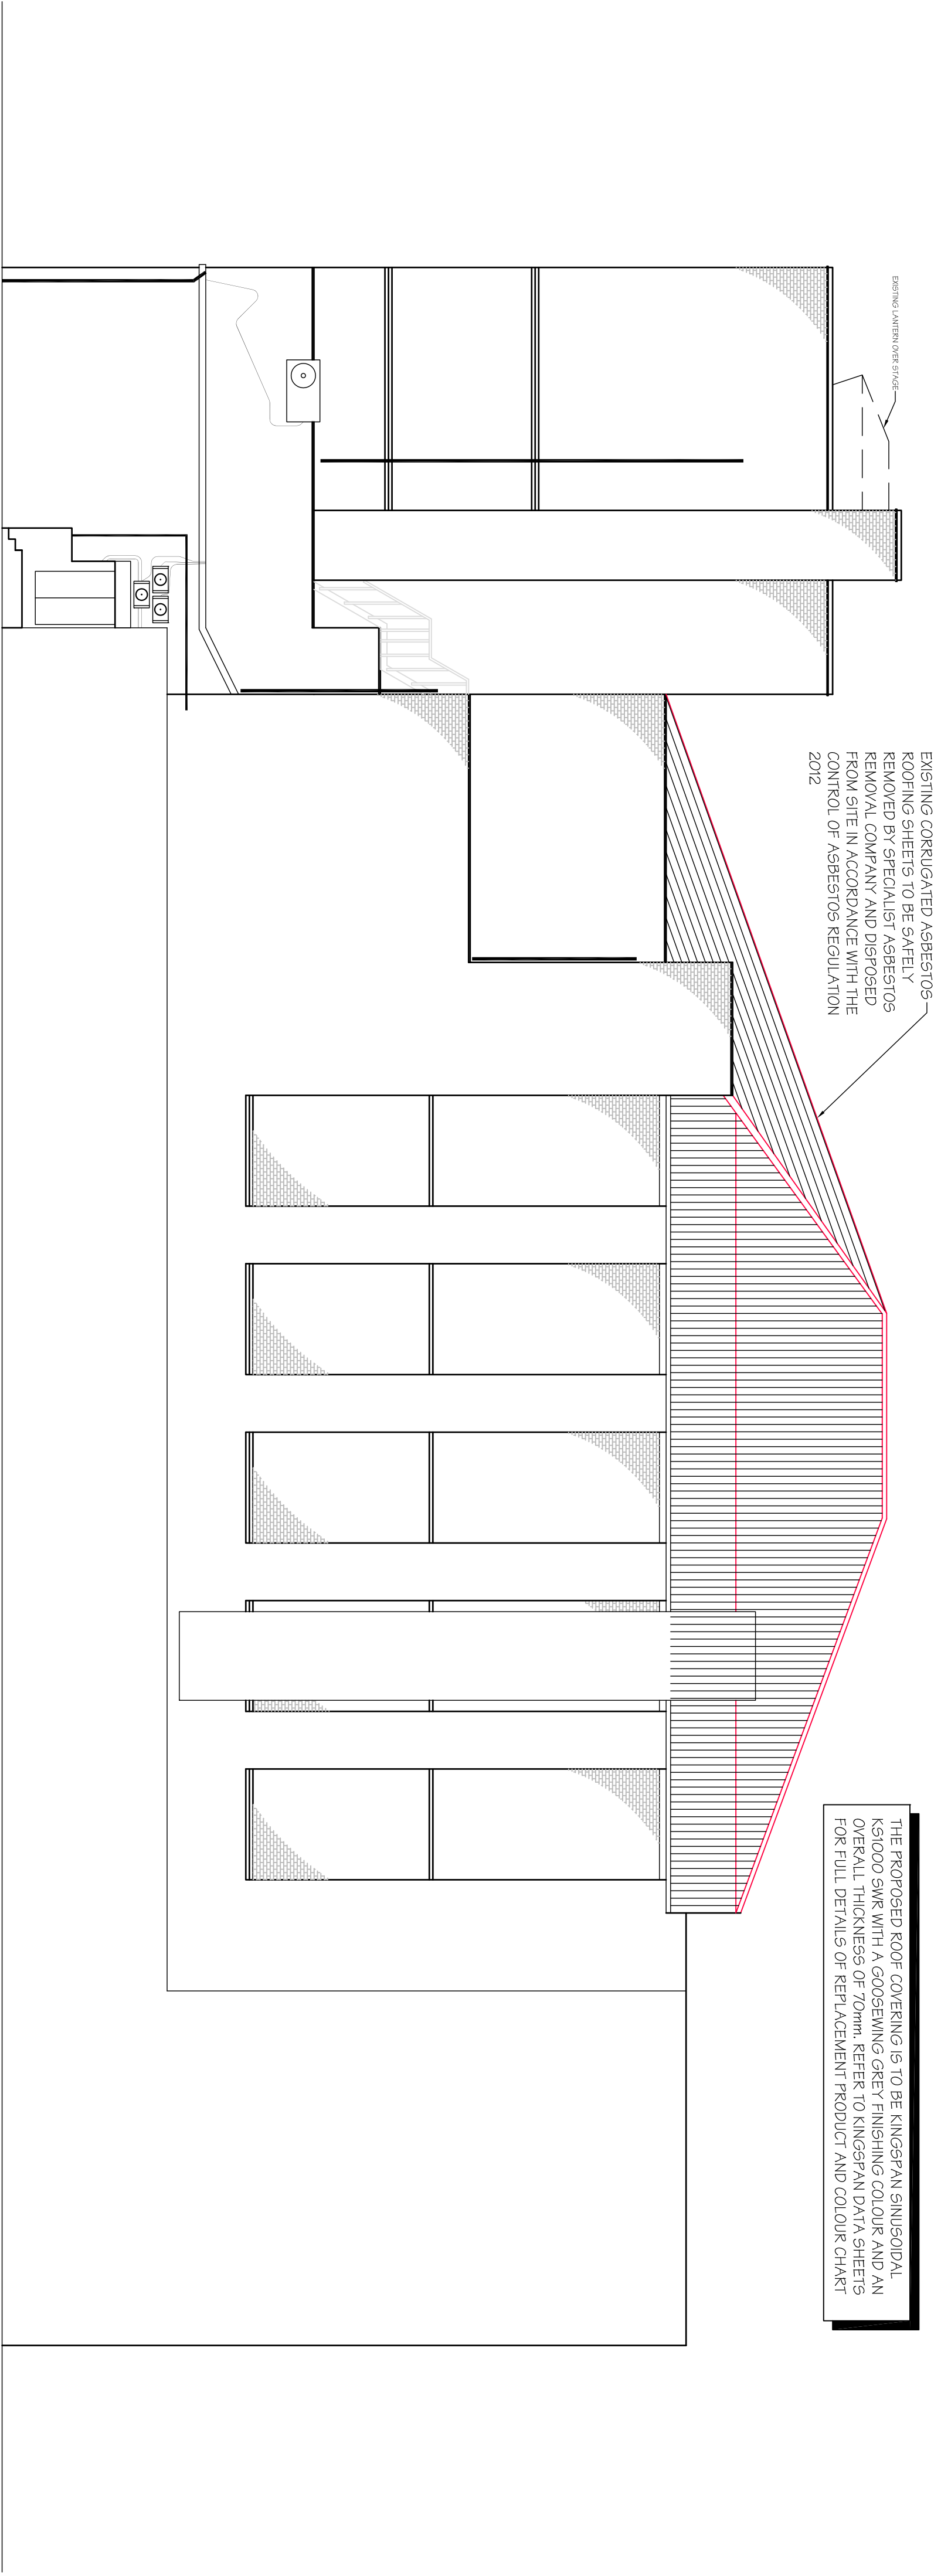

(SCALE 1:100 A1)

Client



Site
THE FORUM,
LONDON

Project

ROOF REPAIRS 2016

Drawing	Title
1	Front View
2	Top View
3	Left Side View
4	Right Side View
5	Isometric View

PROPOSED SIDE
ELEVATION

Scale	Date	Drawn	Checked	Passed
AS COUNCIL	11/04/00	11/04/00	11/04/00	11/04/00

DRG. No.

2613-110