


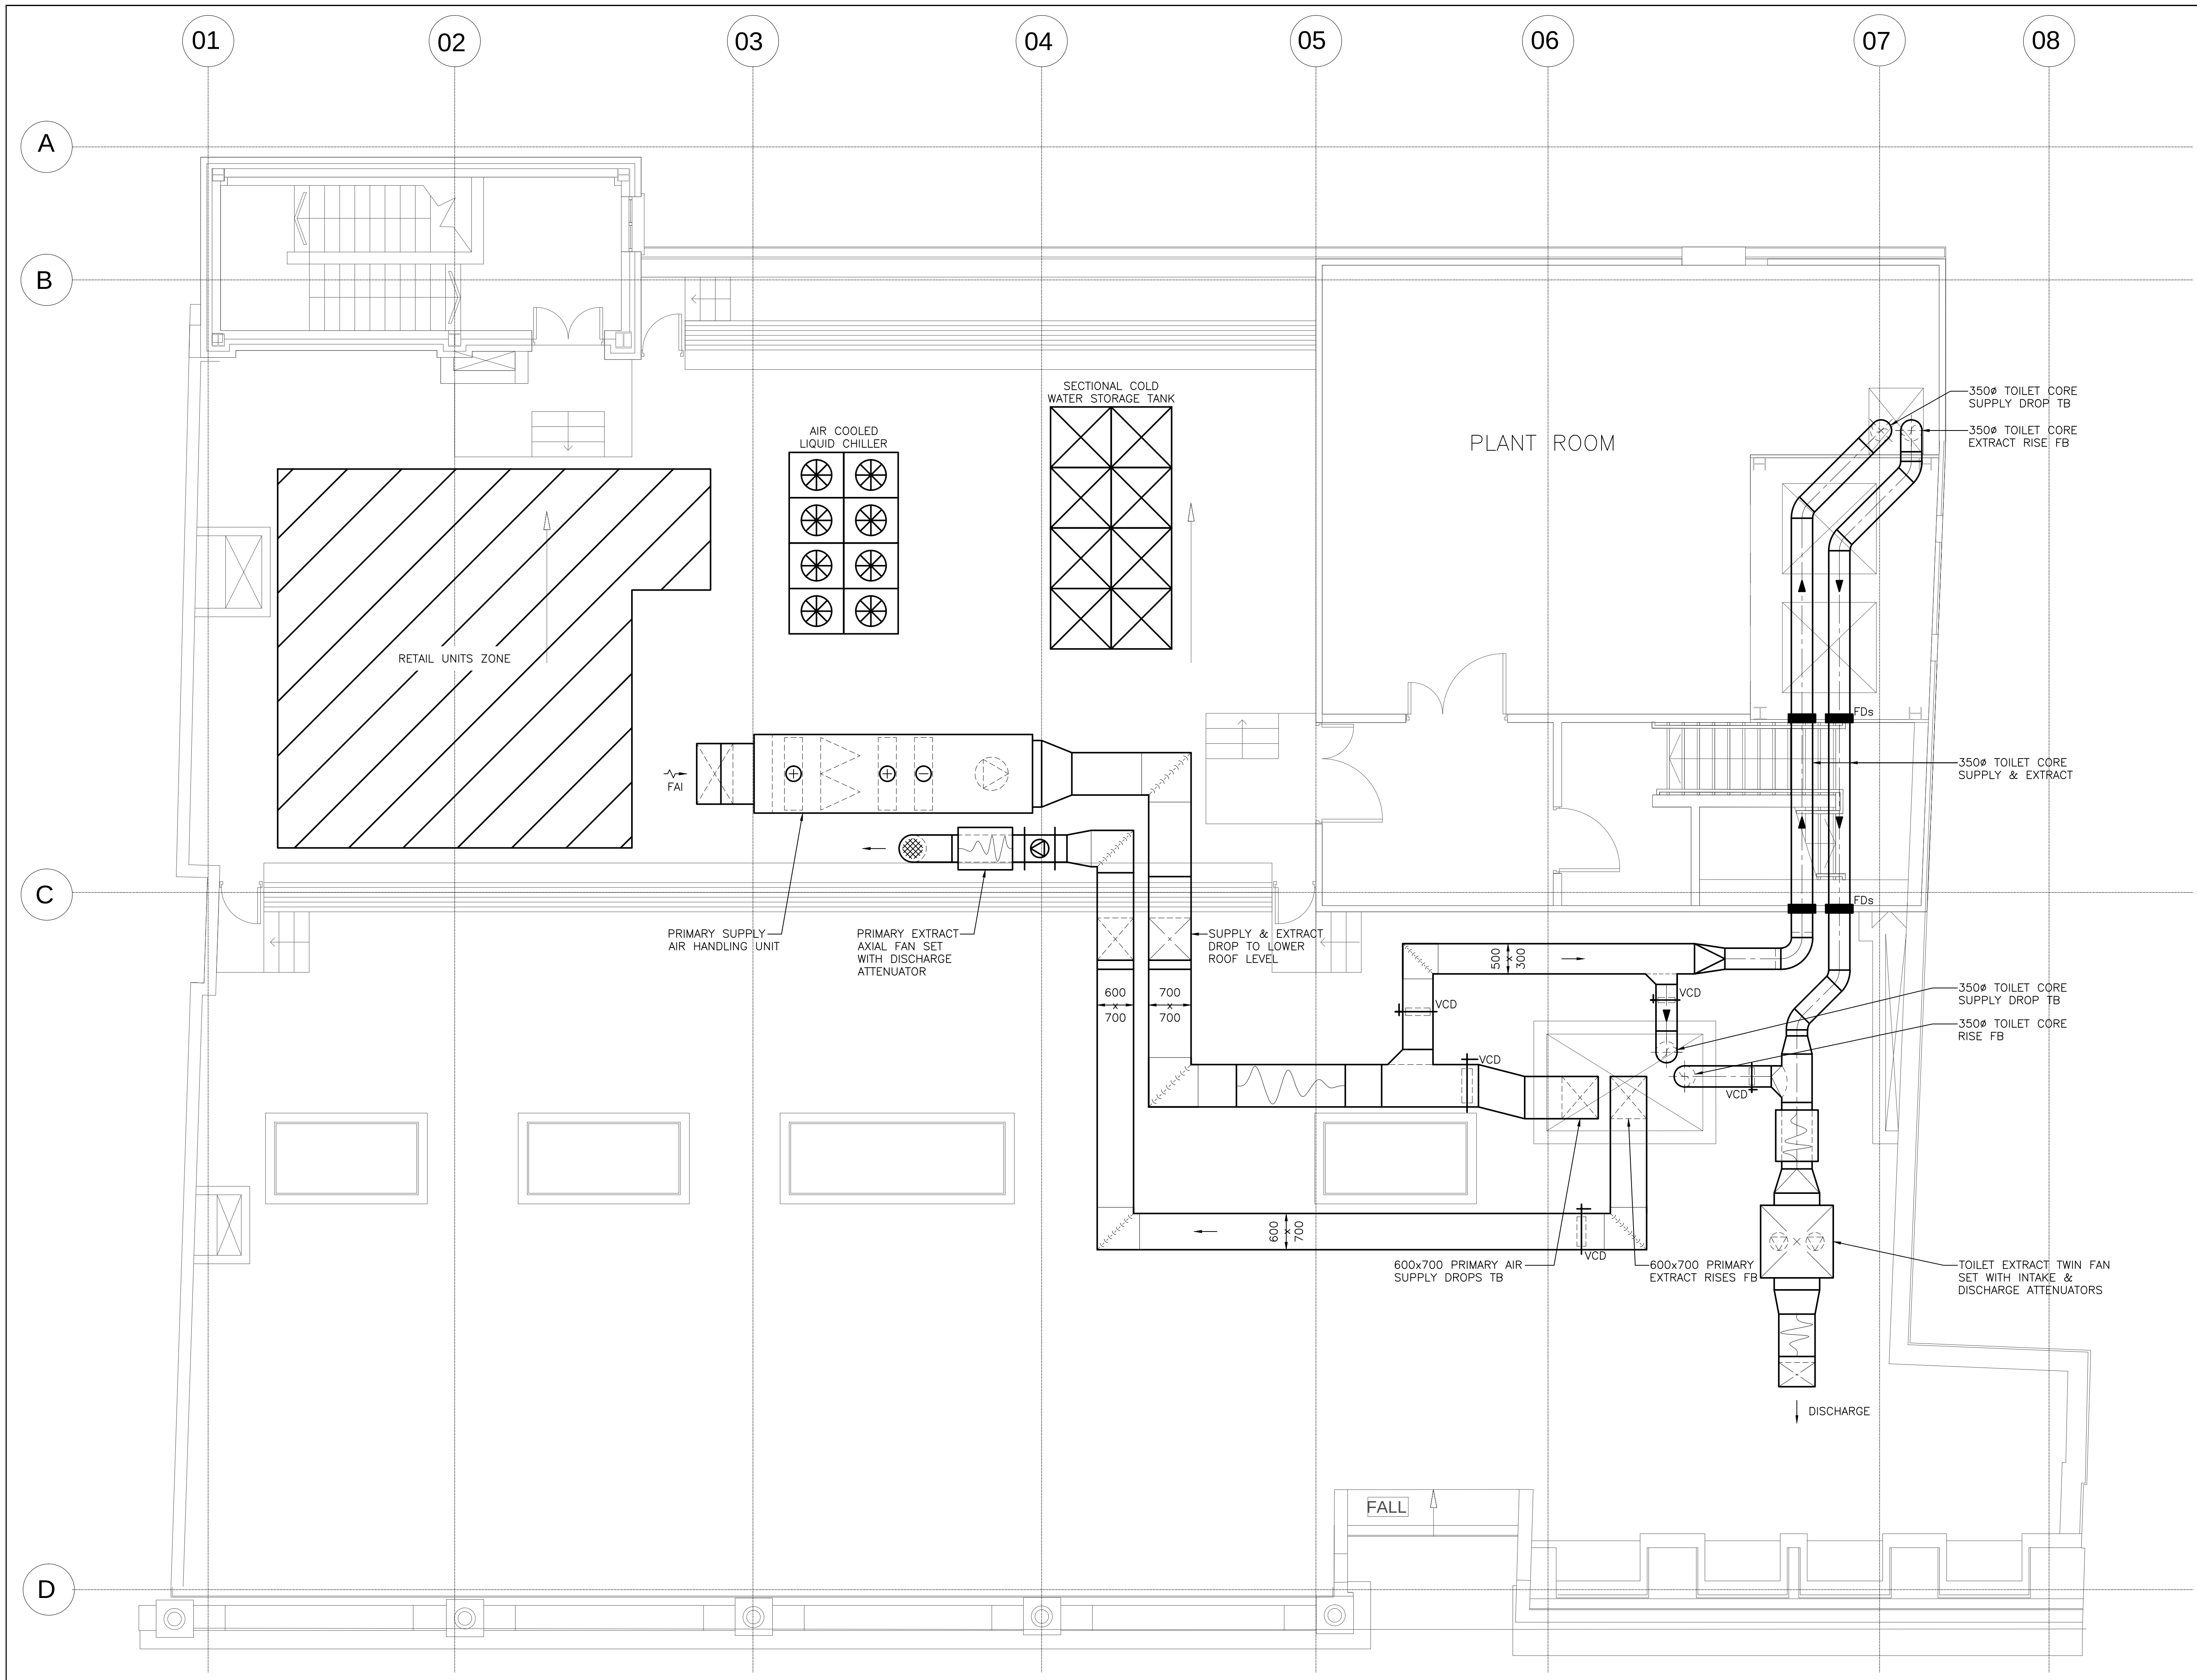

BASED UPON ARCHITECTS DRAWING No:
247-161106-GA-04-Rev_T

CONSTRUCTION

CLIENT:-
LONDON & REGIONAL PROPERTIES
55 BAKER STREET
LONDON
W1U 8EW

ARCHITECT:-
TWENTY FIRST ARCHITECTURE LTD
314 GOSWELL ROAD
LONDON
EC1V 7AF

CONSULTING ENGINEER:-
N/A

PROJECT:-
10 PARKWAY
CAMDEN
LONDON
NW1 7AA

DRAWING:-
FOURTH FLOOR LAYOUT
EXISTING EXTERNAL
PLANT LAYOUT

capri 53-55 CUTLERS ROAD
SOUTH WOODHAM FERRERS
CHELMSFORD
ESSEX CM3 5WA
Tel: (01245) 321144
Fax: (01245) 323646

MECHANICAL & ELECTRICAL SERVICES ENGINEERS
www.caprimechanical.co.uk

SCALE:- 1:50@A1	DATE:- JAN 17
ENG/DRAWN:- JHU/AJC	JOB No:- C4226
DRAWING No:- C4226/M105	REV C1