



1ST FLOOR FRENCH DOORS  
Scale 1:10 @ A2

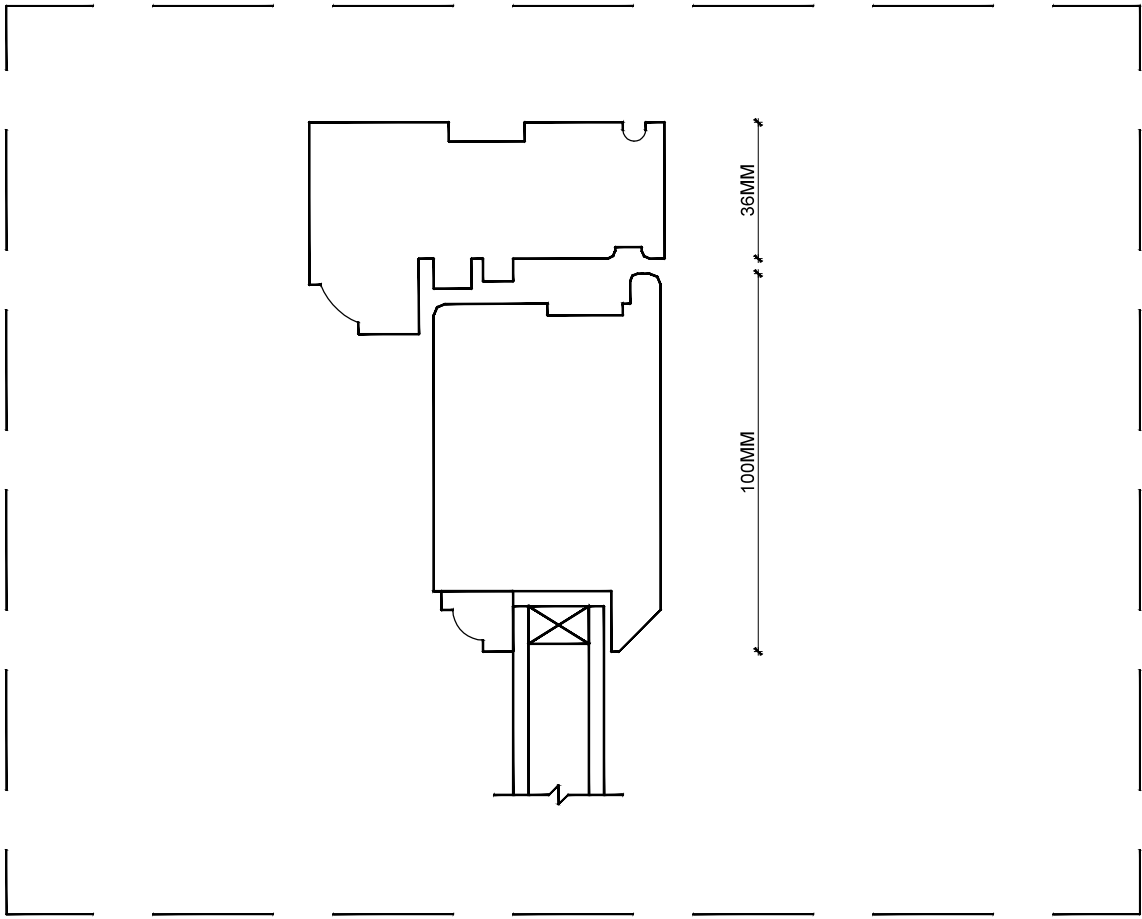

TOP FRAME DETAIL  
Scale 1:2 @ A2

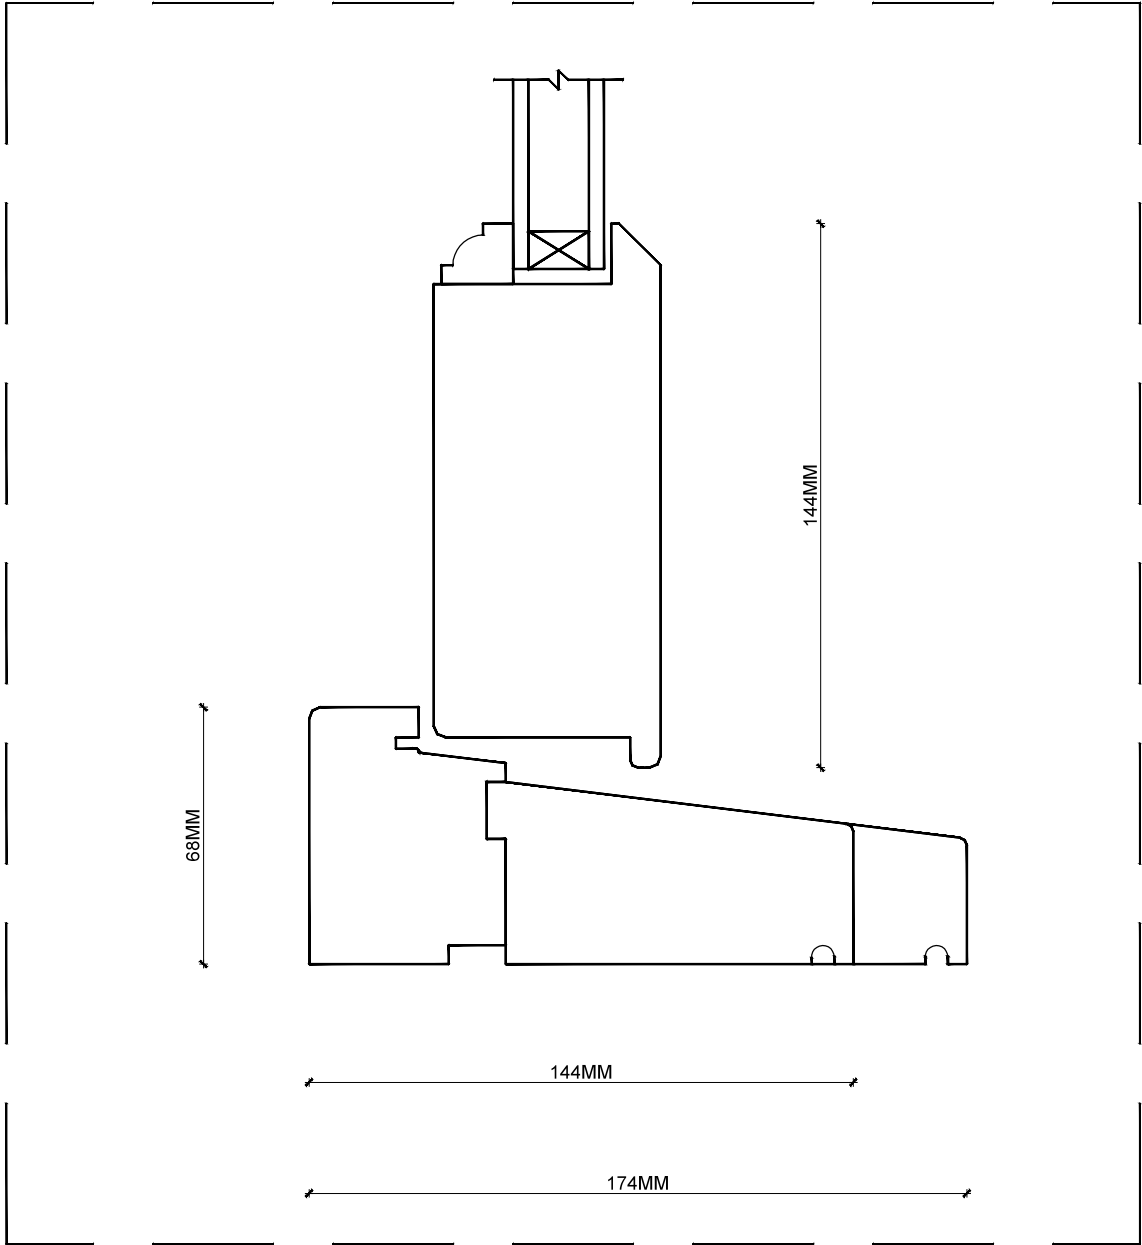

BOTOM FRAME DETAIL  
Scale 1:10 @ A2

NOTES:  
ALL DIMENSIONS SHOULD BE CHEEHED ONSITE PRIOR TO FABRICATION  
DRAWINGS NOT TO BE CIRCULATED WITHOUT CONSENT OF OPSIS DESIGN LTD.

rev:	description:	date:
------	--------------	-------

client:	TIM HORWILL	project #:	1515
project:	59, MARCHMONT STREET, WC1N 1AP		
drawing title	1ST FLOOR FRENCH DOORS		
drawing #:	1515-3-02-01	rev:	/
scale:	1:50@A2	drawn:	NT
date:	01/AUG/16	checked:	NT