



NOTES:

DRAWING INDICATES DESIGN INTENT ONLY  
NOT FOR CONSTRUCTION

ALL DIMENSIONS SHOULD BE CHECKED ONSITE PRIOR TO FABRICATION  
DRAWINGS NOT TO BE CIRCULATED WITHOUT CONSENT OF OPSIS DESIGN LTD.

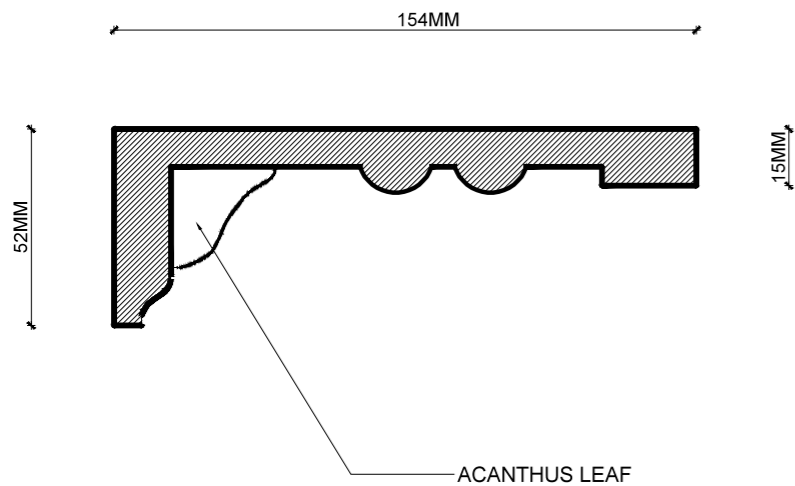

1st Floor Cornice section  
Scale 1:2 @ A3

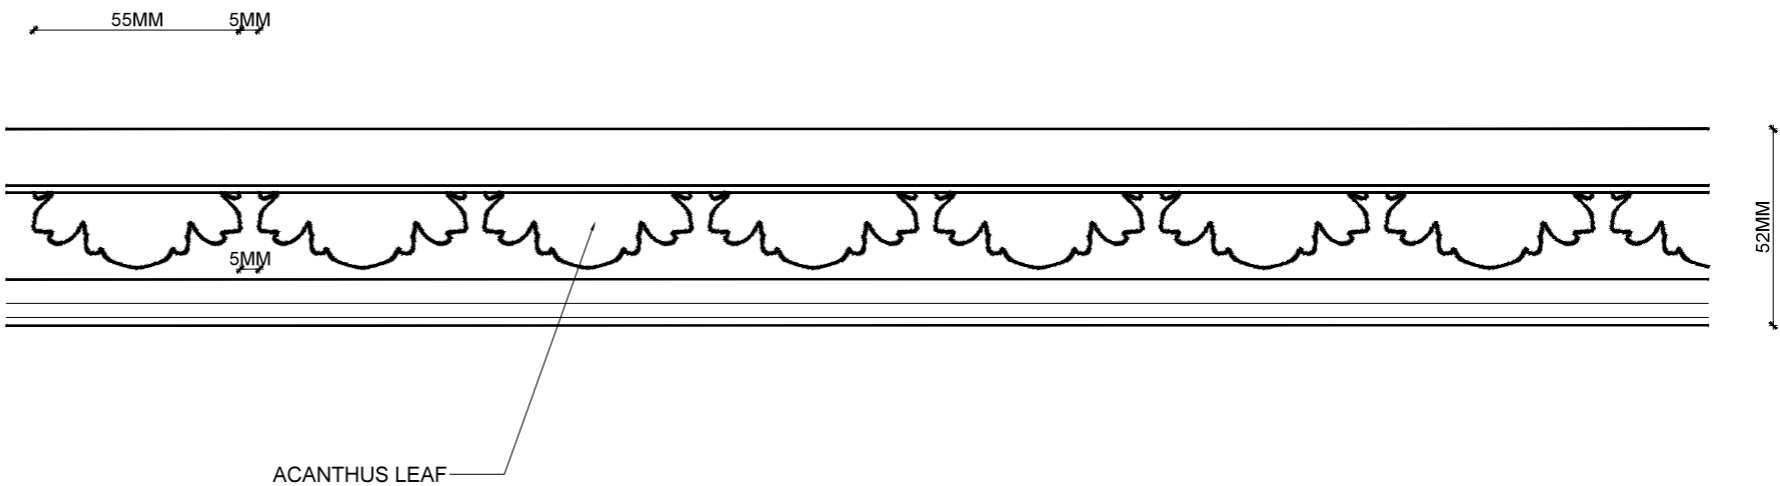

1st Floor Cornice Elevation  
Scale 1:2 @ A3

rev:	description:		date:
<div>Opsis design</div> <div>www.opsisdesign.com</div> <div>Unit 19 Westbourne Studios Acklam Road London W10 5JJ</div> <div>07884355392 / 07546109236</div>			
client:	TIM HORWILL	project #:	1515
project:	59, MARCHMONT STREET, WC1N 1AP		
drawing title	PROPOSED 1ST FLOOR CORNICE		
drawing #:	1611	rev:	/
scale:	1:2@A3	drawn:	NT
date:	26/JULY/16	checked:	NT