



SITE ADDRESS

Euston Road, London, NW1 3AT
Junction with Hampstead Road
Reference Stop: Stop KA
Easting/Northing: 529173/182311


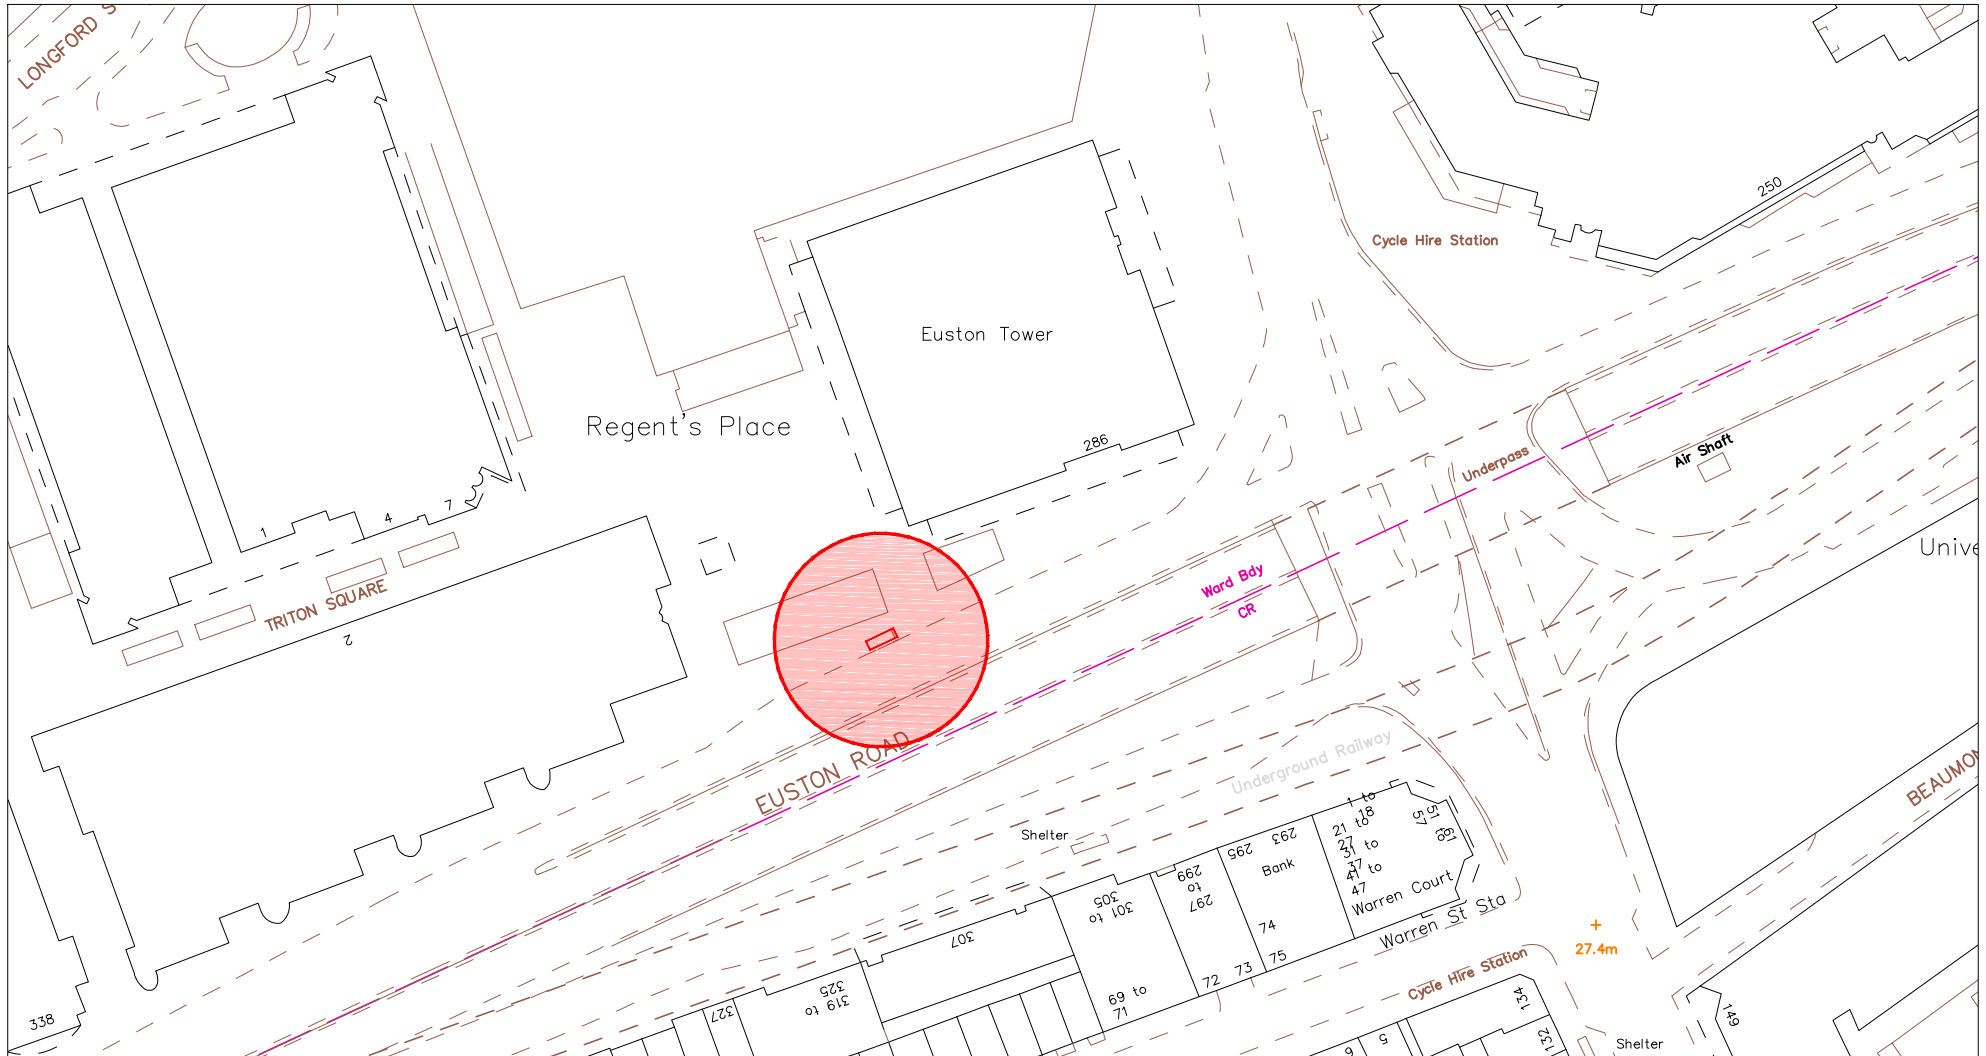


SCALE BAR [1:1250 @ A4]

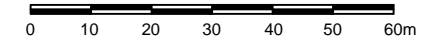

SITE ADDRESS

Euston Road, London, NW1 3AT
Junction with Hampstead Road
Reference Stop: Stop KA
Easting/Northing: 529173/182311

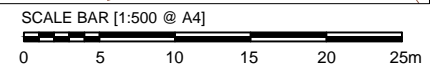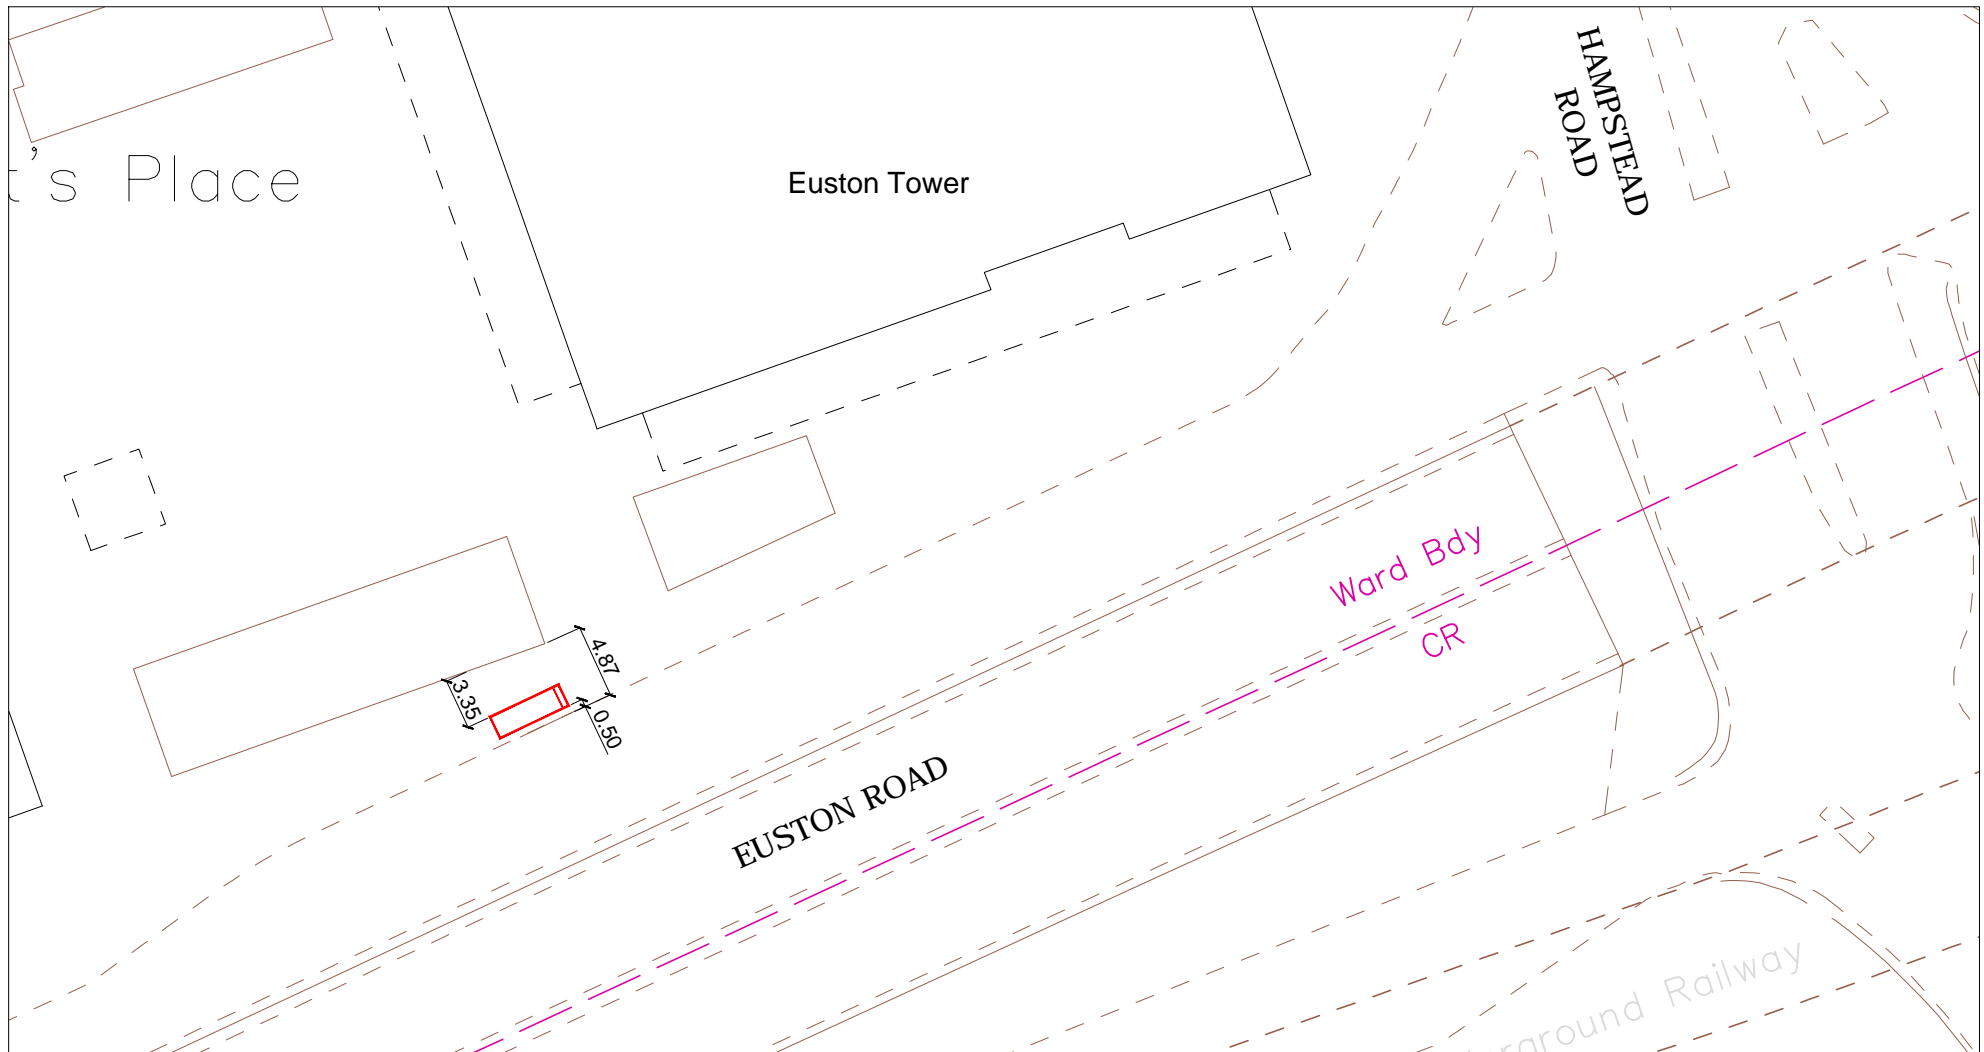

SITE ADDRESS

Euston Road, London, NW1 3AT
Junction with Hampstead Road
Reference Stop: Stop KA
Easting/Northing: 529173/182311




PROPOSED ADVERTISING DISPLAY

The proposed advertising panel will comprise a double sided freestanding digital display unit at one end of the bus shelter. This will be viewed as an integral part of the existing shelter design.

SITE ADDRESS

Euston Road, London, NW1 3AT
Junction with Hampstead Road
Reference Stop: Stop KA
Easting/Northing: 529173/182311

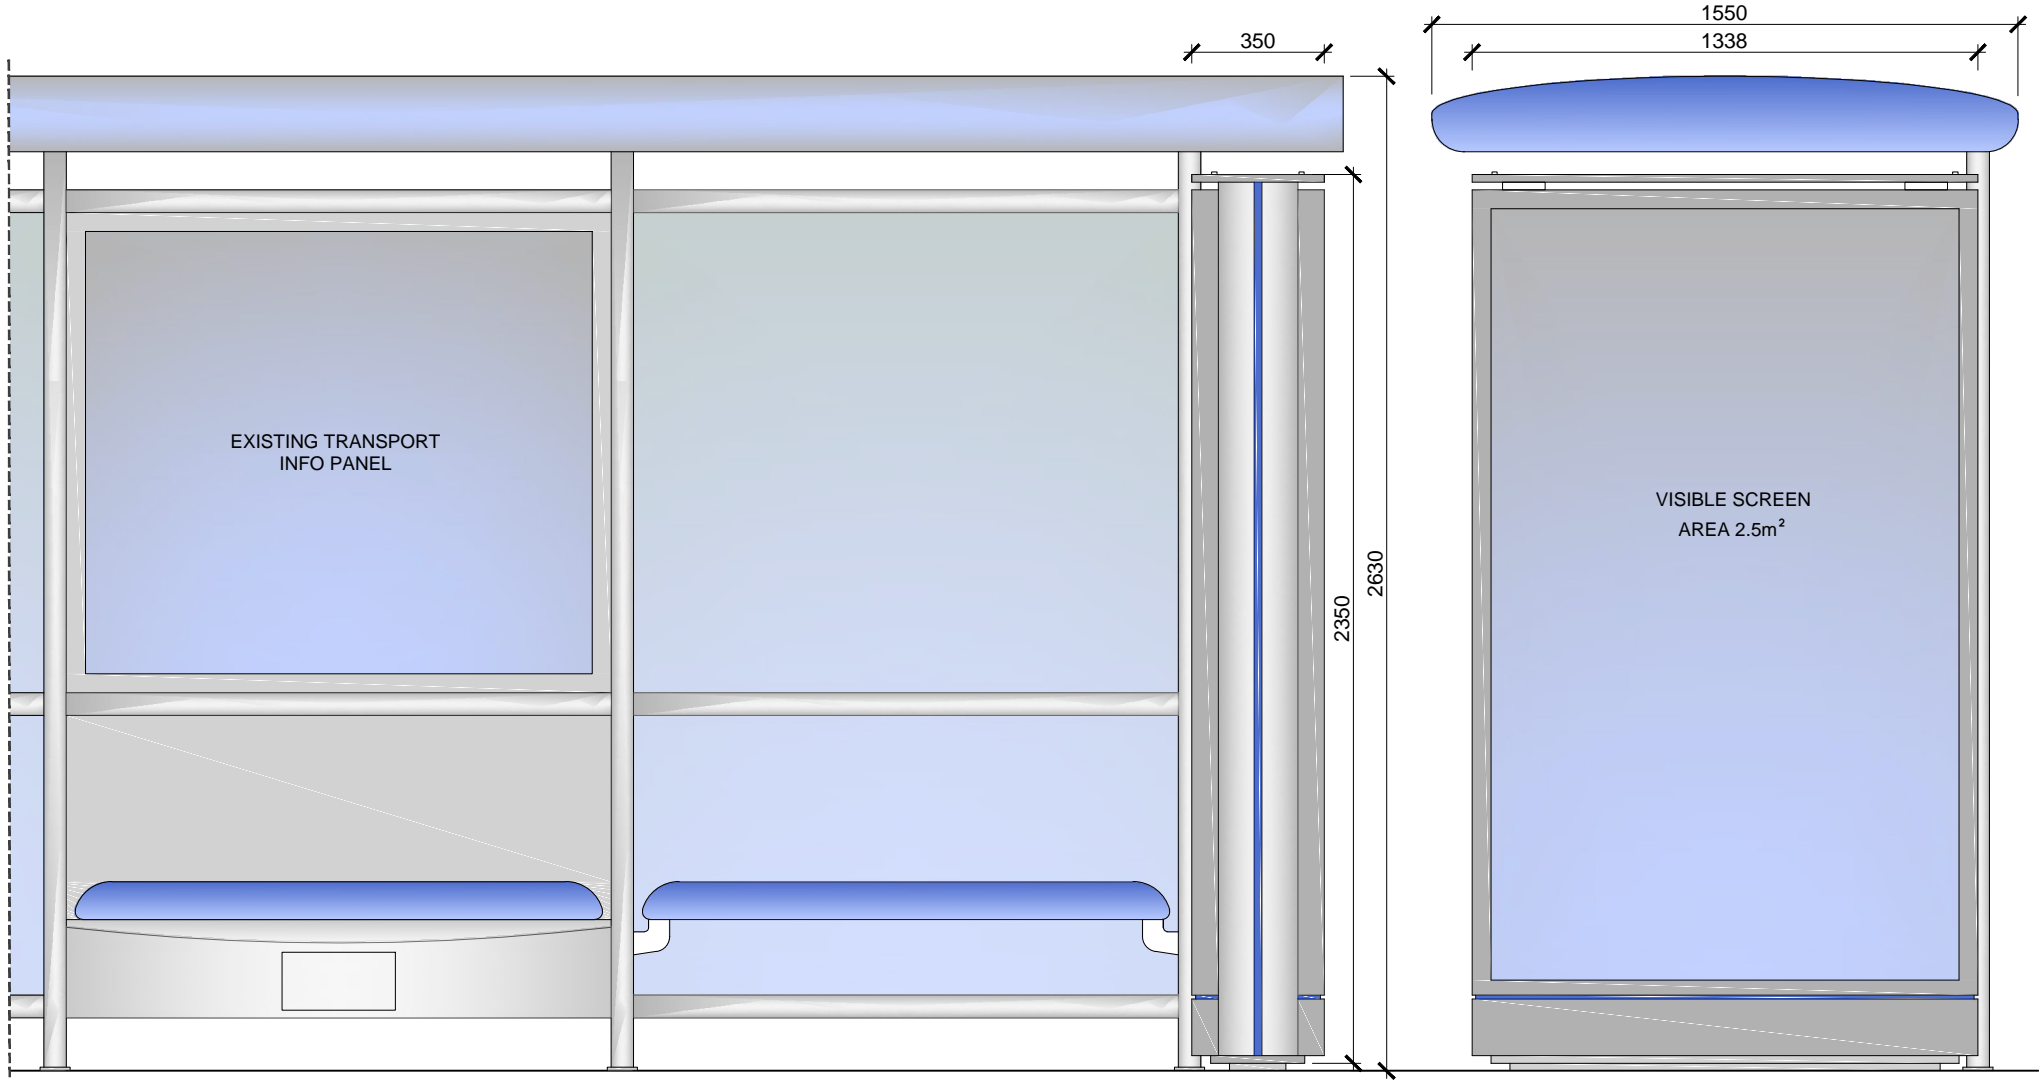

SCALE BAR [1:20 @ A4]

