


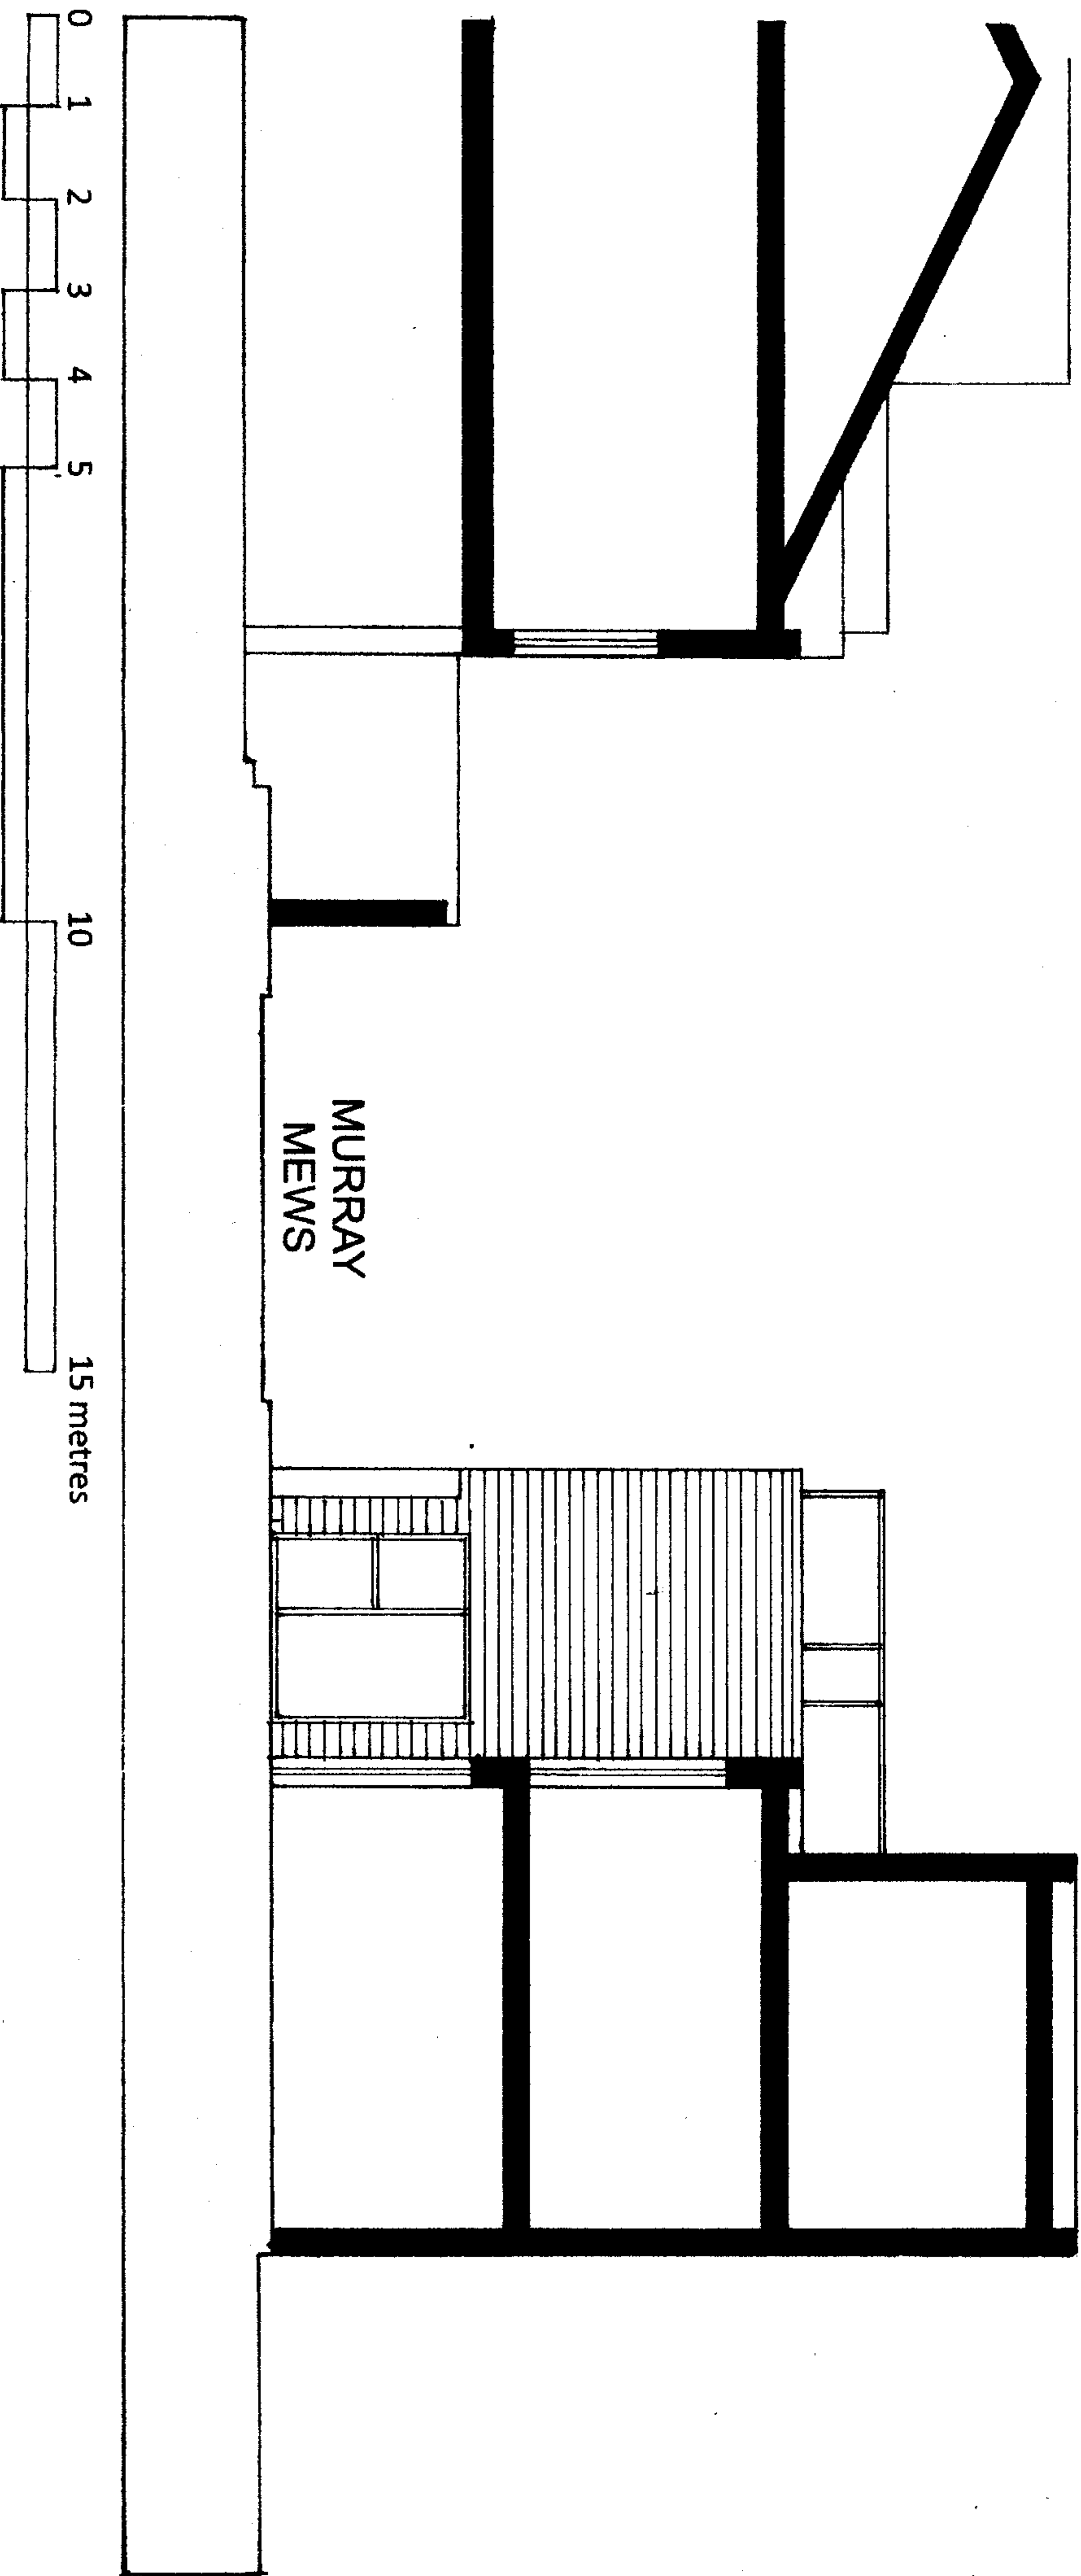

A P T		Architecture, Planning, Technology		Project MURRAY MEWS CAMDEN		Drawn MW	Chkd CG	App
APT Partnership 7 Montagu Mews London W1H 2EE Telephone 020-3686 0762Email chris.ap@btinternet.com		Title PROPOSED SECTION AA		Date Nov 2016	Scale @ A4 1:100	Drawing No MNJ 107	Rev B	