


USE FIGURED DIMENSIONS ONLY.  
DO NOT SCALE FROM THIS DRAWING.  
ALL DIMENSIONS MUST BE CHECKED ON SITE ANY  
INCONSISTENCIES MUST BE REPORTED BACK TO THE ARCHITECT.  
THIS DRAWING AND ANY DESIGNS INDICATED THEREON ARE THE  
COPYRIGHT OF BROOKS / MURRAY ARCHITECTS.  
ALL RIGHTS ARE RESERVED.  
NO PART OF THIS WORK MAY BE PRODUCED WITHOUT PRIOR  
PERMISSION IN WRITING FROM BROOKS / MURRAY ARCHITECTS.

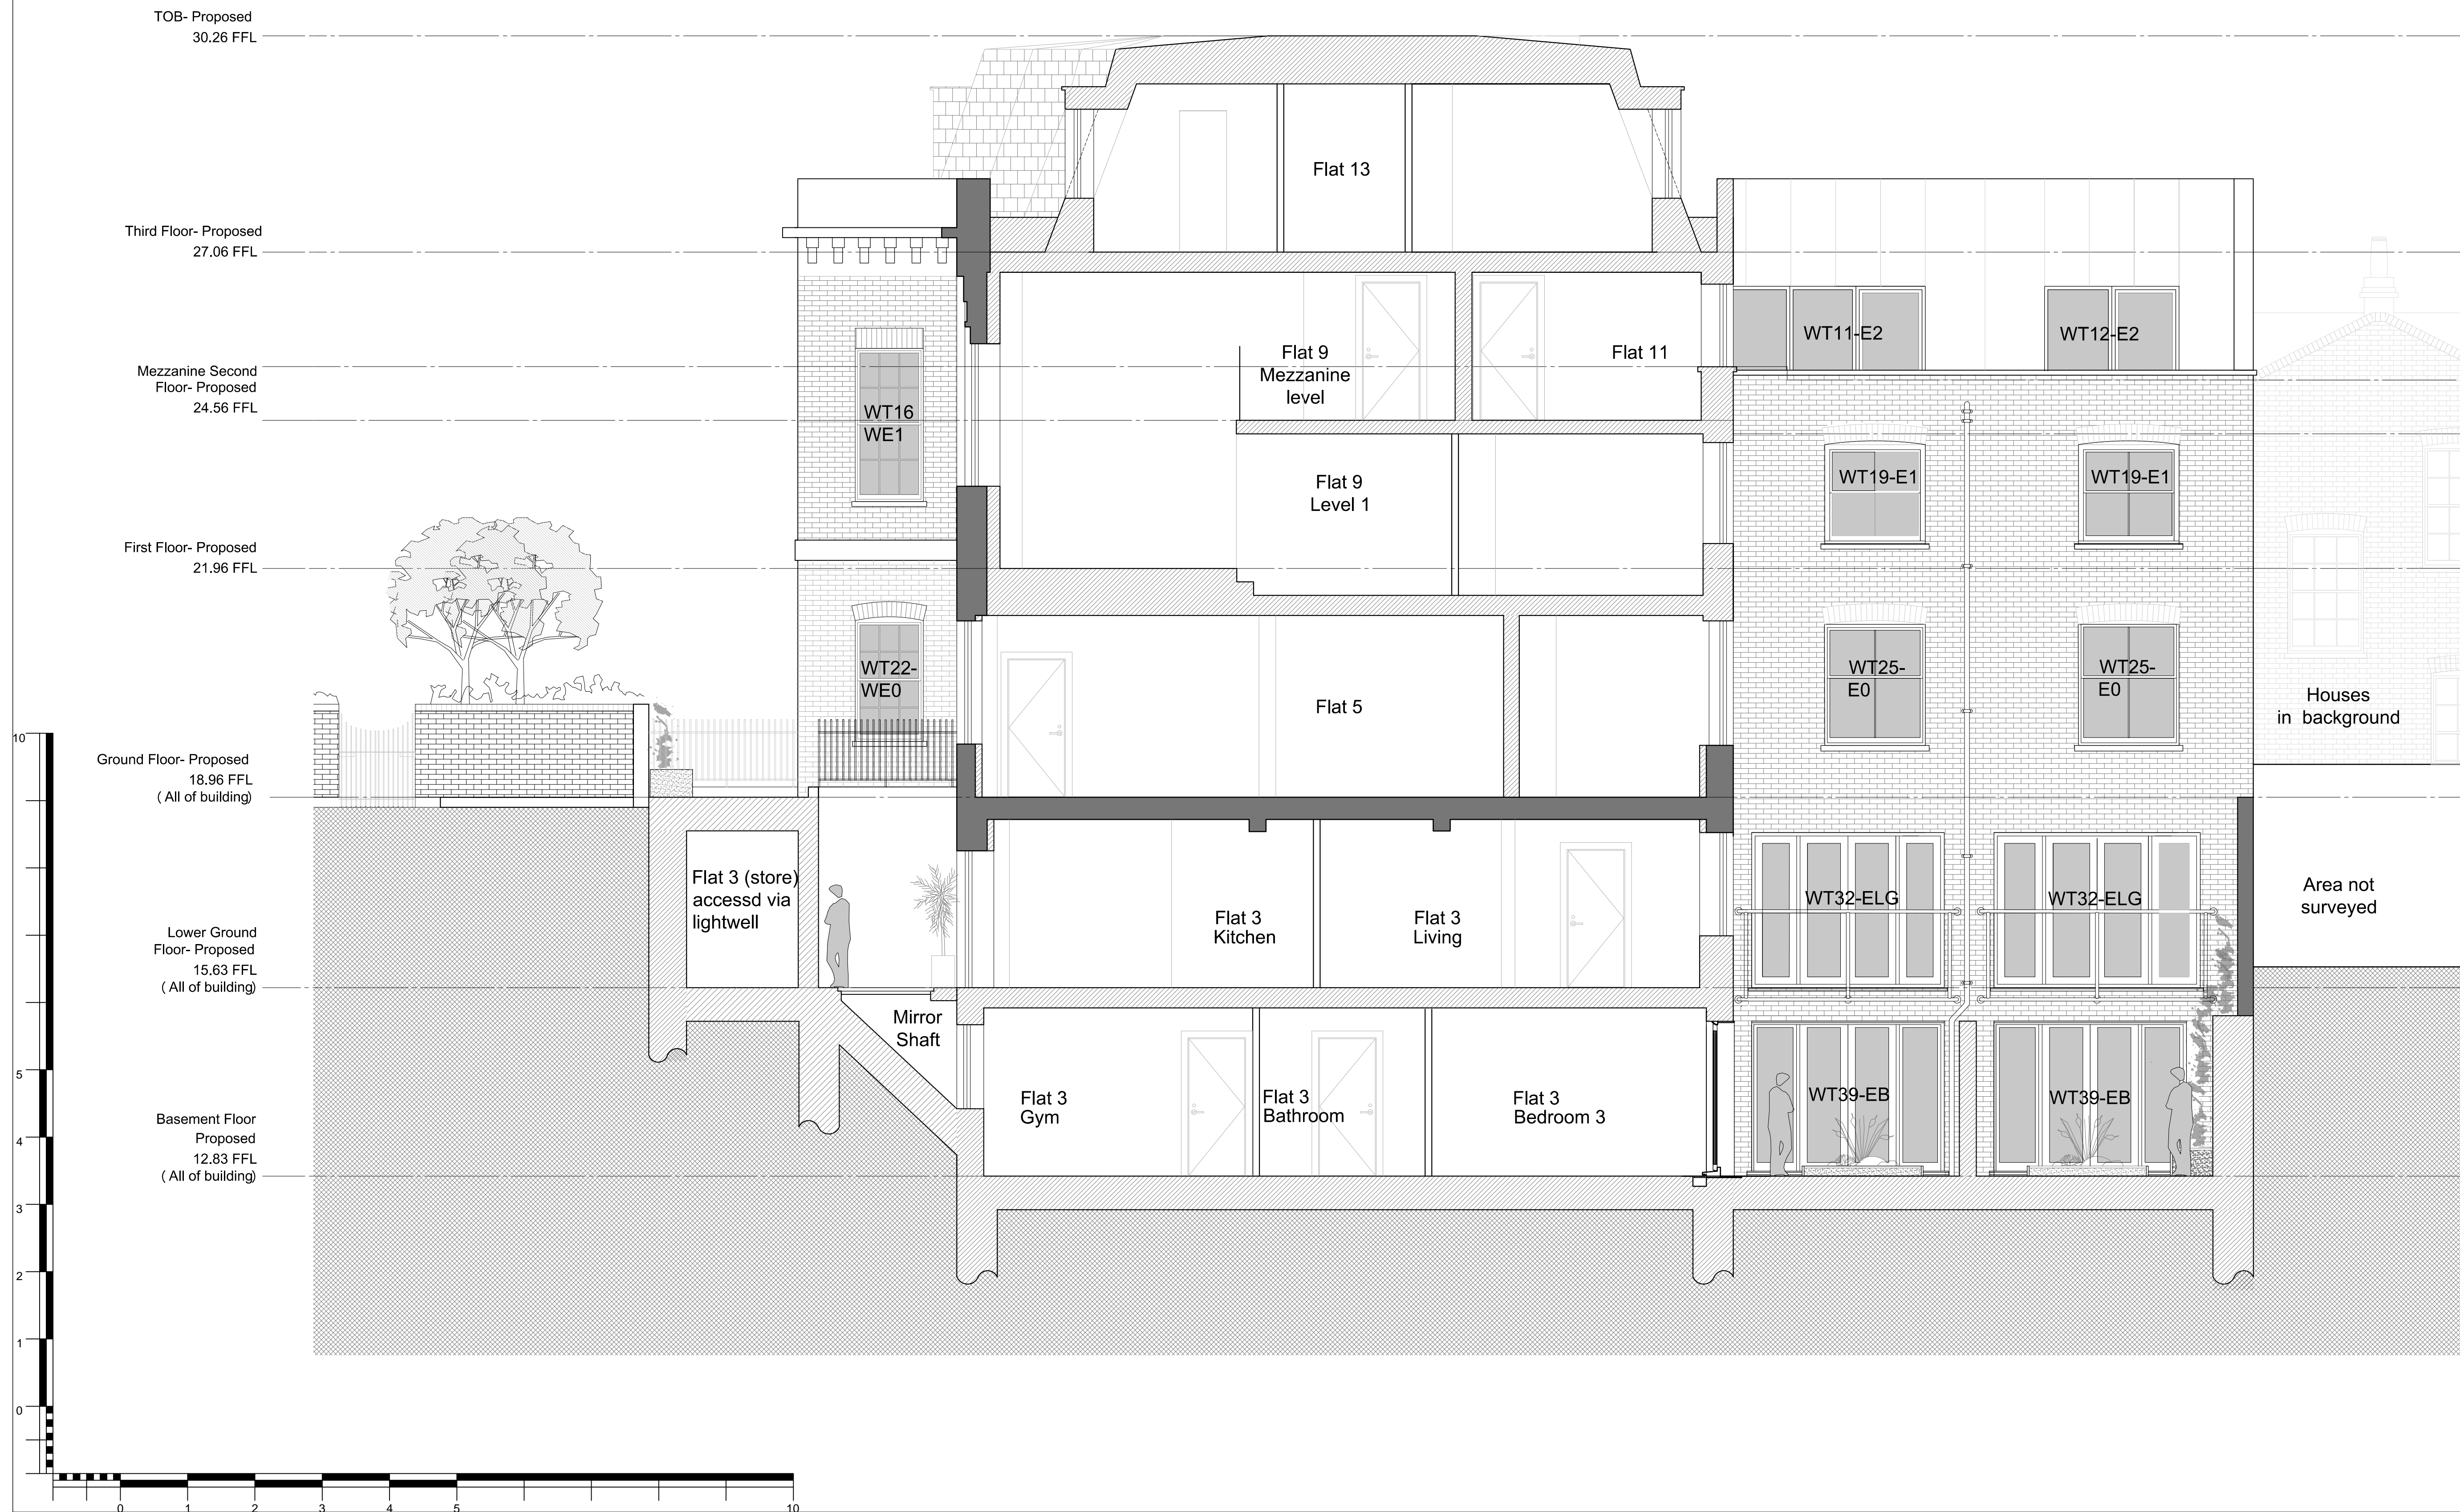

existing wall

new wall

ground

Rev.	Amendment	Date
4		SS 23.02.2017
3		SS 12.12.2016
2		SS 30.11.2016
1		SS 24.11.2016

**BROOKS / MURRAY**  
ARCHITECTS  
8-10 NEW NORTH PLACE  
LONDON EC2A 4JA  
TEL 020 7739 9955  
FAX 020 7739 9944  
architects@brooksmurray.com

CLIENT:  
Simon Firth

JOB:  
51 Calthorpe Street  
Camden  
London WC1X 0HH

DATE: Nov 2016  
SCALE: 1:50 @ A1 / 1:100 @ A3

DRAWING TITLE:  
Proposed  
Section CC

DRAWING NUMBER:  
939 - 302