



Flat O4 - Existing Internal Elevation

Notes:	Timber Panel Alterations
1. Existing paneling to be removed and retain for reuse	Panel A - Remains unaltered
2. Door opening to be formed in partition behind existing paneling	Panel B - To be widened by 70mm
3. Existing paneling to be reinstalled in place of existing door	Panel C - To be moved to the RHS of the door and reduced in width by 70mm
4. Existing architrave to be reused	Panel D - To be moved to the position of Panel C
5. Existing skirting to be replaced with new	

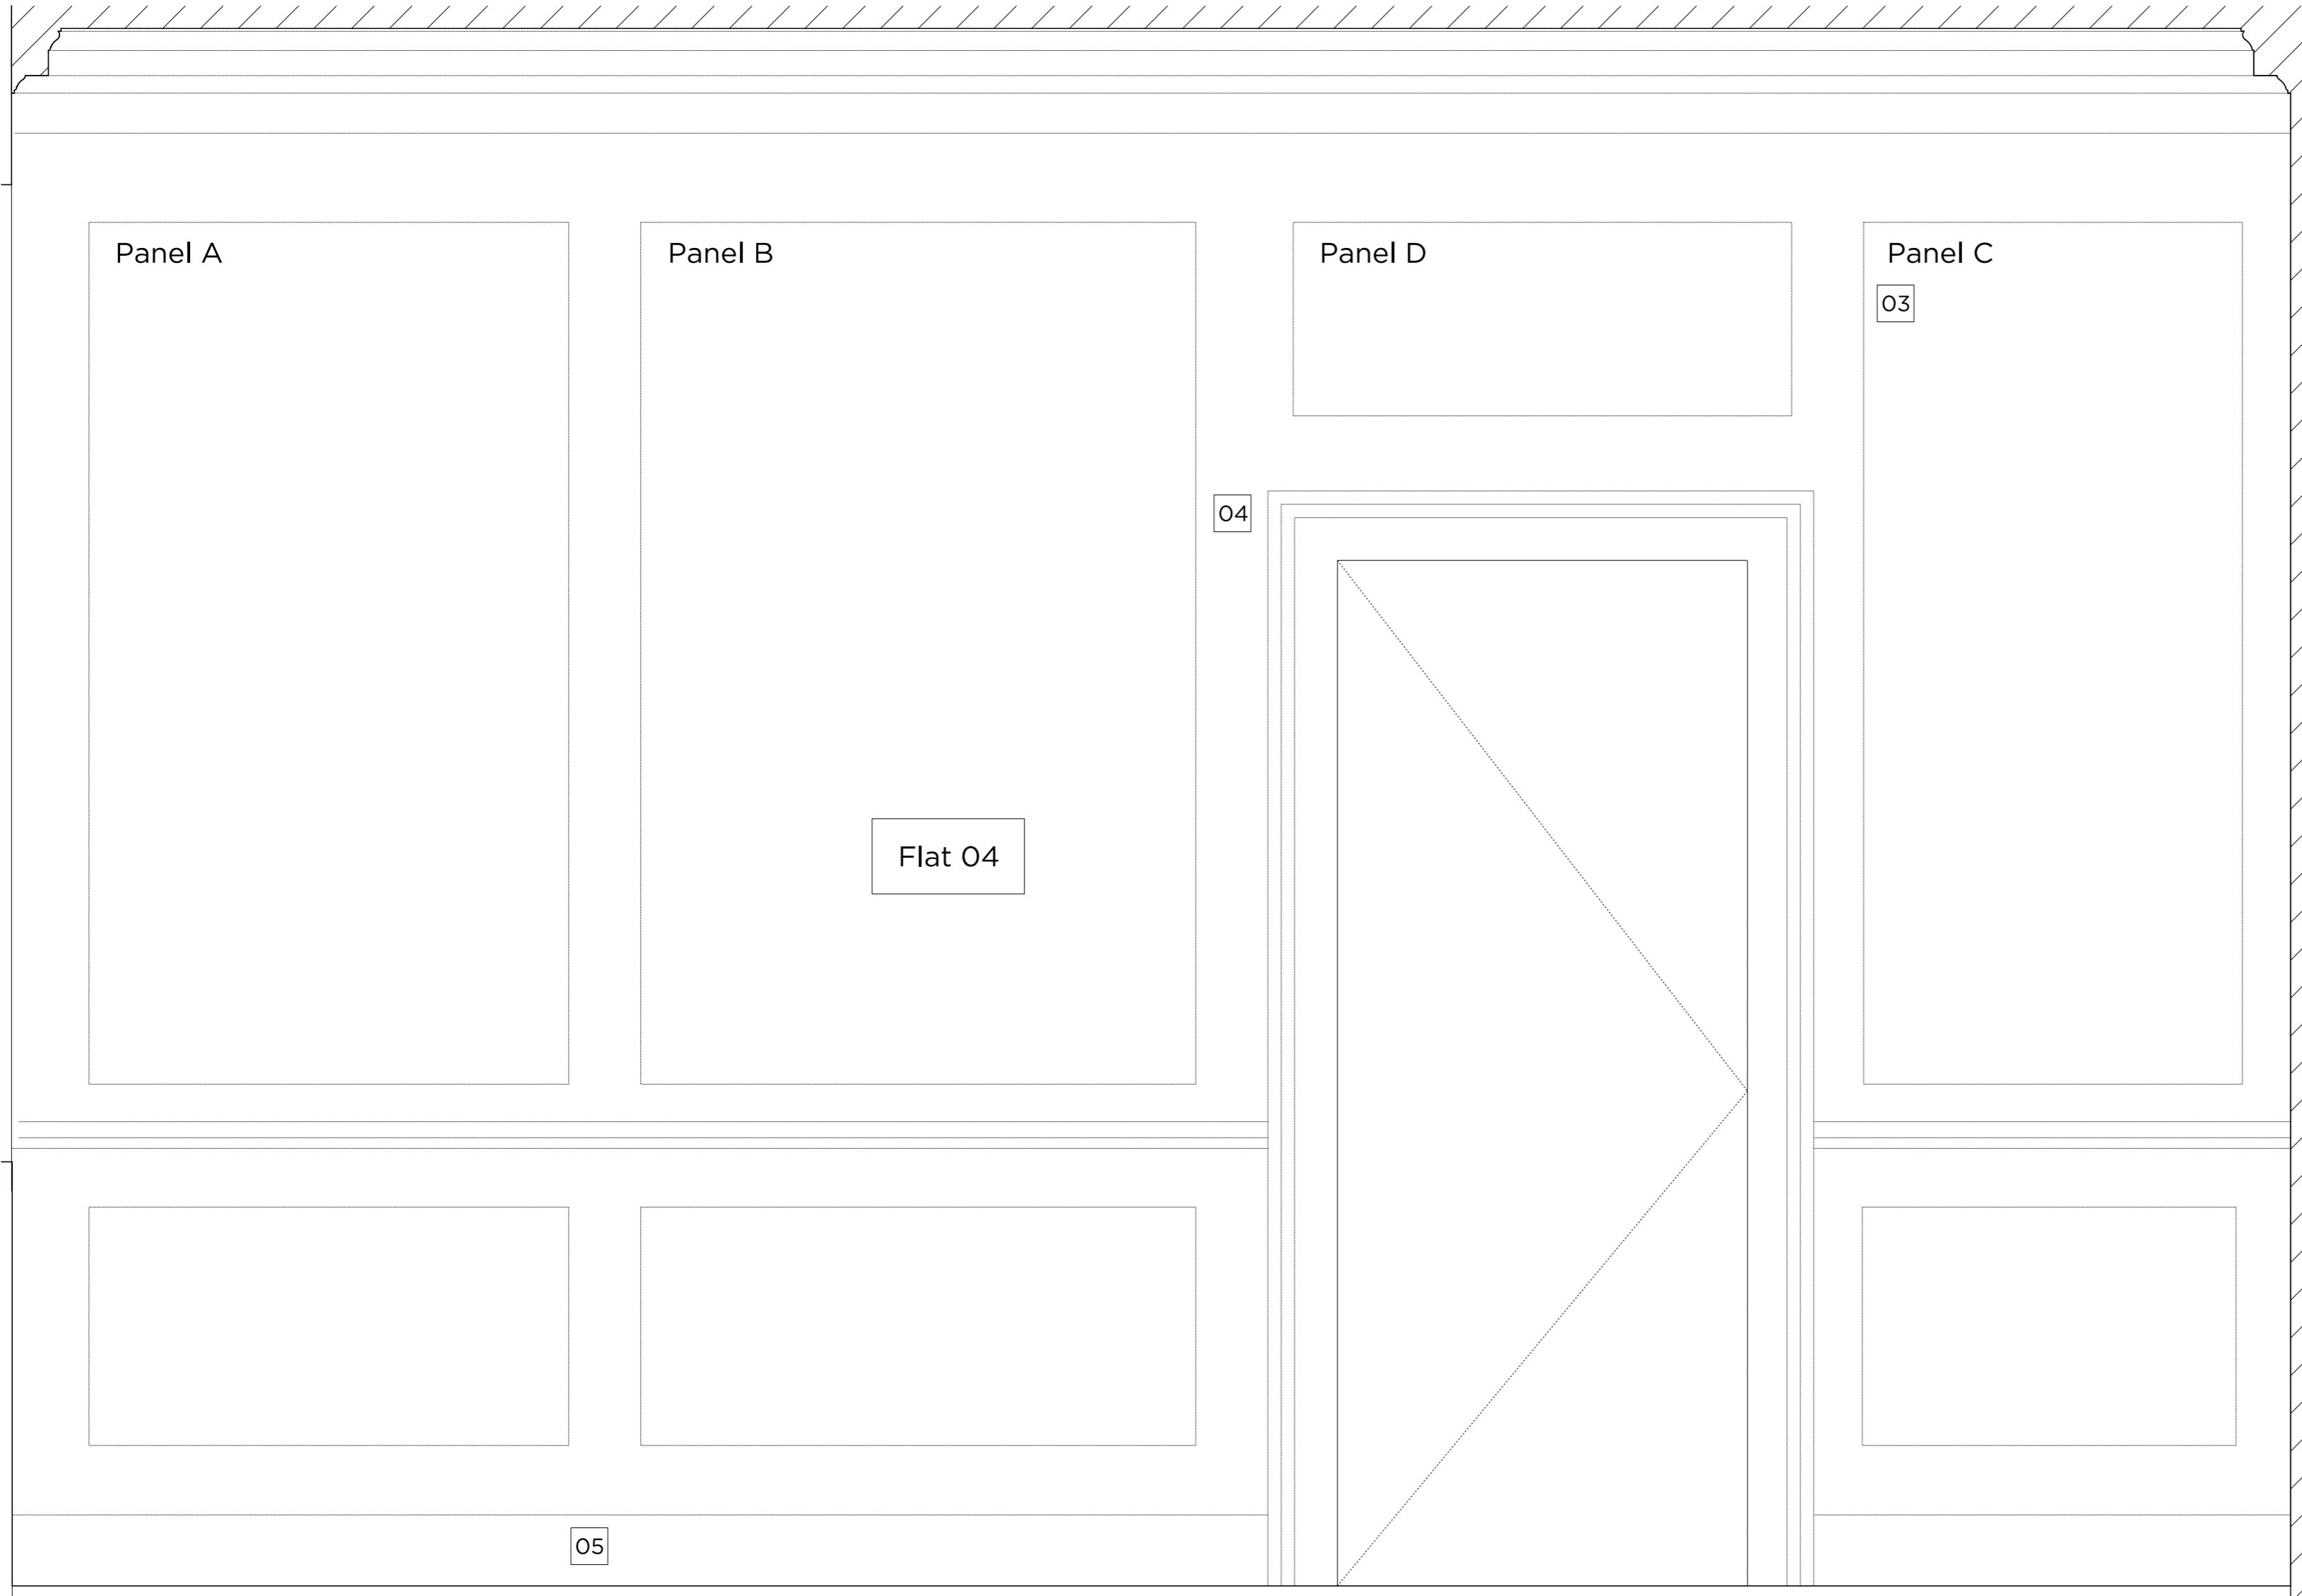

Flat O4 - Proposed Internal Elevation

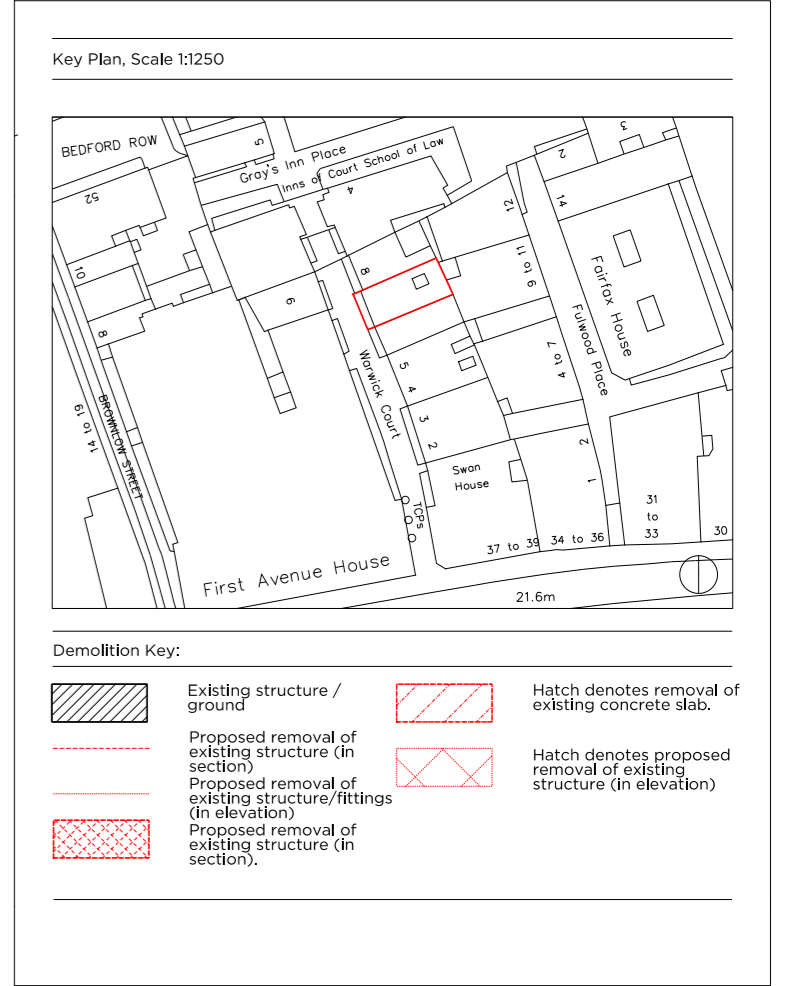

23.02.2017 Rev - Issued for Planning

PLANNING

Project No. 14029

Client GFZ Developments

Date February 2017

Scale 1:10@A1

Project 7 Warwick Court

Drawing Title: Proposed Section BB

Drawing No. P_11 Rev. F

Drawn CK	Approved MW	Signed
-------------	----------------	--------

**Marek
Wojciechowski
Architects Ltd.**

66-68 Margaret Street W1W 8SR T. 020 7580 9336 www.mw-a.co.uk

Copyright Marek Wojciechowski Architects Limited. No implied license exists. This drawing should not be used to calculate areas for the purposes of valuation. All dimensions to be checked on site by the contractor and such dimensions to be their responsibility. Do not scale drawings. All work must comply with relevant British Standards and Building Regulations requirements. Drawing errors and omissions to be reported to the architect.