

NOTE

Refer to MKP drawings for Utility cupboard, kitchen and general electrical layouts.

Wiring for pendant lighting in Living, Dining and Master Bedroom.
Wired connection point for possible future pendant with associated pattring as necessary.

Wiring for speaker system in Living, Dining, Kitchen and Master Bedroom, for installation of speakers by customer.

Wiring for electrical Blinding System.

Sprinkler detail head, number and location by specialist

KEY PLAN

LEGEND

Lighting & Fire Alarm

- Switch
- 2 way switch
- 3 way switch
- Switch dimmer
- Pendant light
- Modular luminaire
- Linear Luminaire
- Single directional downlights
- Double directional downlights
- Wall light, internal
- Recessed low energy LED downlighter
- LED strip lighting to wardrobes & under wall units
- Wall light, external
- Recessed wall lights at floor level
- Wall light with sensor
- Double socket
- 5amp switch sockets for lamp circuit
- Multi-gang switch for kitchen appliances
- Shaver socket
- Video entryphone and intercom
- TV media plate. Refer to M&E specification
- BT phone & data point
- Floor recessed outlet
- Smoke detector
- Heat detector
- Extractor
- Air supply in
- Linear slot diffuser for supply & extract air
- PIR presence detector
- Emergency Light
- Fire Detector
- Fire Detector Sounder base & flashing beacon
- Manual Fire alarm call point
- Thermostat
- PopUp Socket and USB Port
- Access Panel
- Size Varies
- Surface Mounted LED Circular Luminaire

Ceiling Info.

- 160mm Deep Ceiling Recess - h 2760
- 160mm Deep Ceiling Recess - h 2360
- Cornice or Ceiling ornament
- Sloping section of ceiling

FOR CONSTRUCTION

REVISION	DRN	CHKD	DATE
C1 First issue issued for Construction	GS	TW	31/01/2017

A&Q

PARTNERSHIP

CLIENT
MOUNT ANVIL LTD

MOUNT ANVIL

PROJECT
KIDDERPORE AVENUE

DRAWING
Bay House
Level LG Proposed RCP

SCALE	1:50 @ A1	DATE	January 2017
DRAWING No.	15 230	DRAWN BY	GS
9000-DRG-23BH-LG030		REV	C1

A & Q PARTNERSHIP (LONDON) LTD
THE LUX BUILDING, 2-4 HOXTON SQUARE, LONDON N1 6 NU
Tel: 020 7613 2244 Fax: 020 7613 2642 Email: london@aqp.co.uk
ARCHITECTURE DESIGN MASTERPLANNING INTERIORS

NOTE

Refer to MKP drawings for Utility cupboard, kitchen and general electrical layouts.

Wiring for pendant lighting in Living, Dining and Master Bedroom.
Wired connection point for possible future pendant with associated patressing as necessary.


Wiring for speaker system in Living, Dining, Kitchen and Master Bedroom,
for installation of speakers by customer.

Wiring for electrical Blinding System.

Shrinker detail head, number and location by specialist

0 10 50 100mm

DIMENSION AT ORIGINAL SHEET SIZE
Contractors must check all dimensions on site. Only figured dimensions are to be worked from.
Discrepancies must be reported to the Architect before proceeding. © This drawing is Copyright

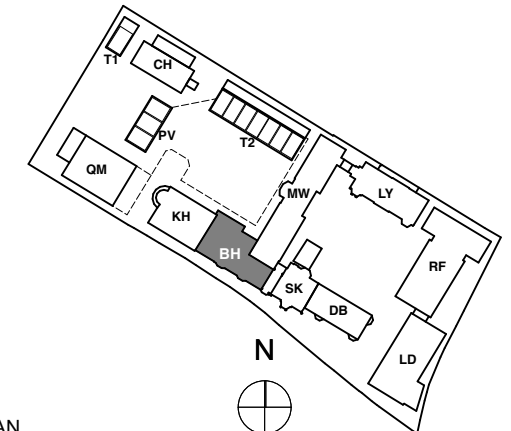

KEY PLAN

LEGEND

Lighting & Fire Alarm

- Switch
- 2 way switch
- 3 way switch
- Switch dimmer
- Pendant light
- Modular luminaire
- Linear Luminaire
- Single directional downlights
- Double directional downlights
- Wall light, internal
- Recessed low energy LED downlighter
- LED strip lighting to wardrobes & under wall units
- Wall light, external
- Recessed wall lights at floor level
- Double socket
- 5amp switch sockets for lamp circuit
- Multi-gang switch for kitchen appliances
- Shaver socket
- Video entryphone and intercom
- TV media plate. Refer to M&E specification
- BT phone & data point
- Floor recessed outlet
- Smoke detector
- Heat detector
- Extractor
- Air supply in
- Linear slot diffuser for supply & extract air
- PIR presence detector
- Emergency Light
- Fire Detector
- Fire Detector Sounder base & flashing beacon
- Manual Fire alarm call point
- Thermostat
- PopUp Socket and USB Port
- Access Panel
- Size Varies
- Surface Mounted LED Circular Luminaire

Ceiling Info.

- 160mm Deep Ceiling Recess - h 2760
- 160mm Deep Ceiling Recess - h 2360
- Cornice or Ceiling ornament
- Sloping section of ceiling

FOR CONSTRUCTION

REVISION	DRN	CHKD	DATE
C1 Issued for Construction	GS	TW	31/01/2017




PROJECT
KIDDERPORE AVENUE

DRAWING
Bay House
Level 01 Proposed RCP

SCALE	1:50 @ A1	DATE	January 2017
DRAWING No.	15 230	DRAWN BY	GS
9000-DRG-23BH-01030		REV	REV
		C1	C1

A & Q PARTNERSHIP (LONDON) LTD
THE LUX BUILDING, 2-4 HOXTON SQUARE, LONDON N1 6 NU
Tel: 020 7613 2244 Fax: 020 7613 2642 Email: london@aqp.co.uk
ARCHITECTURE DESIGN MASTERPLANNING INTERIORS

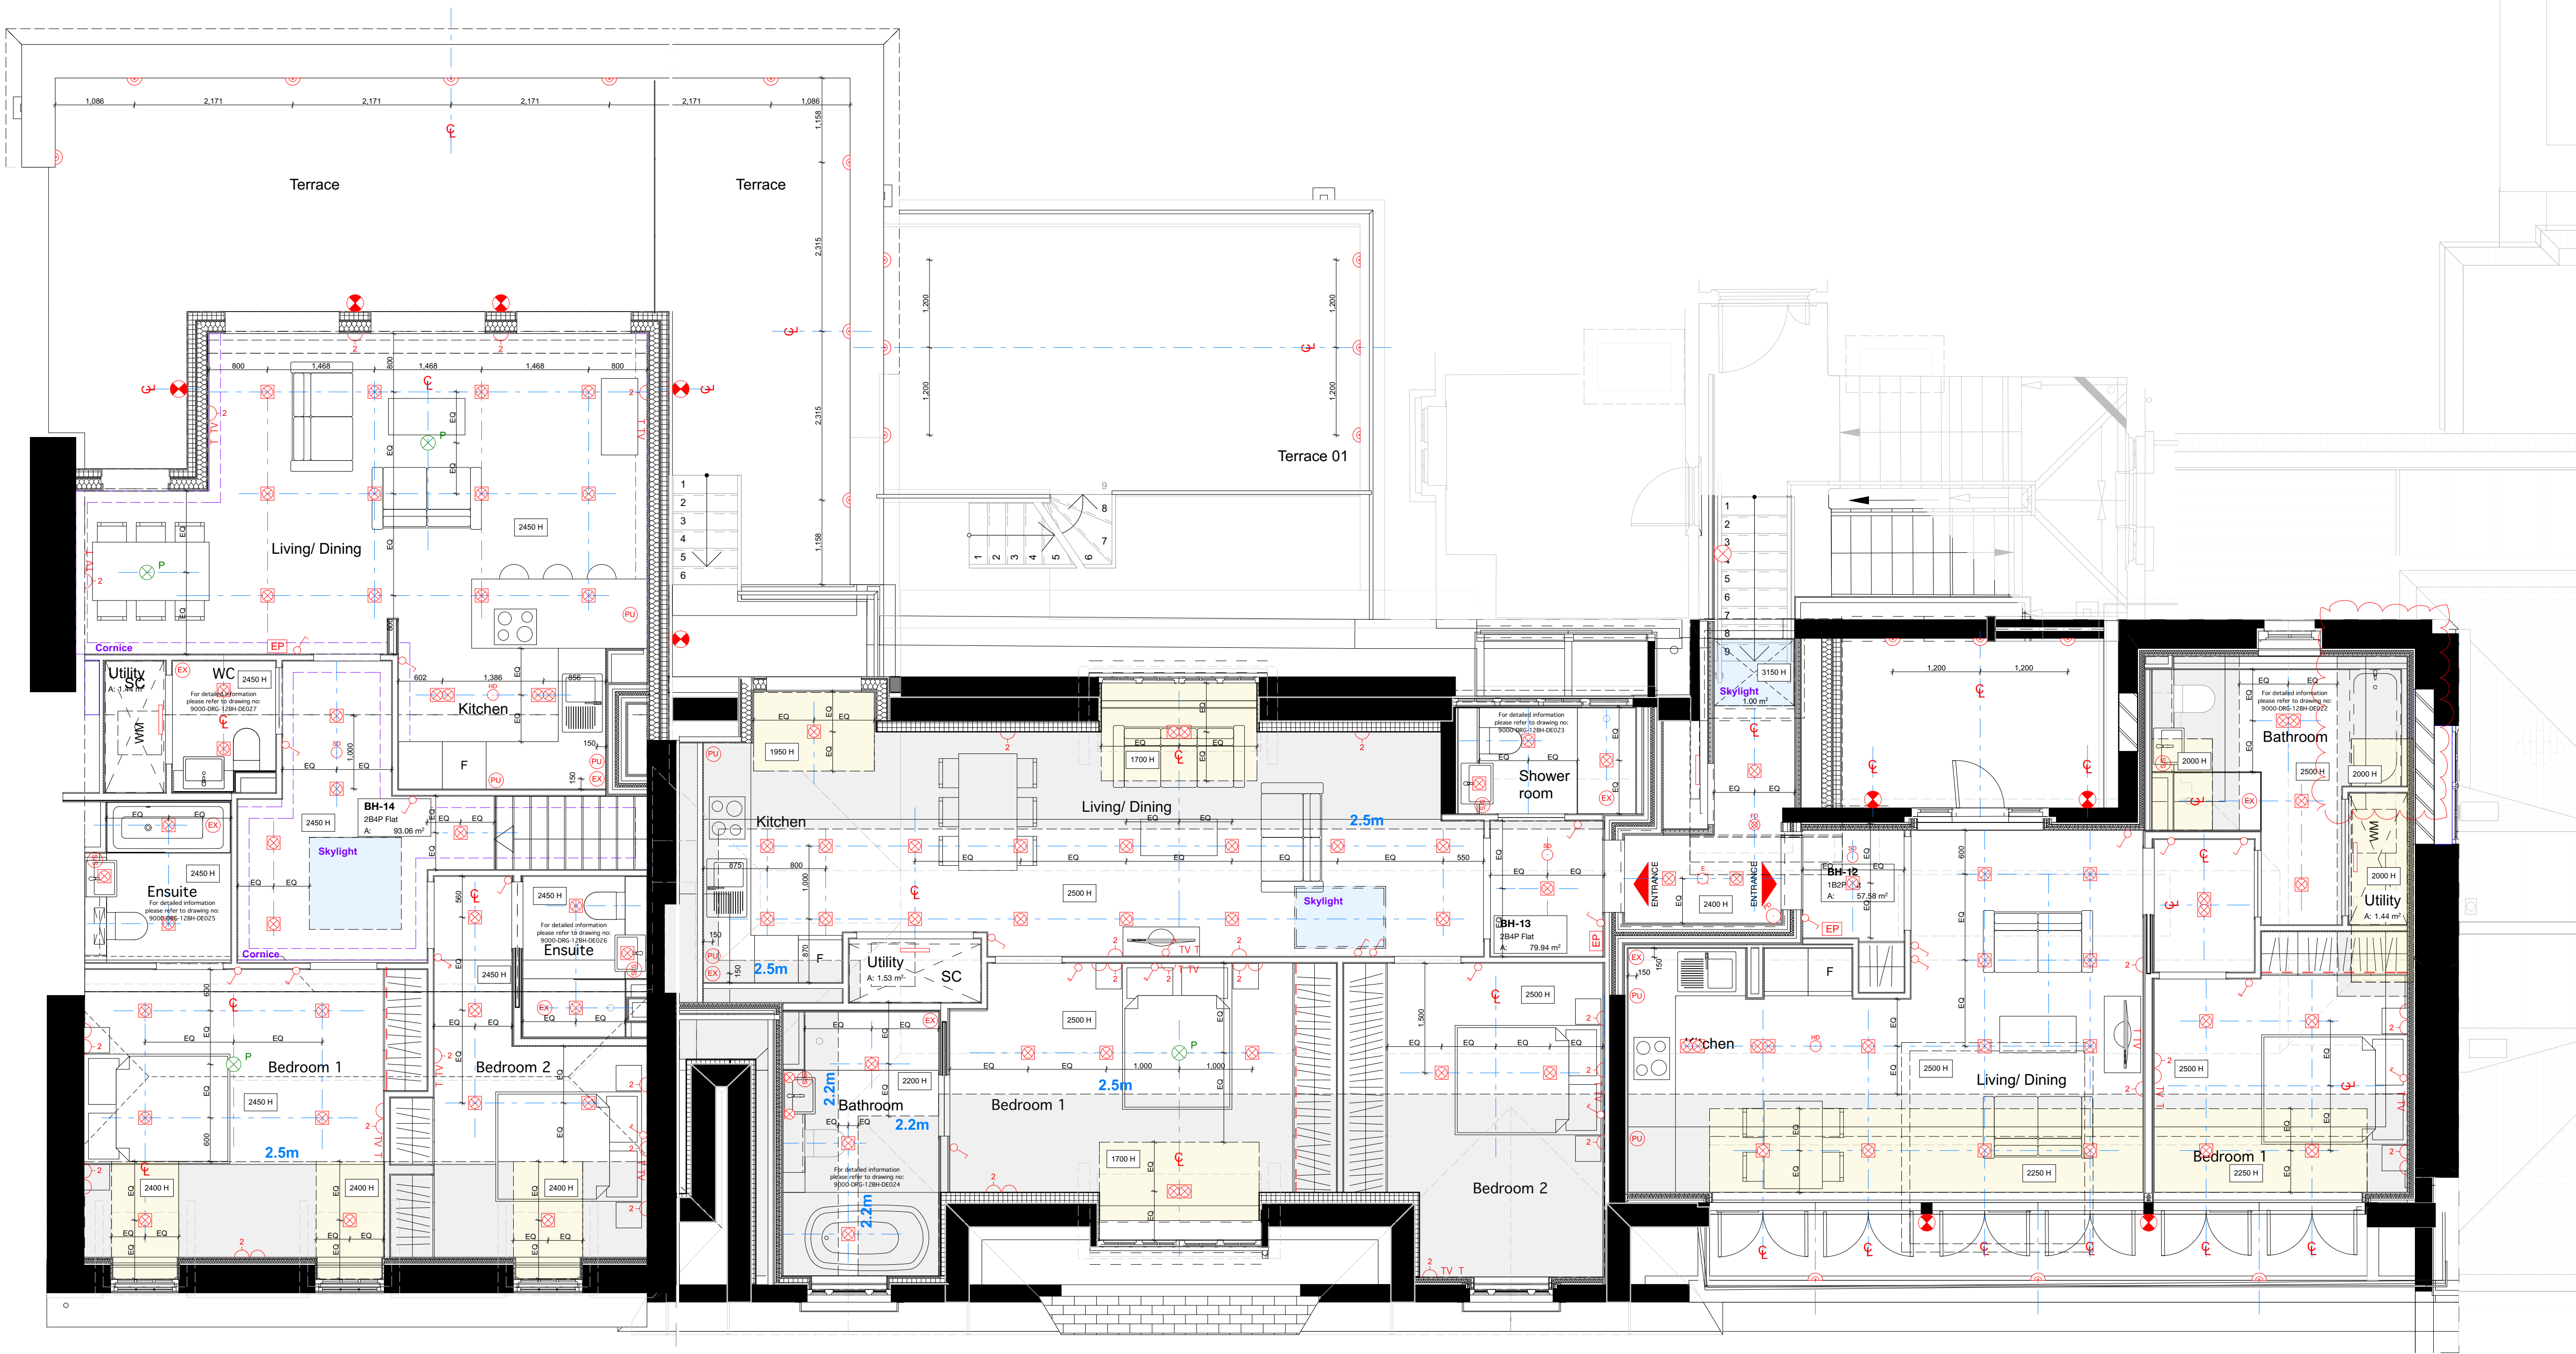

Floor plan cut plane
@ 1.5m from FFL

Floor plan cut plane
@ 1.2m from FFL

NOTE

Refer to MKP drawings for Utility cupboard, kitchen and general electrical layouts.

Wiring for pendant lighting in Living, Dining and Master Bedroom.
Wired connection point for possible future pendant with associated patressing as necessary.

Wiring for speaker system in Living, Dining, Kitchen and Master Bedroom,
for installation of speakers by customer.

Wiring for electrical Blinding System.

Sprinkler detail head, number and location by specialist

0 10 50 100mm

DIMENSION AT ORIGINAL SHEET SIZE
Contractors must check all dimensions on site. Only figured dimensions are to be worked from.
Discrepancies must be reported to the Architect before proceeding. © This drawing is Copyright

KEY PLAN

LEGEND

Lighting & Fire Alarm

- Switch
- 2 way switch
- 3 way switch
- Switch dimmer
- Pendant light
- Modular luminaire
- Linear Luminaire
- Single directional downlights
- Double directional downlights
- Wall light, internal
- Recessed low energy LED downlighter
- LED strip lighting to wardrobes & under wall units
- Wall light, external
- Recessed wall lights at floor level
- Wall light with sensor
- Double socket
- 5amp switch sockets for lamp circuits
- Multi-gang switch for kitchen appliances
- Shaver socket
- Video entryphone and intercom
- TV media plate. Refer to M&E specification
- BT phone & data point
- Floor recessed outlet
- Smoke detector
- Heat detector
- Extractor
- Air supply in
- Linear slot diffuser for supply & extract air
- PIR presence detector
- Emergency Light
- Fire Detector
- Fire Detector Sounder base & flashing beacon
- Manual Fire alarm call point
- Thermostat
- PopUp Socket and USB Port
- Access Panel
- Size Varies
- Surface Mounted LED Circular Luminaire

Ceiling Info.

- 160mm Deep Ceiling Recess - h 2760
- 160mm Deep Ceiling Recess - h 2360
- Cornice or Ceiling ornament
- Sloping section of ceiling

FOR CONSTRUCTION

REVISION	DRN	CHKD	DATE
C1 Issued for Construction	GS	TW	31/01/2017

A&Q

PARTNERSHIP

CLIENT
MOUNT ANVIL LTD

PROJECT
KIDDERPORE AVENUE

DRAWING
Bay House
Level 02 Proposed RCP

SCALE	1:50 @ A1	DATE	January 2017
DRAWING No.	15 230	DRAWN BY	GS
	9000-DRG-23BH-02030	REV	REV
		C1	C1

A & Q PARTNERSHIP (LONDON) LTD
THE LUX BUILDING, 2-4 HOXTON SQUARE, LONDON N1 6 NU
Tel: 020 7613 2244 Fax: 020 7613 2642 Email: london@aqp.co.uk
ARCHITECTURE DESIGN MASTERPLANNING INTERIORS

NOTE

Refer to MKP drawings for Utility cupboard, kitchen and general electrical layouts.

Wiring for pendant lighting in Living, Dining and Master Bedroom. Wired connection point for possible future pendant with associated patressing as necessary.

Wiring for speaker system in Living, Dining, Kitchen and Master Bedroom, for installation of speakers by customer.

Wiring for electrical Blinding System.

Sprinkler detail head, number and location by specialist

KEY PLAN

LEGEND

Lighting & Fire Alarm

- Switch
- 2 way switch
- 3 way switch
- Switch dimmer
- Pendant light
- Modular luminaire
- Linear Luminaire
- Single directional downlights
- Double directional downlights
- Wall light, internal
- Recessed low energy LED downlighter
- LED strip lighting to wardrobes & under wall units
- Wall light, external
- Recessed wall lights at floor level
- Wall light with sensor
- Double socket
- 5amp switch sockets for lamp circuits
- Multi-gang switch for kitchen appliances
- Shaver socket
- Video entryphone and intercom
- TV media plate. Refer to M&E specification
- BT phone & data point
- Floor recessed outlet
- Smoke detector
- Heat detector
- Extractor
- Air supply in
- Linear slot diffuser for supply & extract air
- PIR presence detector
- Emergency Light
- Fire Detector
- Fire Detector Sounder base & flashing beacon
- Manual Fire alarm call point
- Thermostat
- PopUp Socket and USB Port
- Access Panel
- Size Varies
- Surface Mounted LED Circular Luminaire

Ceiling Info.

- 160mm Deep Ceiling Recess - h 2760
- 160mm Deep Ceiling Recess - h 2360
- Cornice or Ceiling ornament
- Sloping section of ceiling

FOR CONSTRUCTION

REVISION	DRN	CHKD	DATE
C1 Issued for Construction	GS	TW	31/01/2017

A&Q
PARTNERSHIP

CLIENT
MOUNT ANVIL LTD



PROJECT
KIDDERPORE AVENUE

DRAWING
Bay House
Level MZ Proposed RCP

SCALE	1:50 @ A1	DATE	January 2017
DRAWING No.	15 230	DRAWN BY	GS
9000-DRG-23BH-MZ030		REV	REV
		C1	C1

A & Q PARTNERSHIP (LONDON) LTD
THE LUX BUILDING, 2-4 HOXTON SQUARE, LONDON N1 6 NU
Tel: 020 7613 2244 Fax: 020 7613 2642 Email: london@aqp.co.uk
ARCHITECTURE DESIGN MASTERPLANNING INTERIORS

NOTE

Refer to MKP drawings for Utility cupboard, kitchen and general electrical layouts.

Wiring for pendant lighting in Living, Dining and Master Bedroom.
Wired connection point for possible future pendant with associated patterning as necessary.


Wiring for speaker system in Living, Dining, Kitchen and Master Bedroom, for installation of speakers by customer.

Wiring for electrical Blinding System.

Sprinkler detail head, number and location by specialist

0 10 50 100mm

DIMENSION AT ORIGINAL SHEET SIZE
Contractors must check all dimensions on site. Only figured dimensions are to be worked from. Discrepancies must be reported to the Architect before proceeding. © This drawing is Copyright

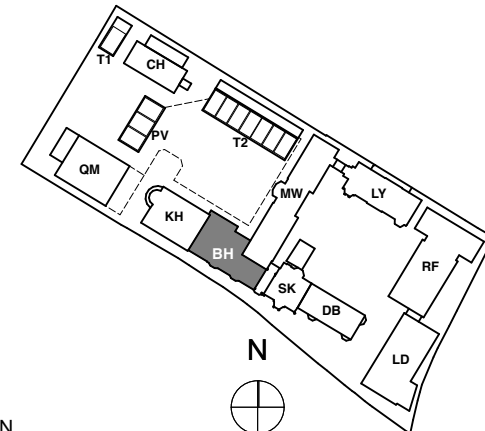

KEY PLAN

LEGEND

Lighting & Fire Alarm

- Switch
- 2 way switch
- 3 way switch
- Switch dimmer
- Pendant light
- Modular luminaire
- Linear Luminaire
- Single directional downlights
- Double directional downlights
- Wall light, internal
- Recessed low energy LED downlighter
- LED strip lighting to wardrobes & under wall units
- Wall light, external
- Recessed wall lights at floor level
- Double socket
- 5amp switch sockets for lamp circuit
- Multi-gang switch for kitchen appliances
- Shaver socket
- Video entryphone and intercom
- TV media plate. Refer to M&E specification
- BT phone & data point
- Floor recessed outlet
- Smoke detector
- Heat detector
- Extractor
- Air supply in
- Linear slot diffuser for supply & extract air
- PIR presence detector
- Emergency Light
- Fire Detector
- Fire Detector/Sounder base & flashing beacon
- Manual Fire alarm call point
- Thermostat
- PopUp Socket and USB Port
- Access Panel
- Size Varies
- Surface Mounted LED Circular Luminaire

Ceiling Info.

- 160mm Deep Ceiling Recess - h 2760
- 160mm Deep Ceiling Recess - h 2360
- Cornice or Ceiling ornament
- Sloping section of ceiling

FOR CONSTRUCTION

REVISION	DRN	CHKD	DATE
C1 Issued for Construction	GS	TW	31/01/2017

A&Q

PARTNERSHIP

CLIENT
MOUNT ANVIL LTD

MOUNT ANVIL

PROJECT
KIDDERPORE AVENUE

DRAWING
Bay House
Level UG Proposed RCP

SCALE	1:50 @ A1	DATE	January 2017
DRAWING No.	15 230	DRAWN BY	GS
	9000-DRG-23BH-UG030	REV	C1

A & Q PARTNERSHIP (LONDON) LTD
THE LUX BUILDING, 2-4 HOXTON SQUARE, LONDON N1 6 NU
Tel: 020 7613 2244 Fax: 020 7613 2642 Email: london@aqp.co.uk
ARCHITECTURE DESIGN MASTERPLANNING INTERIORS